



Turbine foundation

Section A-A

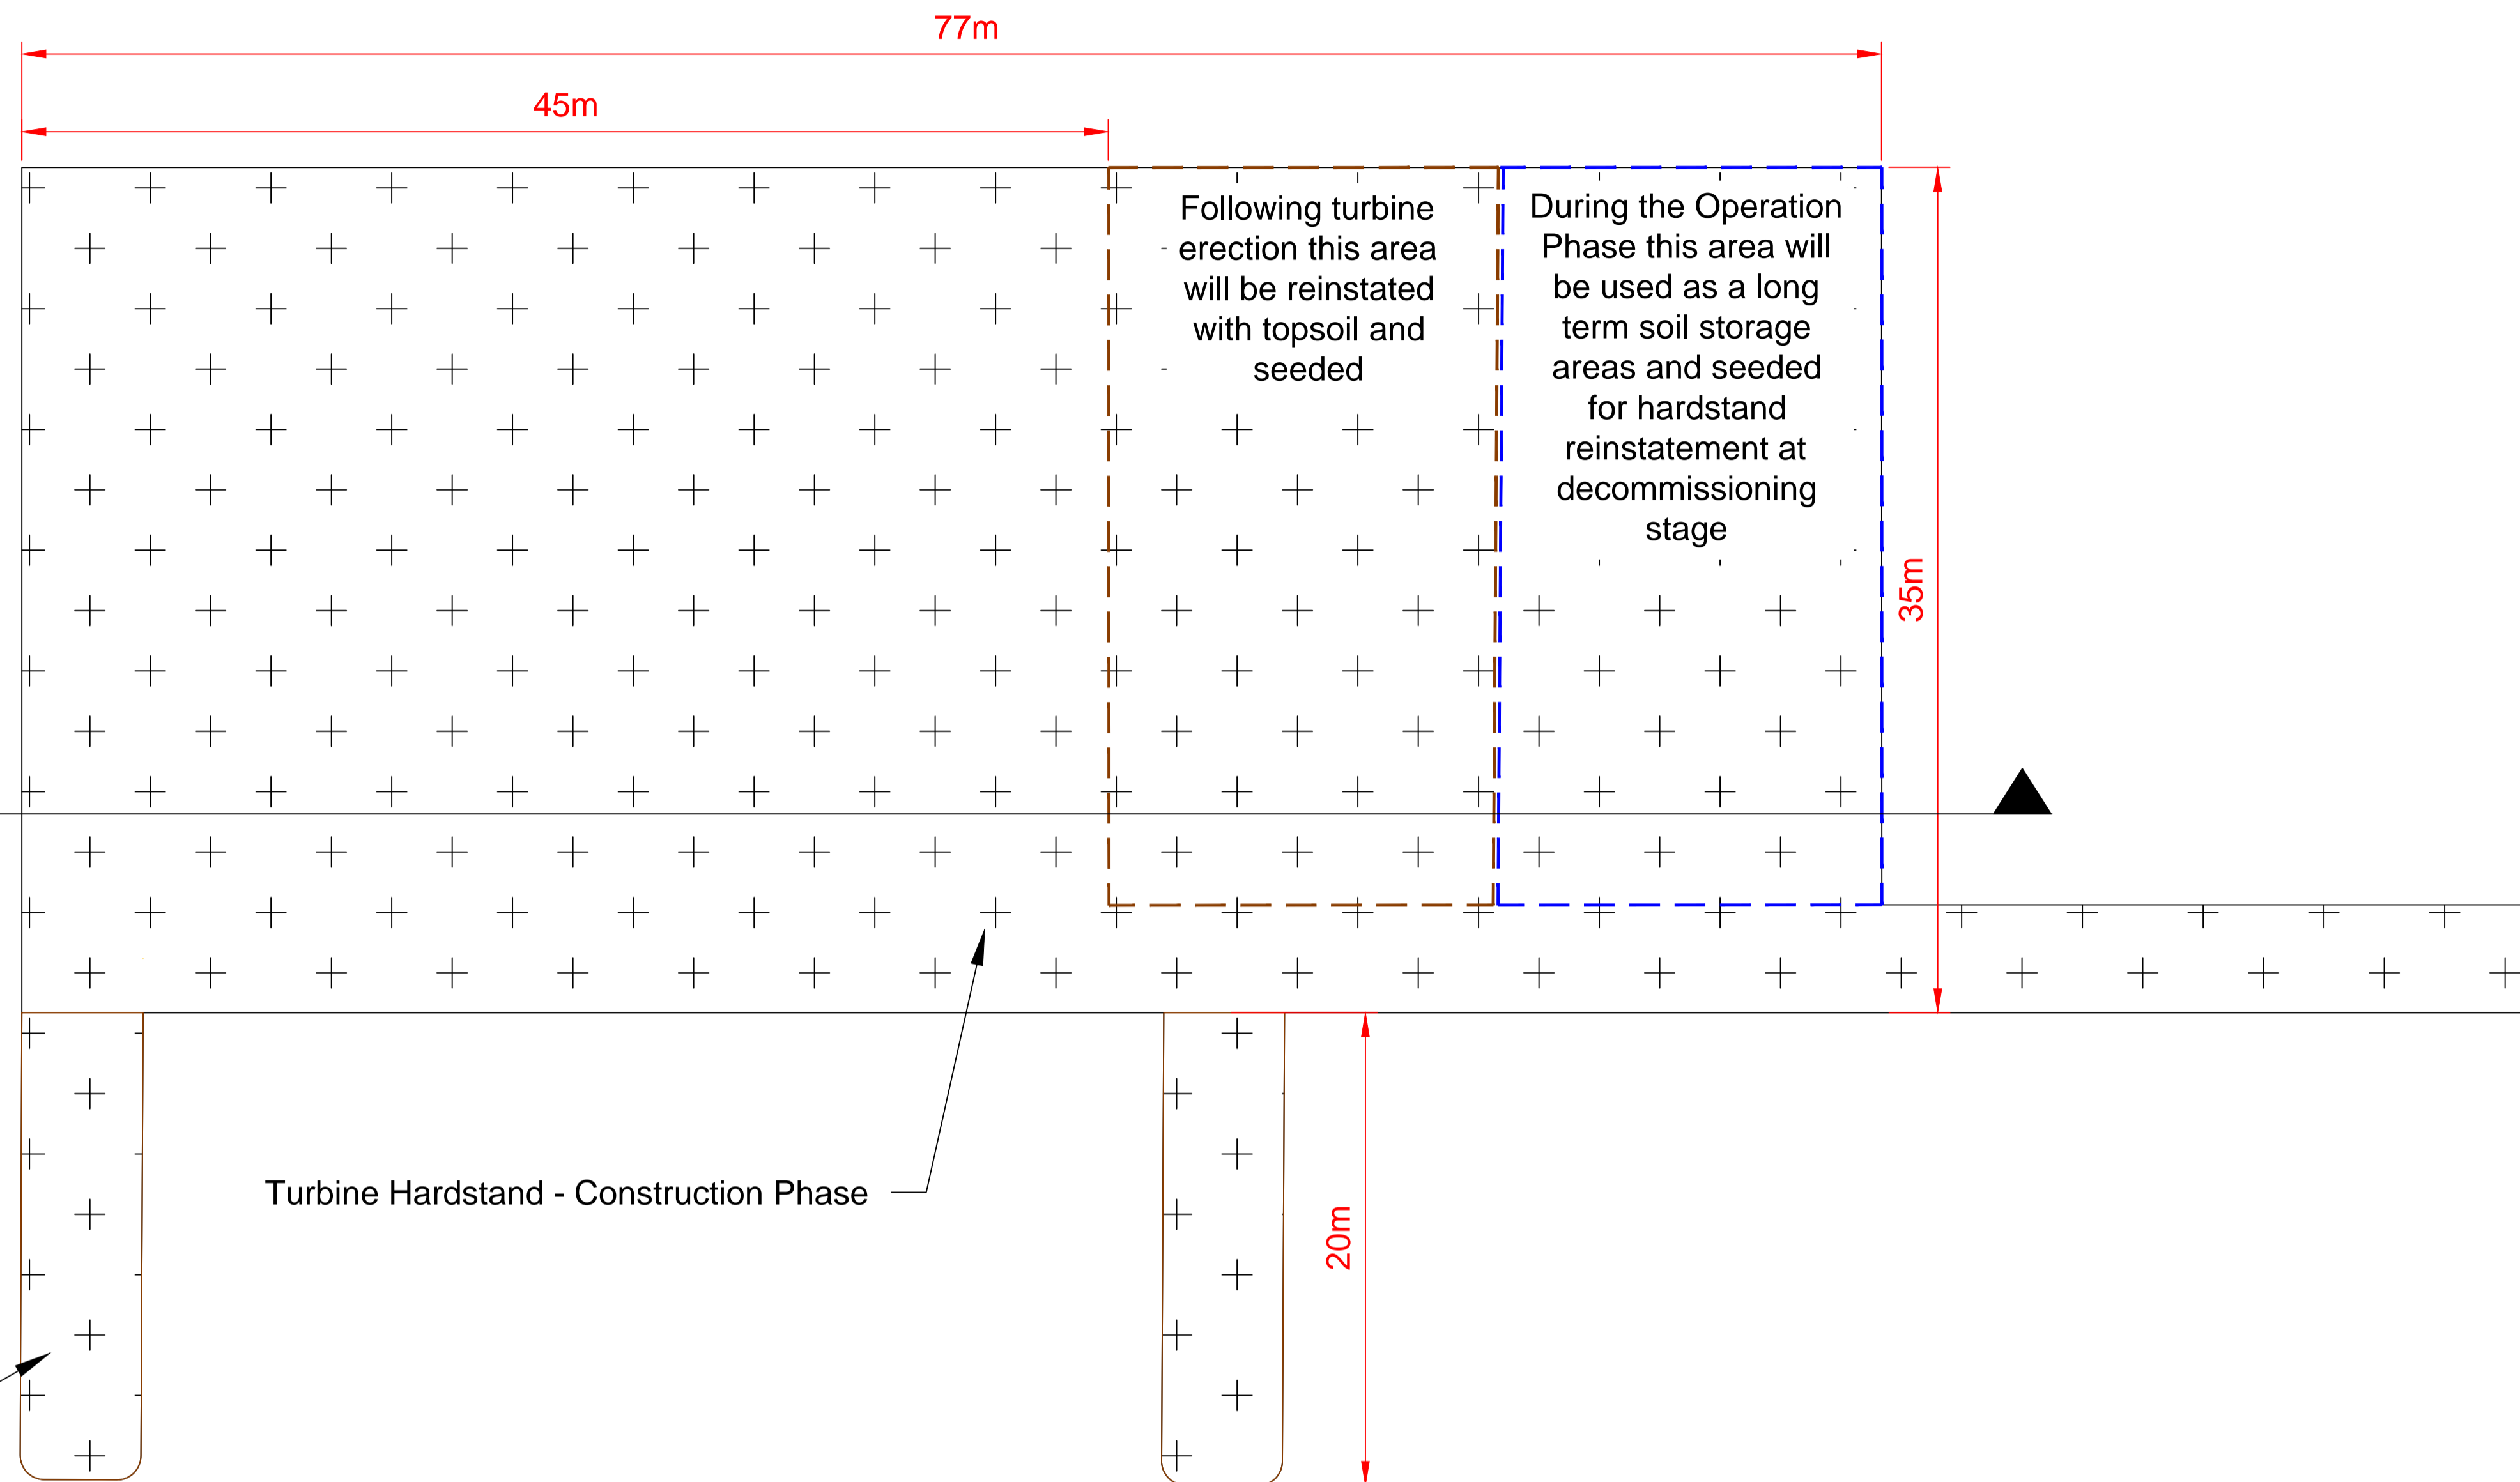

**Turbine Hardstand - Plan view**

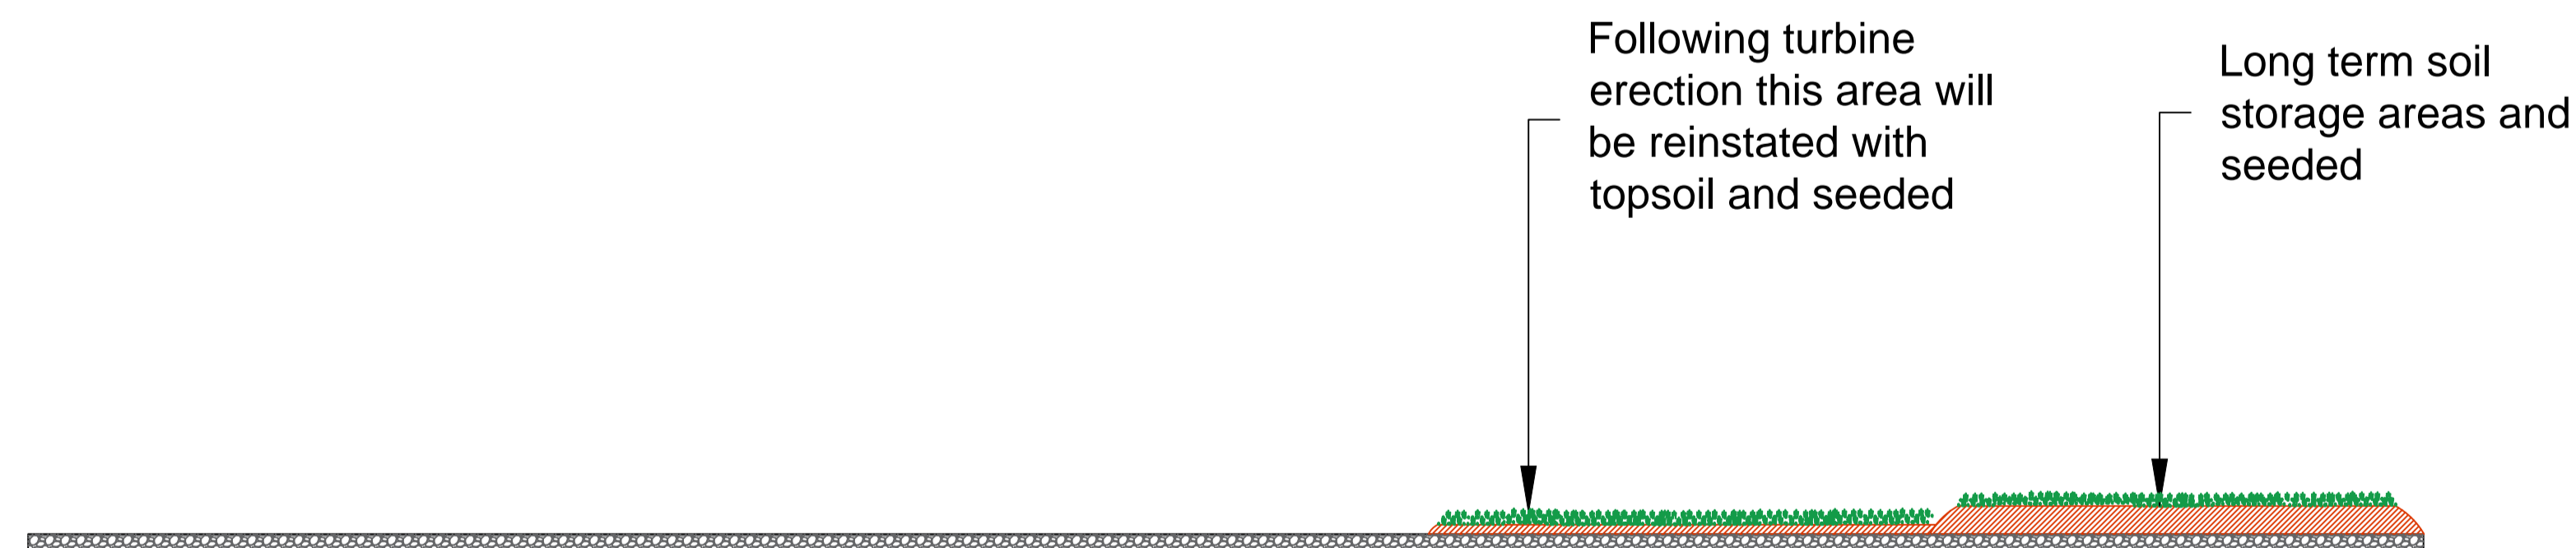

**Section A-A - Turbine Hardstand Cross section of Operation stage hardstand**

Note:  
1. Dimensions shown in meters

Project: Ballynalacken Windfarm

Drawing Title: Crane Hardstand Details

Drawing Number: BWF-12

Sheet Size: A1 Scale: 1 : 200

Drawn by: Conor Brett Date produced: 24 February 2025

Conor Brett  
Ecopower Limited  
Zetec House, Purcellstown IDA Business Park  
Dublin Road, Kilkenny - R95 WV80  
Landline - 056-7750140 (Ext 204)  
Mobile - +353 (0)87-6531458

