


Temporary Construction Compound No.1

Temporary Construction Compound No.2

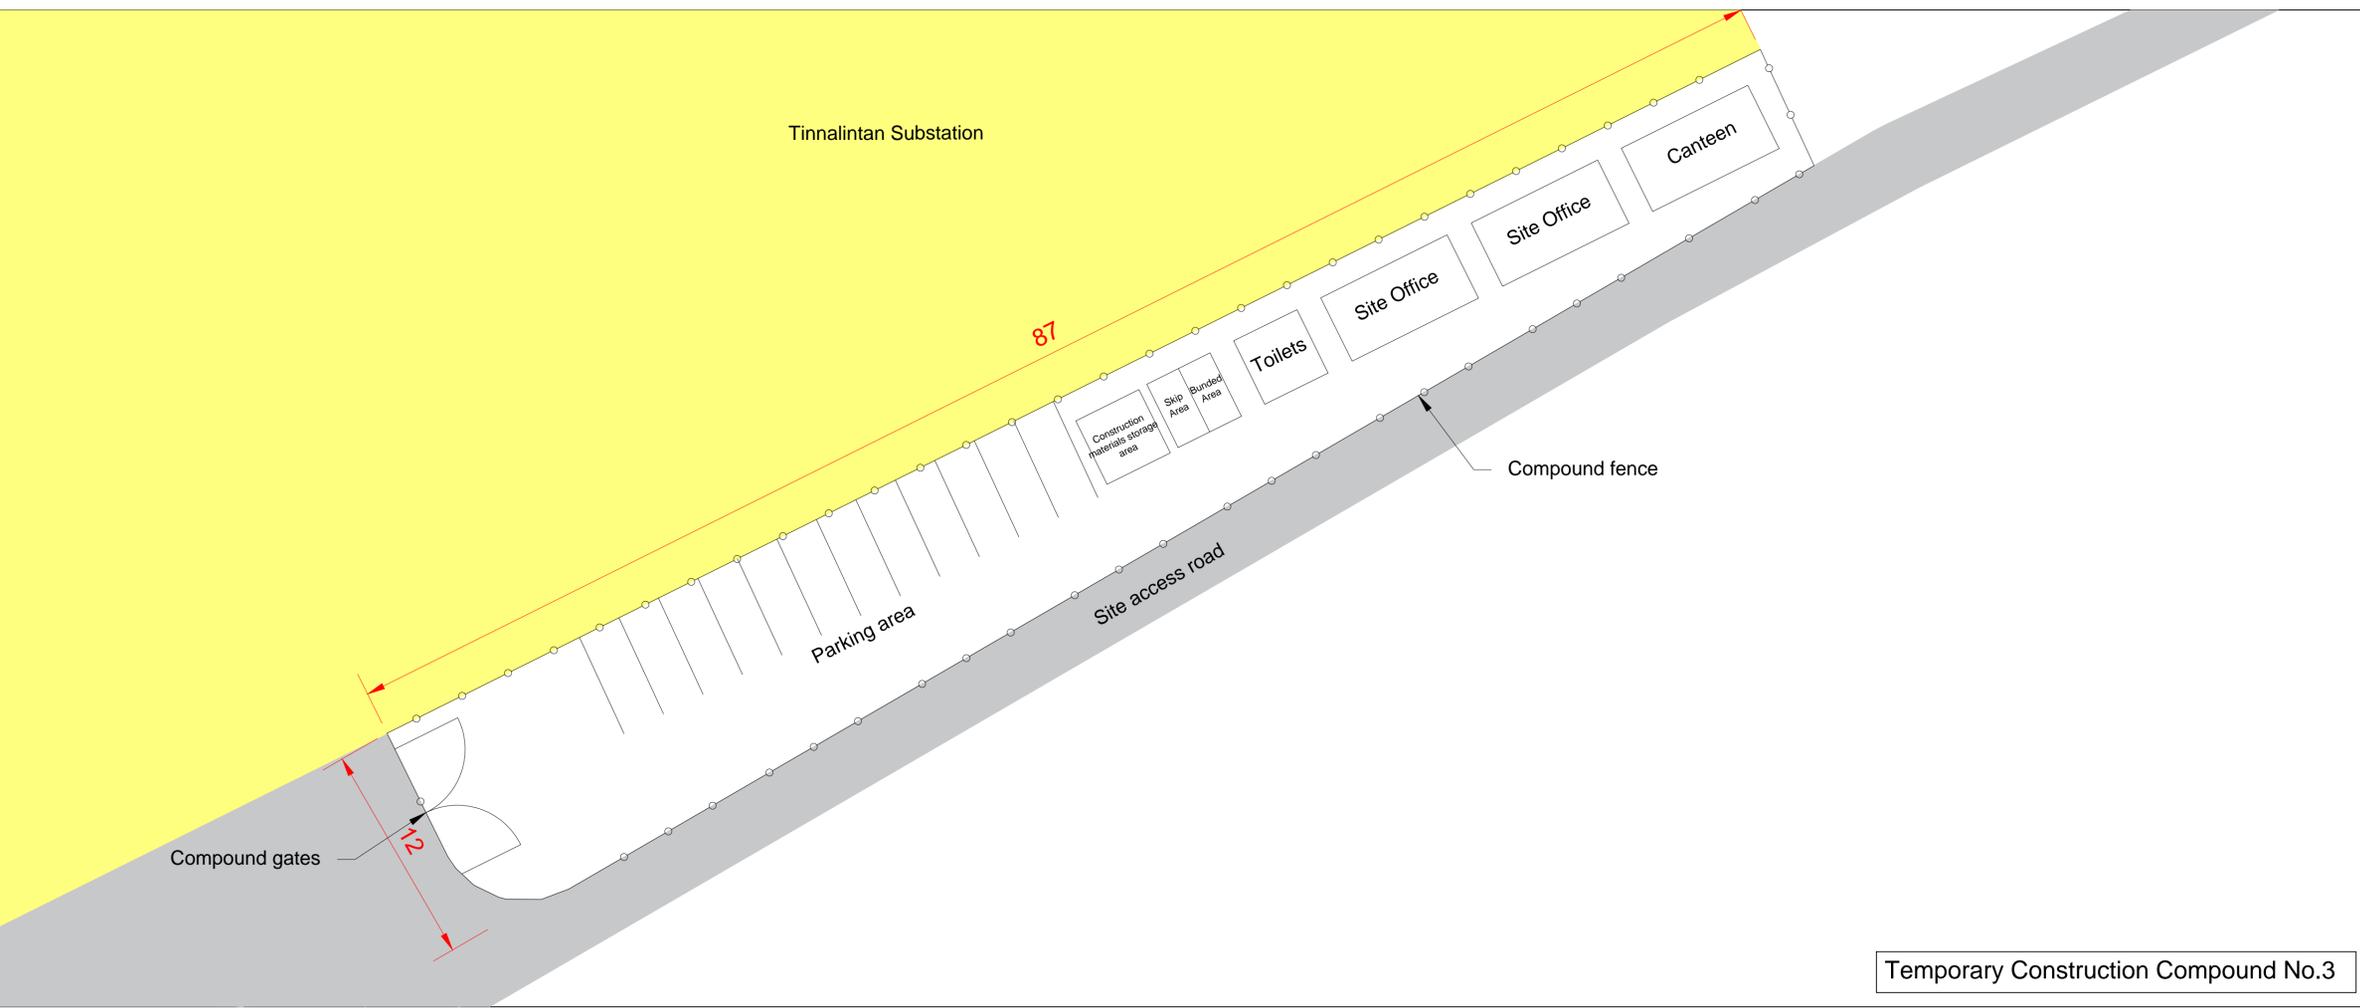

Temporary Construction Compound No.3



Dimensions shown in meters

Project: Ballynalacken Windfarm

Drawing Title: Temporary Construction Compound Plans

Drawing Number: BWF-17

Sheet Size: A1 Scale: 1 : 200

Drawn by: Conor Brett Date produced: 24 February 2025



Conor Brett
 Ecopower Limited
 Zetec House, Purcellstown IDA Business Park
 Dublin Road, Kilkenny - R95 WV80
 Landline - 056-7750140 (Ext 204)
 Mobile - +353 (0)87-6531458

ECOPOWER