

EXISTING HEDGE
LINE
EXISTING GRASS
VERGE
EXISTING ROAD
EDGE

EXISTING HEDGE
LINE
EXISTING GRASS
VERGE
EXISTING ROAD
EDGE

EXISTING HEDGE TO
BE REMOVED (78.5m)

AREA REQUIRED FOR TEMPORARY
CONSTRUCTION ACCESS FOR
TURBINE TRANSPORT ONLY

AREA REQUIRED FOR TEMPORARY
CONSTRUCTION ACCESS FOR
TURBINE TRANSPORT ONLY

PROPOSED POST (REMOVABLE
SOCKET POST) AND RAIL
FENCE. REFER TO DRAWING
NO. BWF-38 FOR DETAILS.

PROPOSED POST (REMOVABLE
SOCKET POST) AND RAIL
FENCE.

PROPOSED ENTRANCE GATES.
REFER TO DRAWING NO.
BWF-38 FOR DETAILS.

PROPOSED POST (REMOVABLE
SOCKET POST) AND RAIL
FENCE. REFER TO DRAWING
NO. BWF-38 FOR DETAILS.

PROPOSED HARDCORE
ENTRANCE ROAD

L5840

90m
SIGHTLINE

90m
SIGHTLINE


4.95



PHOTO 1



PHOTO 2

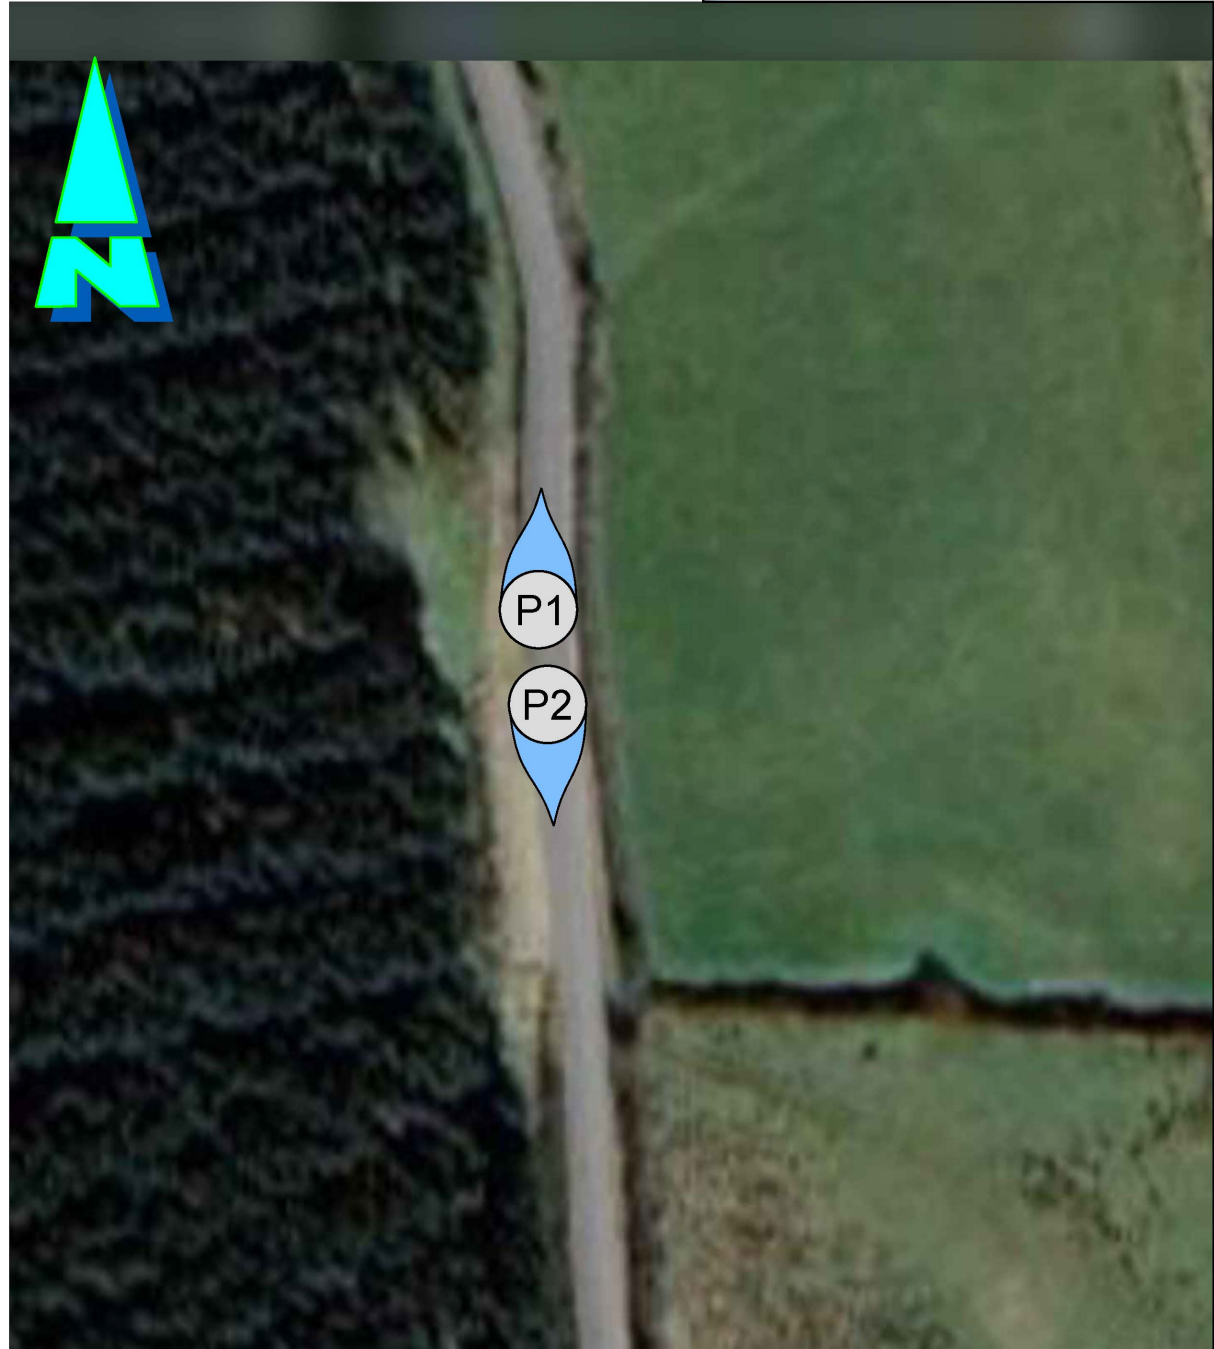

AERIAL VIEW
N.T.S.

EXISTING HEDGE/GRASS TO BE REMOVED TO PROVIDE AN UNOBSTRUCTED LINE OF VISIBILITY		---
LINE OF SIGHT		→
RED LINE BOUNDARY		---
Maps Printed under Ordnance Survey Ireland Licence No.CYAL50415883 • • Ordnance Survey Ireland/Government of Ireland		
OSI Sheet(s): 4408		
Project:		Ballynalacken Windfarm
Drawing Title:		Site Entrance No.6
Drawing Number: BWF-32		
Sheet Size:	A1	Scale: 1:250
Drawn by:	Conor Brett	Date produced: 24 February 2025



Conor Brett
Ecopower Limited
Zetec House, Purcellsinch IDA Business Park
Dublin Road, Kilkenny - R95 WV80

Landline - 056-7750140 (Ext 204)
Mobile - +353 (0)87-6531458

ECOPOWER