



PHOTO 1



PHOTO 2

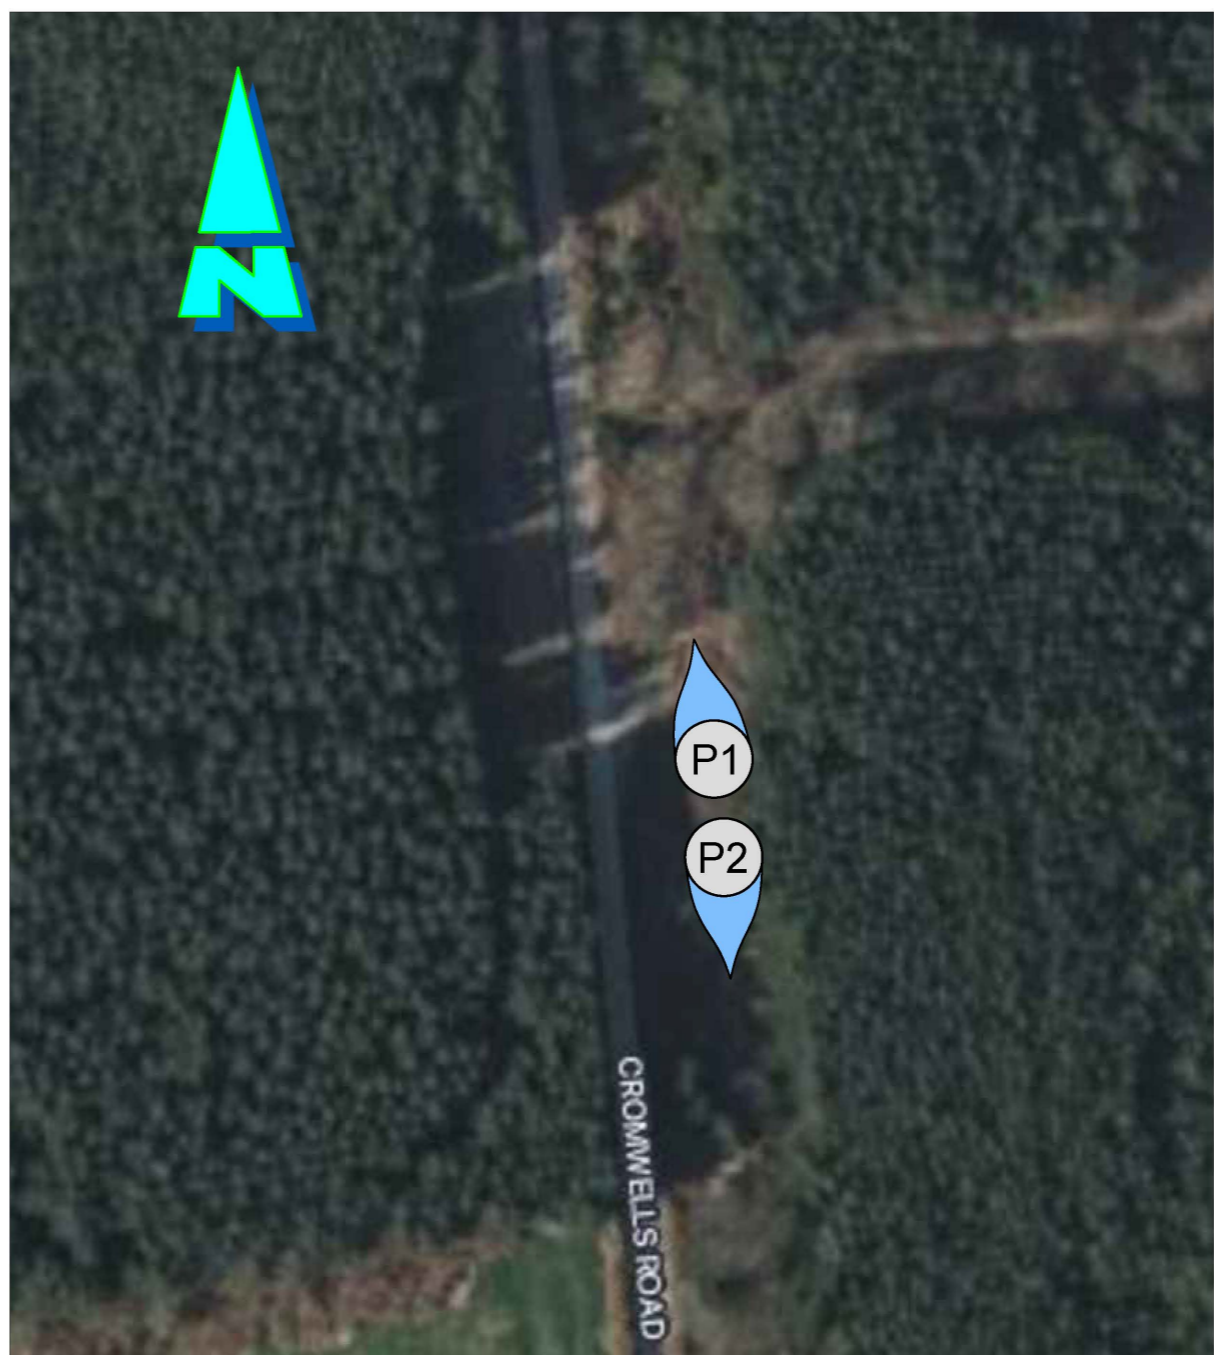

AERIAL VIEW
N.T.S.

POSITION OF PROPOSED REALIGNED HEDGE/ROW TO BE RECONSTRUCTED WITH CLAY/STONE		
EXISTING HEDGE/ROW TO BE REALIGNED TO PROVIDE AN UNOBSTRUCTED LINE OF VISIBILITY		
LINE OF SIGHT		
RED LINE BOUNDARY		
Maps Printed under Ordnance Survey Ireland Licence No.CYAL50415883 •• Ordnance Survey Ireland/Government of Ireland		
OSI Sheet(s): 4350		
Project: Ballynalacken Windfarm		
Drawing Title: Site Entrance No.8		
Drawing Number: BWF-34		
Sheet Size: A1	Scale: 1:250	
Drawn by: Conor Brett	Date produced: 24 February 2025	
 <div>Conor Brett Ecopower Limited Zetec House, Purcellsinnch IDA Business Park Dublin Road, Kilkenny - R95 WV80 Landline - 056-7750140 (Ext 204) Mobile - +353 (0)87-6531458</div>		
