


Cross Section of Crossing within bridge deck at W3 - Rathduff Stream

Scale 1:25

Note: 450mm is EirGrids minimum verticle cover to HV Power Ducts

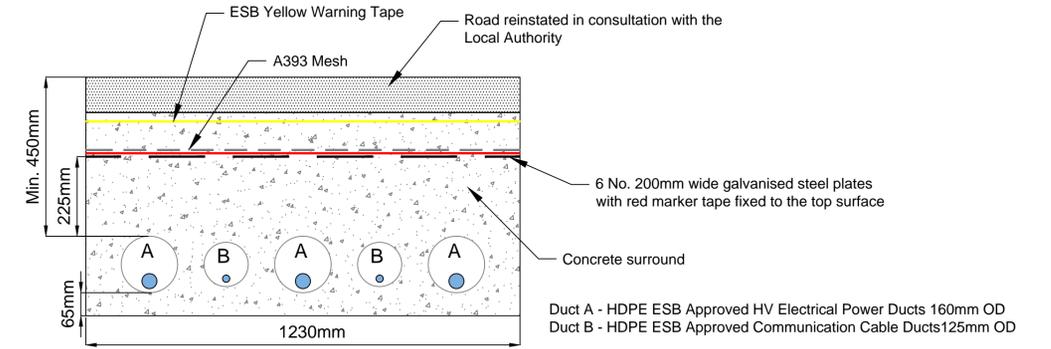


Cross Section of Cables in Flat Formation.

Proposed at W3 due to the shallow cover in bridge deck

Scale 1:10

Option 1 - Cables installed in bridge deck

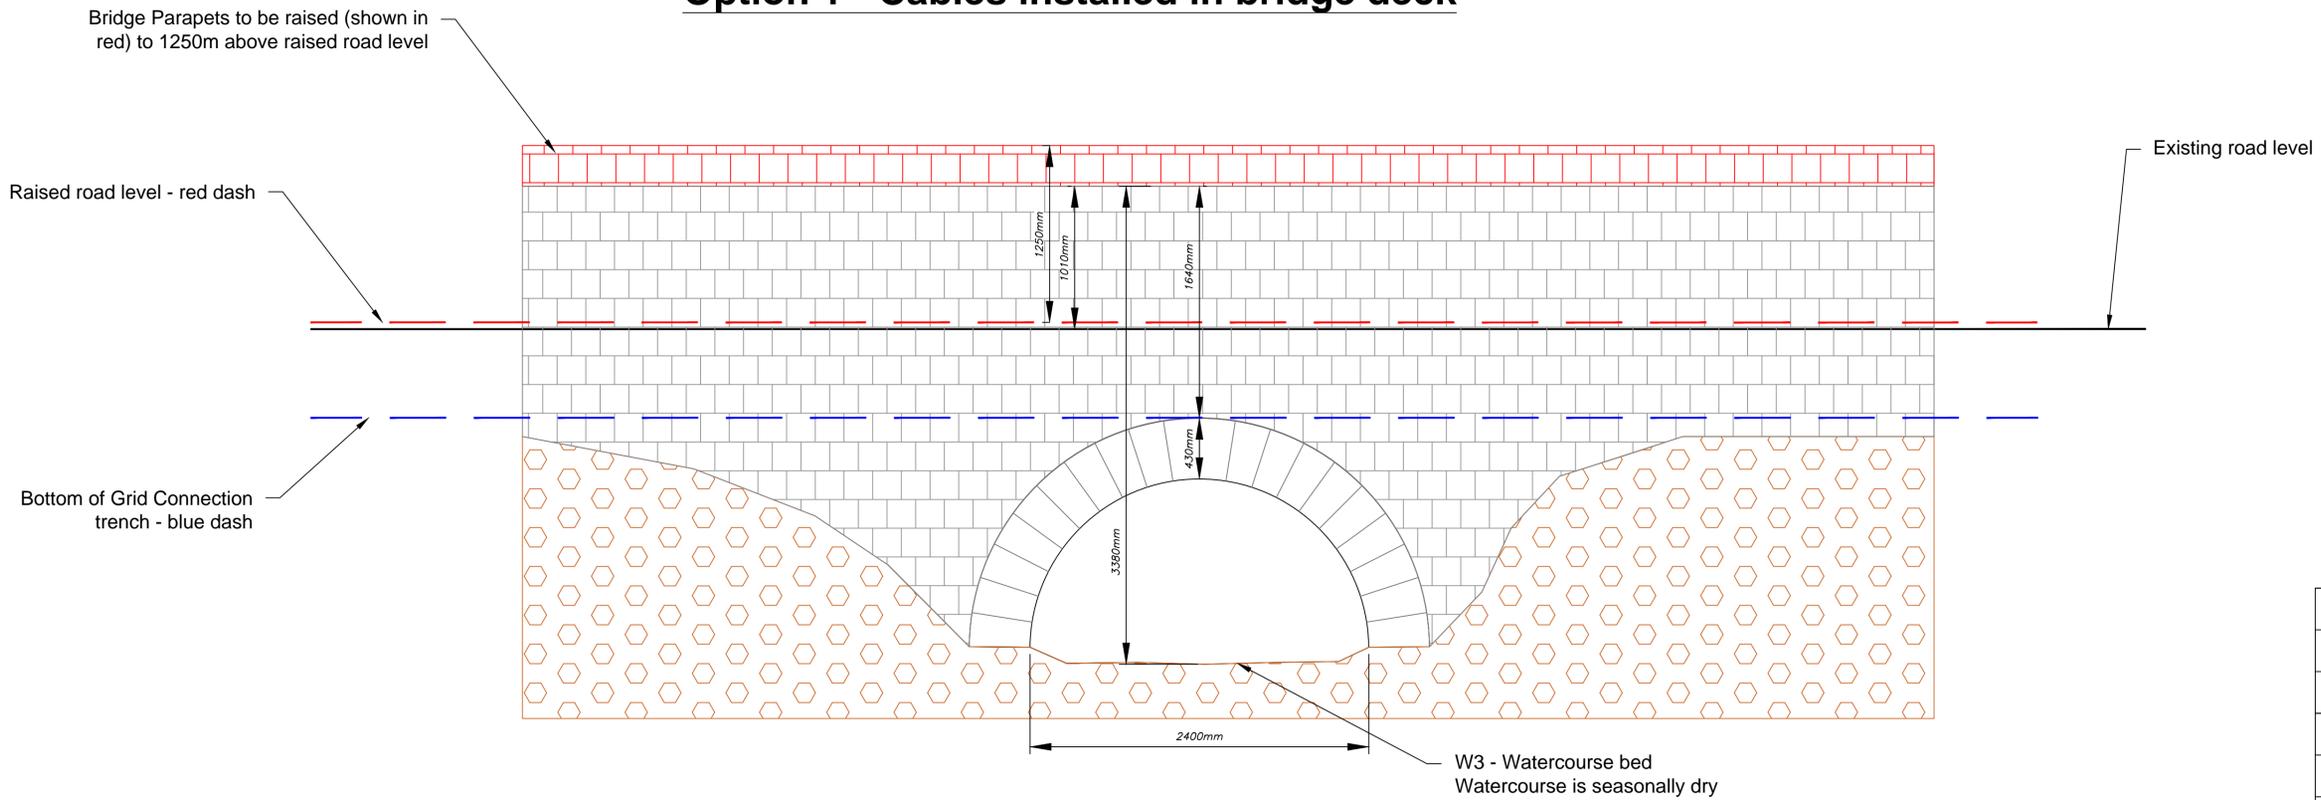

Elevation of Crossing within bridge deck at W3 - Rathduff Stream

Scale 1:25

Project: Ballynalacken Windfarm	
Drawing Title: Bridge at W3 - Option 1	
Drawing Number: BWF-39	
Sheet Size: A1	Scale: as shown
Drawn by: Conor Brett	Date produced: 24 February 2025

Conor Brett
Ecopower Limited
Zetec House, Puncelloch IDA Business Park
Dublin Road, Kilkenny - R95 WV80
Landline - 056-7750140 (Ext 204)
Mobile - +353 (0)87-6531458