



White Hill Wind Farm Electricity  
Substation & Electricity Line

## Environmental Impact Assessment Report

### Annex 2.1: Alternative Electricity Substation Locations

White Hill Wind Limited

Galetech Energy Services


Clondargan, Stradone, Co. Cavan Ireland

Telephone +353 (0)49 555 5050

[www.galetechenergyservices.com](http://www.galetechenergyservices.com)





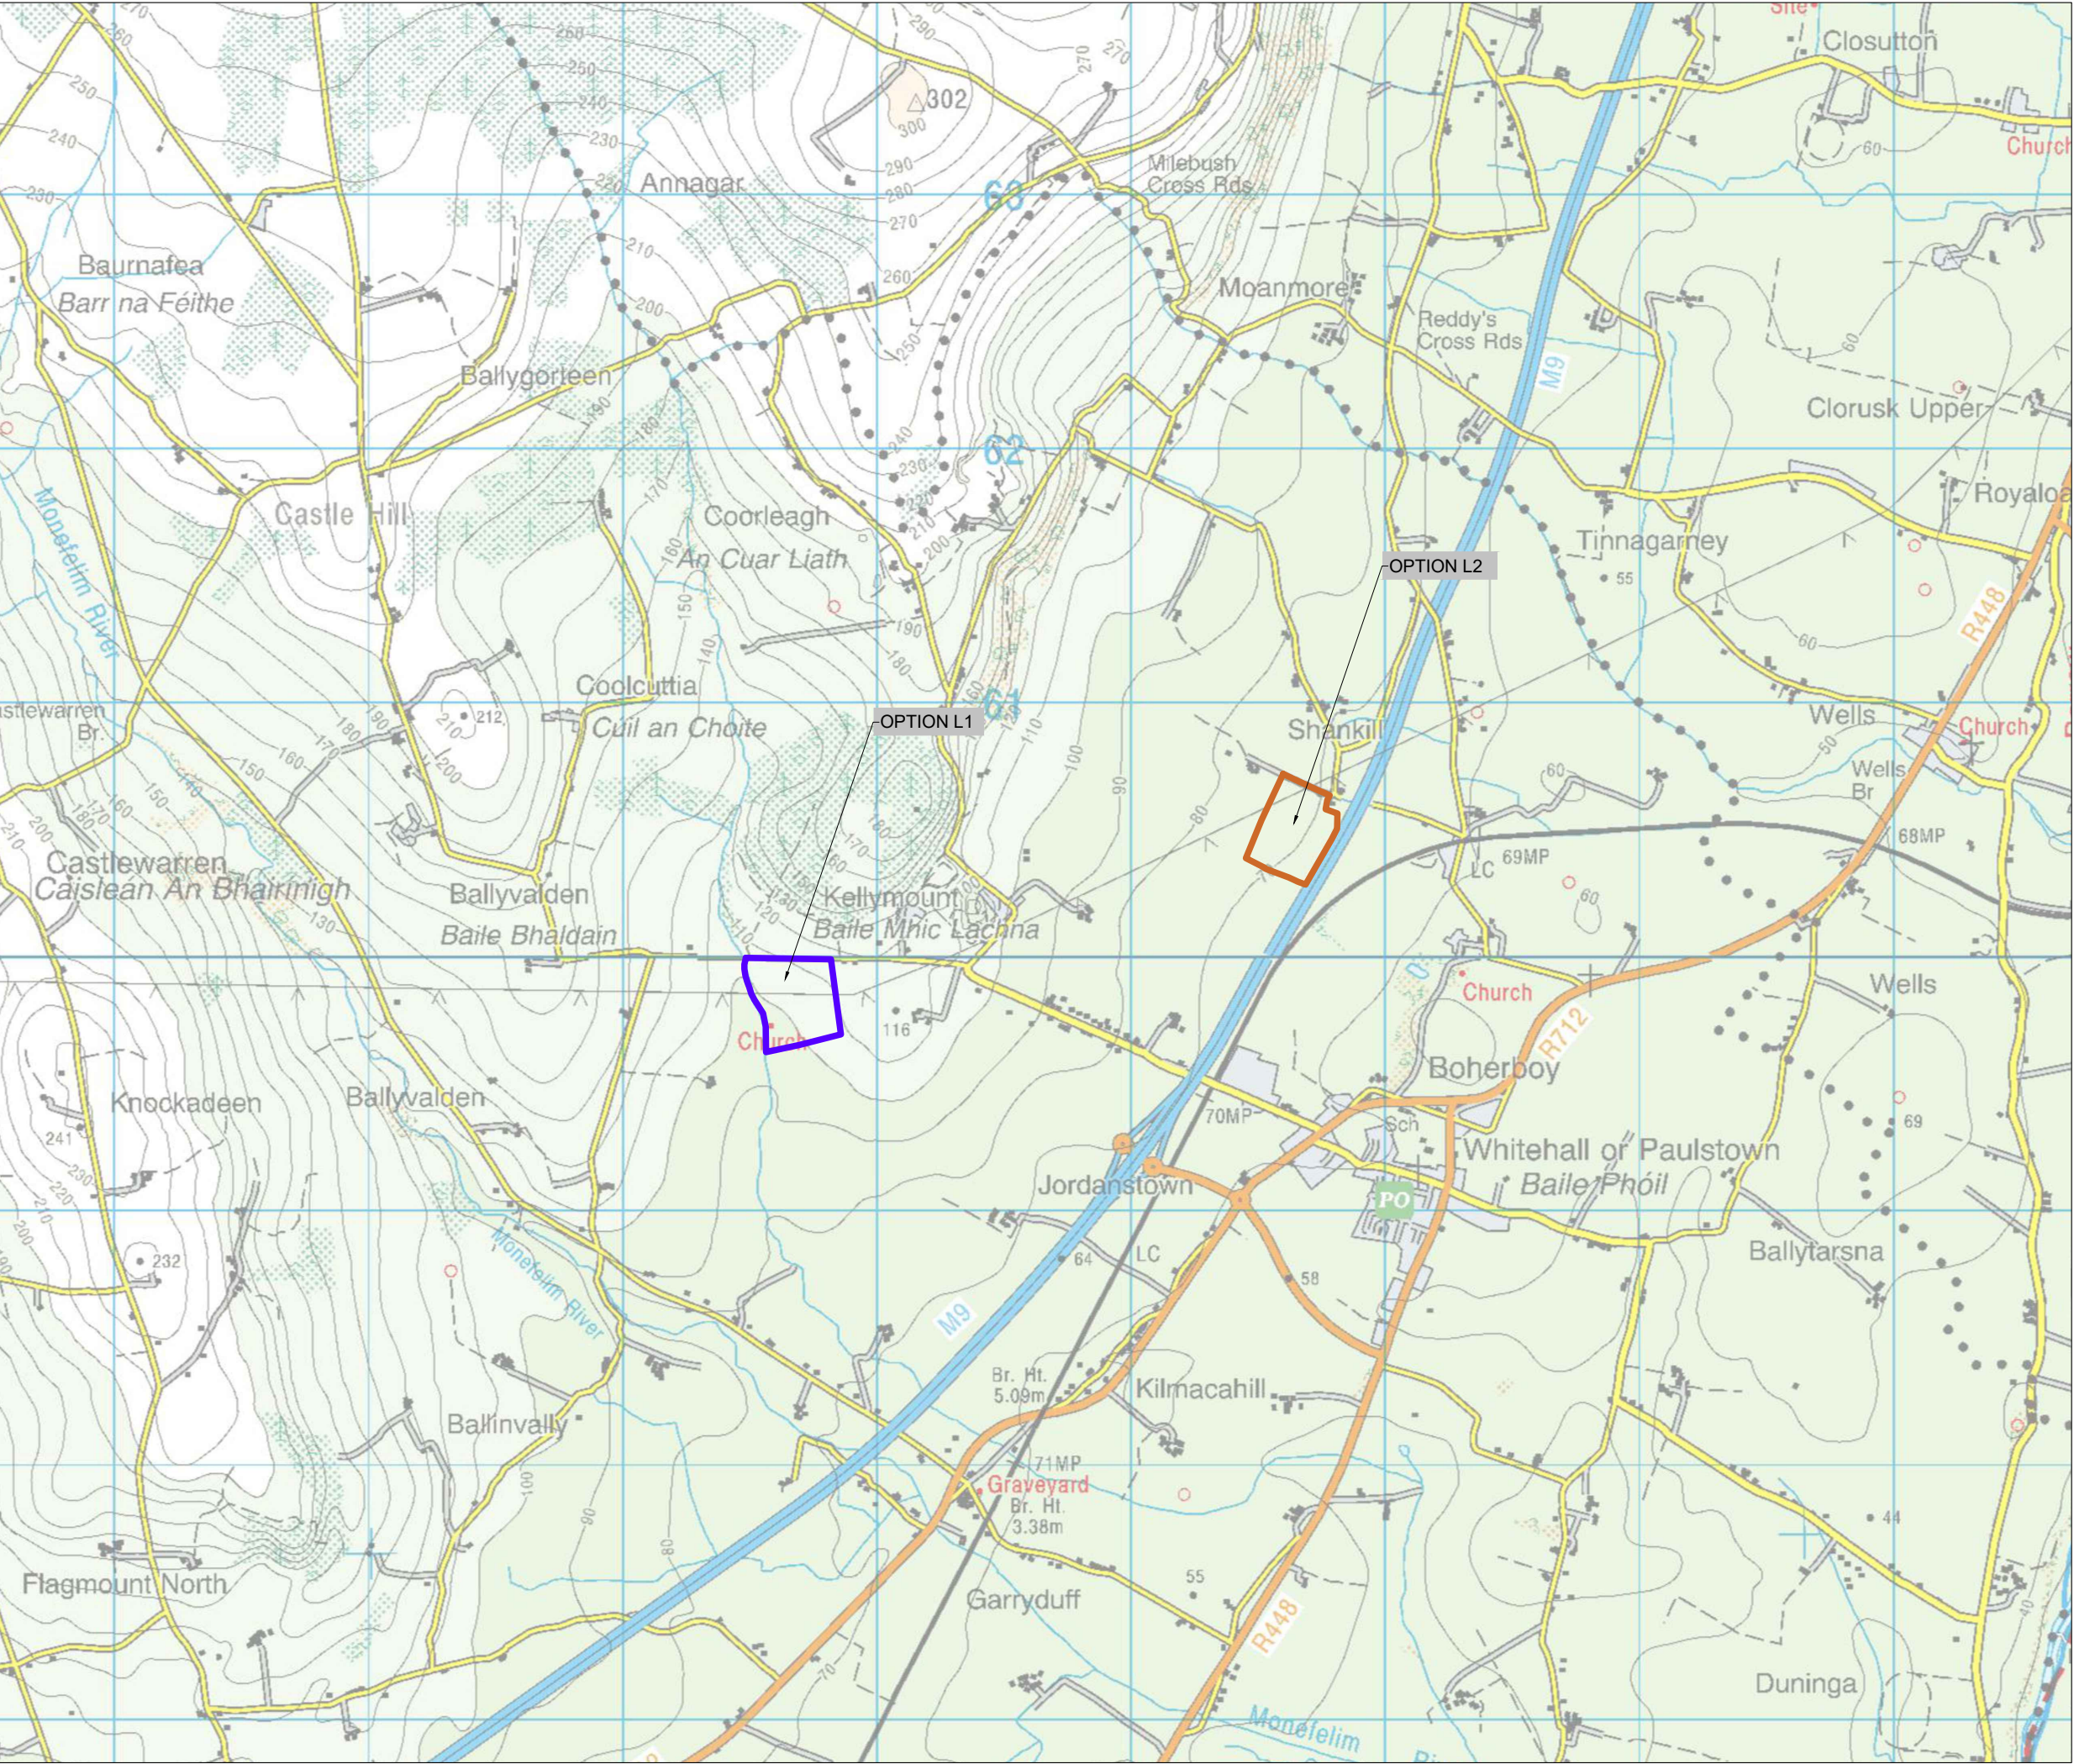


**LEGEND:**

- ALTERNATIVE LOCATION OPTION L 1
- ALTERNATIVE LOCATION OPTION L 2

Date:	Rev:	Description:	Drawn By:
Prepared By:			
			
Galetech Energy Services Clondargan, Stradone Co. Cavan, H12 NV06 info@galetechenergyservices.com www.galetechenergyservices.com			
Client: <b>WHITE HILL WIND LIMITED</b>			
Job Title: White Hill Wind Farm Electricity Substation & Electricity Line			
Drawing Title: <b>ANNEX 2.1: ALTERNATIVE SUBSTATION LOCATIONS</b>			
Drawing No.: WHI001SS_EIAR_LOC-0.01		Stage: EIAR	
Scale: (A3) 1:25,000	Date: 28/01/2025	Revision No.: REV 00	
Drawn By: EF	Checked By: JB	Confirmed By: SC	



