



White Hill Wind Farm Electricity
Substation & Electricity Line

Environmental Impact Assessment Report

Annex 2.3: Alternative Underground Electricity Line Routes

White Hill Wind Limited


Galetech Energy Services

Clondargan, Stradone, Co. Cavan Ireland

Telephone +353 (0)49 555 5050

www.galetechenergyservices.com




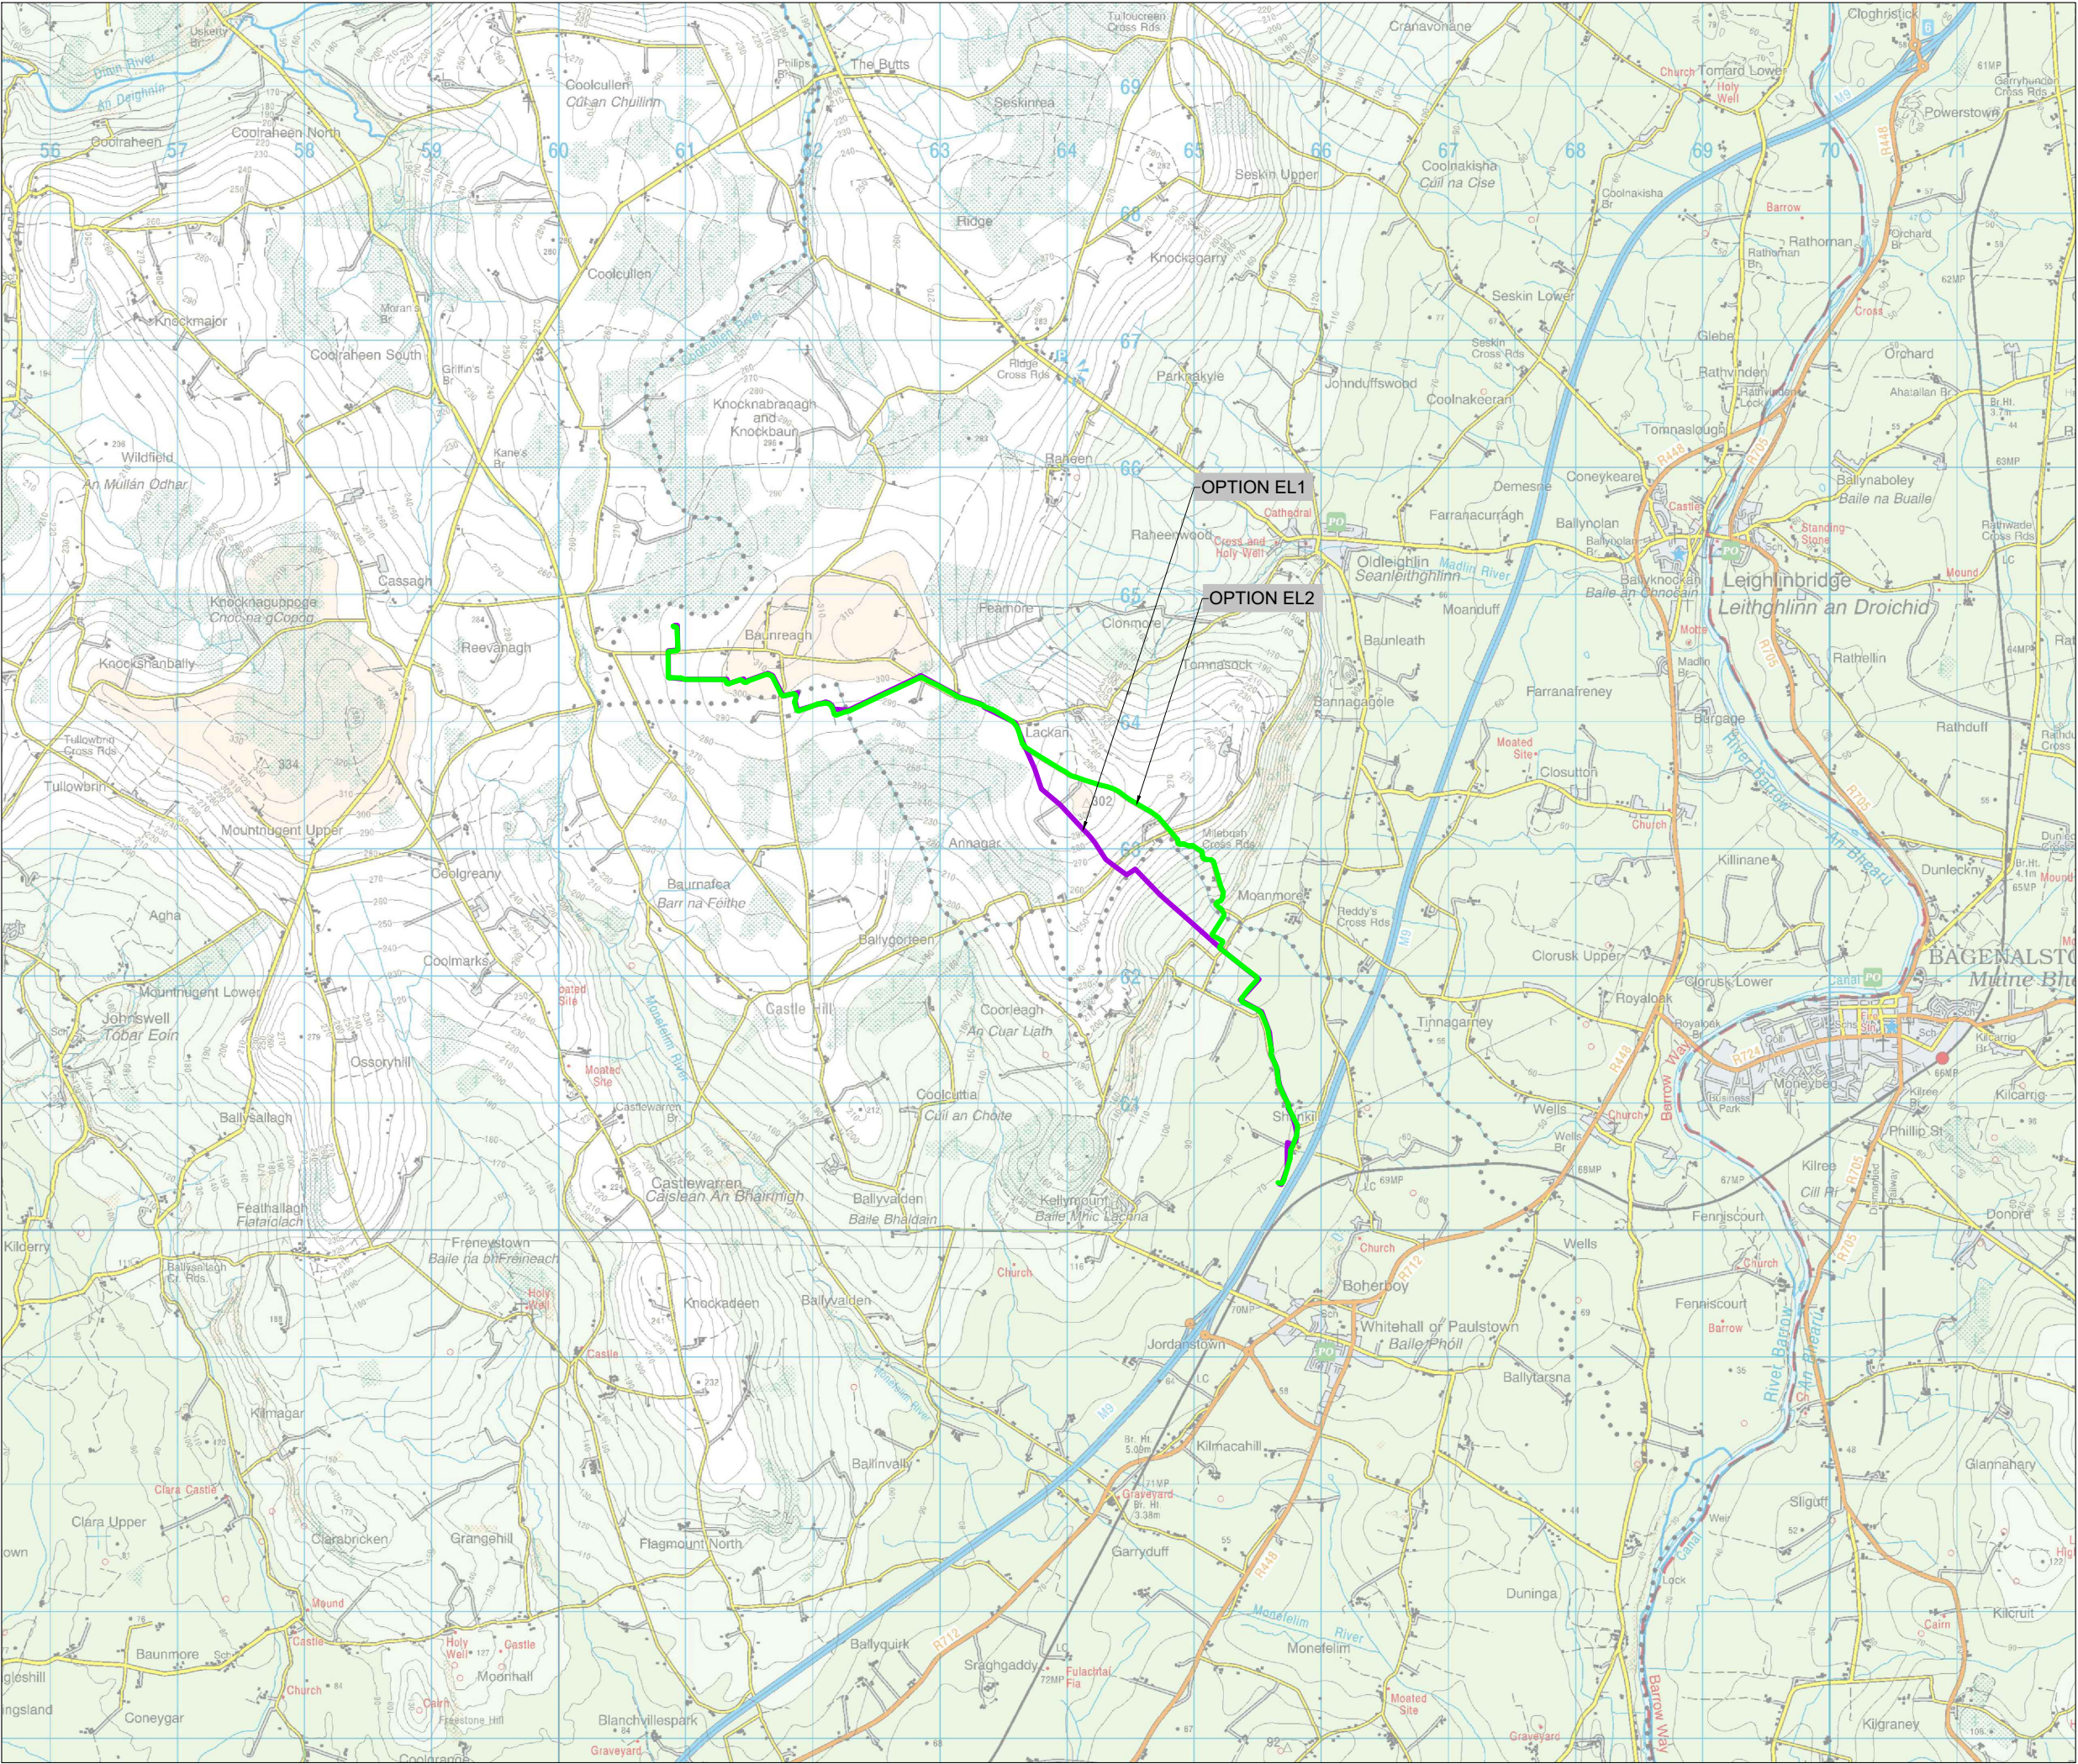

LEGEND:

— ALTERNATIVE CABLE ROUTE OPTION EL 1

— ALTERNATIVE CABLE ROUTE OPTION EL 2

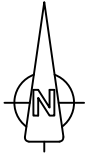

Date:	Rev:	Description:	Drawn By:

Prepared By:



Galetech Energy Services
Clondargan, Stradone
Co. Cavan, H12 NV06
info@galetechenergyservices.com
www.galetechenergyservices.com

Client: **WHITE HILL WIND LIMITED**

Job Title: **White Hill Wind Farm Electricity Substation & Electricity Line**

Drawing Title: **ANNEX 2.3: ALTERNATIVE UNDERGROUND ELECTRICITY LINE ROUTES**

Drawing No.: WHI001SS_EIAR_LOC-0.01		Stage: EIAR	
Scale: (A3) 1:50,000	Date: 28/01/2025	Revision No.: REV 01	
Drawn By: EF	Checked By: JB	Confirmed By: SC	

