

Location Plan for Autotrack Assessment from Belview Port (Waterford) to Kilkenny Southern Ring Road (N76 / N10)

PROJECT: Briskalagh Renewable Energy Development		
CLIENT: Briskalagh Ltd	SCALE: NTS	
PROJECT NO: 11060	DATE: 22.08.24	DRAWN BY: AL

**ALAN LIPSCOMBE**  
**TRAFFIC & TRANSPORT CONSULTANTS**



© 2024 Microsoft Corporation © 2024 Maxar © CNES (2024) Distribution Airbus DS

NOTES:

PLANNING DRAWING ONLY - NOT FOR CONSTRUCTION PURPOSES

Location A - Exit from Belview Port onto N29, blade extended artic

PROJECT: Briskalagh Renewable Energy Development

CLIENT: Briskalagh Ltd

PROJECT NO: 11060

SCALE: 1:1000

DATE: 24.09.24

DRAWN BY: AL

**ALAN LIPSCOMBE**  
**TRAFFIC & TRANSPORT CONSULTANTS**



RECEIVED: 03/01/2025

© 2024 Microsoft Corporation © 2024 Maxar ©CNES (2024) Distribution Airbus DS

NOTES:

PLANNING DRAWING ONLY - NOT FOR CONSTRUCTION PURPOSES

Location B - N29 / R711 roundabout, blade extended artic

PROJECT: Briskalagh Renewable Energy Development

CLIENT: Briskalagh Ltd


PROJECT NO: 11060

DATE: 24.09.24

SCALE: 1:1000

DRAWN BY: AL

**ALAN LIPSCOMBE**  
**TRAFFIC & TRANSPORT CONSULTANTS**

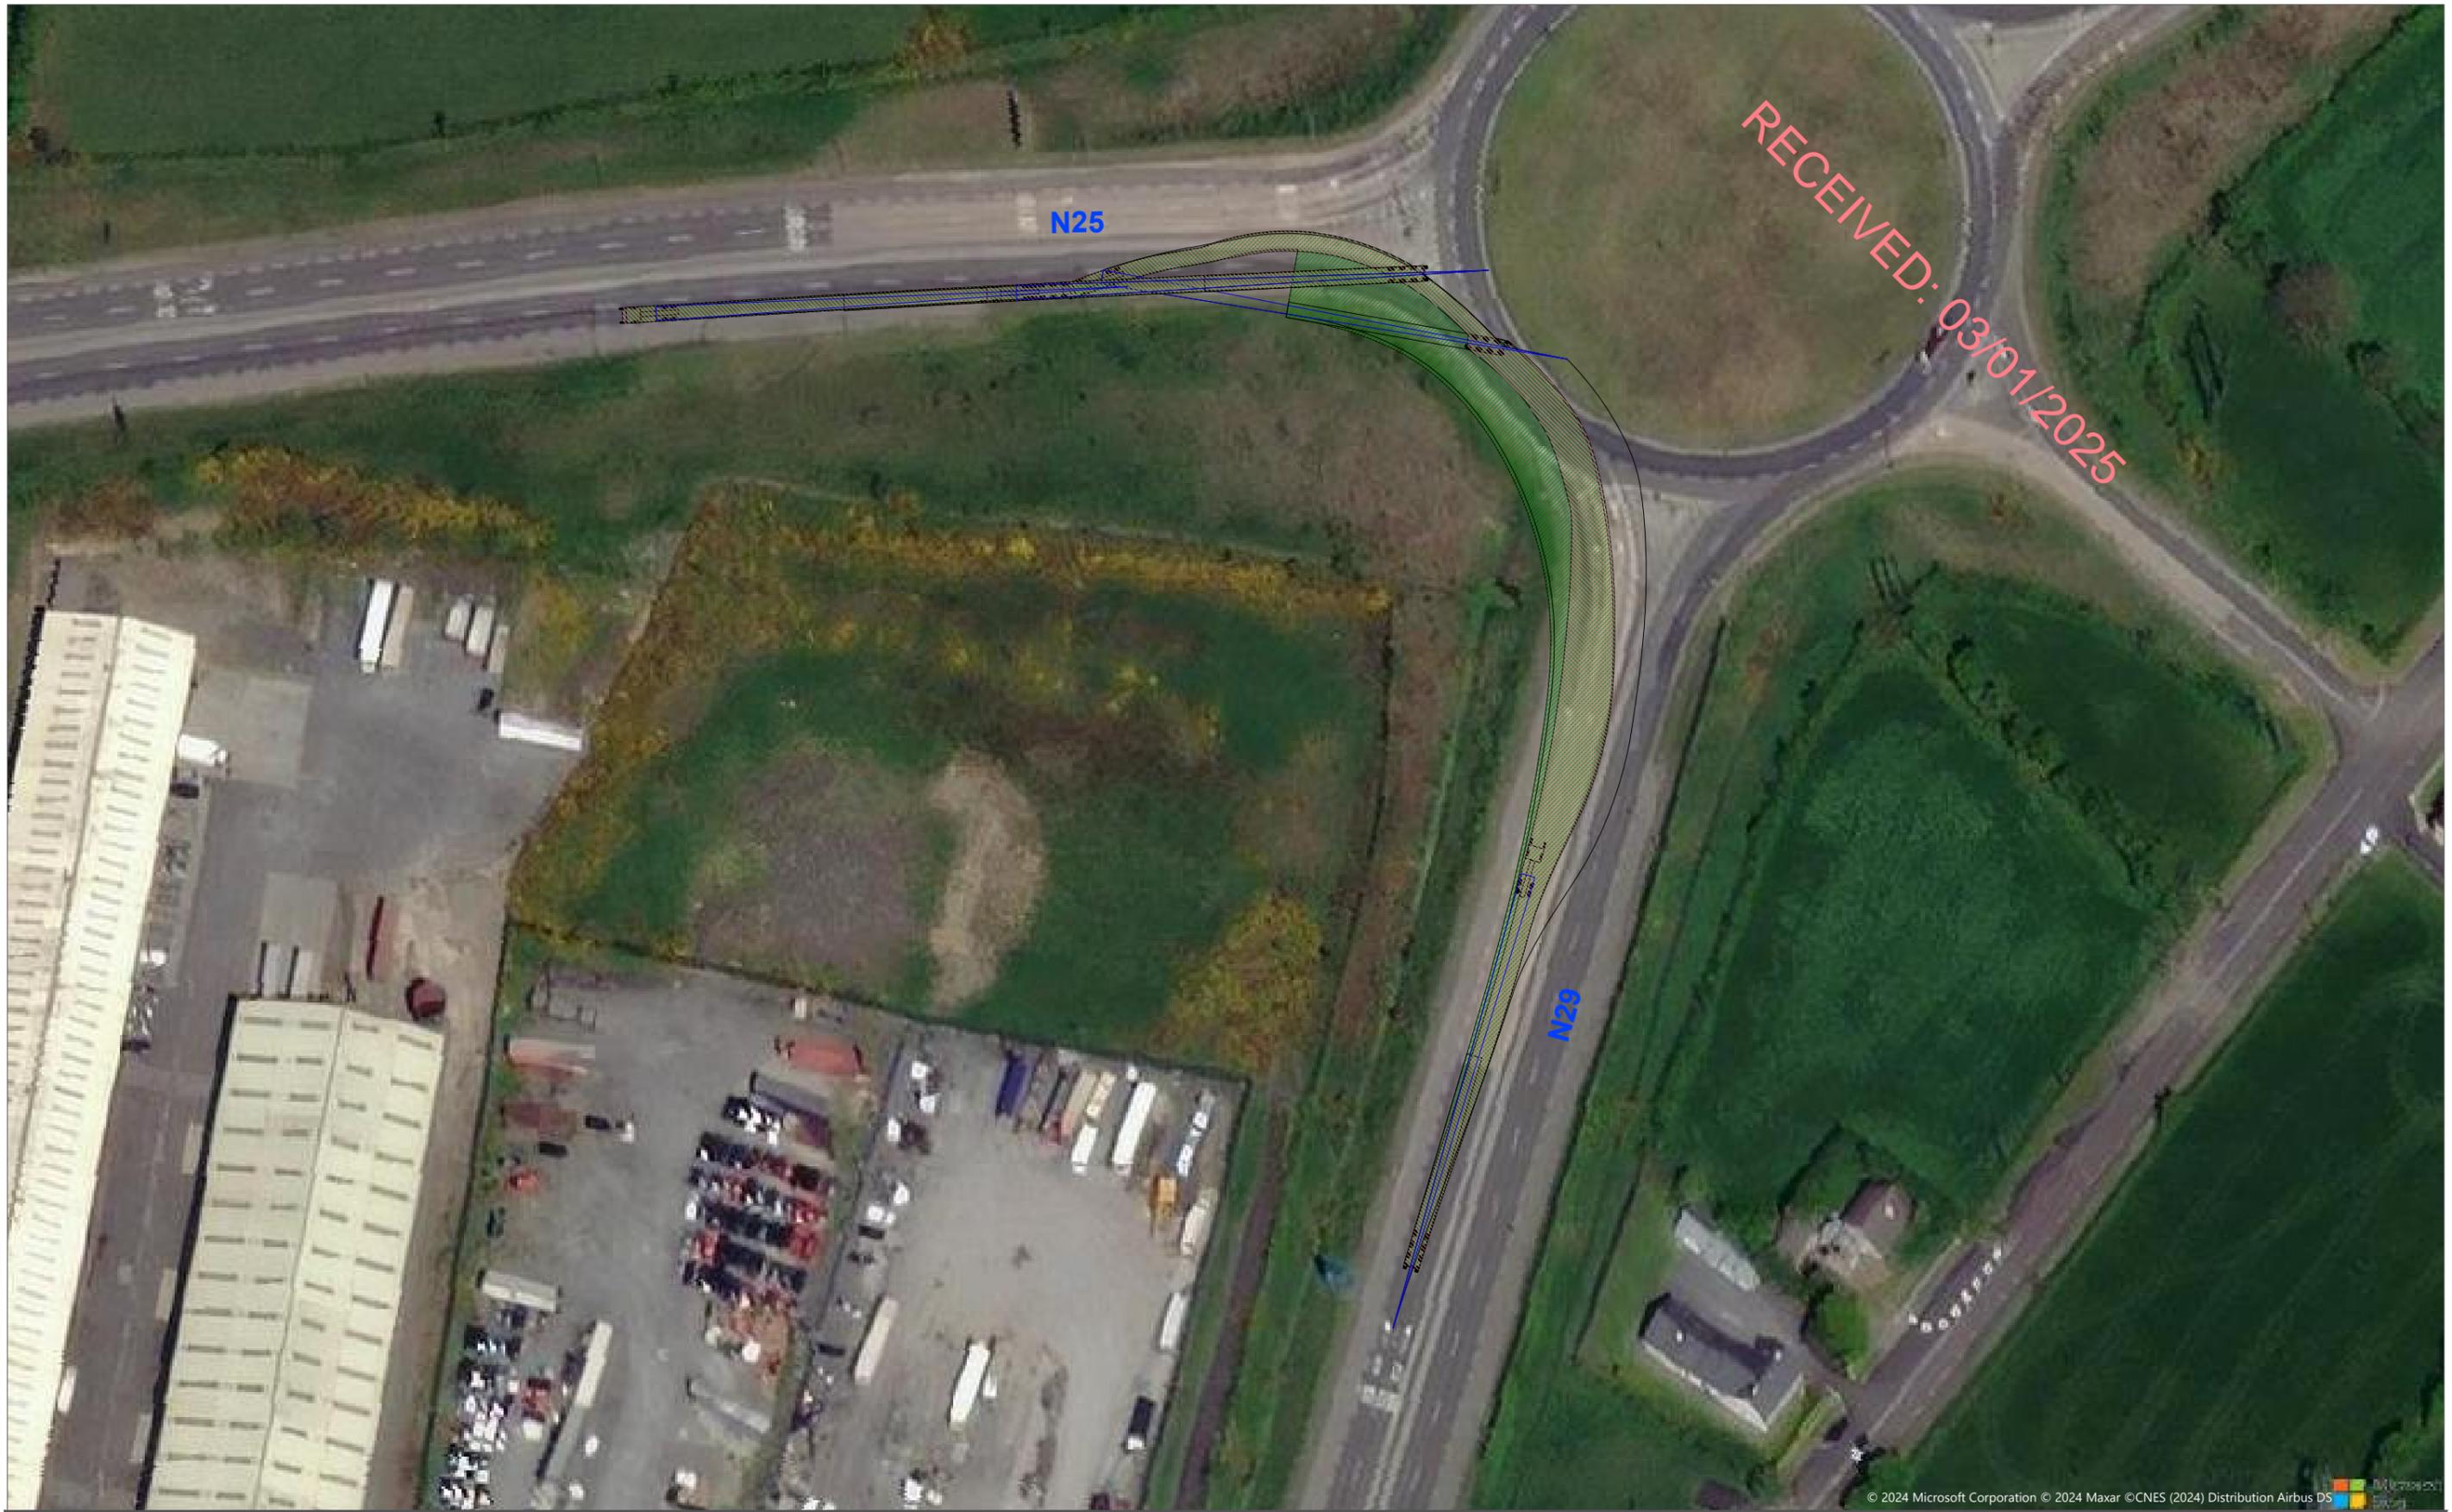

NOTES:

PLANNING DRAWING ONLY - NOT FOR CONSTRUCTION PURPOSES

Location C - N29 / N25 roundabout, blade extended artic

PROJECT: Briskalagh Renewable Energy Development

CLIENT: Briskalagh Ltd


SCALE: 1:1000

PROJECT NO: 11060

DATE: 24.09.24

DRAWN BY: AL

**ALAN LIPSCOMBE**  
**TRAFFIC & TRANSPORT CONSULTANTS**

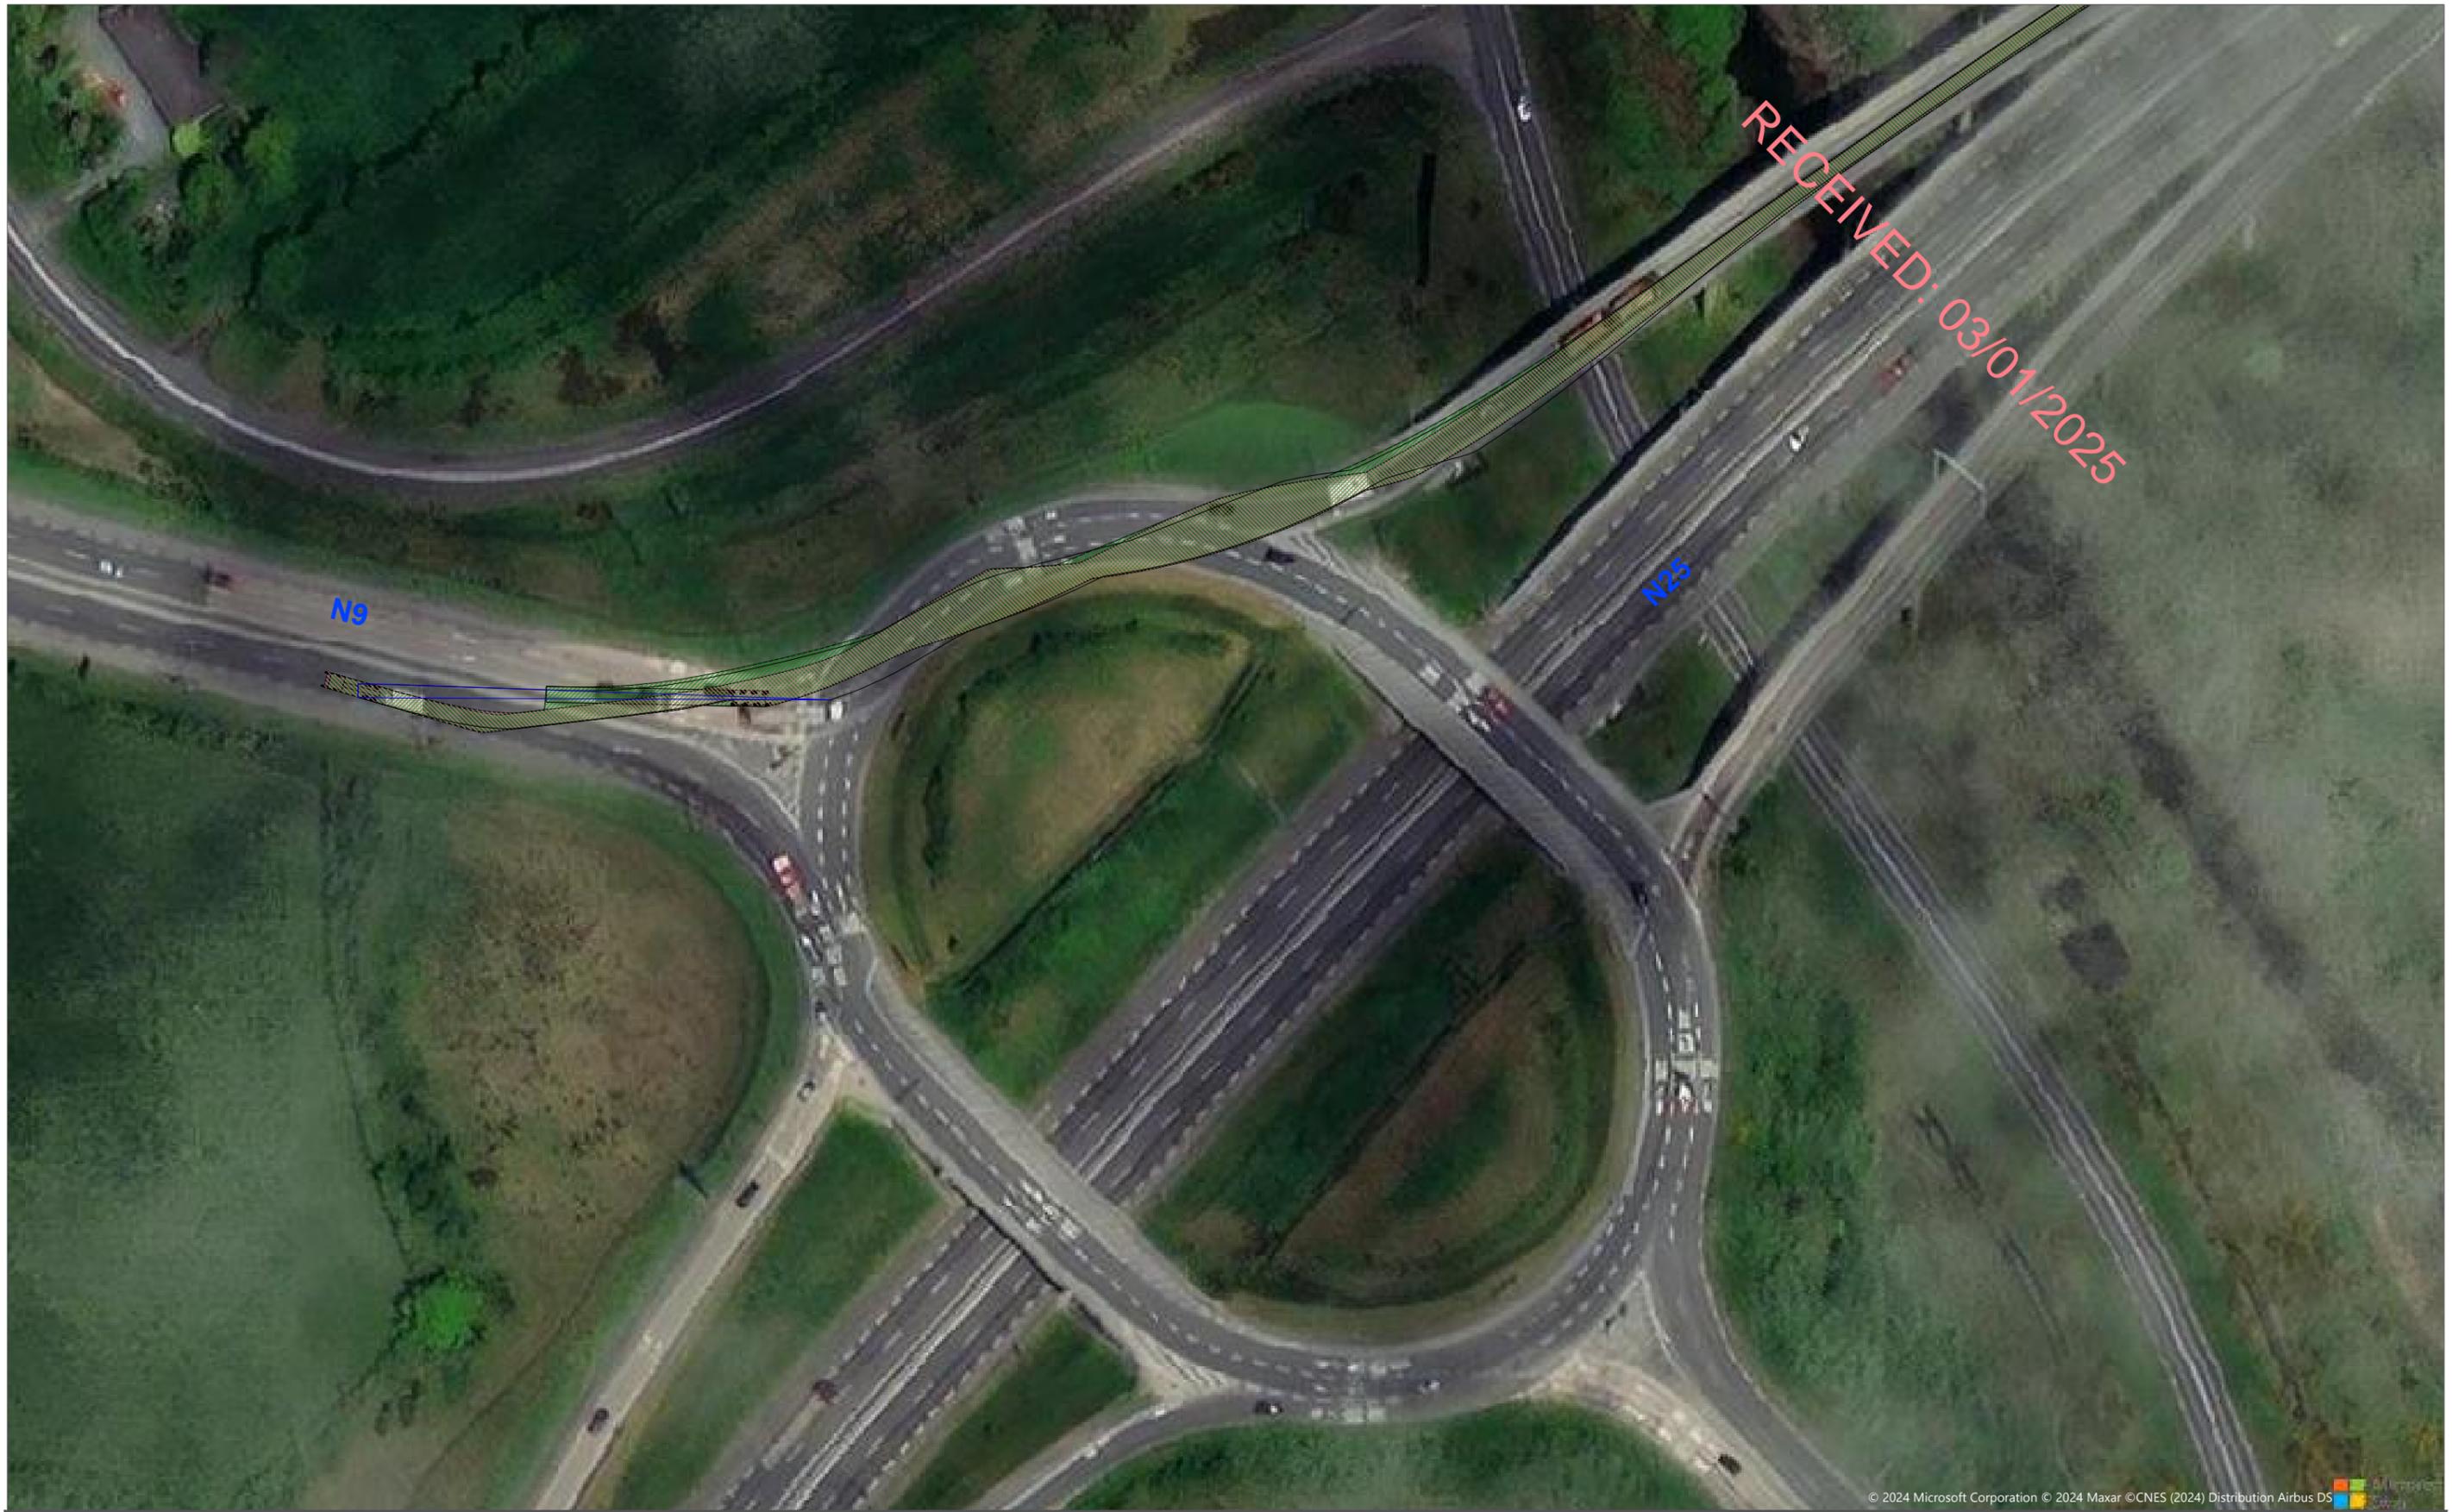

NOTES:

PLANNING DRAWING ONLY - NOT FOR CONSTRUCTION PURPOSES

Location D - N25 / N9 roundabout, blade extended artic

PROJECT: Briskalagh Renewable Energy Development

CLIENT: Briskalagh Ltd

PROJECT NO: 11060

DATE: 24.09.24

SCALE: 1:1000

DRAWN BY: AL

**ALAN LIPSCOMBE**  
**TRAFFIC & TRANSPORT CONSULTANTS**



NOTES:  
PLANNING DRAWING ONLY - NOT FOR CONSTRUCTION PURPOSES

Location E - N9 / M9 roundabout, blade extended artic

PROJECT: Briskalagh Renewable Energy Development	
CLIENT: Briskalagh Ltd	SCALE: 1:1000
PROJECT NO: 11060	DATE: 24.09.24
	DRAWN BY: AL

**ALAN LIPSCOMBE**  
**TRAFFIC & TRANSPORT CONSULTANTS**



NOTES:

PLANNING DRAWING ONLY - NOT FOR CONSTRUCTION PURPOSES

Location F - N10 roundabout at M9 junction 9, blade extended artic

PROJECT: Briskalagh Renewable Energy Development

CLIENT: Briskalagh Ltd

PROJECT NO: 11060

DATE: 24.09.24

SCALE: 1:1000

DRAWN BY: AL

**ALAN LIPSCOMBE**  
**TRAFFIC & TRANSPORT CONSULTANTS**



NOTES:

PLANNING DRAWING ONLY - NOT FOR CONSTRUCTION PURPOSES

Location G - N10 / N76 Waterford Road roundabout, blade extended artic

PROJECT: Briskalagh Renewable Energy Development

CLIENT: Briskalagh Ltd

SCALE: 1:1000

PROJECT NO: 11060

DATE: 24.09.24

DRAWN BY: AL

**ALAN LIPSCOMBE**  
**TRAFFIC & TRANSPORT CONSULTANTS**



NOTES:

PLANNING DRAWING ONLY - NOT FOR CONSTRUCTION PURPOSES

Location H - N76 / R697 Kells Road roundabout, blade extended artic

PROJECT: Briskalagh Renewable Energy Development

CLIENT: Briskalagh Ltd

PROJECT NO: 11060

DATE: 24.09.24

SCALE: 1:1000

DRAWN BY: AL

**ALAN LIPSCOMBE**  
**TRAFFIC & TRANSPORT CONSULTANTS**



NOTES:

PLANNING DRAWING ONLY - NOT FOR CONSTRUCTION PURPOSES

Location I - N76 / N76 Callan Road roundabout, blade extended artic

PROJECT: Briskalagh Renewable Energy Development

CLIENT: Briskalagh Ltd

SCALE: 1:1000

PROJECT NO: 11060

DATE: 24.09.24

DRAWN BY: AL

**ALAN LIPSCOMBE**  
**TRAFFIC & TRANSPORT CONSULTANTS**