


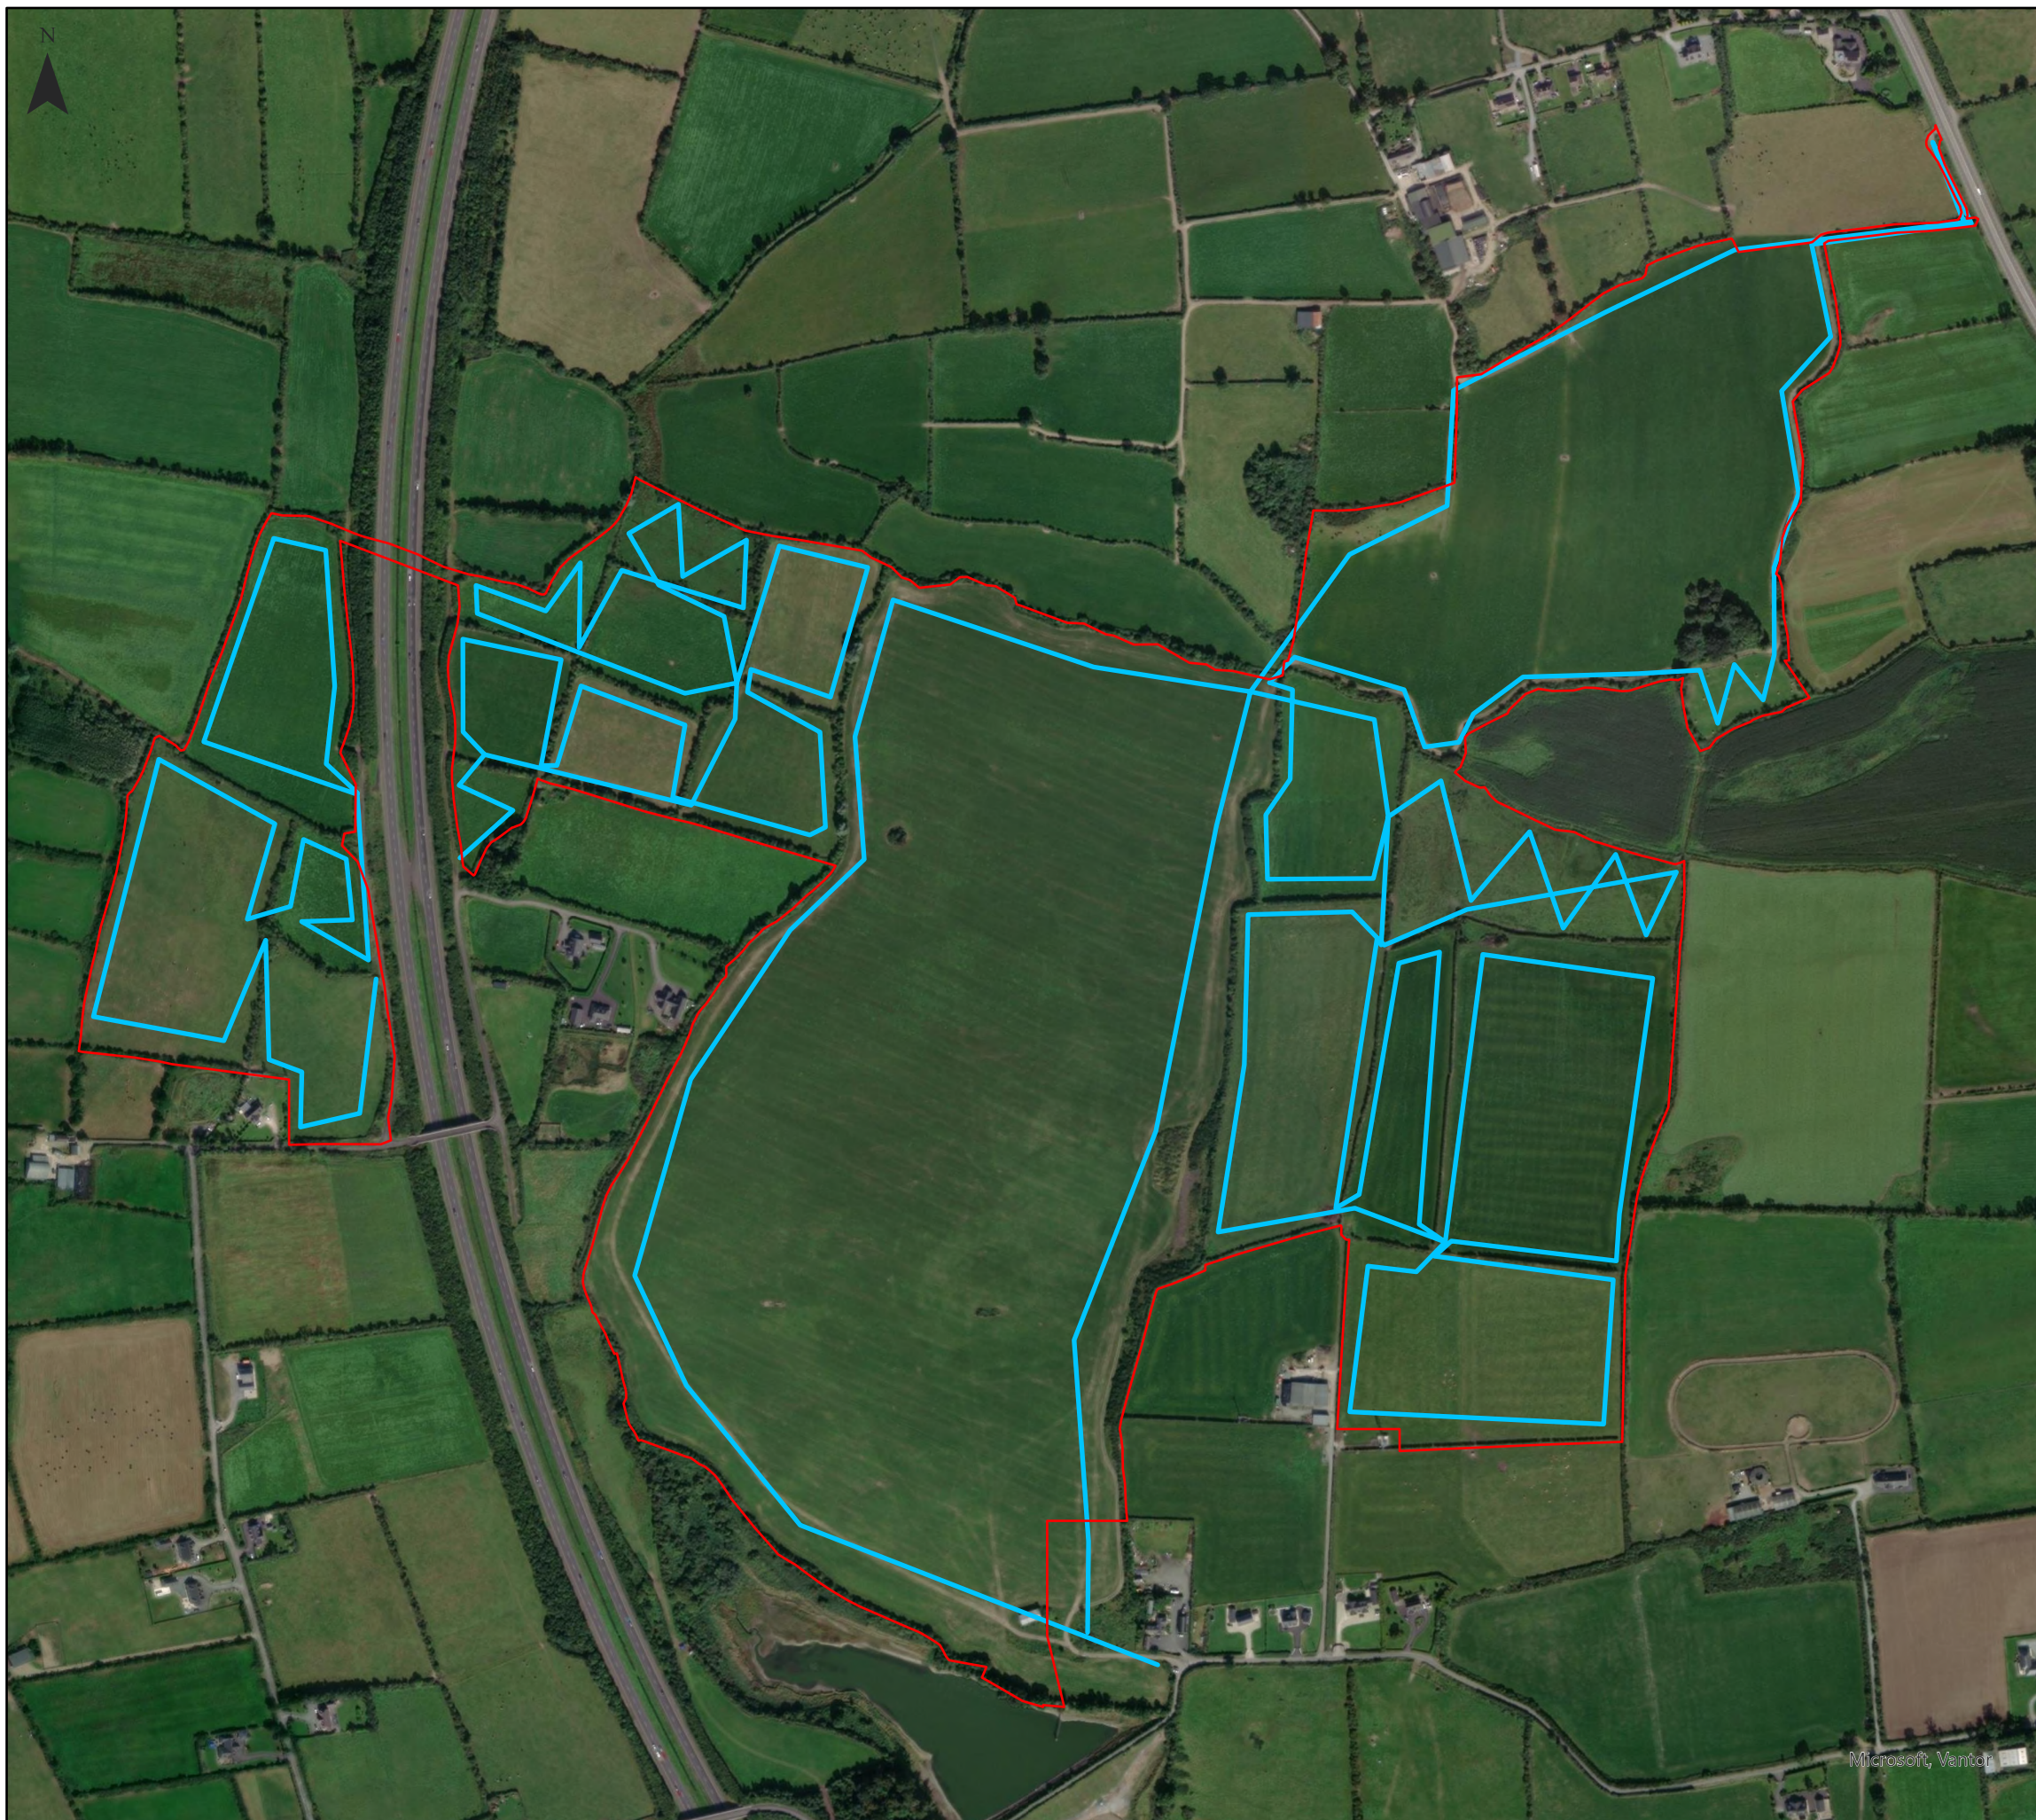


Drybridge Solar Farm and BESS Transect Survey Route Figure 1

Key

-  Development Boundary
-  Transect Routes

Neo Office Address:
C/O Origin Enterprises PLC, 4-6 Riverwalk, Citywest Business Campus,
Dublin 24, D24 DCW0

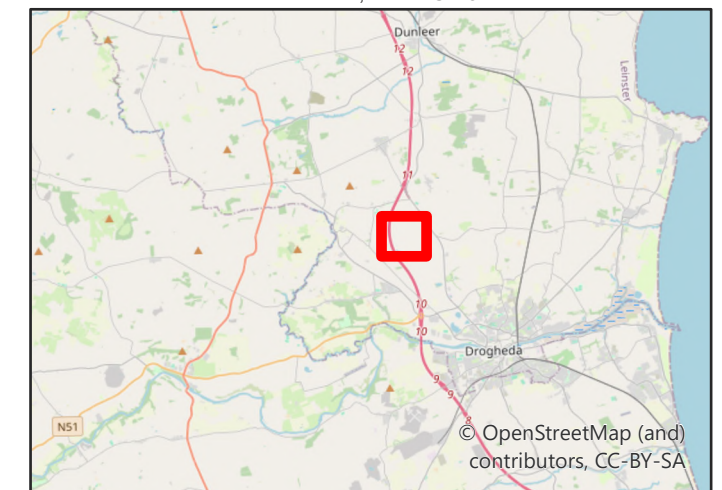

0 0.13 0.25 0.5 Kilometers

Ordnance Survey Ireland Licence No. CYAL50297096

Date: 09/02/2026
Drawn By: Catriona Graham
Scale (A3): 1:6,000
Drawing No: NEO01191/083IA

