


01 PROPOSED SITE LAYOUT PLAN
0100 1:500 @A1

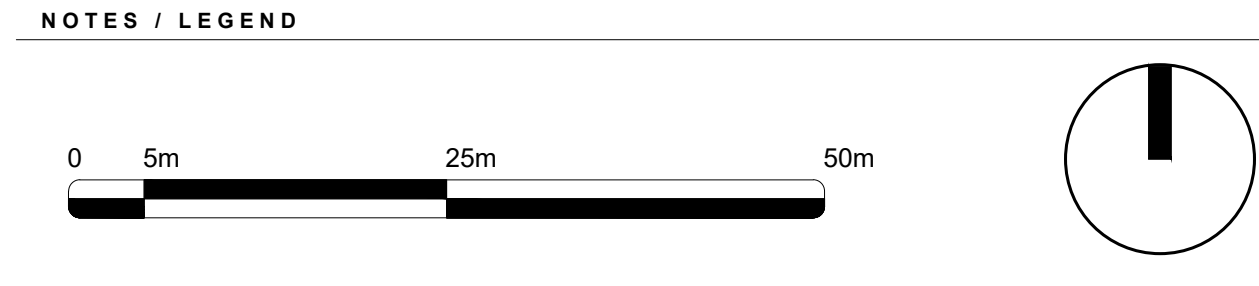

Key Plan (not to scale):

Rev:	Date:	Description:
01	19/03/2025	PLANNING ISSUE

MOLA

2 Donnybrook Road,
Donnybrook,
Dublin 4, Ireland
Telephone +353 1 218 3900
www.mola.ie

Notes
Do not scale.
Use figured dimensions only.
This drawing is to be read in conjunction with all relevant specifications and drawings.
All dimensions to be checked on site.
In the event of any discrepancies between drawings, the contractor is to inform the Architect immediately.

© COPYRIGHT This drawing or design may not be reproduced without permission

Stage:

PLANNING

Client: GALWAY CITY COUNCIL

Project: CORRIB CAUSEWAY PHASE 1, DYKE ROAD

Drawing: PROPOSED SITE LAYOUT PLAN

Date: MARCH 2025 Scale: 1:500 @ A1 Int. Job No: 23018

Drawing No: DRG-MOLA-ZZ-RF-DR-A-0100 Status: Revision: 01