




Section A-AA

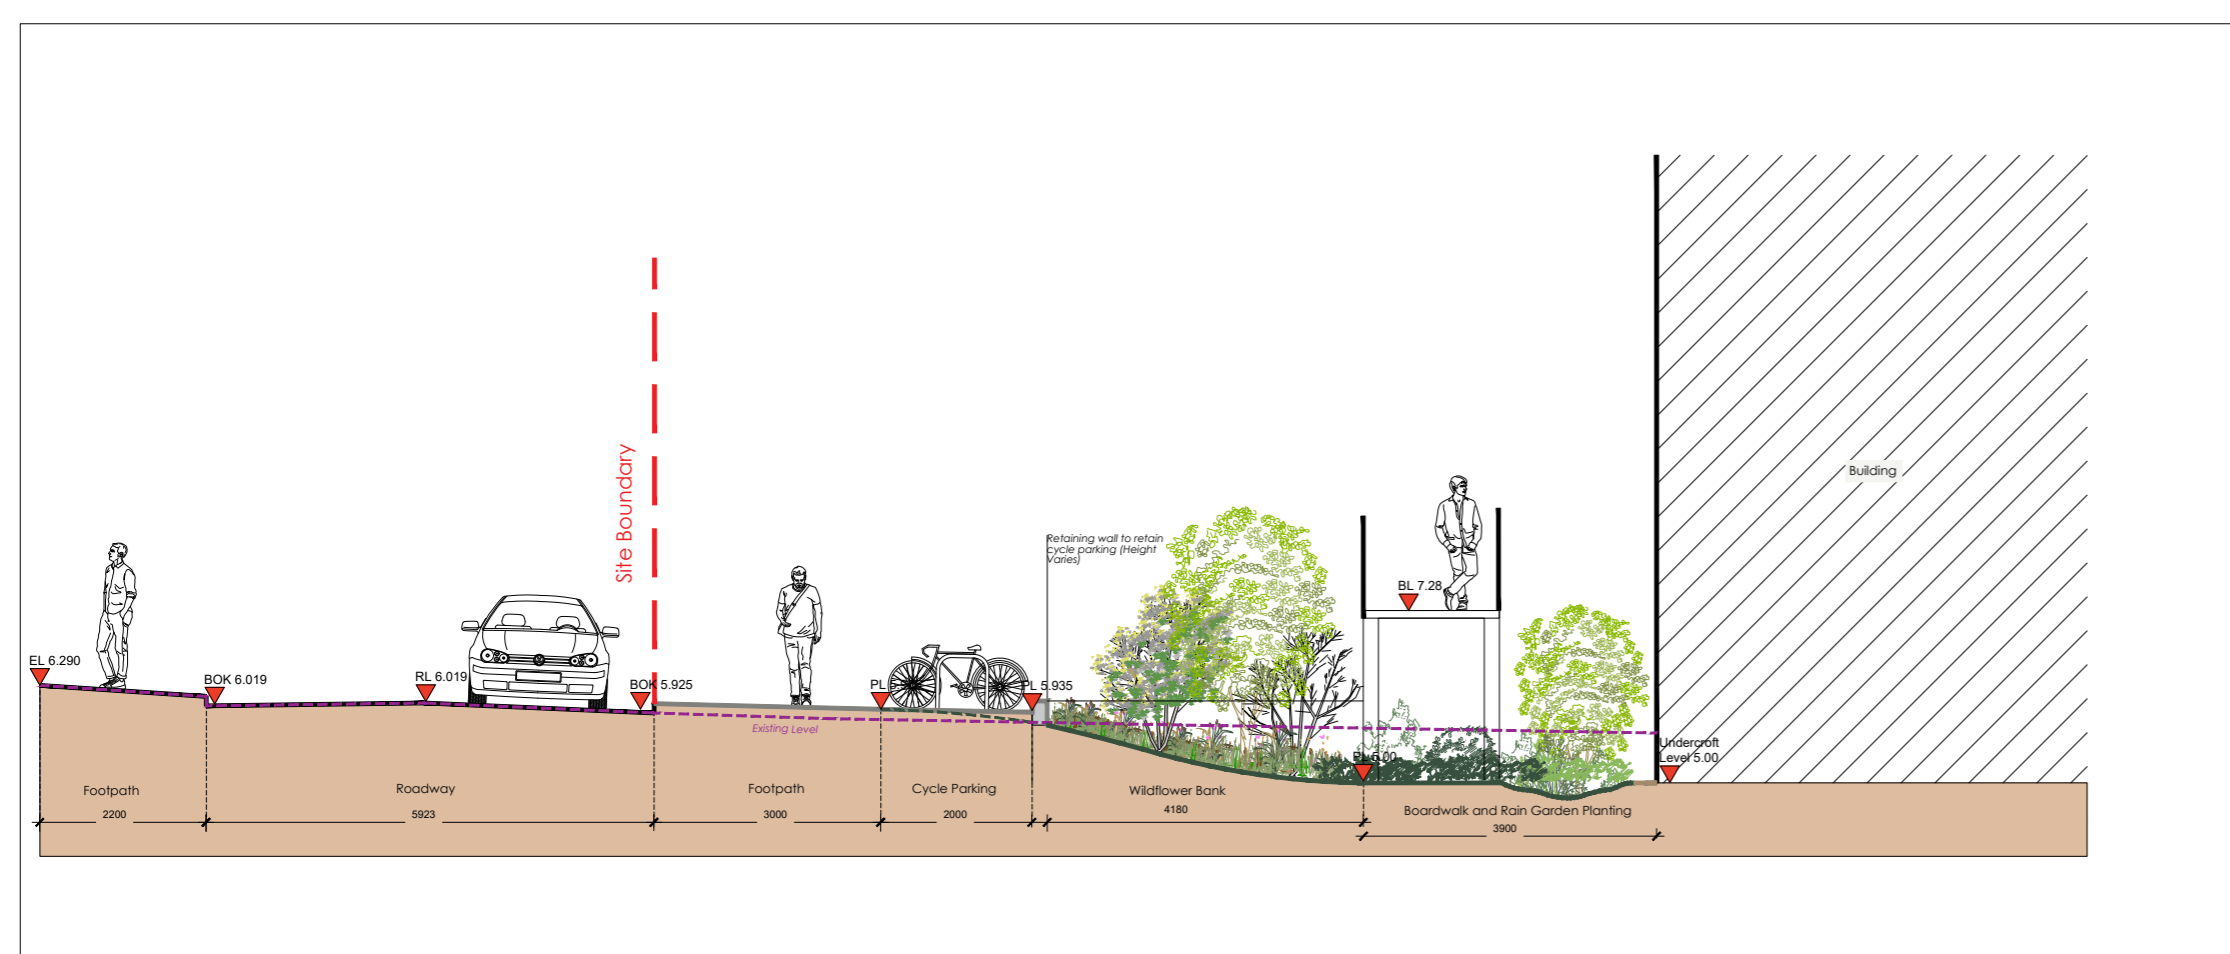


Section B-BB

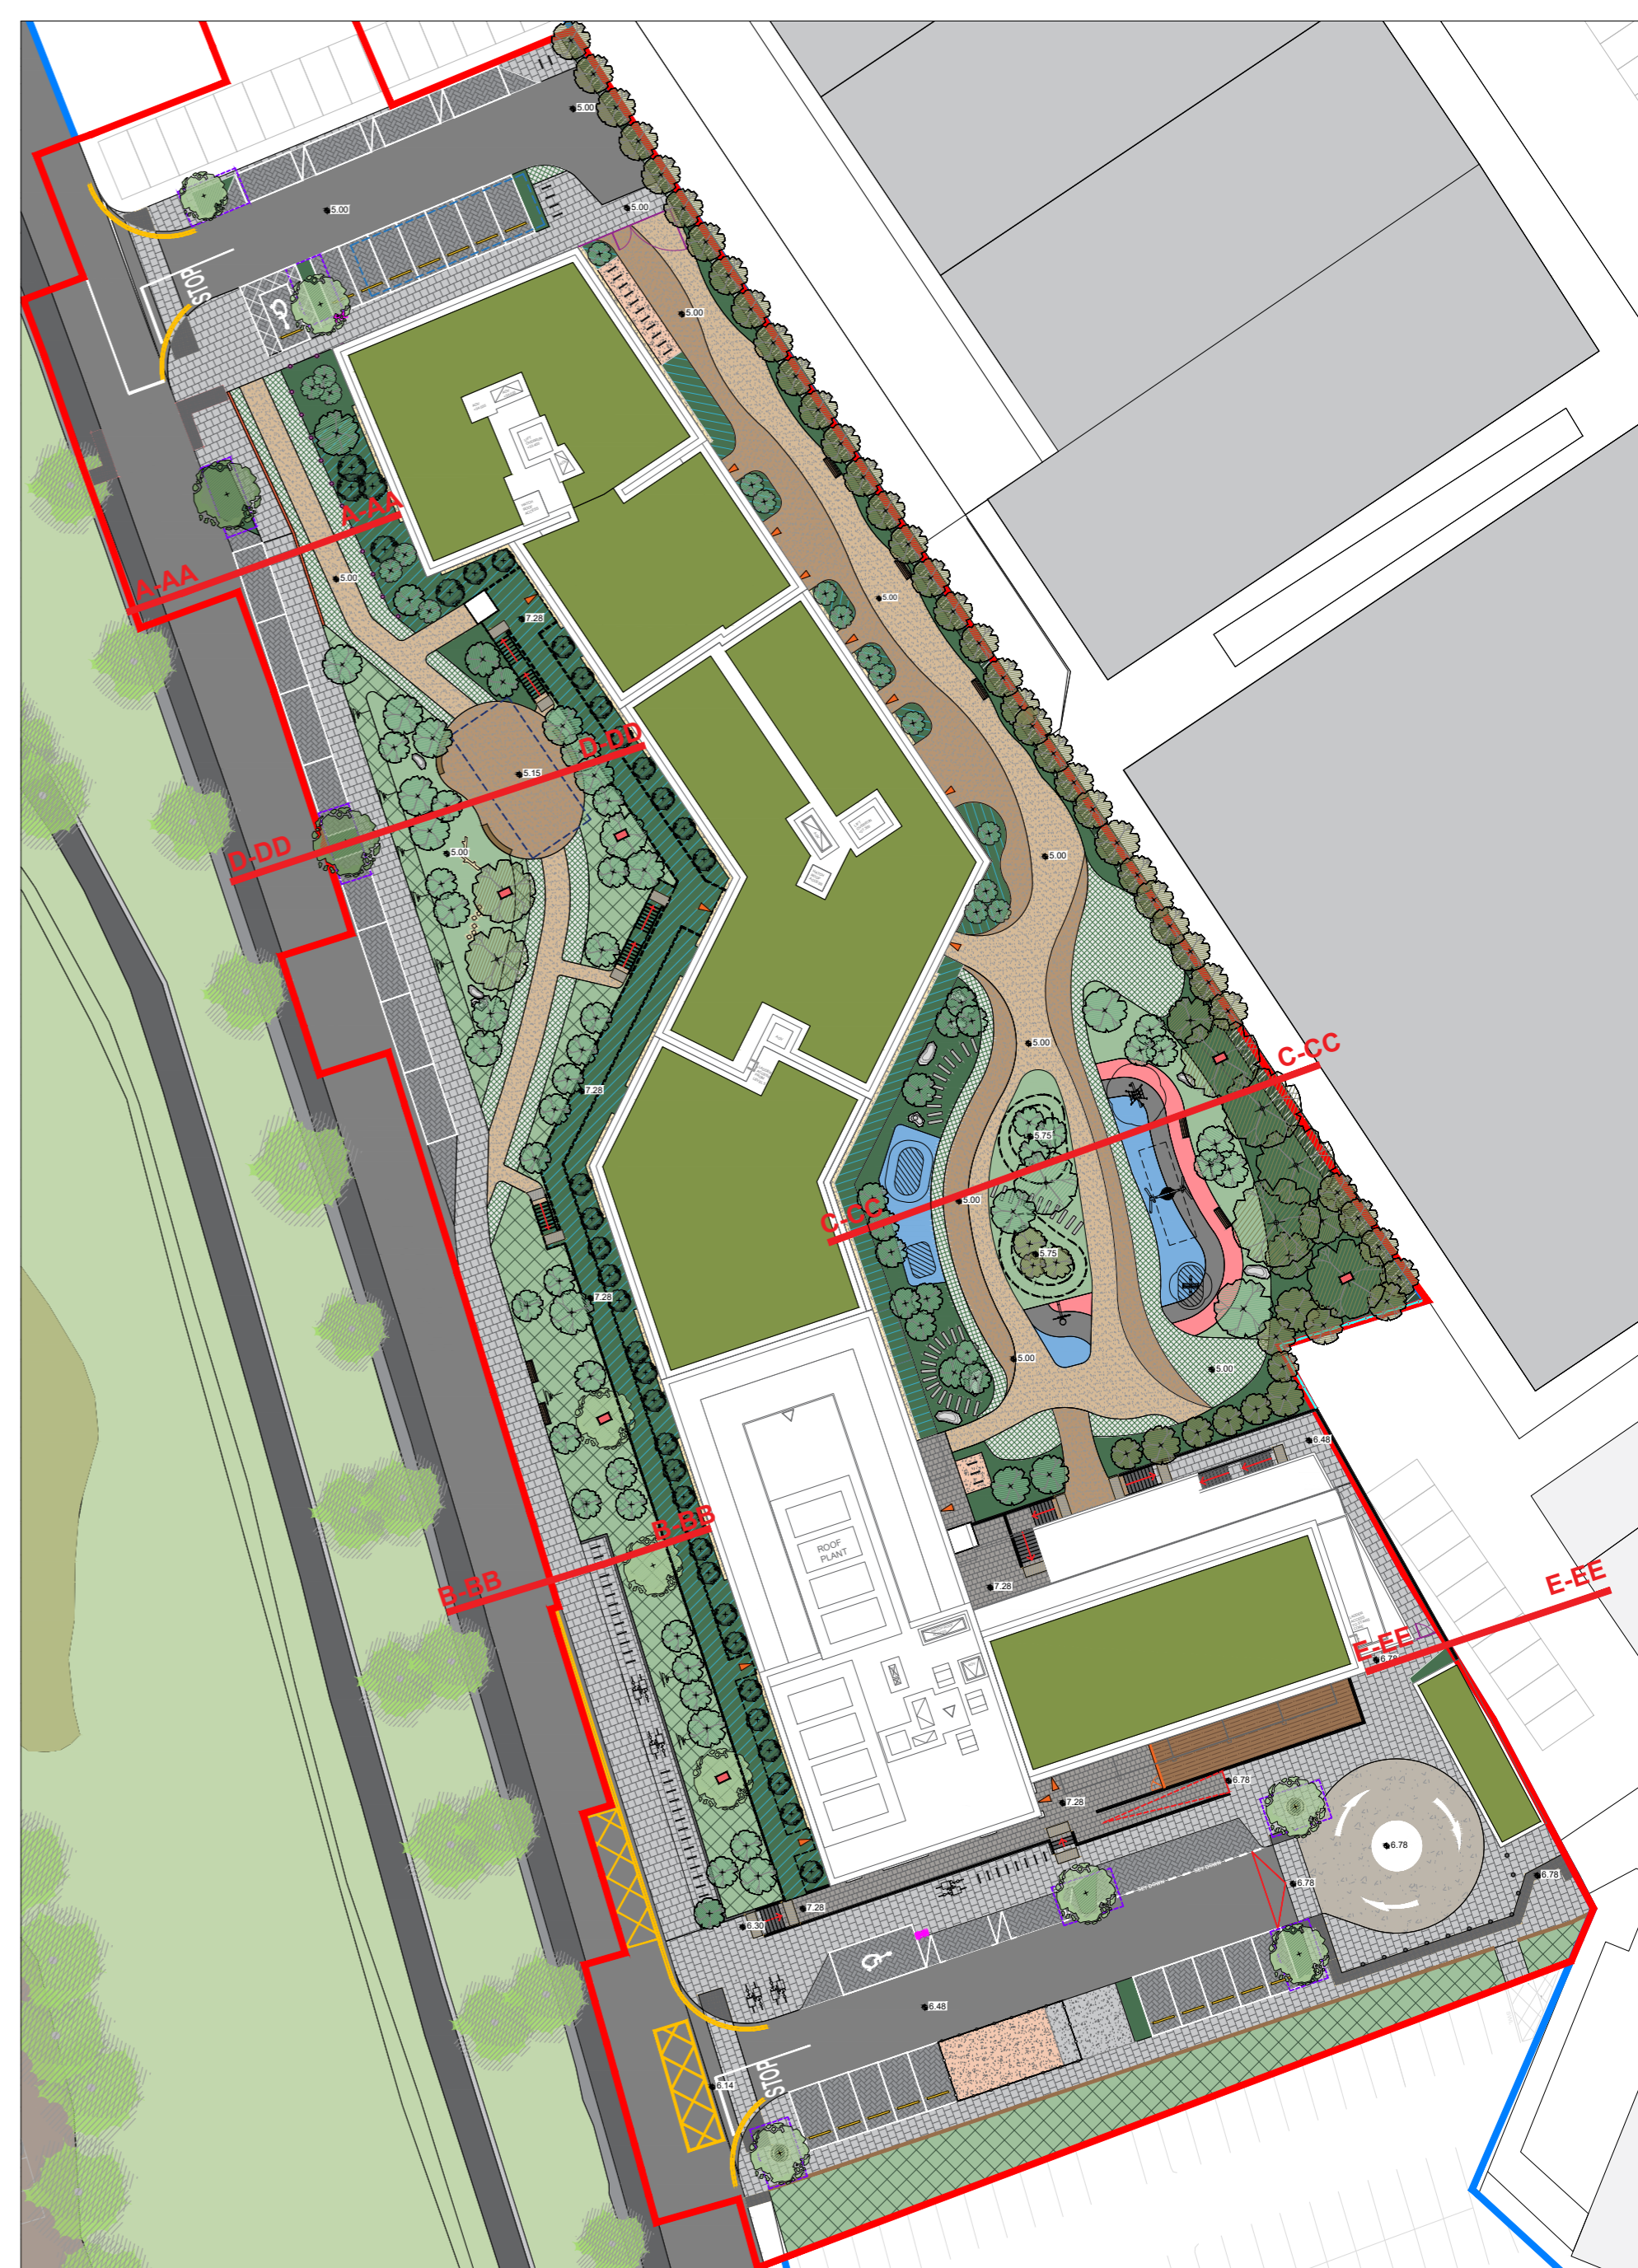


Section Indication Map

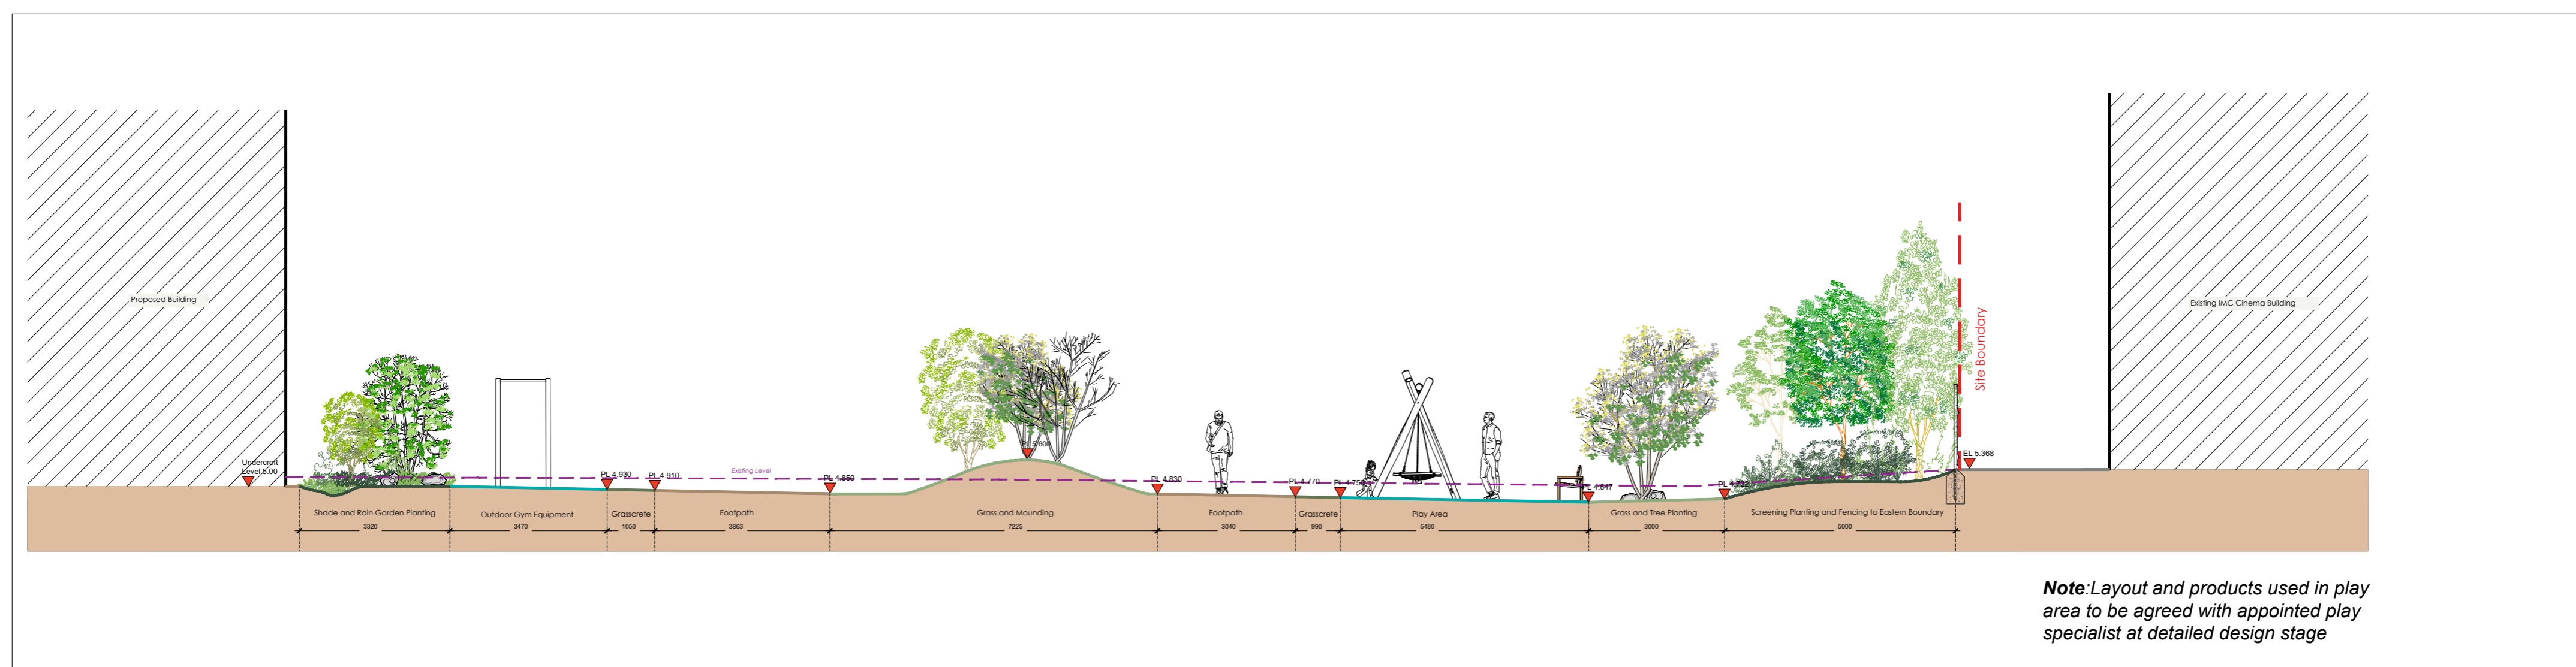

Section C-CC

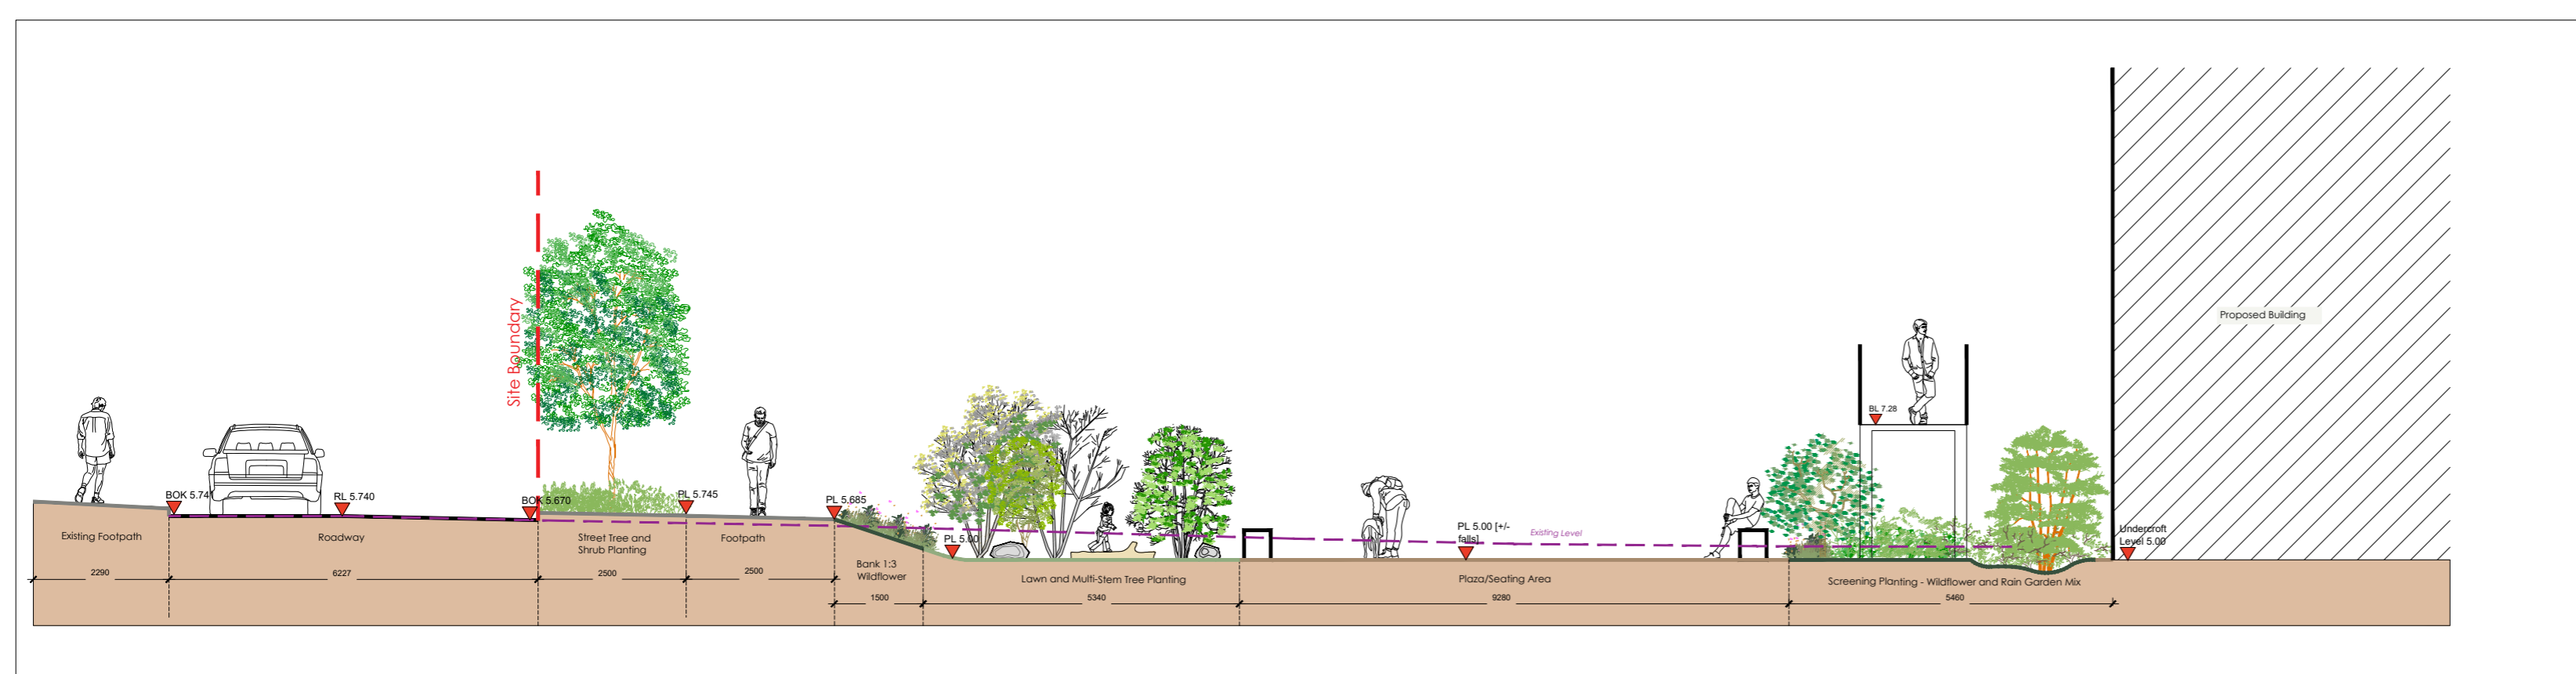

Section D-DD

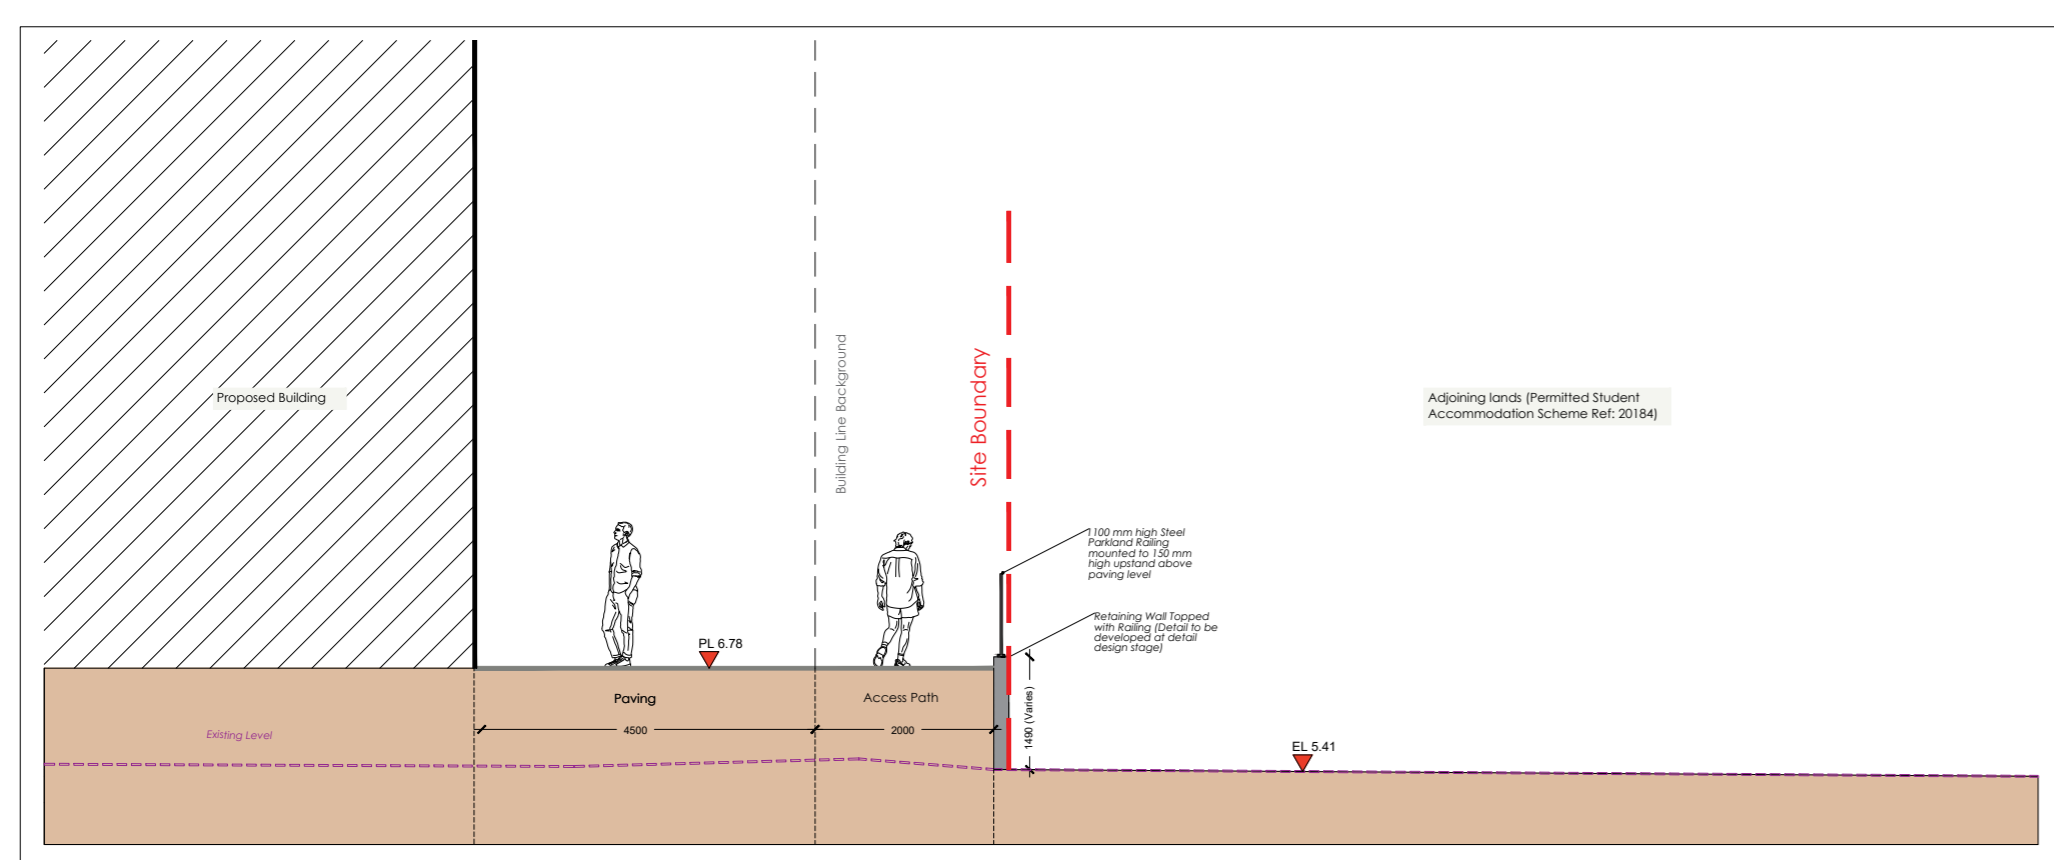

Section E-EE

1. This drawing is intended to show landscape architectural proposals only. Please refer to Architects and Engineers drawings for relevant details of buildings, structures, roads, parking, etc.
2. The copyright of this drawing is vested with Murray & Associates. This drawing may not be copied or reproduced without written consent.
3. All materials referred to on this drawing - including plant species - are indicative and subject to change following detailed site investigation. Significant changes, if any are required, will be referred to the relevant authority for agreement.
4. This drawing is not suitable for use for construction purposes.
5. Discrepancies to be referred to Murray & Associates for clarification.

murray & associates
landscape architecture

D	19/03/25	Planning	KW	LP					
C	26/02/25	Planning	KW	LP					
B	31/01/25	Planning	KW	LP					
A	14/01/25	Draft	KW	LP					
	20/12/24	Draft	KW	LP					
REV DATE	REVISION		DRAWN	CHECKED					

Copyright Murray and Associates, 2024