




Building A

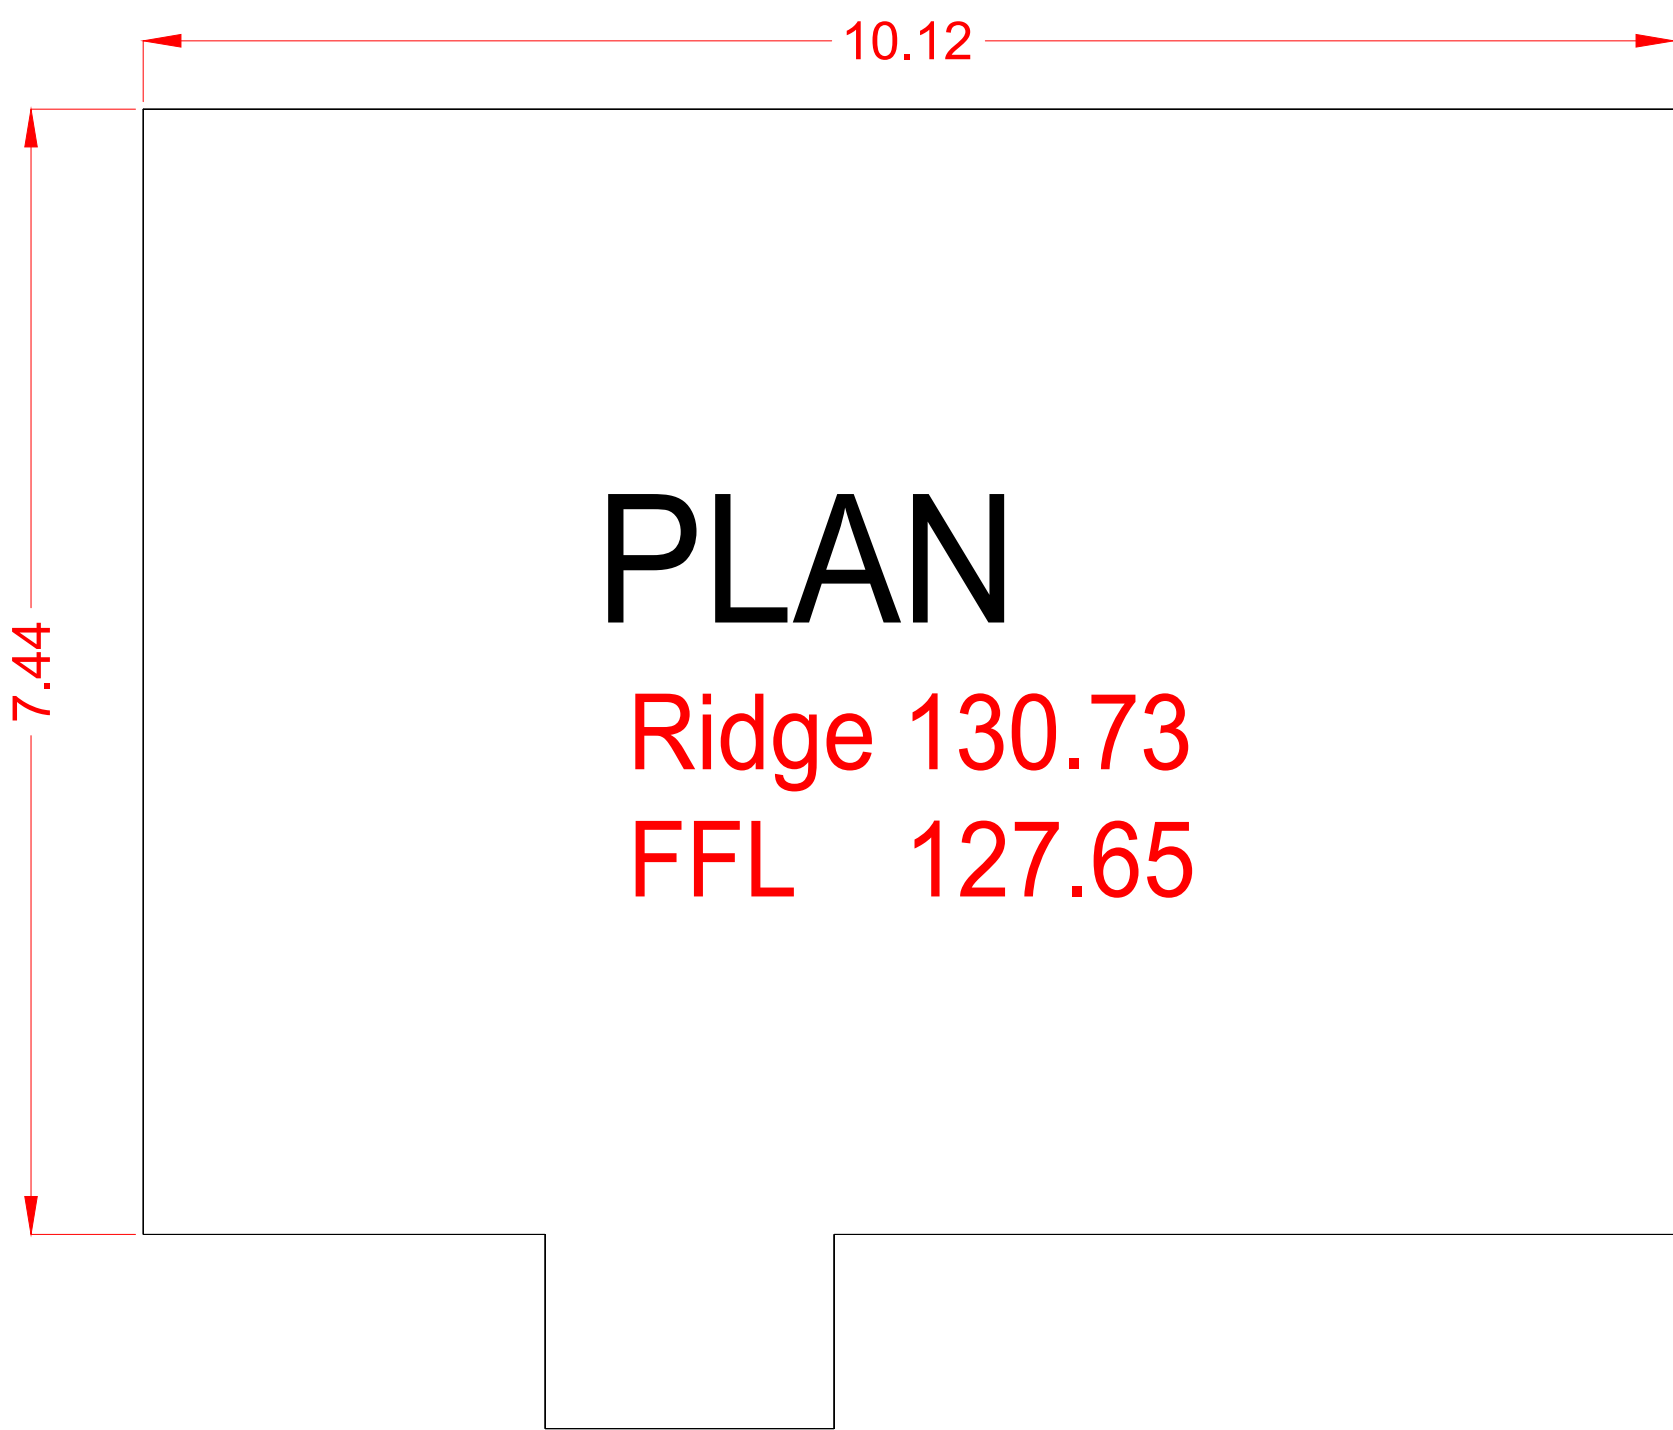


Front Elevation

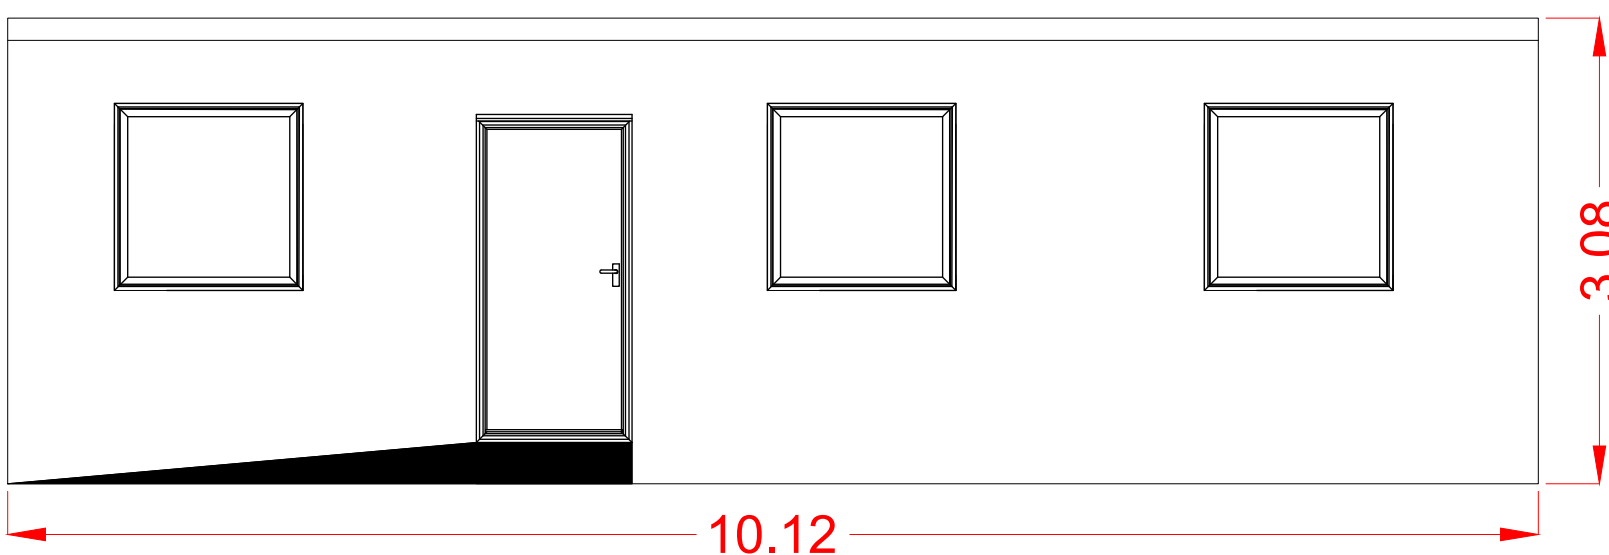


Side Elevation

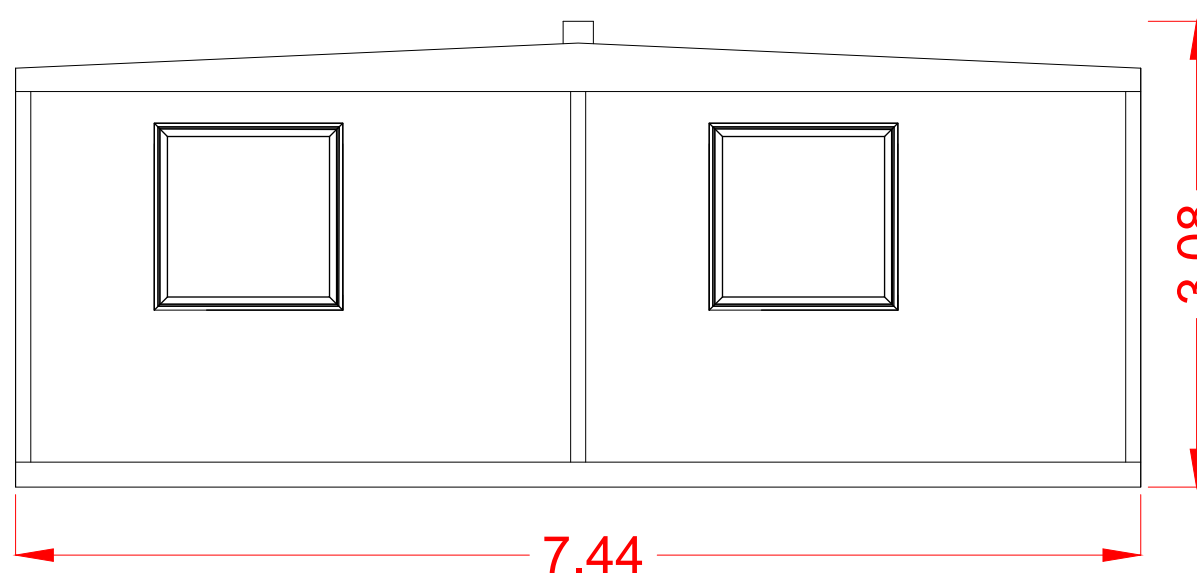


Building C

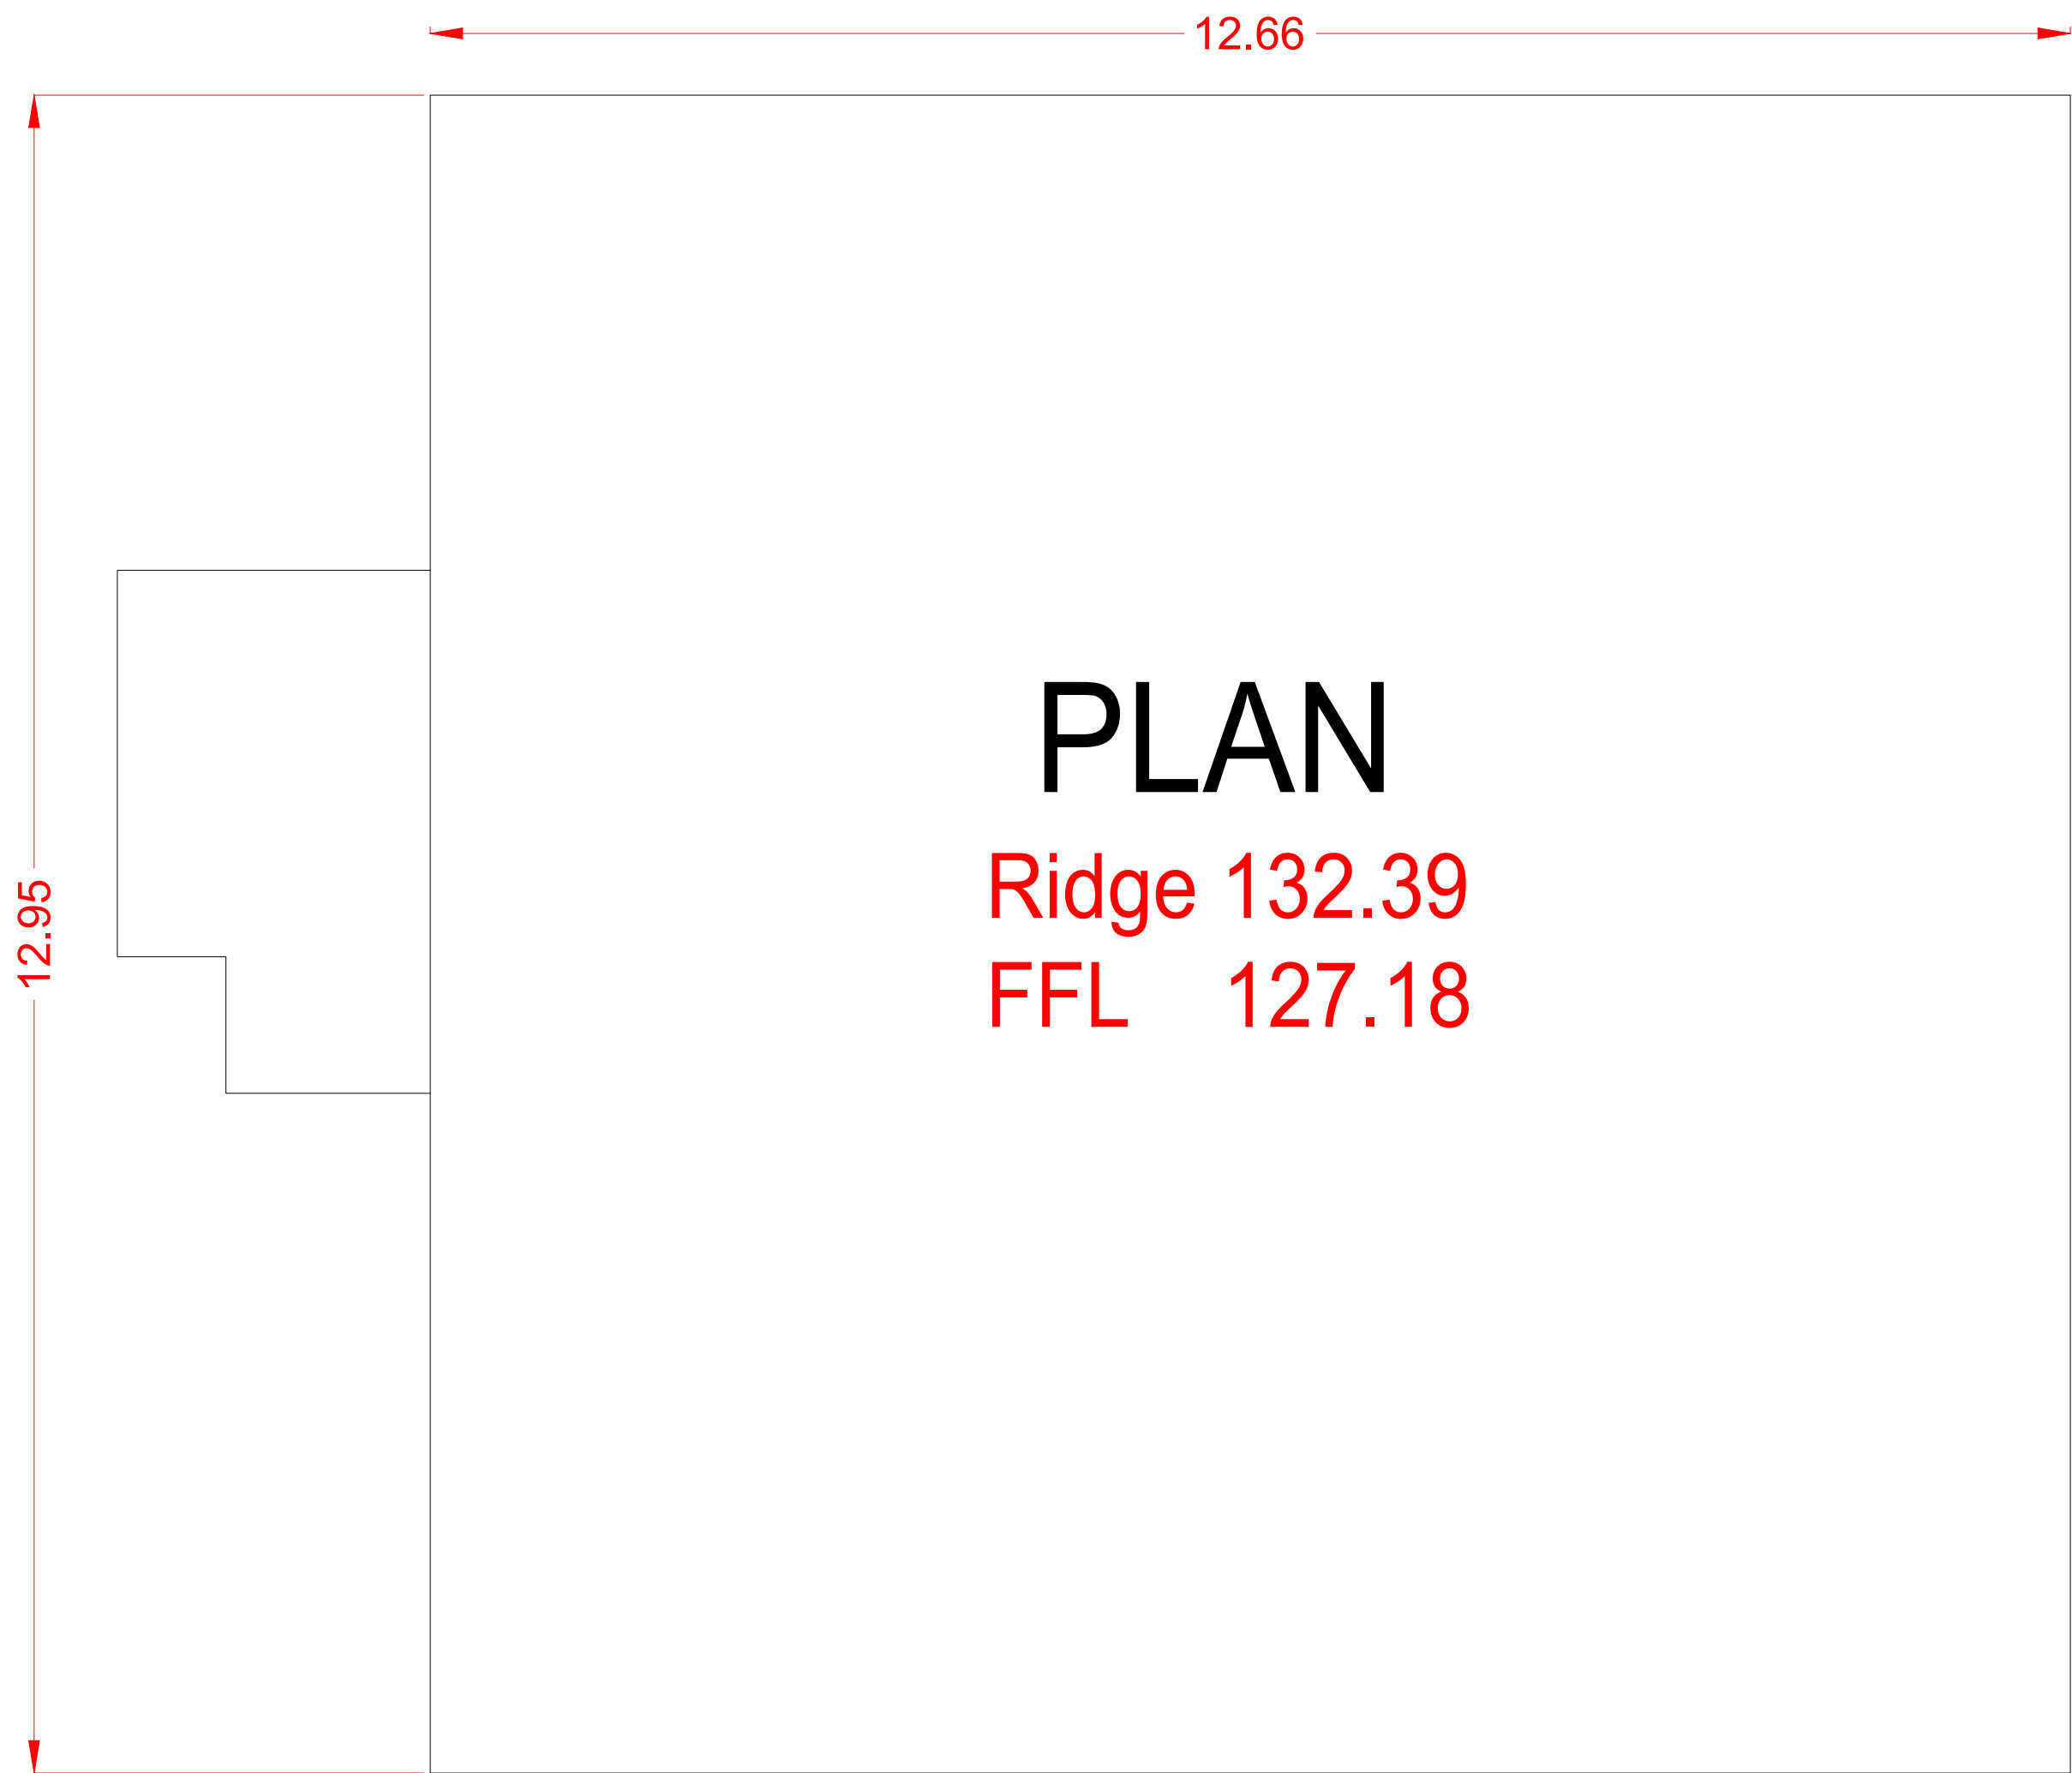



Front Elevation

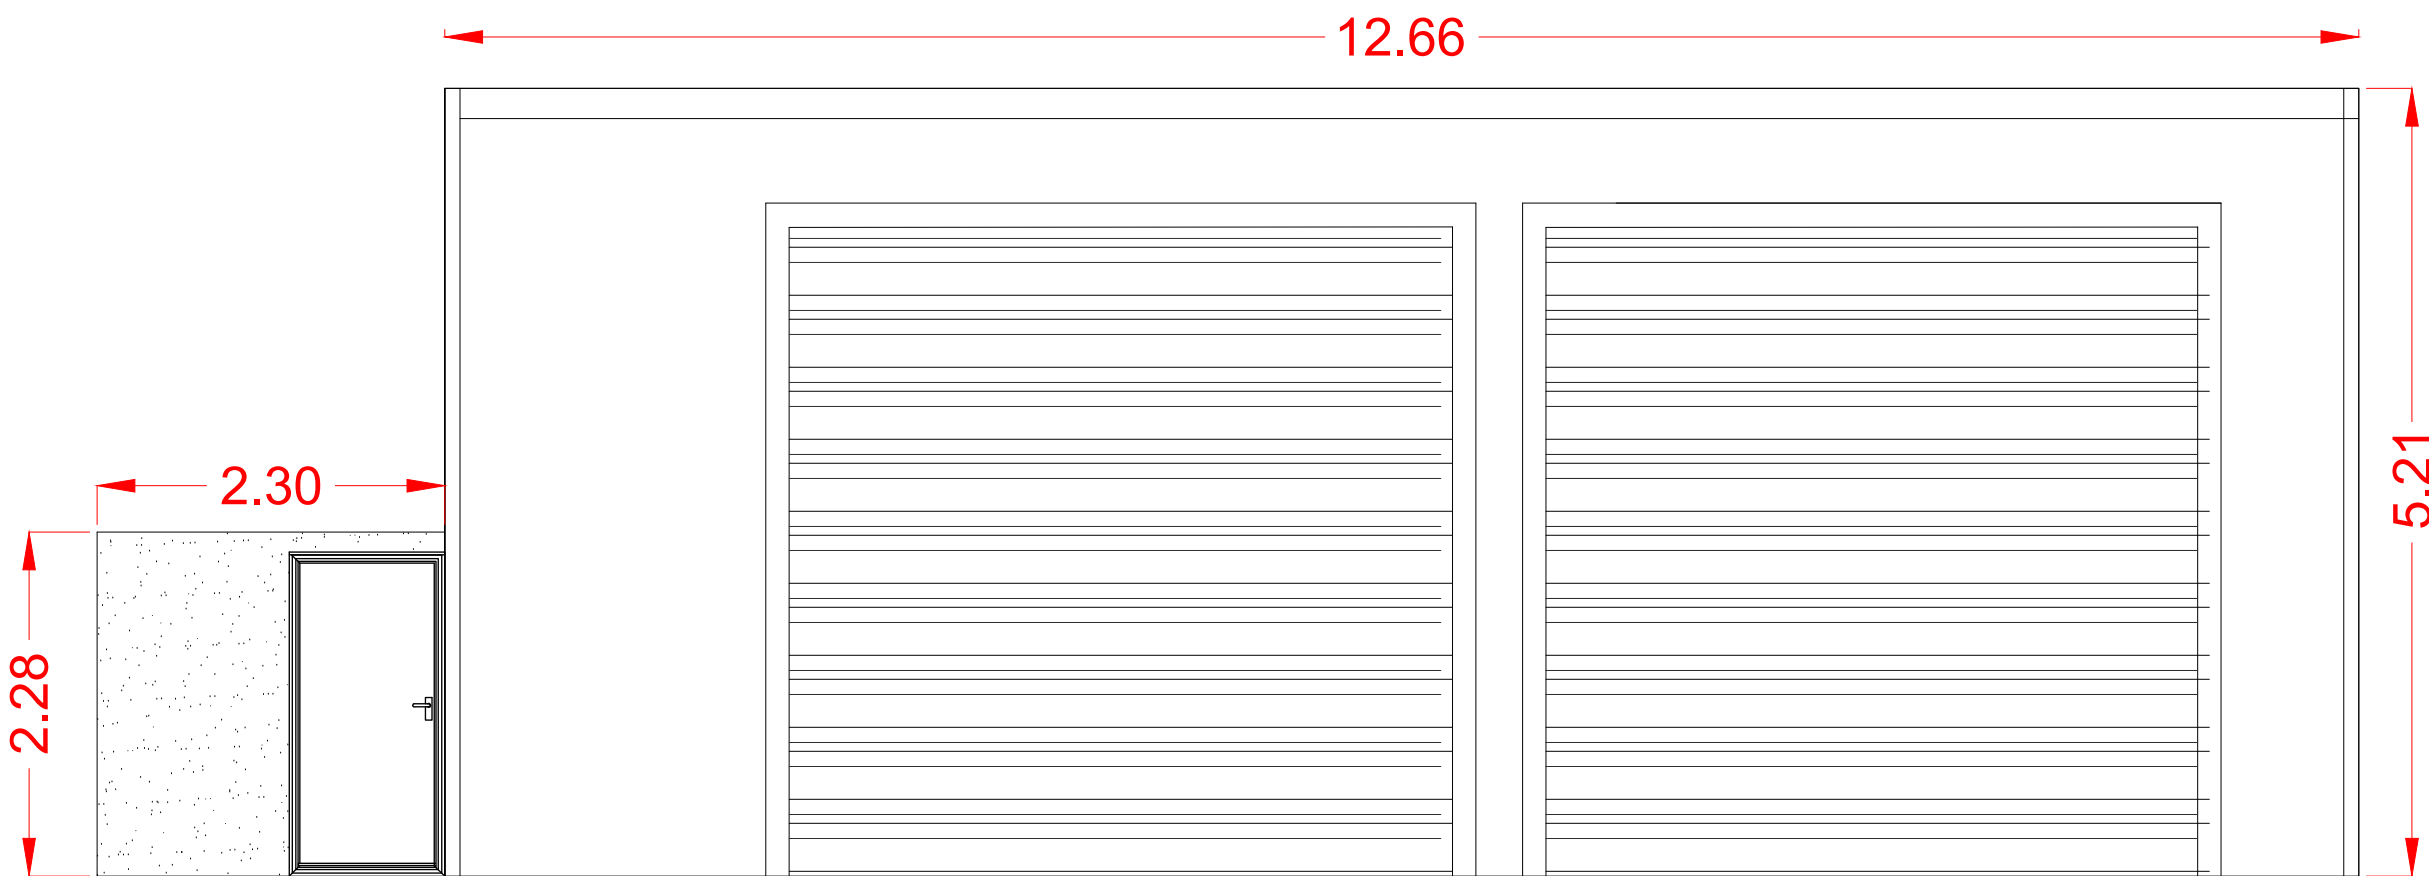


Side Elevation

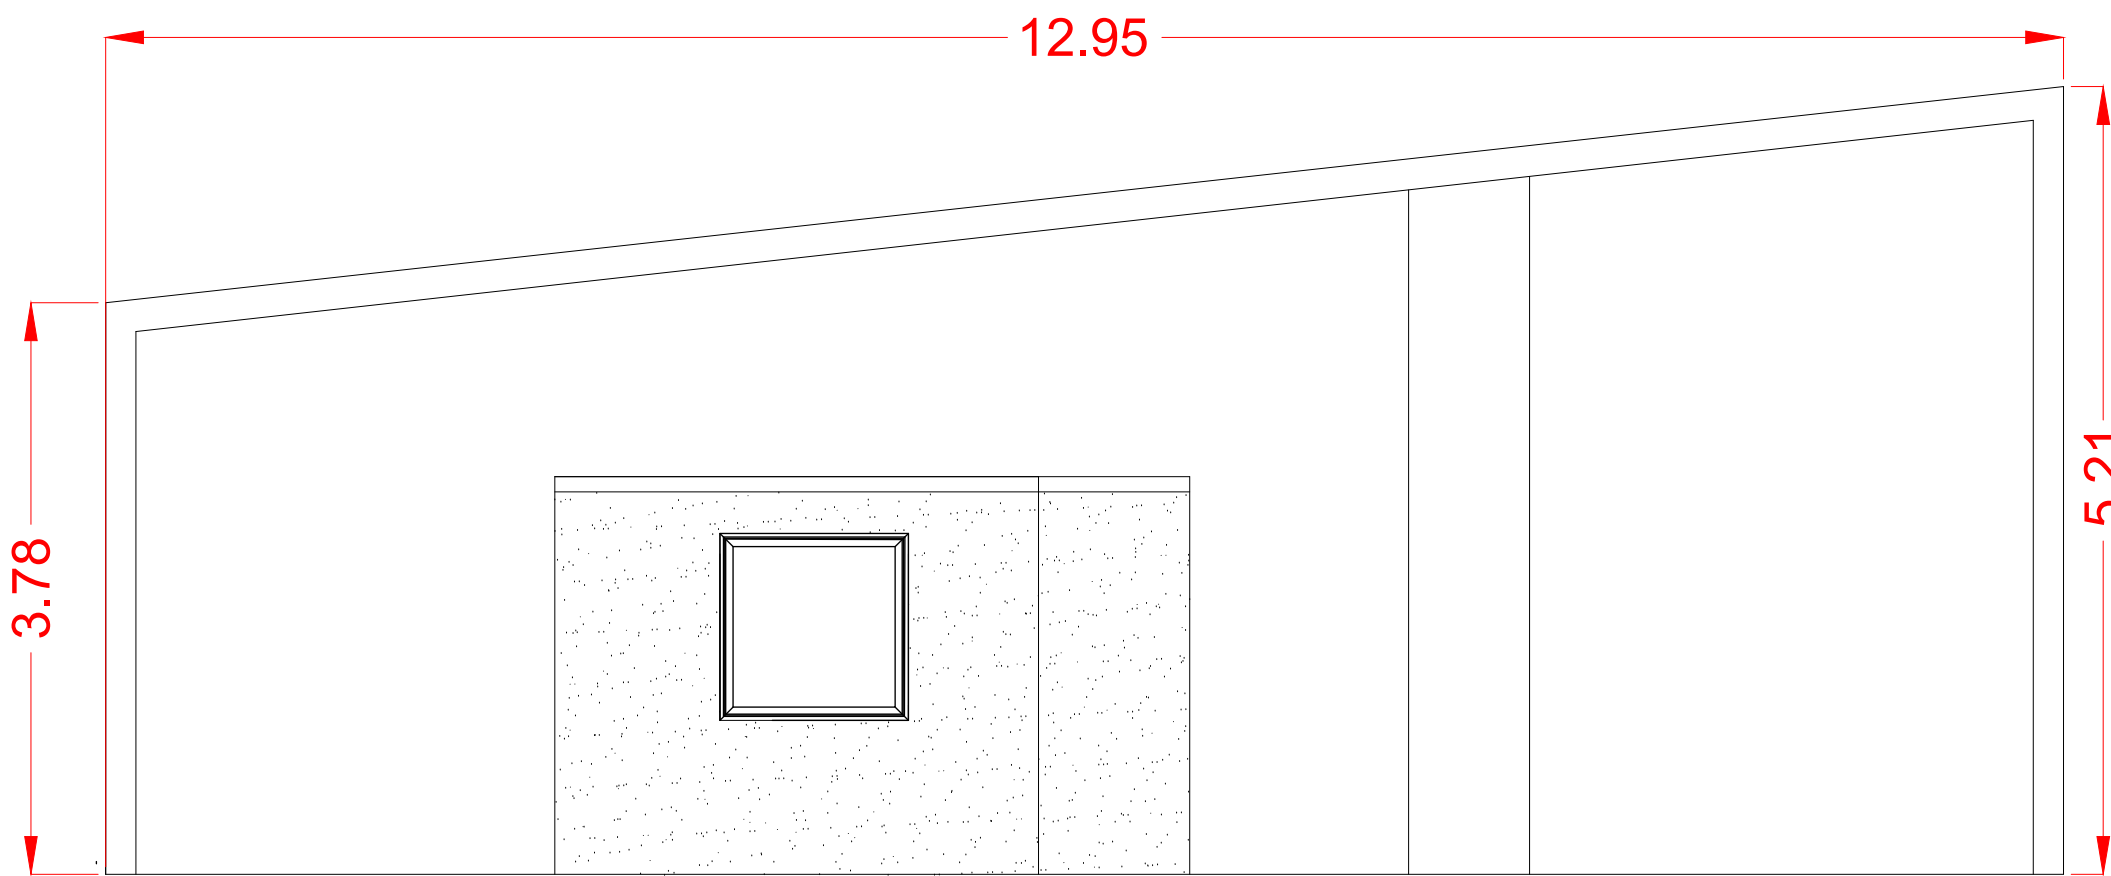

Building B

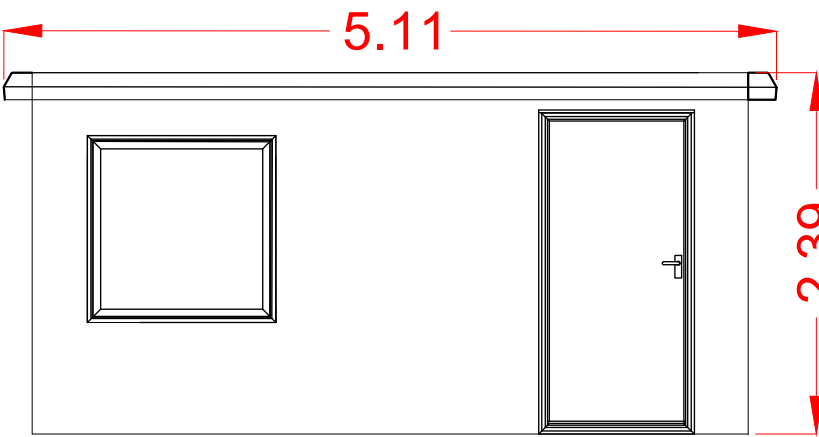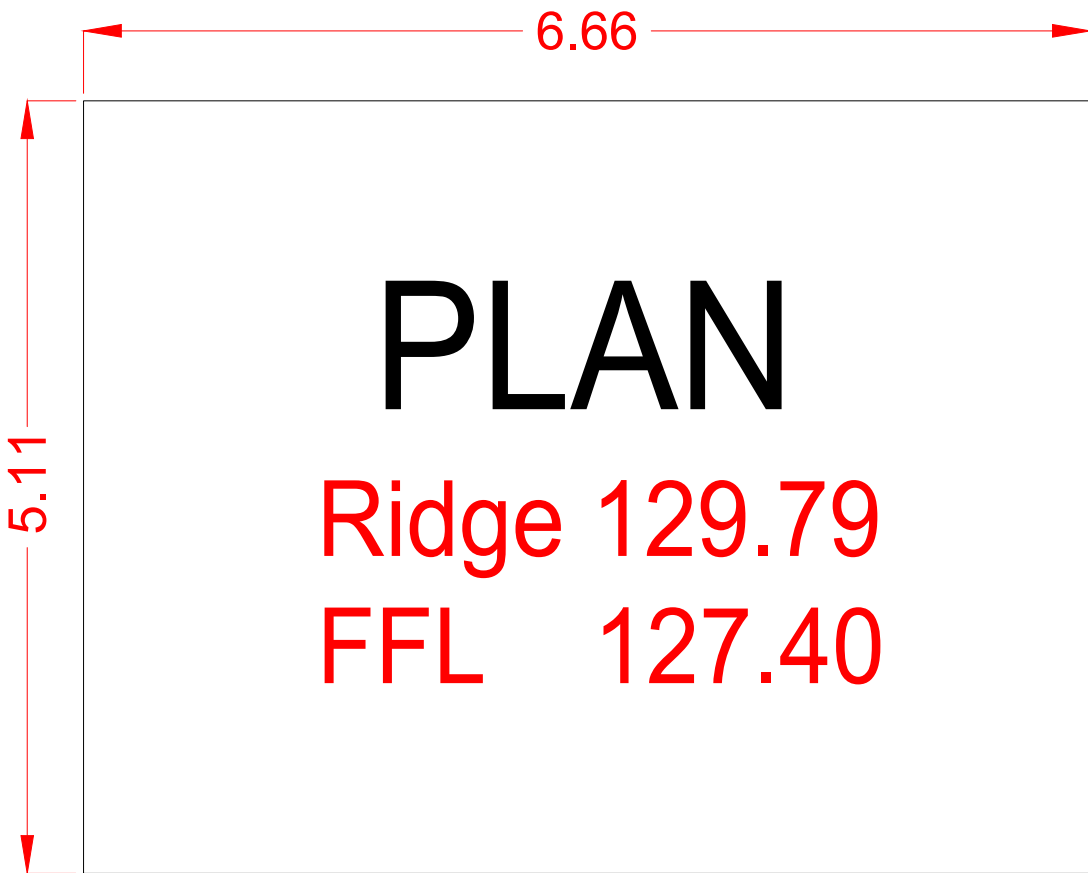

Side Elevation

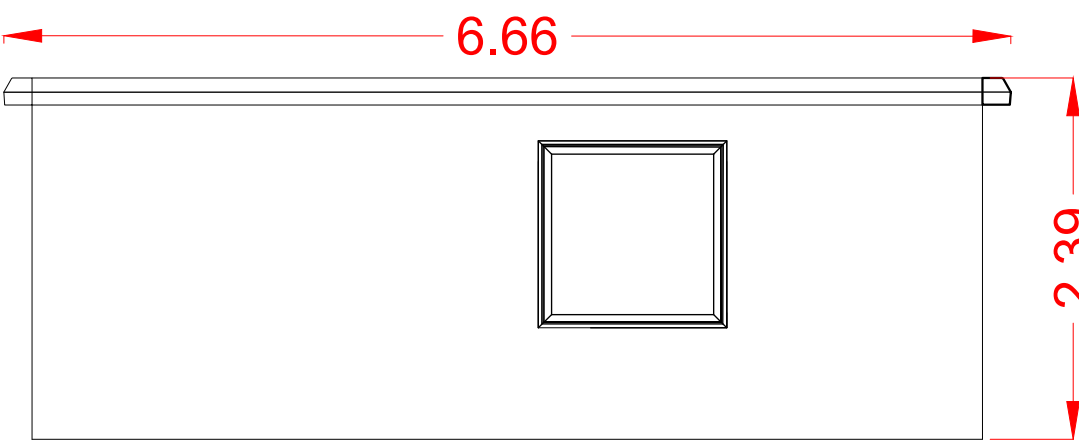

Notes

Elevations in metres to Ordnance Datum Malin
Irish Grid
2 metre contour interval

No.	Revision	Drg by	Chk by
Drg by TD	Chk by LW	App by LW	
<div><div><div><div><div></div><div></div></div><div><div></div><div></div></div></div><div><div></div><div></div></div><div><div></div><div></div></div></div><div><div></div><div></div></div><div><div></div><div></div></div></div> <div><div></div><div></div></div> <div><div></div><div></div></div> <div><</div>			