


LOUGHBANNOW BOG - ALIGNMENT 1 - LONGSECTION
SCALE: H 1:5000,V 1:2500. DATUM: 0.000

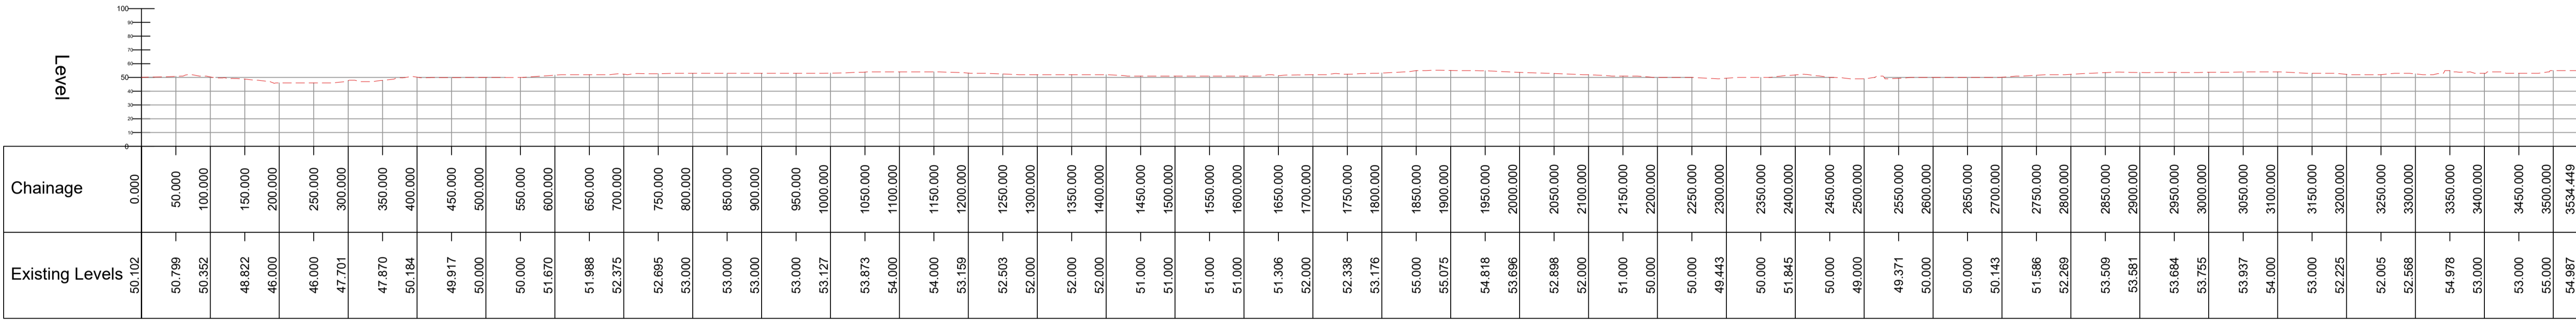

LOUGHBANNOW BOG - ALIGNMENT 2 - LONGSECTION
SCALE: H 1:5000,V 1:2500. DATUM: 0.000

- NOTES:
- DRAWINGS FOR PLANNING PURPOSES ONLY.
 - FIGURED DIMENSIONS ONLY TO BE TAKEN FROM THIS DRAWING.
 - GRID REFERENCES TO ITM.
 - ALL LEVELS SHOWN RELATE TO ORDNANCE SURVEY DATUM AT MALIN HEAD

A	03.03.25	PLANNING ISSUE	MN	CN
Rev	Date	Description	By	Chkd.

Client:

Bord na Móna

Project:

DERRYADD DERRYAROG & LOUGH
BANNOW BOGS SUBSTITUTE CONSENT

Title:

EXISTING BOG
LONG SECTIONS
Sheet 2 of 2

Scale @ A1:

As shown

Prepared by:

Checked:

M. Nolan

C. Naughton

January 2025

Project Director:

S. Tinnelly

Drawing Status:

Planning

TOBIN
CONSULTING ENGINEERS

Tel: +353 (0)91 565 211
Email: info@tobin.ie
www.tobin.ie

TOBIN Consulting Engineers will not be liable for any use of this document for any purpose other than that for which it was originally prepared and provided. Except where specifically and explicitly agreed in writing by TOBIN Consulting Engineers, no copyright holder, no part of this document may be reproduced or transmitted in any form and the document shall not be relied upon by any third party for any purpose.

Drawing No.:

11400-2017

Revision:

A