




Elevation of Cofferdam
Scale 1:25

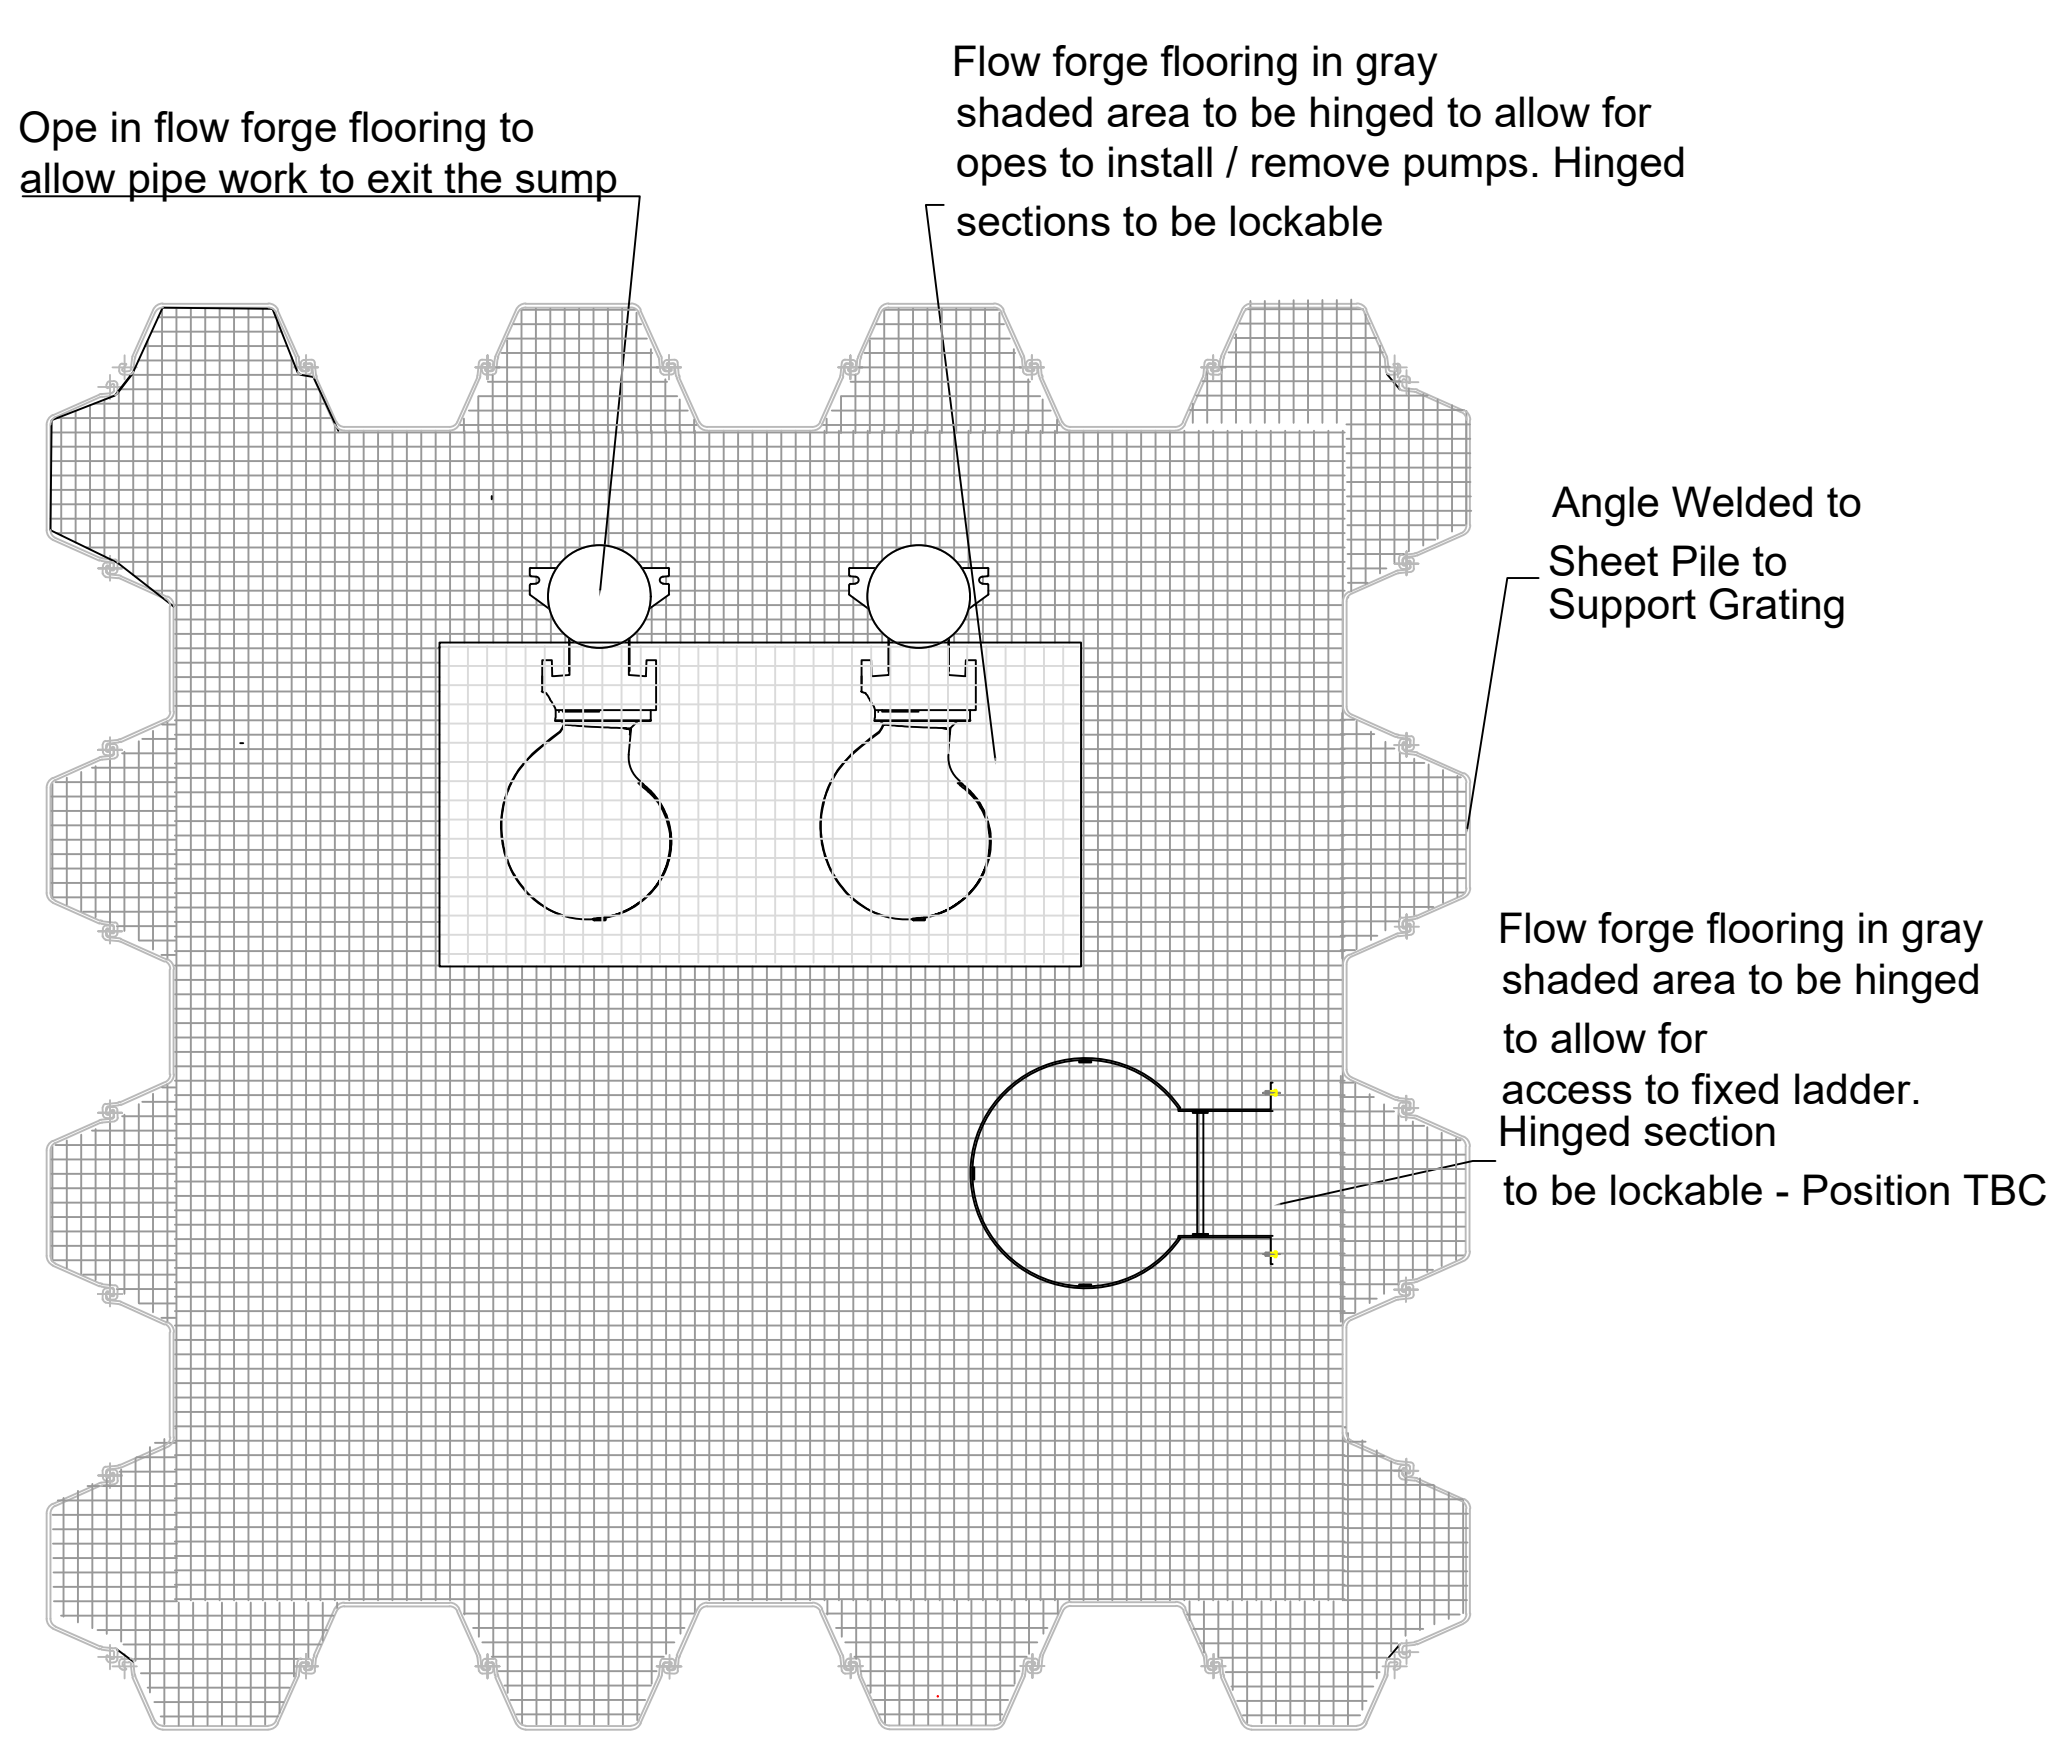


Base Frame Detail - Section B-B
Scale 1:25

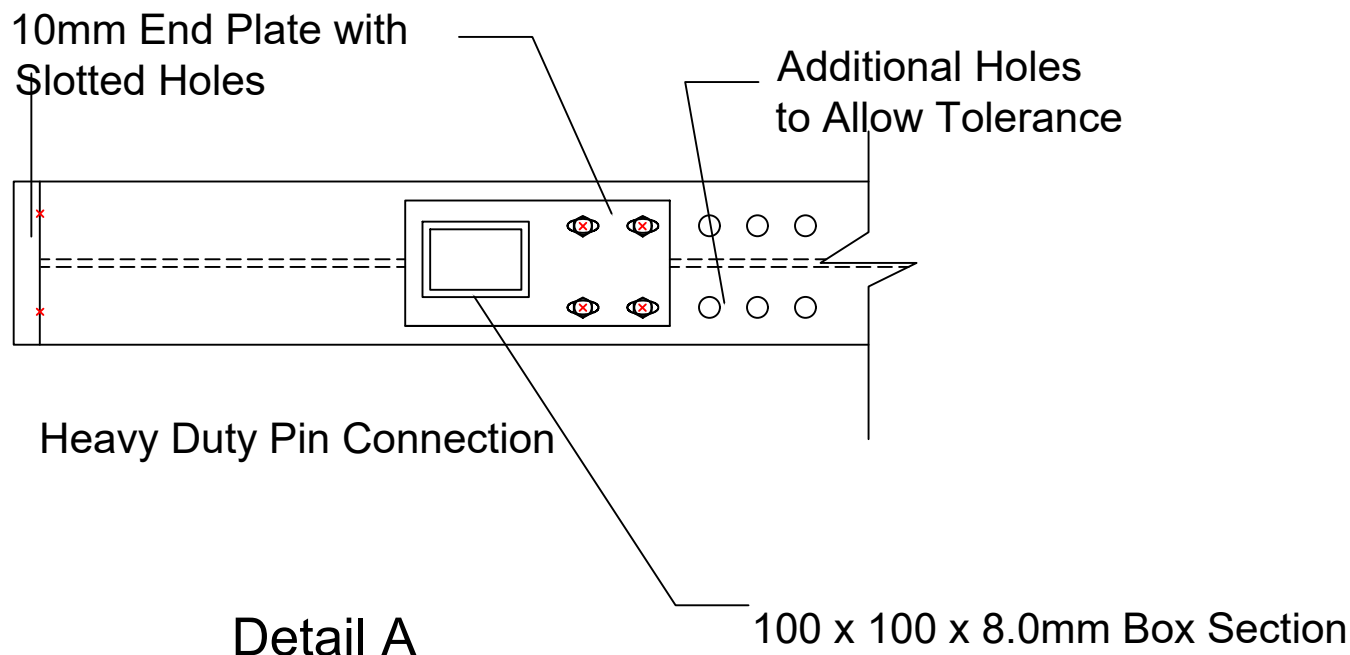


Detail A
Scale 1:10

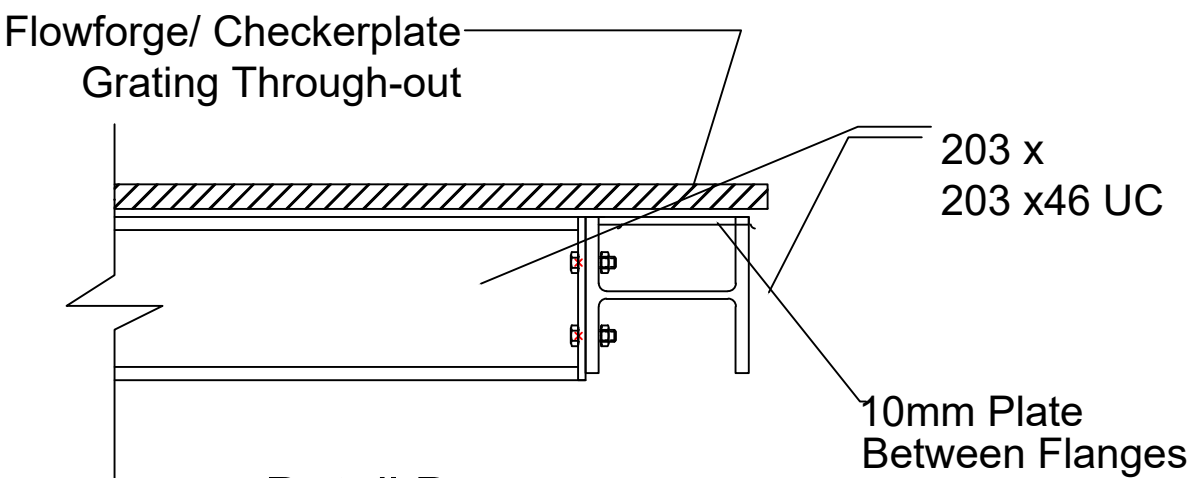

Detail B
Scale 1:10

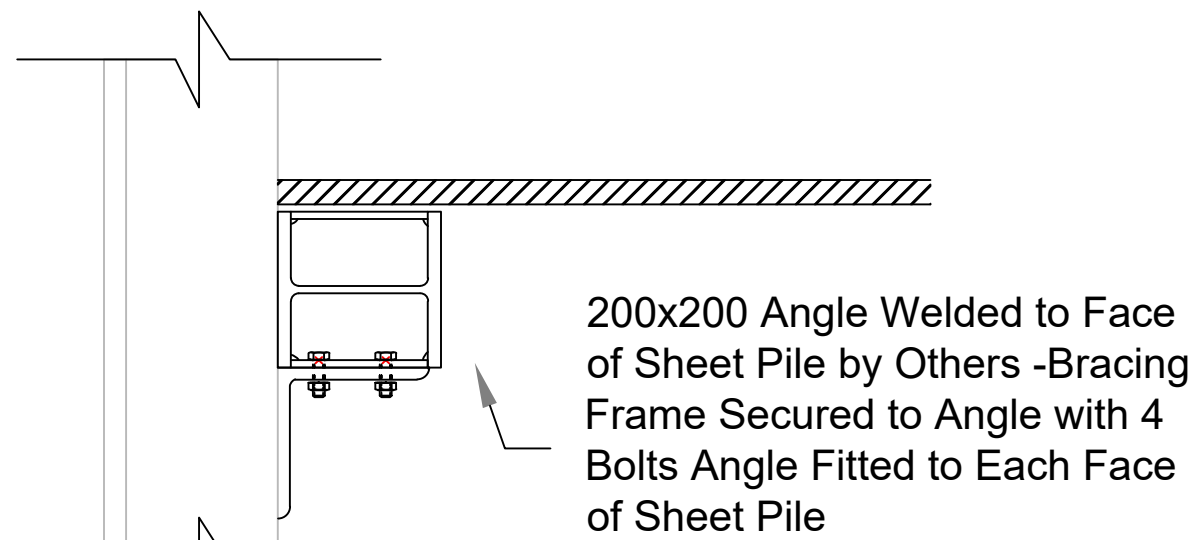

Bracing Support Detail
Scale 1:10

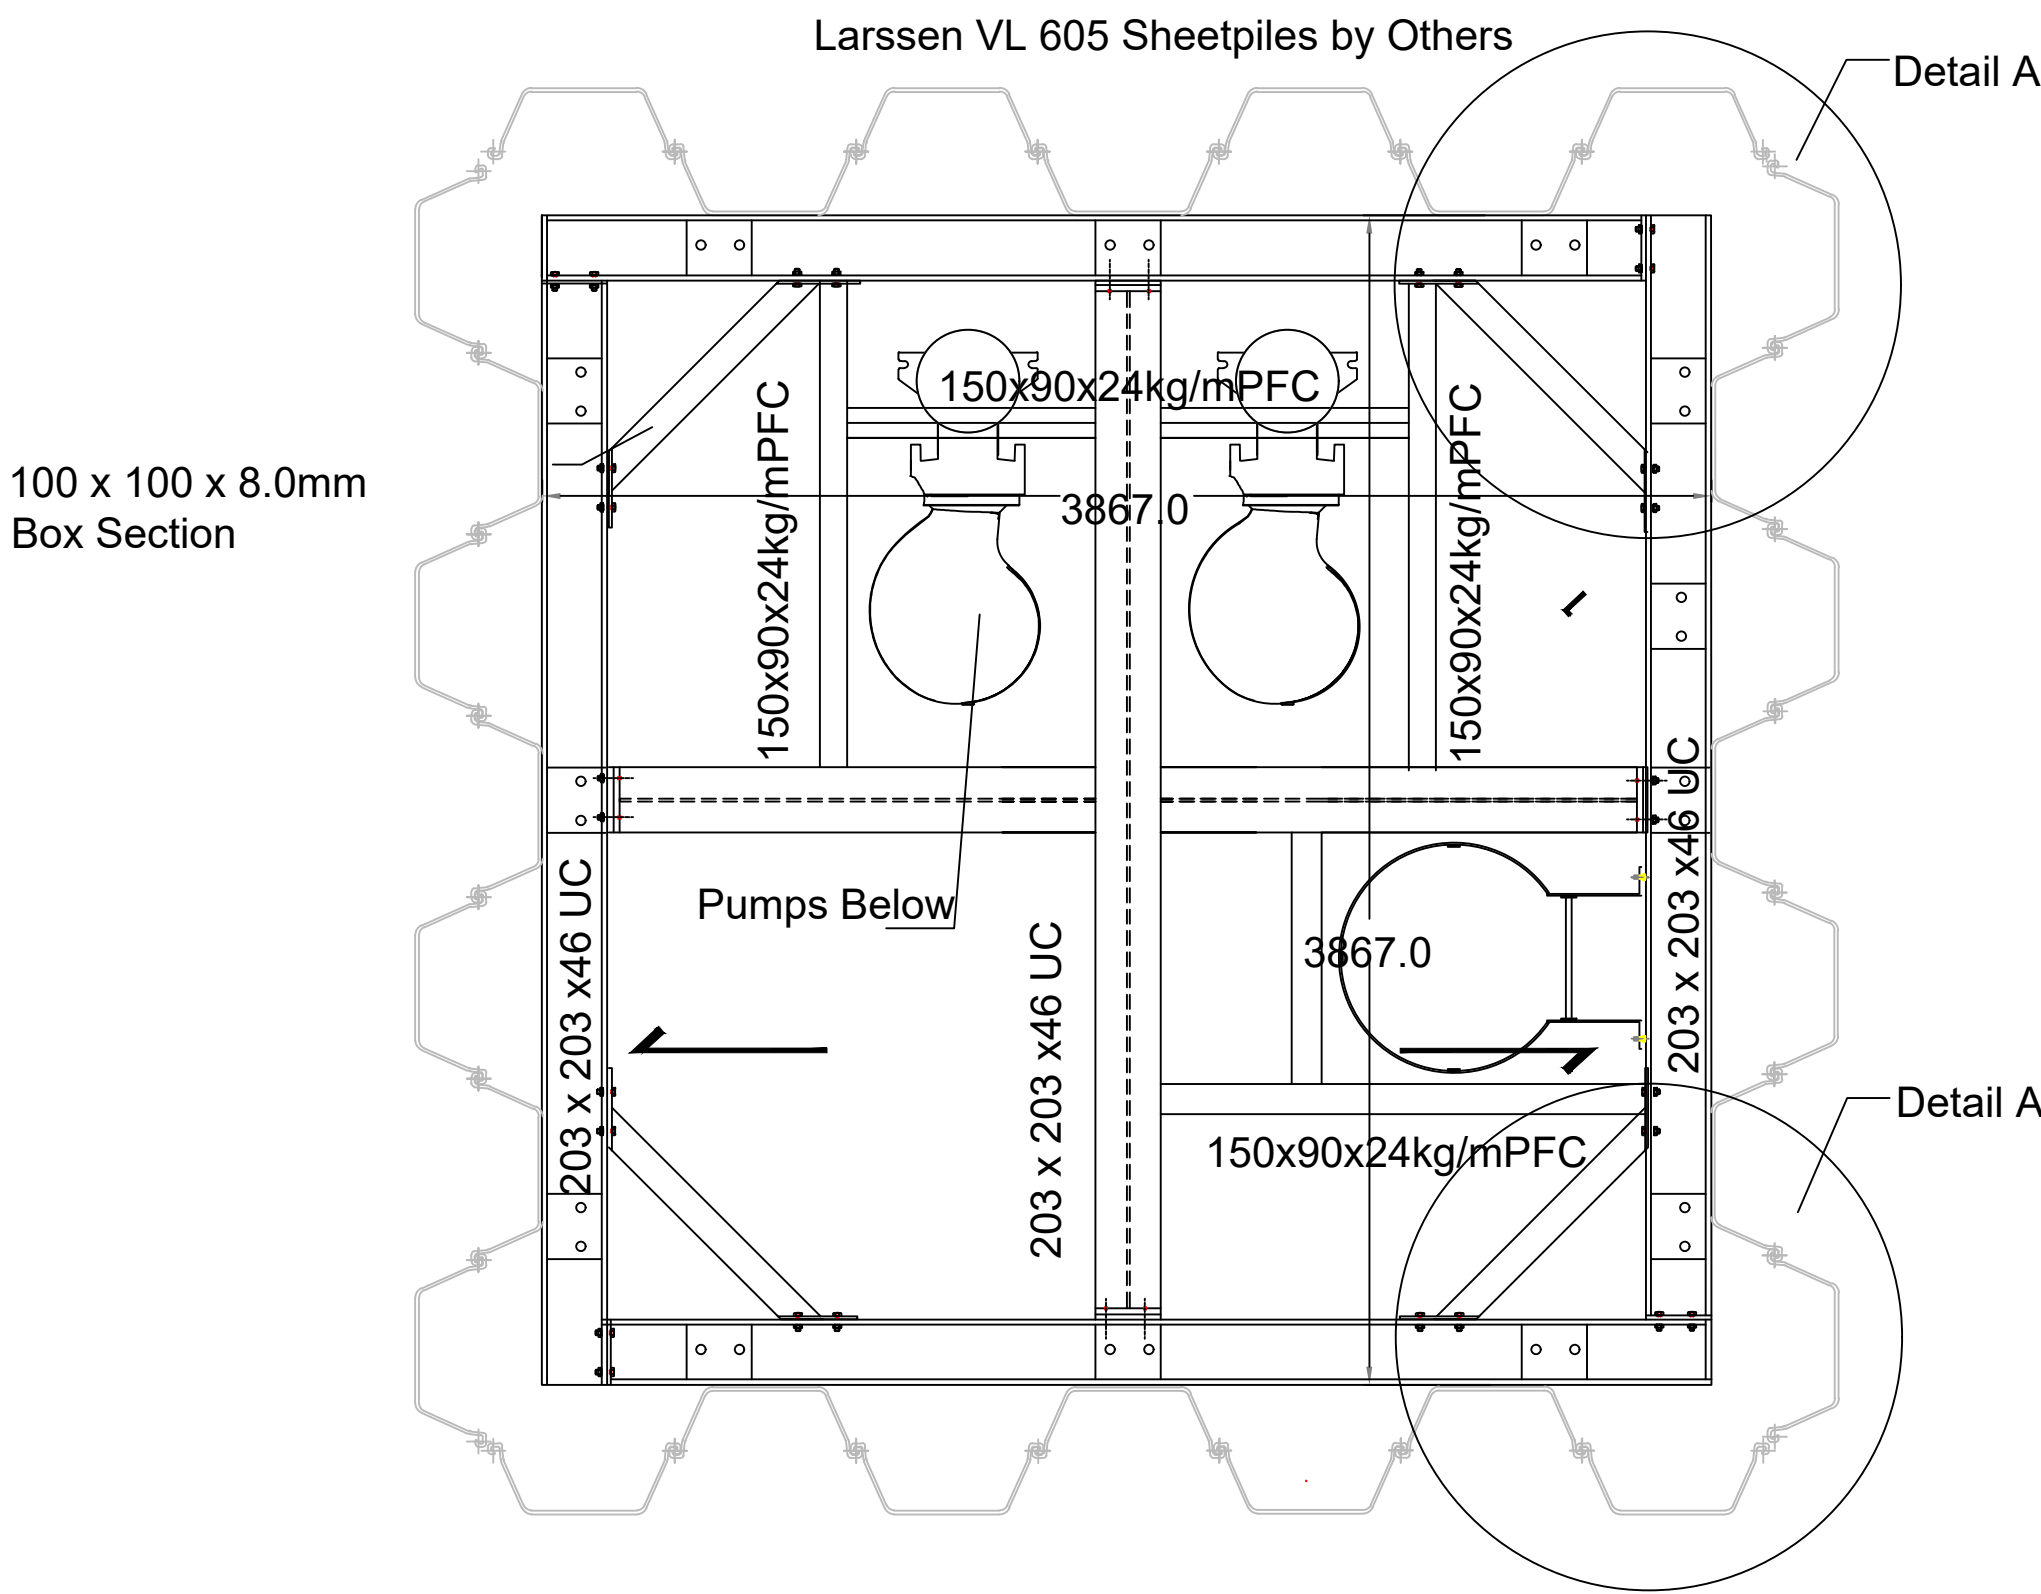

Base Frame Detail - Section B-B
Scale 1:25

Rev	Date	Description	By	Chkd.
A	03.03.25	PLANNING ISSUE	MN	CN

Client:

Bord na Móna

Project:

DERRYADD DERRYAROGUE & LOUGH
BANNOW BOGS SUBSTITUTE CONSENT

Title:

COFFERDAM
PUMP SITE
DETAILS

Scale @ A1: As shown

Prepared by: M. Nolan
Checked: C. Naughton
January 2025

Project Director: S. Tinnelly

Drawing Status: Planning

TOBIN
CONSULTING ENGINEERS

Tel: +353 (0)91 565 211
Email: info@tobin.ie
www.tobin.ie

TOBIN Consulting Engineers will not be liable for any use of this document for any purpose other than that for which it was originally prepared and provided. It is not to be used for any other purpose without the written consent of TOBIN Consulting Engineers, as copyright holder. No part of this document may be reproduced or transmitted in any form and this document shall not be relied upon by any third party for any purpose.

Drawing No.:

11400-2021

Revision:

A