


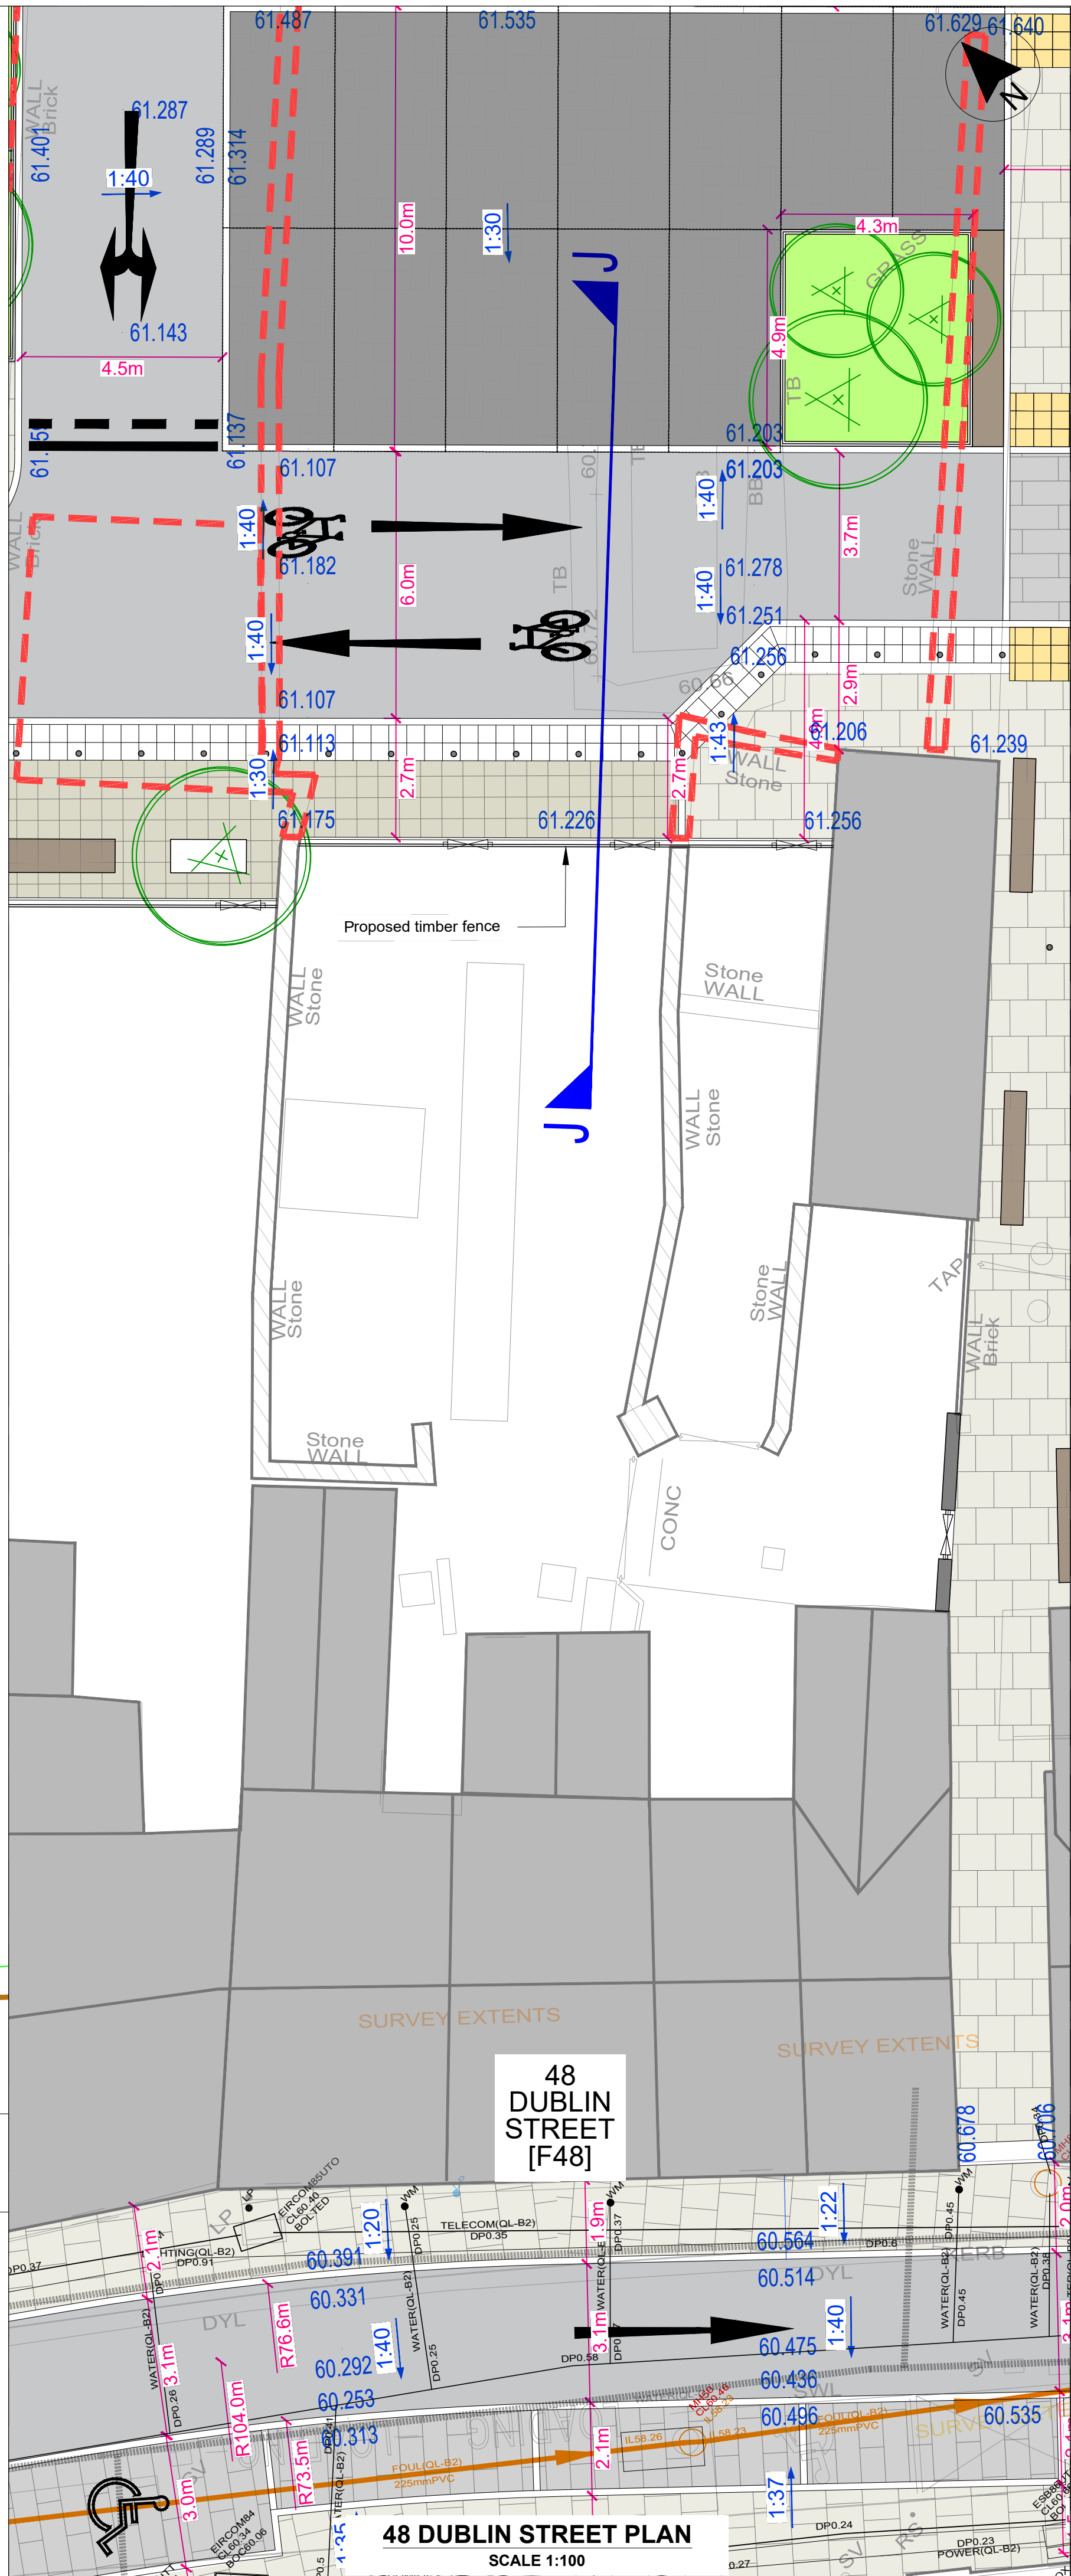

- LEGEND**
- OUTLINE OF BUILDING TO BE DEMOLISHED
 - +60.73 PROPOSED LEVEL
 - 7 7 ELEVATION EXTENT AND VIEW DIRECTION
 - H H CROSS SECTION EXTENT AND DIRECTION OF VIEW

Includes Ordnance Survey Ireland data reproduced under OSI Licence No. 2020/OSI NMA 158 Monaghan County Council. Unauthorised reproduction infringes Ordnance Survey Ireland, Government of Ireland copyright. © Ordnance Survey Ireland, 2023

P02	13.02.25	Minor changes for planning issue	DSA
Rev	Date	Description	App
Project Manager, Civil & Structural Engineers			

McAdam
ENHANCING LOCAL COMMUNITIES

1c Montgomery House
478 Castlereagh Road
Belfast, BT5 6BQ

T: 028 9040 2000
E: admin@mcadamdesign.co.uk
www.mcadamdesign.co.uk

Landscape Architects
open
optimised environments

Optimised Environments Ltd
Quartermile two, 2 Lister Square
Edinburgh, EH3 9GL
T: 0131 221 5920
www.op-en.co.uk | info@op-en.co.uk

Client
Comhairle Contae Mhuineacháin
Monaghan County Council

Project Status
STAGE 3 - PLANNING

Project
DUBLIN ROAD NORTH

Drawing
**RUSSEL ROW BOUNDARY PROPOSALS
SHEET 12 - 48 DUBLIN STREET**


Scale
AS SHOWN @ A1

Drawn	JG	Checked	DSA	Approved	KOS
Date	05/08/2024	Date	05/08/2024	Date	05/08/2024

Project	- Organisation	- Zone	- Level	- Type	- Role	- Number	- Revision
DSN	- MCA	- ZZ	- XX	- DR	- CE	- 1833	- P02

Project Number	Status code & Description
E2442	S2 For Information

All dimensions are in metres. Figured dimensions to be taken in preference to scaled dimensions. Dimensions to be checked on site. © 2023 McAdam Design Ltd.

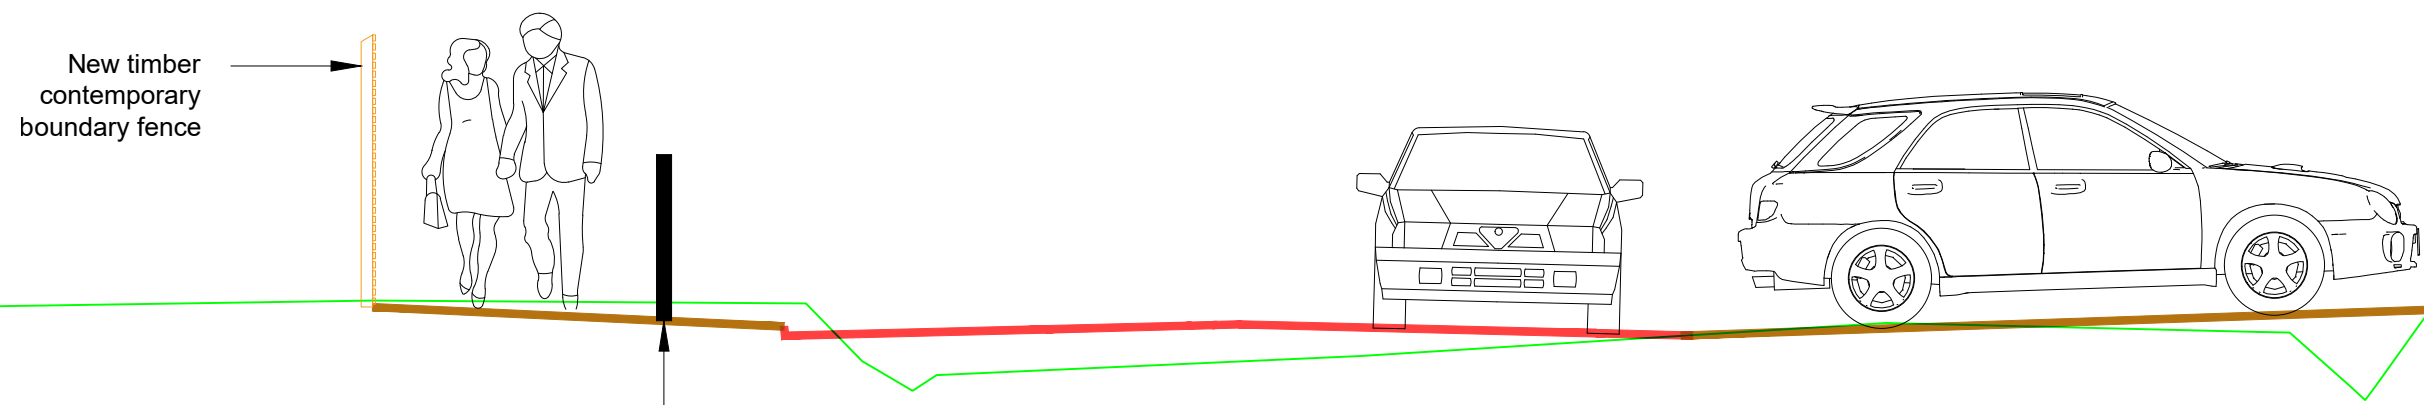

Datum: 60.000M AOD

48 Dublin Road Footpath Russell Row Carpark

SECTION J-J
SCALE 1:20