

MicroStation v0.15.0.74
08/12/2021 05:51 PM 11.5m 1 = 1

MATCHLINE - FOR CONTINUATION SEE E2602

SLA

SLC



SLA

SLA


NOTES

1. FOR GENERAL NOTES AND SYMBOL LEGEND SEE DRAWING 1LTA-E2600.

FIXTURE LIST

SYMBOL	DESCRIPTION	COUNT
	7,000 LUMEN, LED ROADWAY LIGHT FIXTURE, TYPE II OPTICS	3
	27,200 LUMEN, LED ROADWAY LIGHT FIXTURE, TYPE II OPTICS	1

KEY PLAN

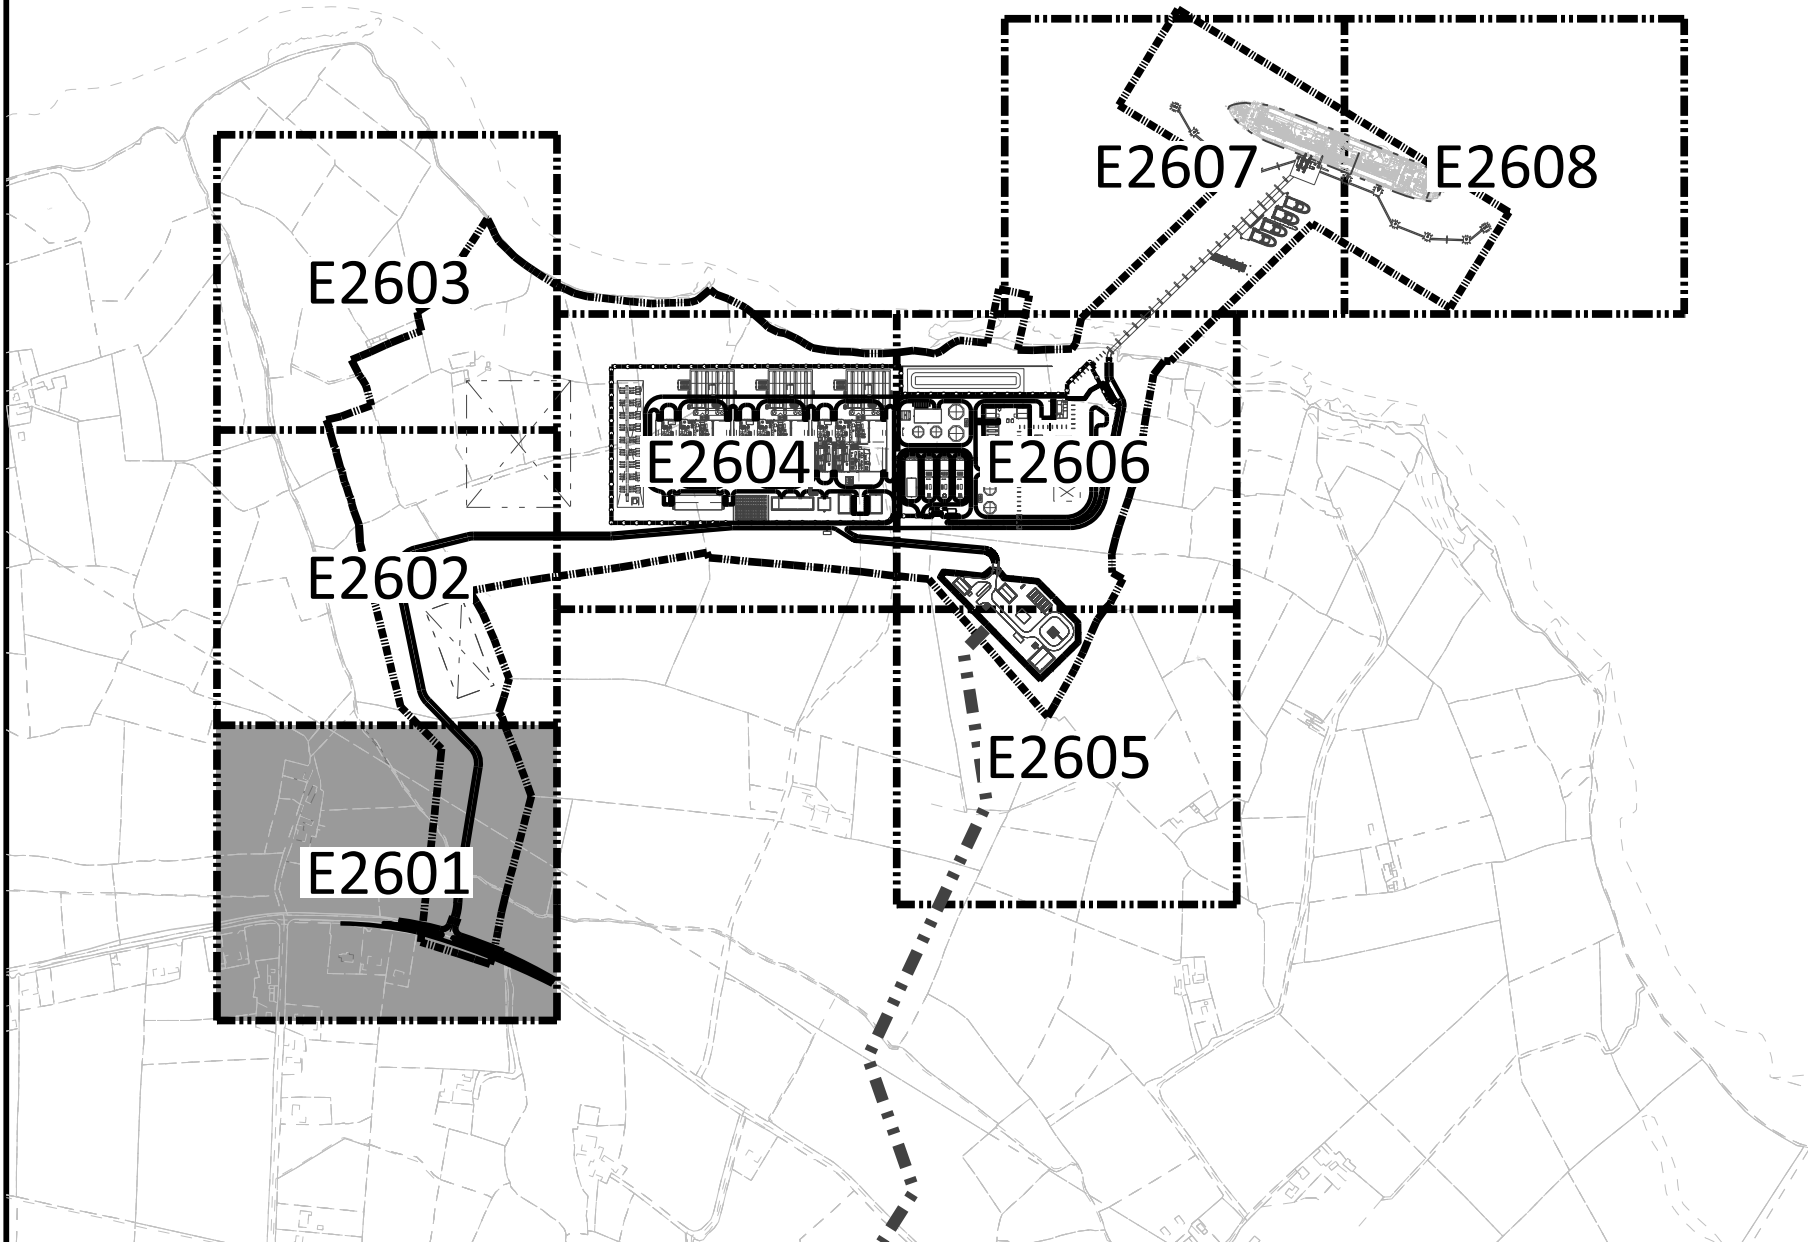

**NOT TO BE USED
FOR CONSTRUCTION**

THE DISTRIBUTION AND USE OF THE NATIVE FORMAT CAD
FILE OF THIS DRAWING IS UNCONTROLLED. THE USER
SHALL VERIFY TRACEABILITY OF THIS DRAWING TO THE
LATEST CONTROLLED VERSION.

BLACK & VEATCH CORP HEADQUARTERS:
11401 LAMAR AVENUE, OVERLAND PARK,
KANSAS, USA

 **BLACK & VEATCH**

DESIGNER	BMD	DRAWN	BMD
CHECKED		DATE	

SHANNON LNG LIMITED
SHANNON TECHNOLOGY AND ENERGY PARK (STEP)
LIGHTING - SITE
PLAN - AREA 1


PROJECT
198291-1LTA-E2601

CODE
AREA

DRAWING NUMBER
1

REV
1

NO	DATE	REVISIONS AND RECORD OF ISSUE	DRN	DES	CHK	PDE	APP
1	18/JUN/2021	ISSUED FOR PLANNING					
0	15/MAR/2021	ISSUED FOR PLANNING					

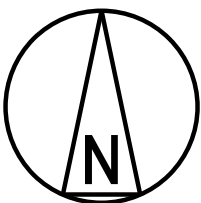

1:500
0 10 20 30 40
SCALE IN METERS