


MicroStation v0.15.0.74
08/12/2021 06:01 PM Full Size 1 = 1

MATCHLINE - FOR CONTINUATION SEE E2606

REFER GNI DRAWINGS FOR
AREA LIGHTING IN THE AGI AREA

Cahir
(Site on)

KEY PLAN

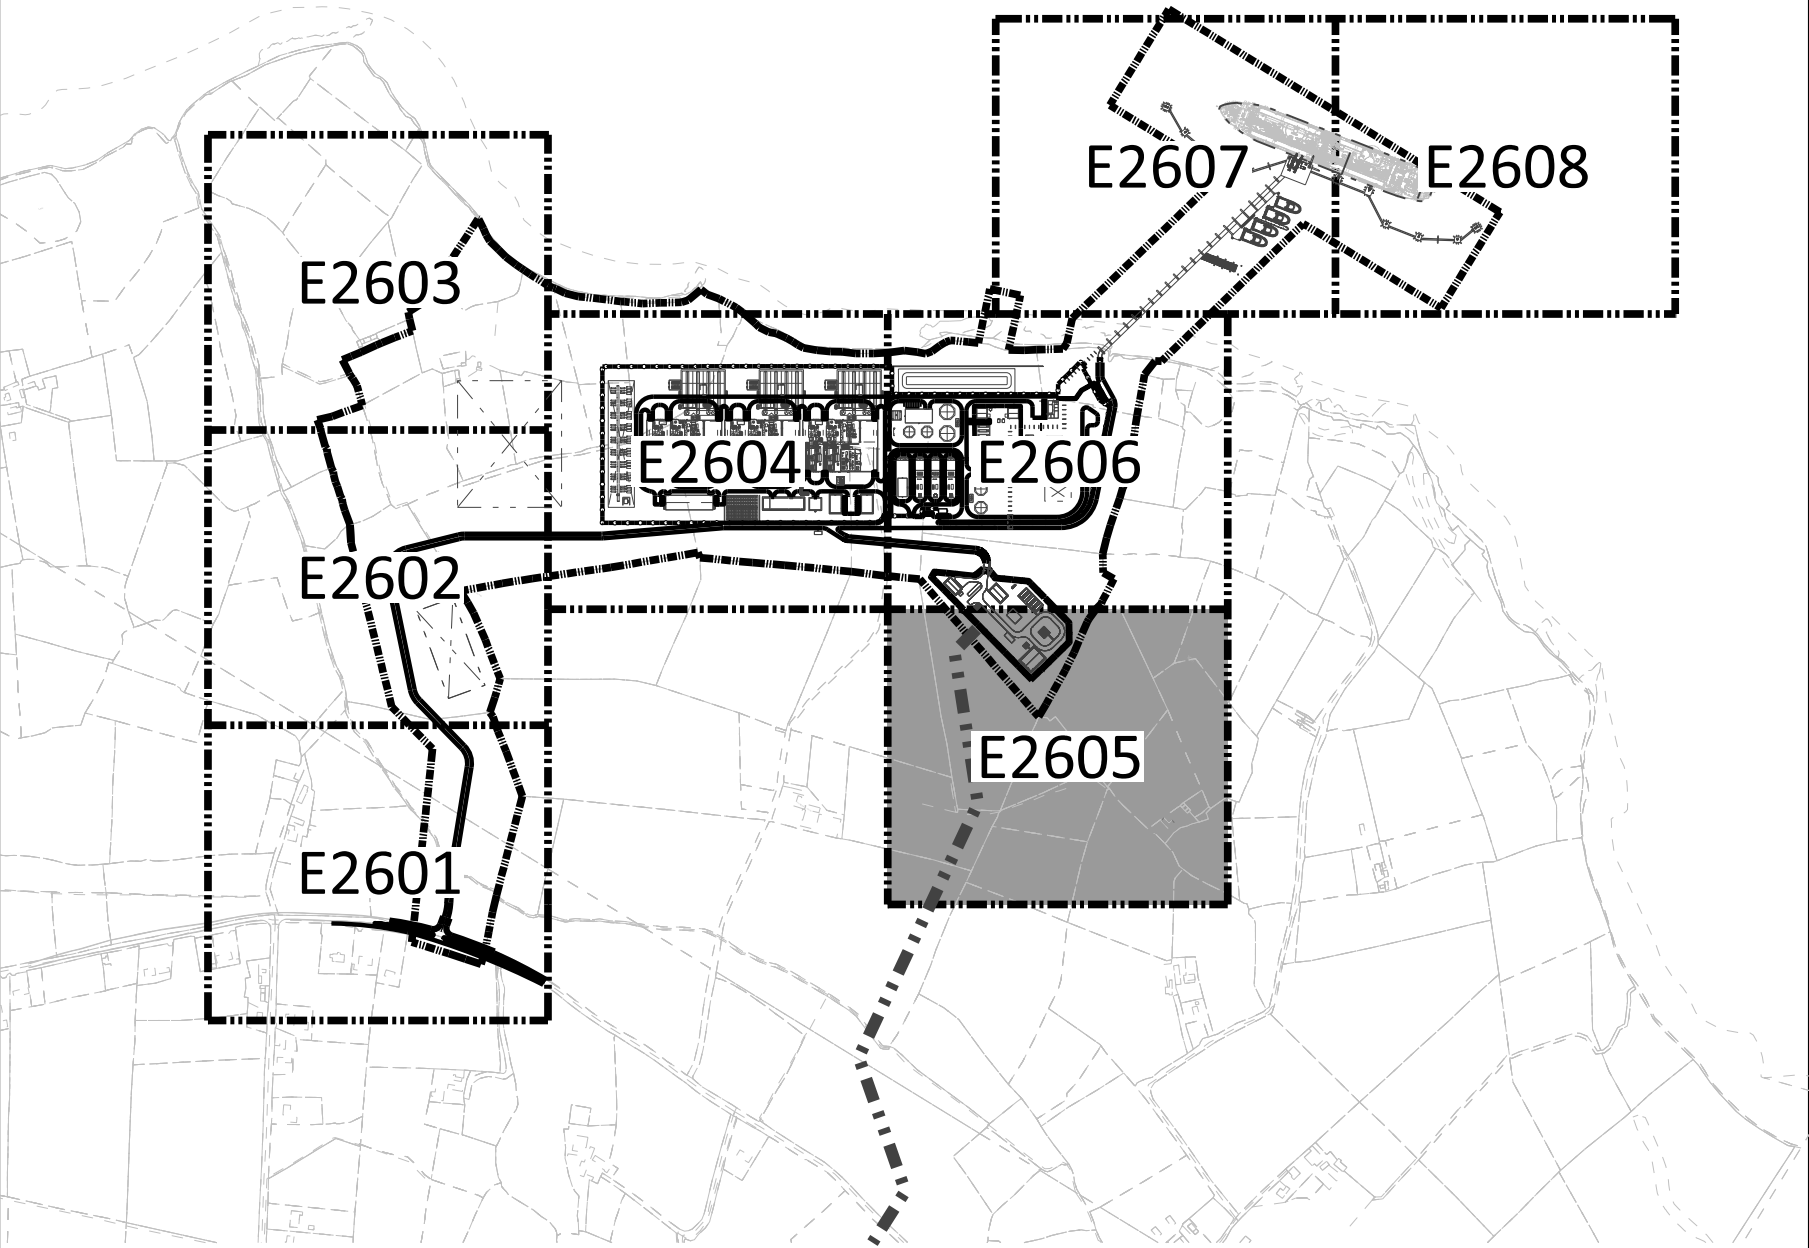

**NOT TO BE USED
FOR CONSTRUCTION**

THE DISTRIBUTION AND USE OF THE NATIVE FORMAT CAD
FILE OF THIS DRAWING IS UNCONTROLLED. THE USER
SHALL VERIFY TRACEABILITY OF THIS DRAWING TO THE
LATEST CONTROLLED VERSION.

BLACK & VEATCH CORP HEADQUARTERS:
11401 LAMAR AVENUE, OVERLAND PARK,
KANSAS, USA



DESIGNER BMD DRAWN BMD
CHECKED BMD DATE

SHANNON LNG LIMITED
SHANNON TECHNOLOGY AND ENERGY PARK (STEP)

LIGHTING - SITE
PLAN - AREA 5

PROJECT
198291-1LTA-E2605


CODE

AREA

DRAWING NUMBER

REV

1

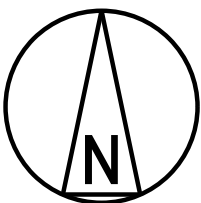

1:500
0 10 20 30 40
SCALE IN METERS

NO	DATE	REVISIONS AND RECORD OF ISSUE	DRN	DES	CHK	PDE	APP
1	18/JUN/2021	ISSUED FOR PLANNING	BMD	BMD		DAC	
0	15/MAR/2021	ISSUED FOR PLANNING	BMD	BMD		DAC	