

MicroStation v011036
06/24/2021 01:26 PM Full Size 1=1

MATCHLINE - FOR CONTINUATION SEE S3002


NOTES

1. FOR GENERAL NOTES SEE DRAWING 1STF-S3000.

LEGEND

- PROJECT (REDLINE) BOUNDARY
- SECURITY FENCE
- 2.9 M HIGH CHAIN LINK SECURITY FENCE WITH BARBED WIRE
- 4.0 M HIGH PALISADE AND ELECTRIC WIRE FENCE
- NEW CONTOUR
- EXISTING CONTOUR
- GRADE SURFACE FLOW INDICATOR
- NEW CULVERT
- PROPOSED STORMWATER PIPE AND CATCH BASIN
- HYDRANT
- FIRE WATER PIPING
- POTABLE WATER PIPING
- SANITARY PIPING
- PETROLEUM INTERCEPTOR
- PROPOSED SWALE
- ELEVATED FIREWATER MONITOR

KEY PLAN

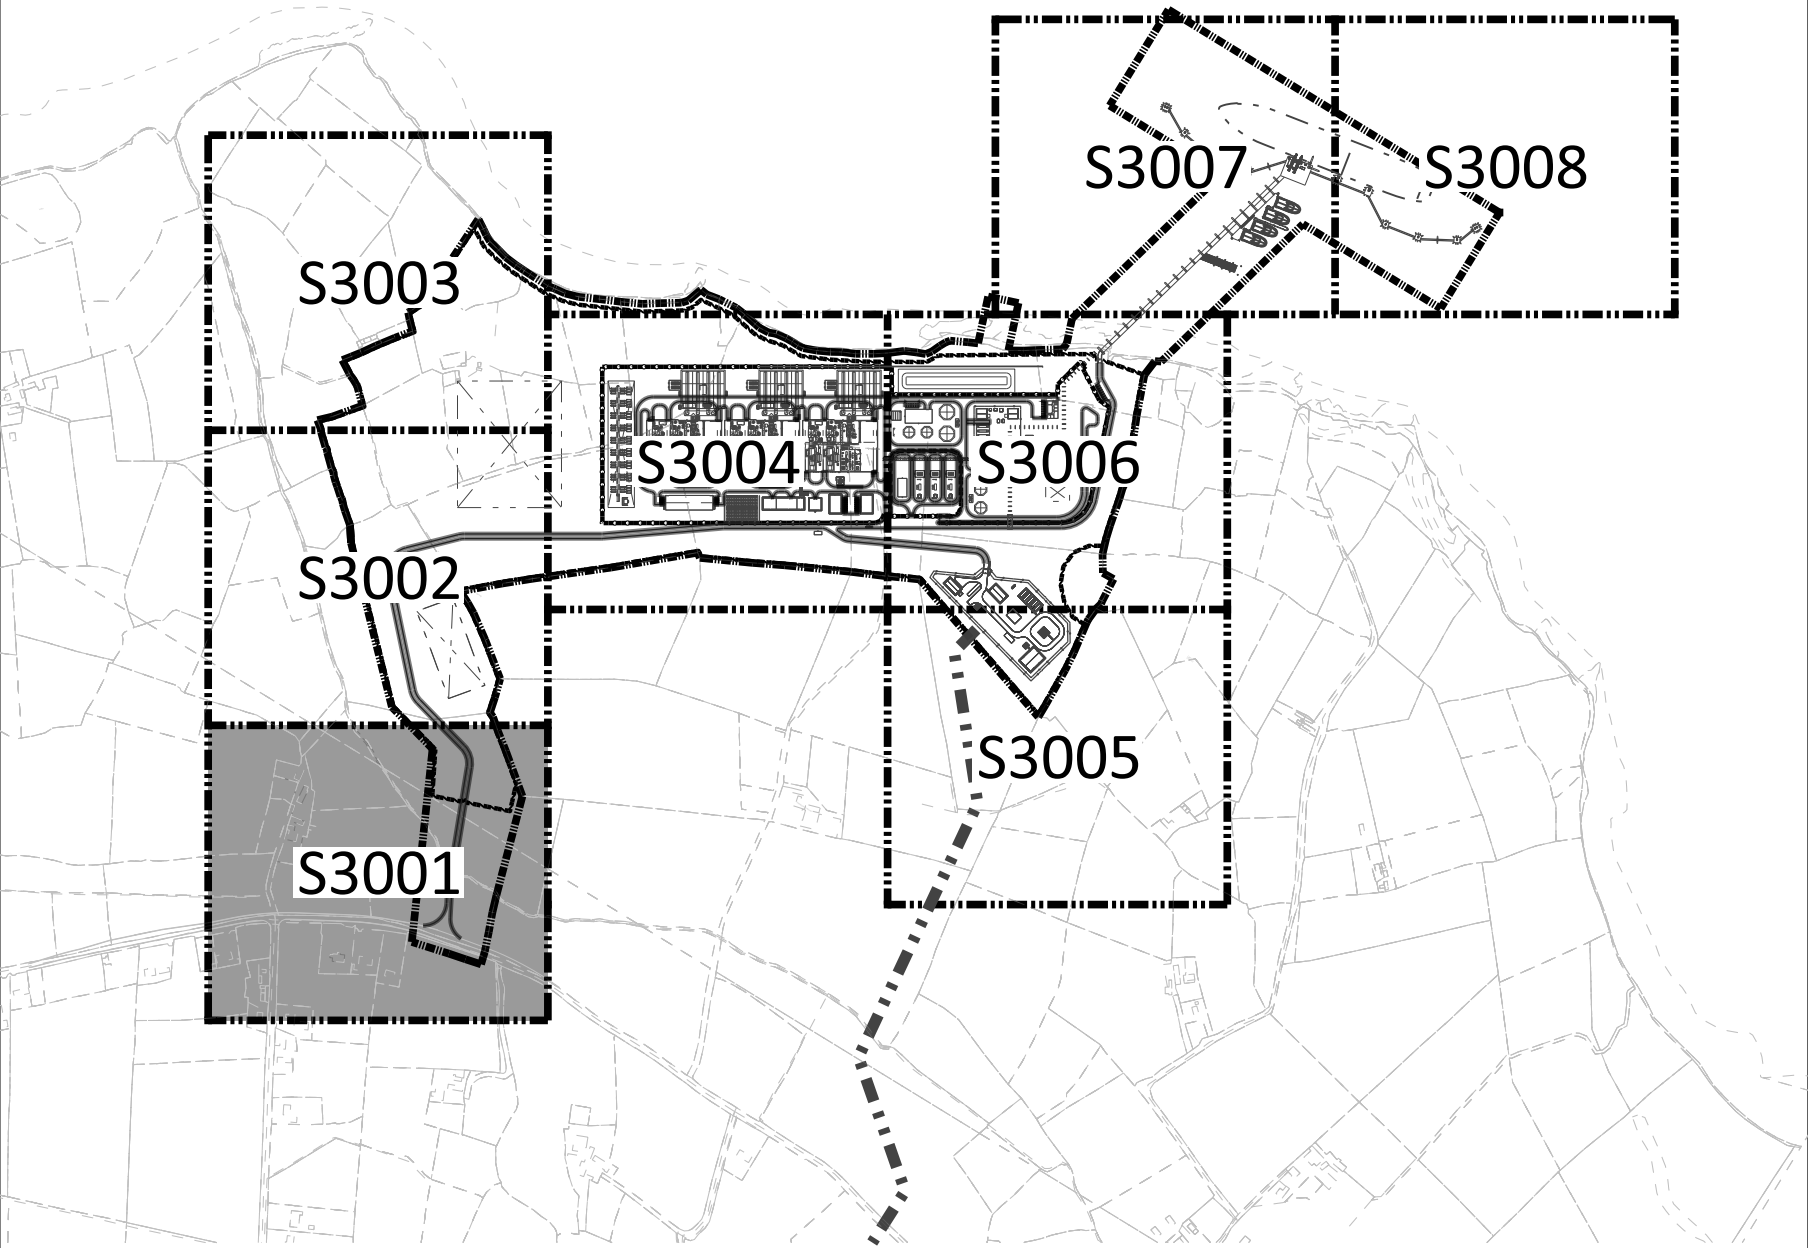

NOT TO BE USED
FOR CONSTRUCTION

THE DISTRIBUTION AND USE OF THE NATIVE FORMAT CAD
FILE OF THIS DRAWING IS UNCONTROLLED. THE USER
SHALL VERIFY TRACEABILITY OF THIS DRAWING TO THE
LATEST CONTROLLED VERSION.

BLACK & VEATCH CORP HEADQUARTERS:
11401 LAMAR AVENUE, OVERLAND PARK,
KANSAS, USA


BLACK & VEATCH

DESIGNER JDA DRAWN BJR
CHECKED DATE

SHANNON LNG LIMITED
SHANNON TECHNOLOGY AND ENERGY PARK
GRADING AND DRAINAGE - SITE
PLAN - AREA 1

PROJECT
DRAWING NUMBER
198291-1STF-S3001

REV
1

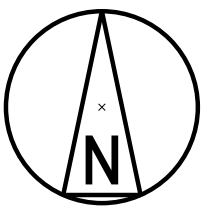

1:500
0 10 20 30 40
SCALE IN METERS

1	18/JUN/2021	ISSUED FOR PLANNING	TAH	JDA	DAC
0	30/APR/2021	ISSUED FOR PLANNING	BJR	JDA	DAC
NO	DATE	REVISIONS AND RECORD OF ISSUE	DRN	DES	CHK

PDE APP