

06/24/2021 01:59 PM Full Size 1=1
MicroStation v0.11.0.36



MATCHLINE - FOR CONTINUATION SEE S3302C


NOTES

- FOR GENERAL NOTES SEE DRAWING 1STF-S3000.

LEGEND

	PROJECT (REDLINE) BOUNDARY
	SECURITY FENCE
	2.9 M HIGH CHAIN LINK SECURITY FENCE WITH BARBED WIRE
	4.0 M HIGH PALISADE AND ELECTRIC WIRE FENCE
	NEW CONTOUR
	EXISTING CONTOUR
	GRADE SURFACE FLOW INDICATOR
	NEW CULVERT
	PROPOSED STORMWATER PIPE AND CATCH BASIN
	HYDRANT
	FIRE WATER PIPING
	POTABLE WATER PIPING
	SANITARY PIPING
	PETROLEUM INTERCEPTOR
	PROPOSED SWALE
	ELEVATED FIREWATER MONITOR

KEY PLAN

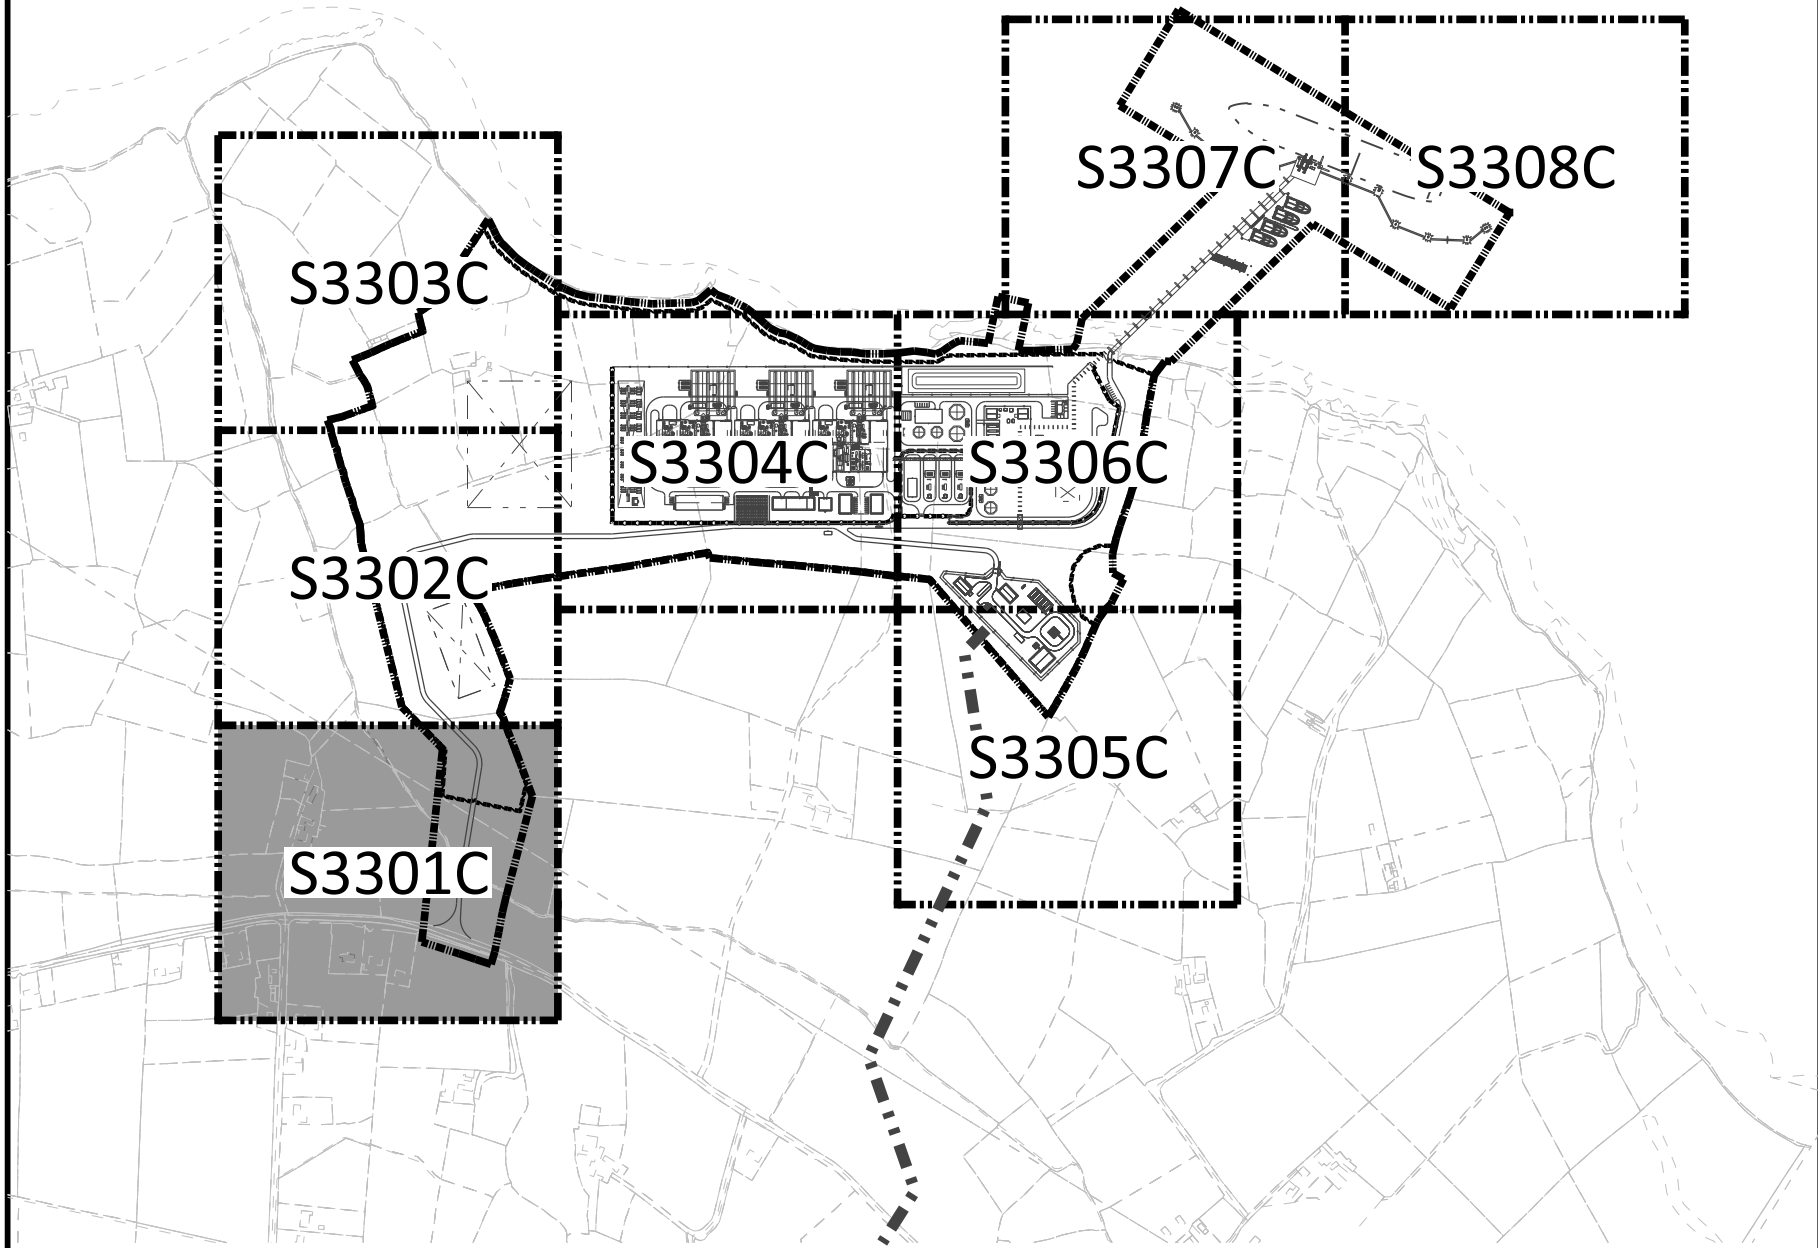

**NOT TO BE USED
FOR CONSTRUCTION**

THE DISTRIBUTION AND USE OF THE NATIVE FORMAT CAD
FILE OF THIS DRAWING IS UNCONTROLLED. THE USER
SHALL VERIFY TRACEABILITY OF THIS DRAWING TO THE
LATEST CONTROLLED VERSION.

BLACK & VEATCH CORP HEADQUARTERS:
11401 LAMAR AVENUE, OVERLAND PARK,
KANSAS, USA

BLACK & VEATCH

DESIGNER: JDA DRAWN: BJR
CHECKED: DATE

SHANNON LNG LIMITED
SHANNON TECHNOLOGY AND ENERGY PARK

FIRE WATER LAYOUT - SITE
PLAN - AREA 1

PROJECT: 198291-1STU-S3301C
DRAWING NUMBER: 198291-1STU-S3301C

CODE: AREA: REV: 1

NO	DATE	ISSUED FOR PLANNING	ISSUED FOR PLANNING	DRN	DES	CHK	PDE	APP
1	18/JUN/2021	ISSUED FOR PLANNING		TAH	JDA	DAC		
0	30/APR/2021	ISSUED FOR PLANNING		BJR	JDA	DAC		

