

06/24/2021 01:59 pm Full Size 1 = 1

01/28/2021

MicroStation v0.11.0.36

MATCHLINE - FOR CONTINUATION SEE S3306B

REFER TO GNI DRAWINGS FOR
UNDERGROUND UTILITY
LAYOUT IN AGI AREA

Cahir
(Site on)


NOTES

- FOR GENERAL NOTES SEE DRAWING 1STU-S3000.

LEGEND

| | |
|--|---|
| | PROJECT (REDLINE) BOUNDARY |
| | SECURITY FENCE |
| | 2.9 M HIGH CHAIN LINK SECURITY FENCE WITH BARBED WIRE |
| | 4.0 M HIGH PALISADE AND ELECTRIC WIRE FENCE |
| | NEW CONTOUR |
| | EXISTING CONTOUR |
| | GRADE SURFACE FLOW INDICATOR |
| | NEW CULVERT |
| | PROPOSED STORMWATER PIPE AND CATCH BASIN |
| | HYDRANT |
| | FIRE WATER PIPING |
| | POTABLE WATER PIPING |
| | SANITARY PIPING |
| | PETROLEUM INTERCEPTOR |
| | PROPOSED SWALE |
| | ELEVATED FIREWATER MONITOR |


KEY PLAN

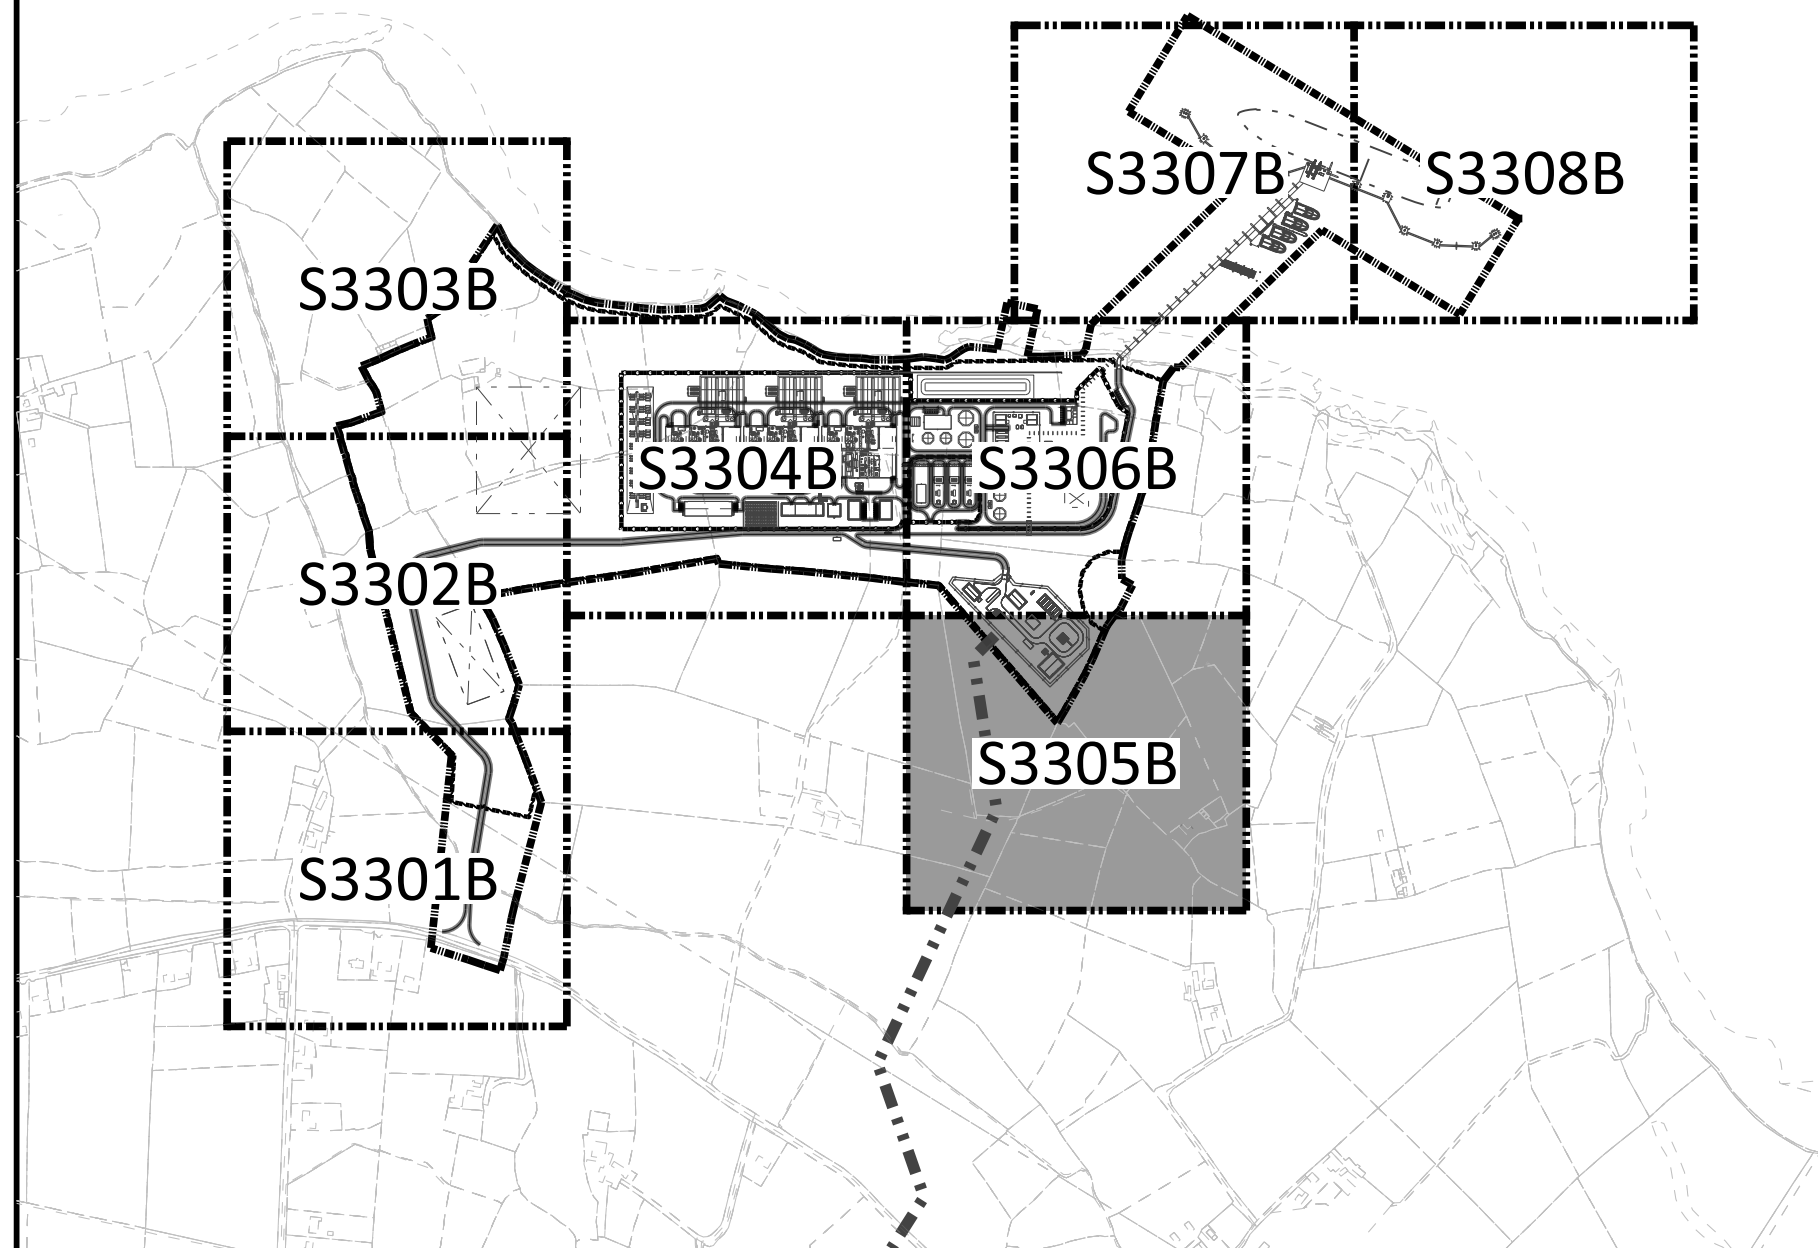

**NOT TO BE USED
FOR CONSTRUCTION**

THE DISTRIBUTION AND USE OF THE NATIVE FORMAT CAD
FILE OF THIS DRAWING IS UNCONTROLLED. THE USER
SHALL VERIFY TRACEABILITY OF THIS DRAWING TO THE
LATEST CONTROLLED VERSION.

| NO | DATE | REVISIONS AND RECORD OF ISSUE | DRN | DES | CHK | PDE | APP |
|----|-------------|-------------------------------|-----|-----|-----|-----|-----|
| 1 | 18/JUN/2021 | ISSUED FOR PLANNING | TAH | JDA | | DAC | |
| 0 | 30/APR/2021 | ISSUED FOR PLANNING | BJR | JDA | | DAC | |

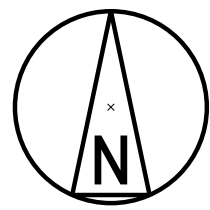

1:500
0 10 20 30 40
SCALE IN METERS

BLACK & VEATCH CORP HEADQUARTERS:
11401 LAMAR AVENUE, OVERLAND PARK,
KANSAS, USA



| DESIGNER | DRAWN |
|----------|-------|
| JDA | BJR |
| CHECKED | DATE |

SHANNON LNG LIMITED
SHANNON TECHNOLOGY AND ENERGY PARK
POTABLE WATER LAYOUT - SITE
PLAN - AREA 5

| PROJECT | DRAWING NUMBER |
|--------------------|----------------|
| 198291-1STU-S3305B | |
| CODE | AREA |

REV

1