




TYPICAL SANITARY LIFT STATION
NO SCALE

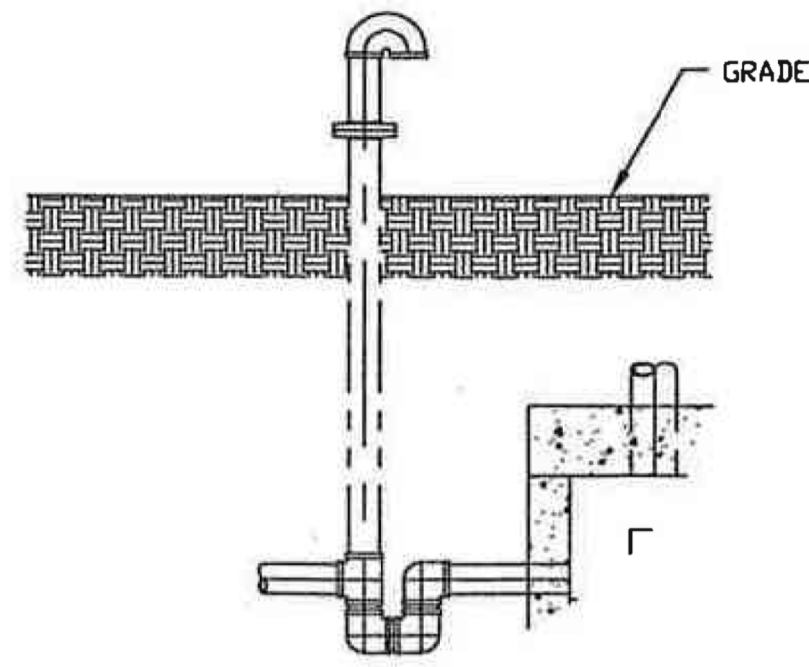

INLET TRAP DETAIL

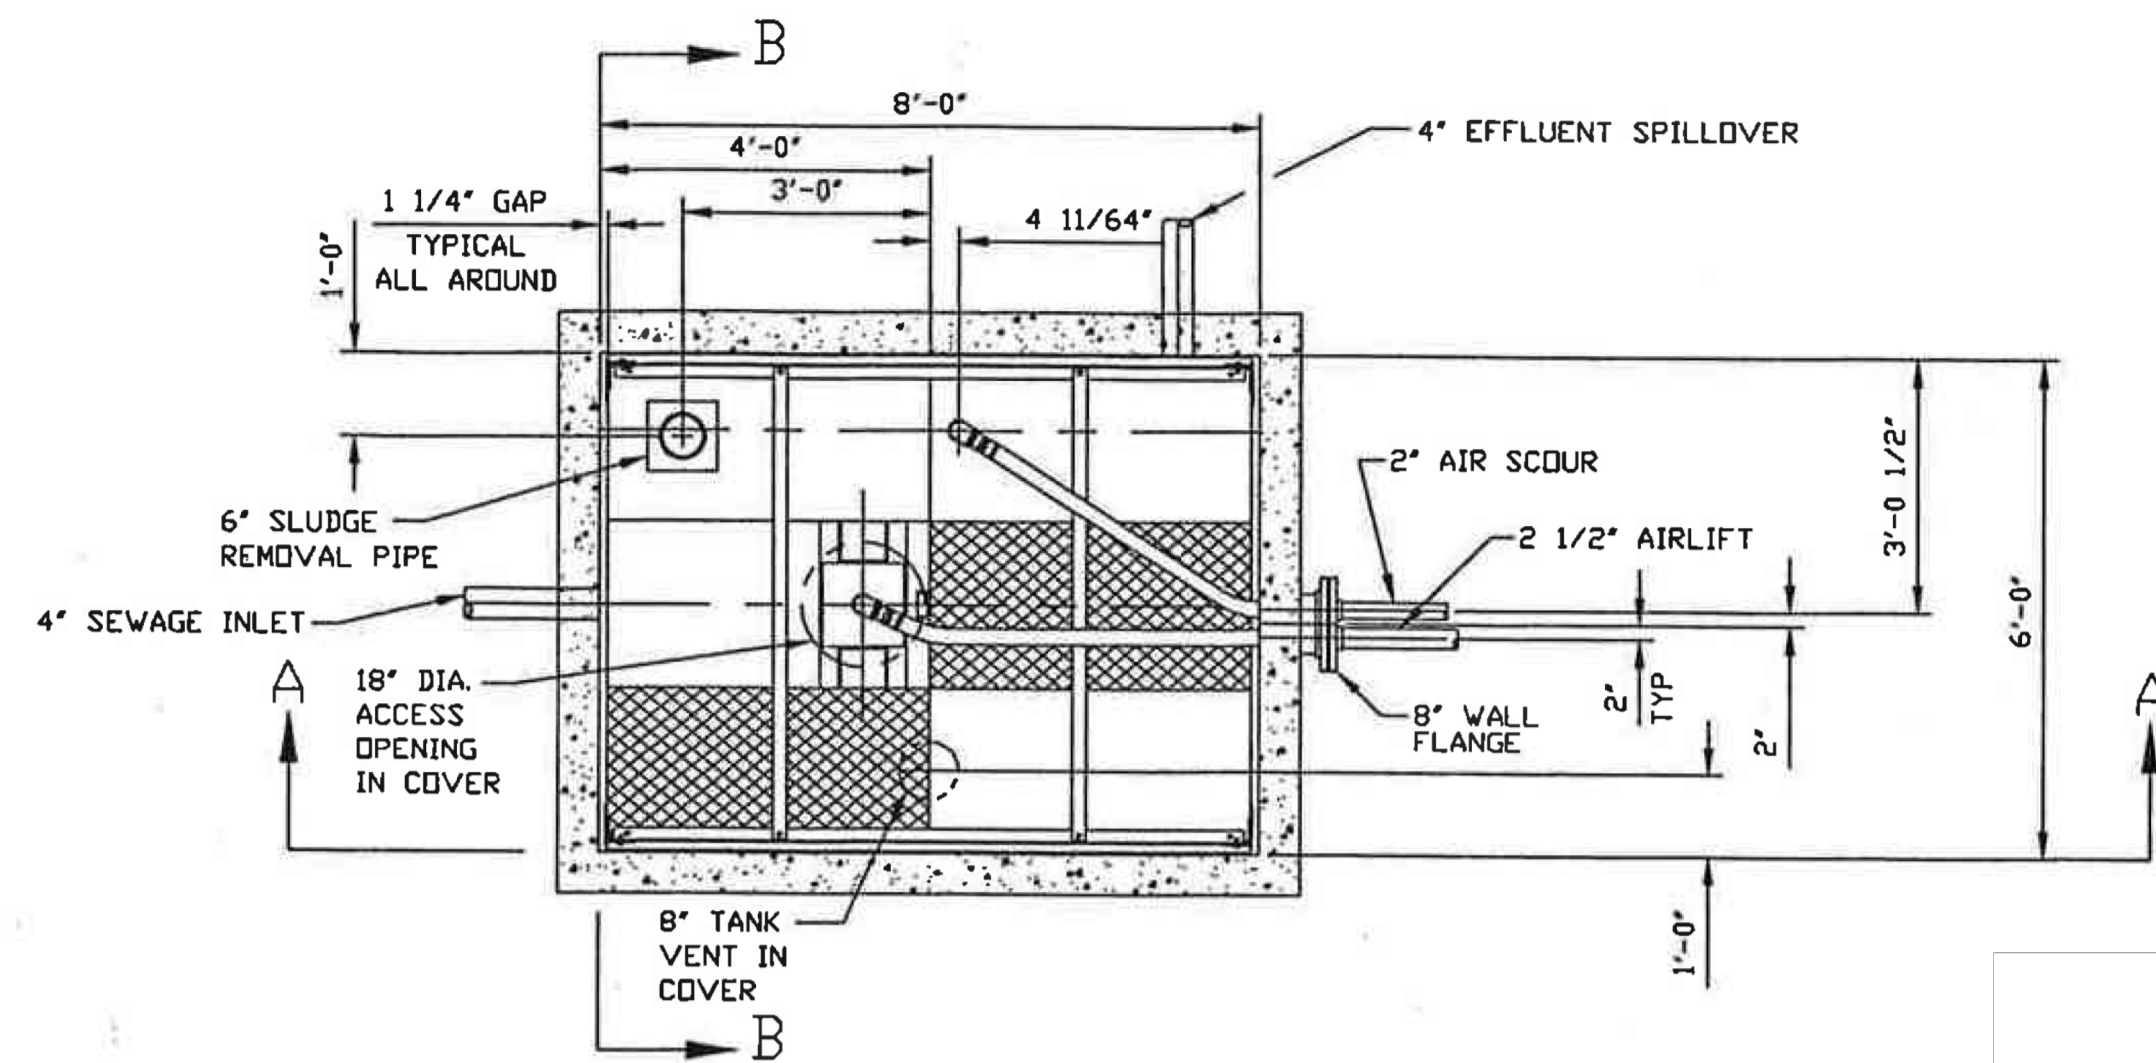

PLAN VIEW- COVER REMOVED

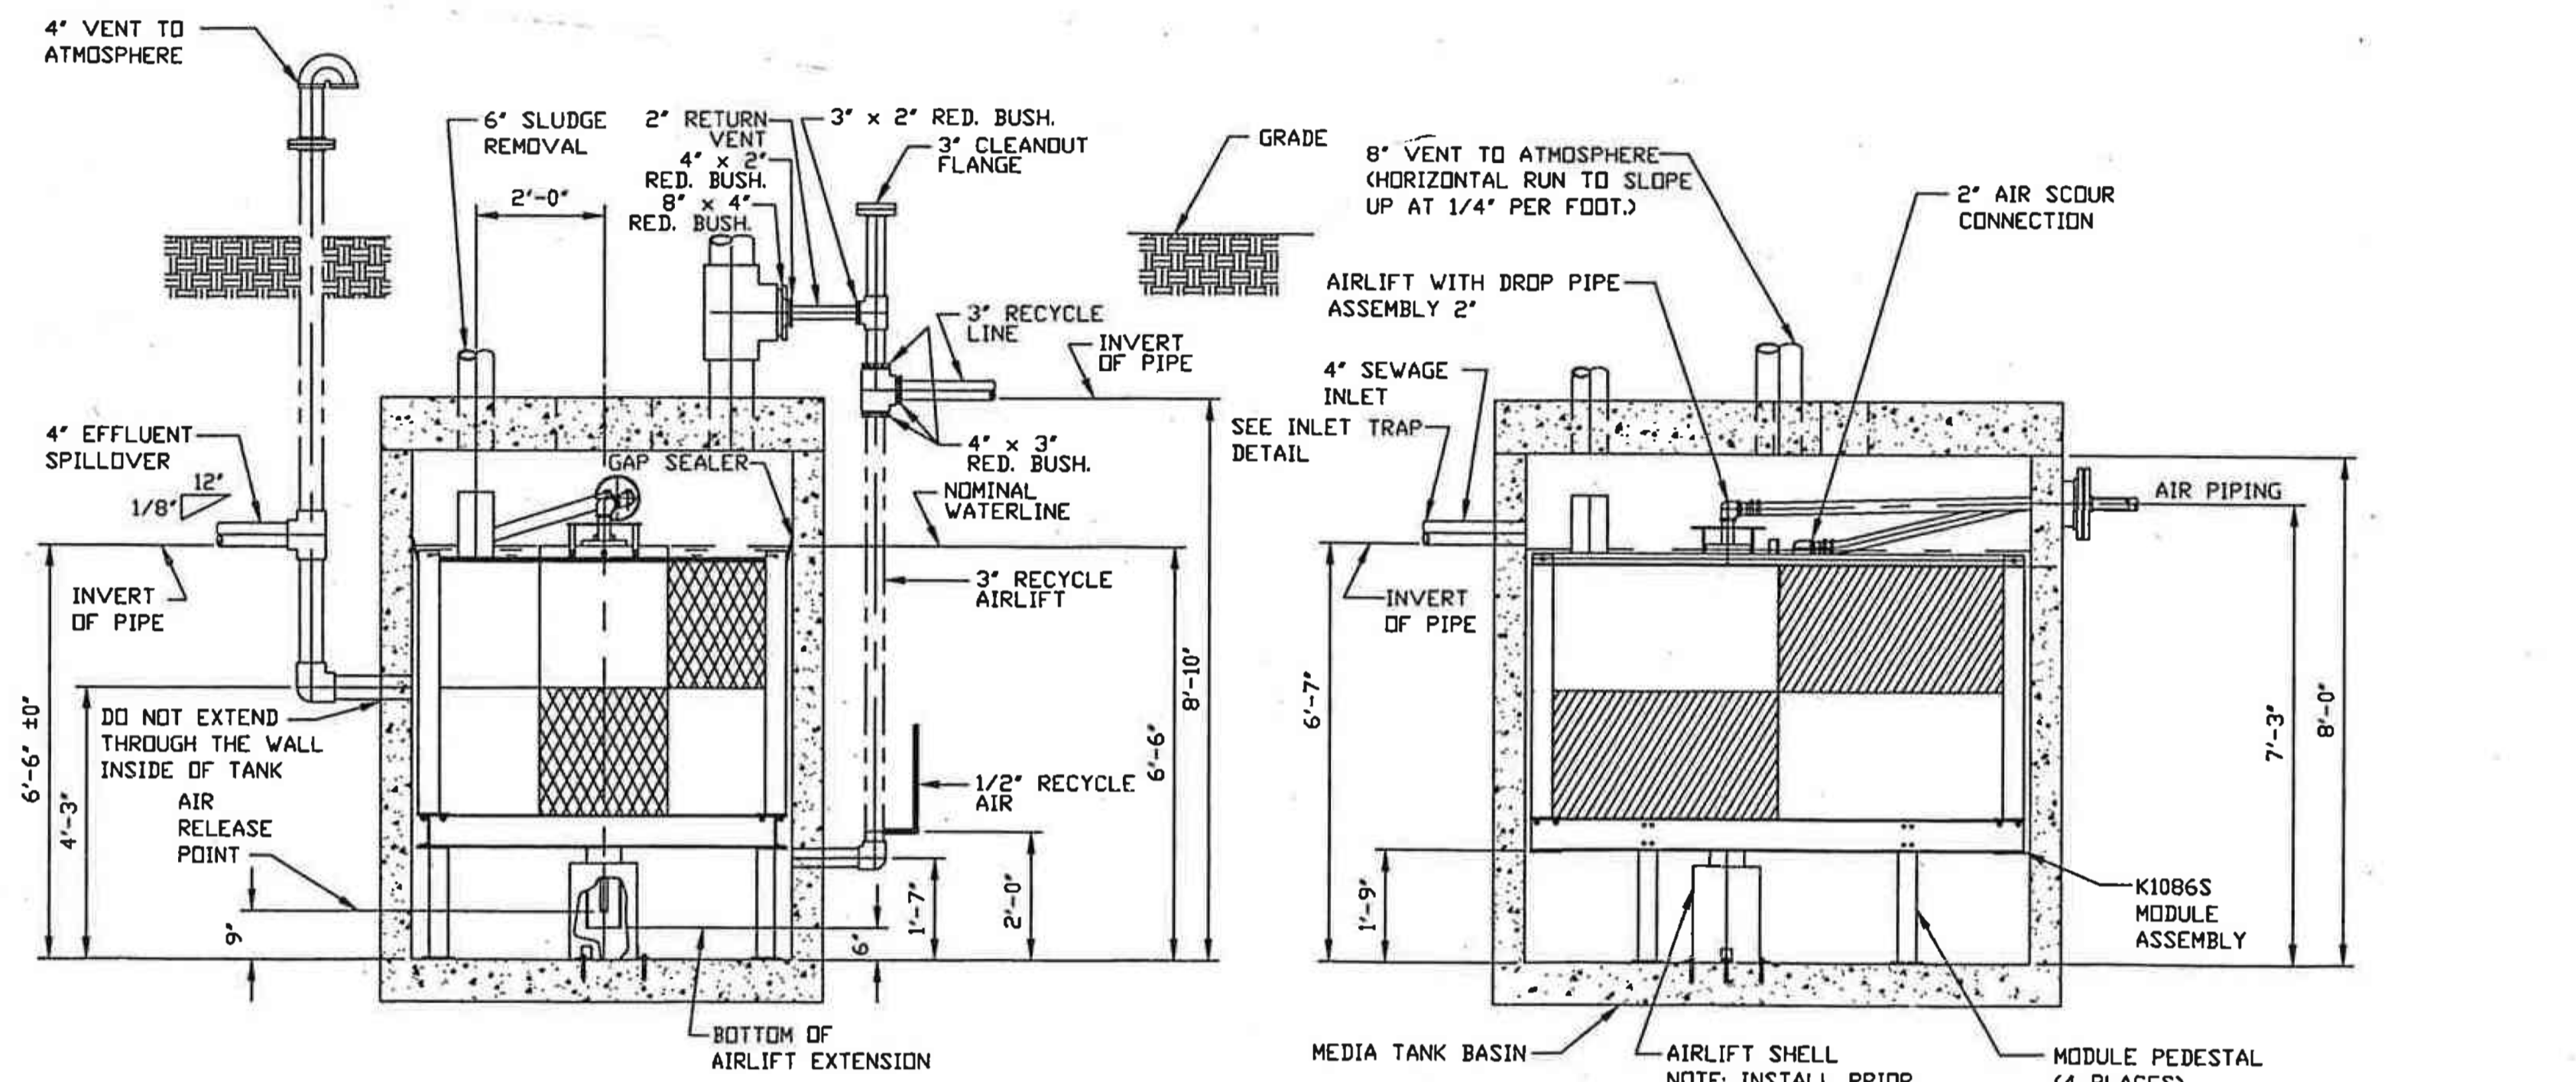

END VIEW- SECTION B-B

ELEVATION- SECTION A-A

TYPICAL WASTE WATER TREATMENT PLANT (WWTP)
NO SCALE

NOT TO BE USED
FOR CONSTRUCTION

THE DISTRIBUTION AND USE OF THE NATIVE FORMAT CAD
FILE OF THIS DRAWING IS UNCONTROLLED. THE USER
SHALL VERIFY TRACEABILITY OF THIS DRAWING TO THE
LATEST CONTROLLED VERSION.

1	18/JUN/2021	ISSUED FOR PLANNING	TAH	JDA	DAC
0	30/APR/2021	ISSUED FOR PLANNING	BUR	JDA	DAC
NO	DATE	REVISIONS AND RECORD OF ISSUE	DRN	DES	CHK

BLACK & VEATCH CORP HEADQUARTERS:
11401 LAMAR AVENUE, OVERLAND PARK,
KANSAS, USA

DESIGNER	JDA	DRAWN	BUR
CHECKED	DATE		

SHANNON LNG LIMITED
SHANNON TECHNOLOGY AND ENERGY PARK
SANITARY LAYOUT - SITE
TYPICAL LIFT STATION DETAILS

PROJECT	198291-1STU-S3960	REV	1
CODE			
AREA			