
		1		2	
A					
В					
C					
D					
E					
F					
G					
5.2.11					
in v10.1. 1					
MicroStation v10.15.2.11 Full Size 1 = 1					
Mic Full PM		Ι			
at67795 N .0 F 8/17/2021 04:53 PM					
at67795 , ,/17/202					

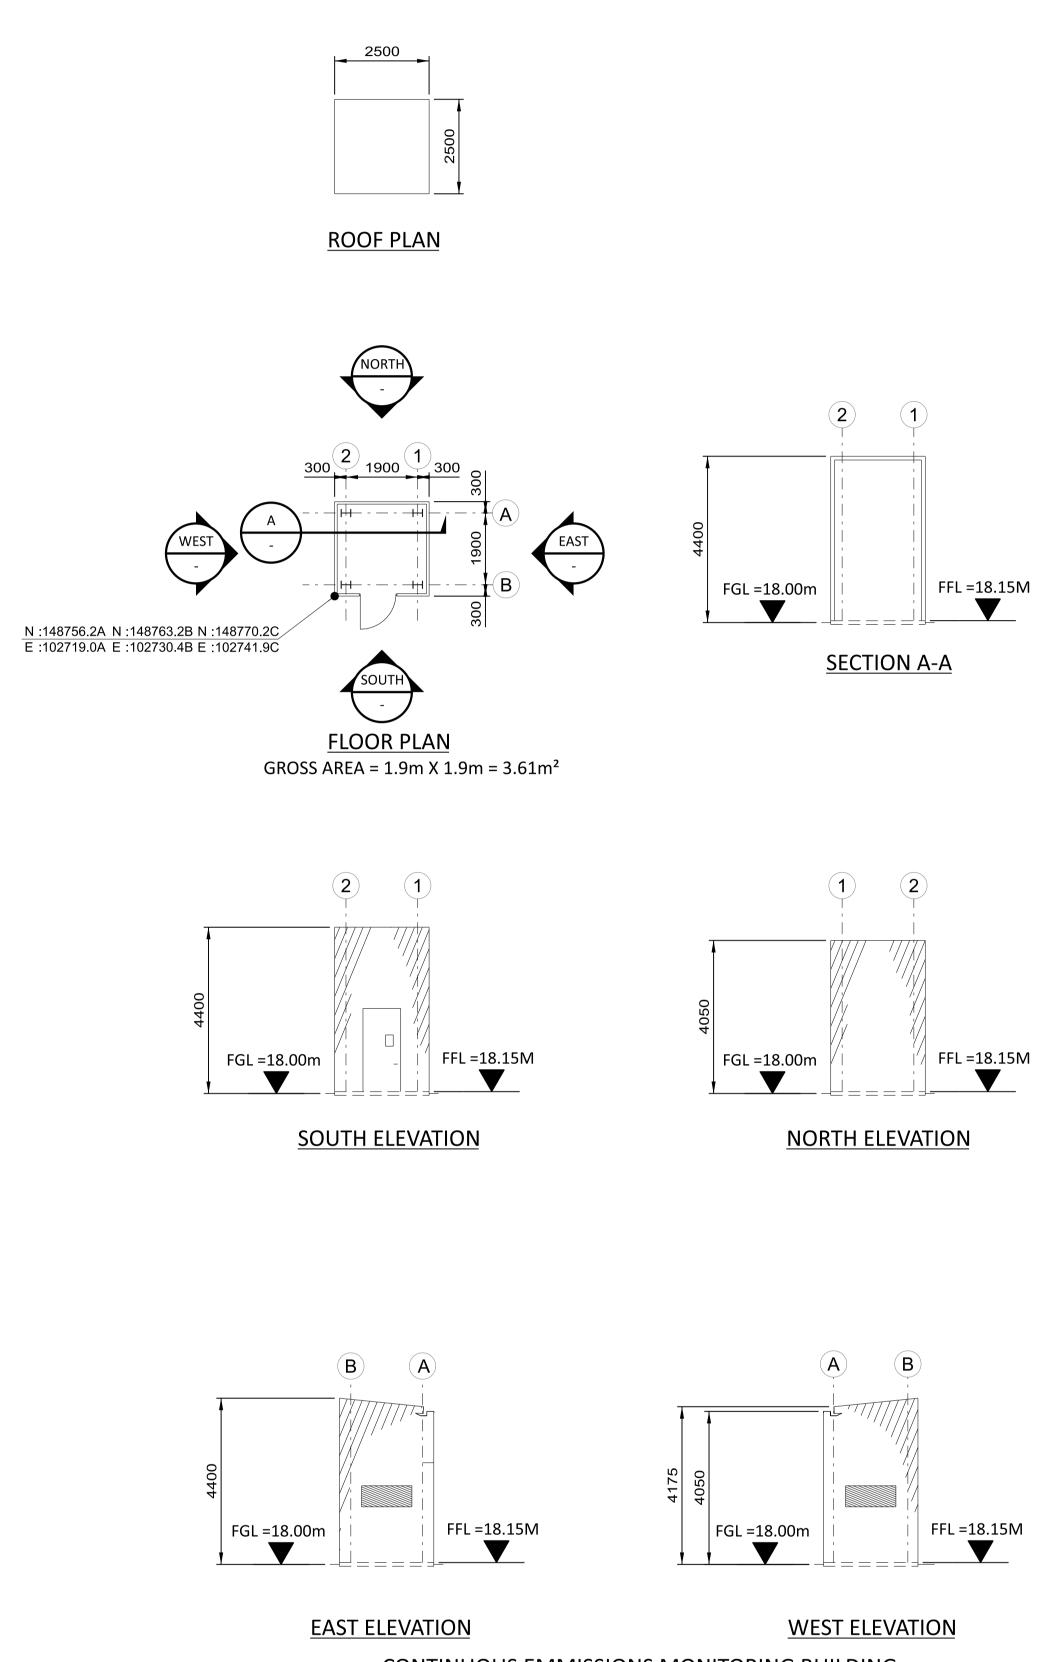

4

CONTINUOUS EMMISSIONS MONITORING BUILDING

											\sum
											7
											۱
			1	18/JUN/2021	ISSUED FOR PLANNING	тмс	DJL		DAC		
			0	30/APR/2021	ISSUED FOR PLANNING	тмс	DJL		DAC		/
			NO	DATE	REVISIONS AND RECORD OF ISSUE	DRN	DES	снк	PDE	APP	

0 2000 4000 6000 8000	BLACK & VEATCH CORP HEADQUARTERS: 11401 LAMAR AVENUE, OVERLAND PARK, KANSAS, USA			SHANNON LNG LIMITED SHANNON TECHNOLOGY AND ENERGY PARK (STEP)	PROJECT 198291-SS	DRAWING NUMBER	rev 1
1:100 SCALE IN MILLIMETERS		DRAWN	DRAWN	LNG - CEMS ENCLOSURE PLAN ELEVATIONS AND SECTION	CODE		
		CHECKED	DATE	FLAN ELEVATIONS AND SECTION	AREA		

NOTES:

WALL CLADDING TO BE KINGSTON ARCHITECTURAL WALL SYSTEMS MR/EB/FC-S/MM/CX/WV OR EQUIVALENT. COLOUR OLIVE GREEN, RAL 6003.

3. FACIAS AND TRIM, INCLUDING DOORS, WINDOWS VENTILATION OPENINGS & SERVICE PENETRATION FRAMES TO BE COLOUR TRAFFIC GREY B, RAL 1043.

2. ROOF CLADDING TO BE KINGSTON INSULATED ROOF SYSTEMS KS1000 RW OR KS1000 LP/CR OR EQUIVALENT. COLOUR CHROME GREEN, RAL 6020.