



- NOTES:
1. THE ENCLOSED DESIGN IS FOR PLANNING PURPOSES ONLY AND NOT FOR CONSTRUCTION. EQUIPMENT LOCATIONS ARE INDICATIVE ONLY AND ARE SUBJECT TO CHANGE WITHIN BUILDING.
 2. EQUIPMENT AND SOUND WALLS TO BE COLOUR OLIVE-GRAY, RAL 6006.

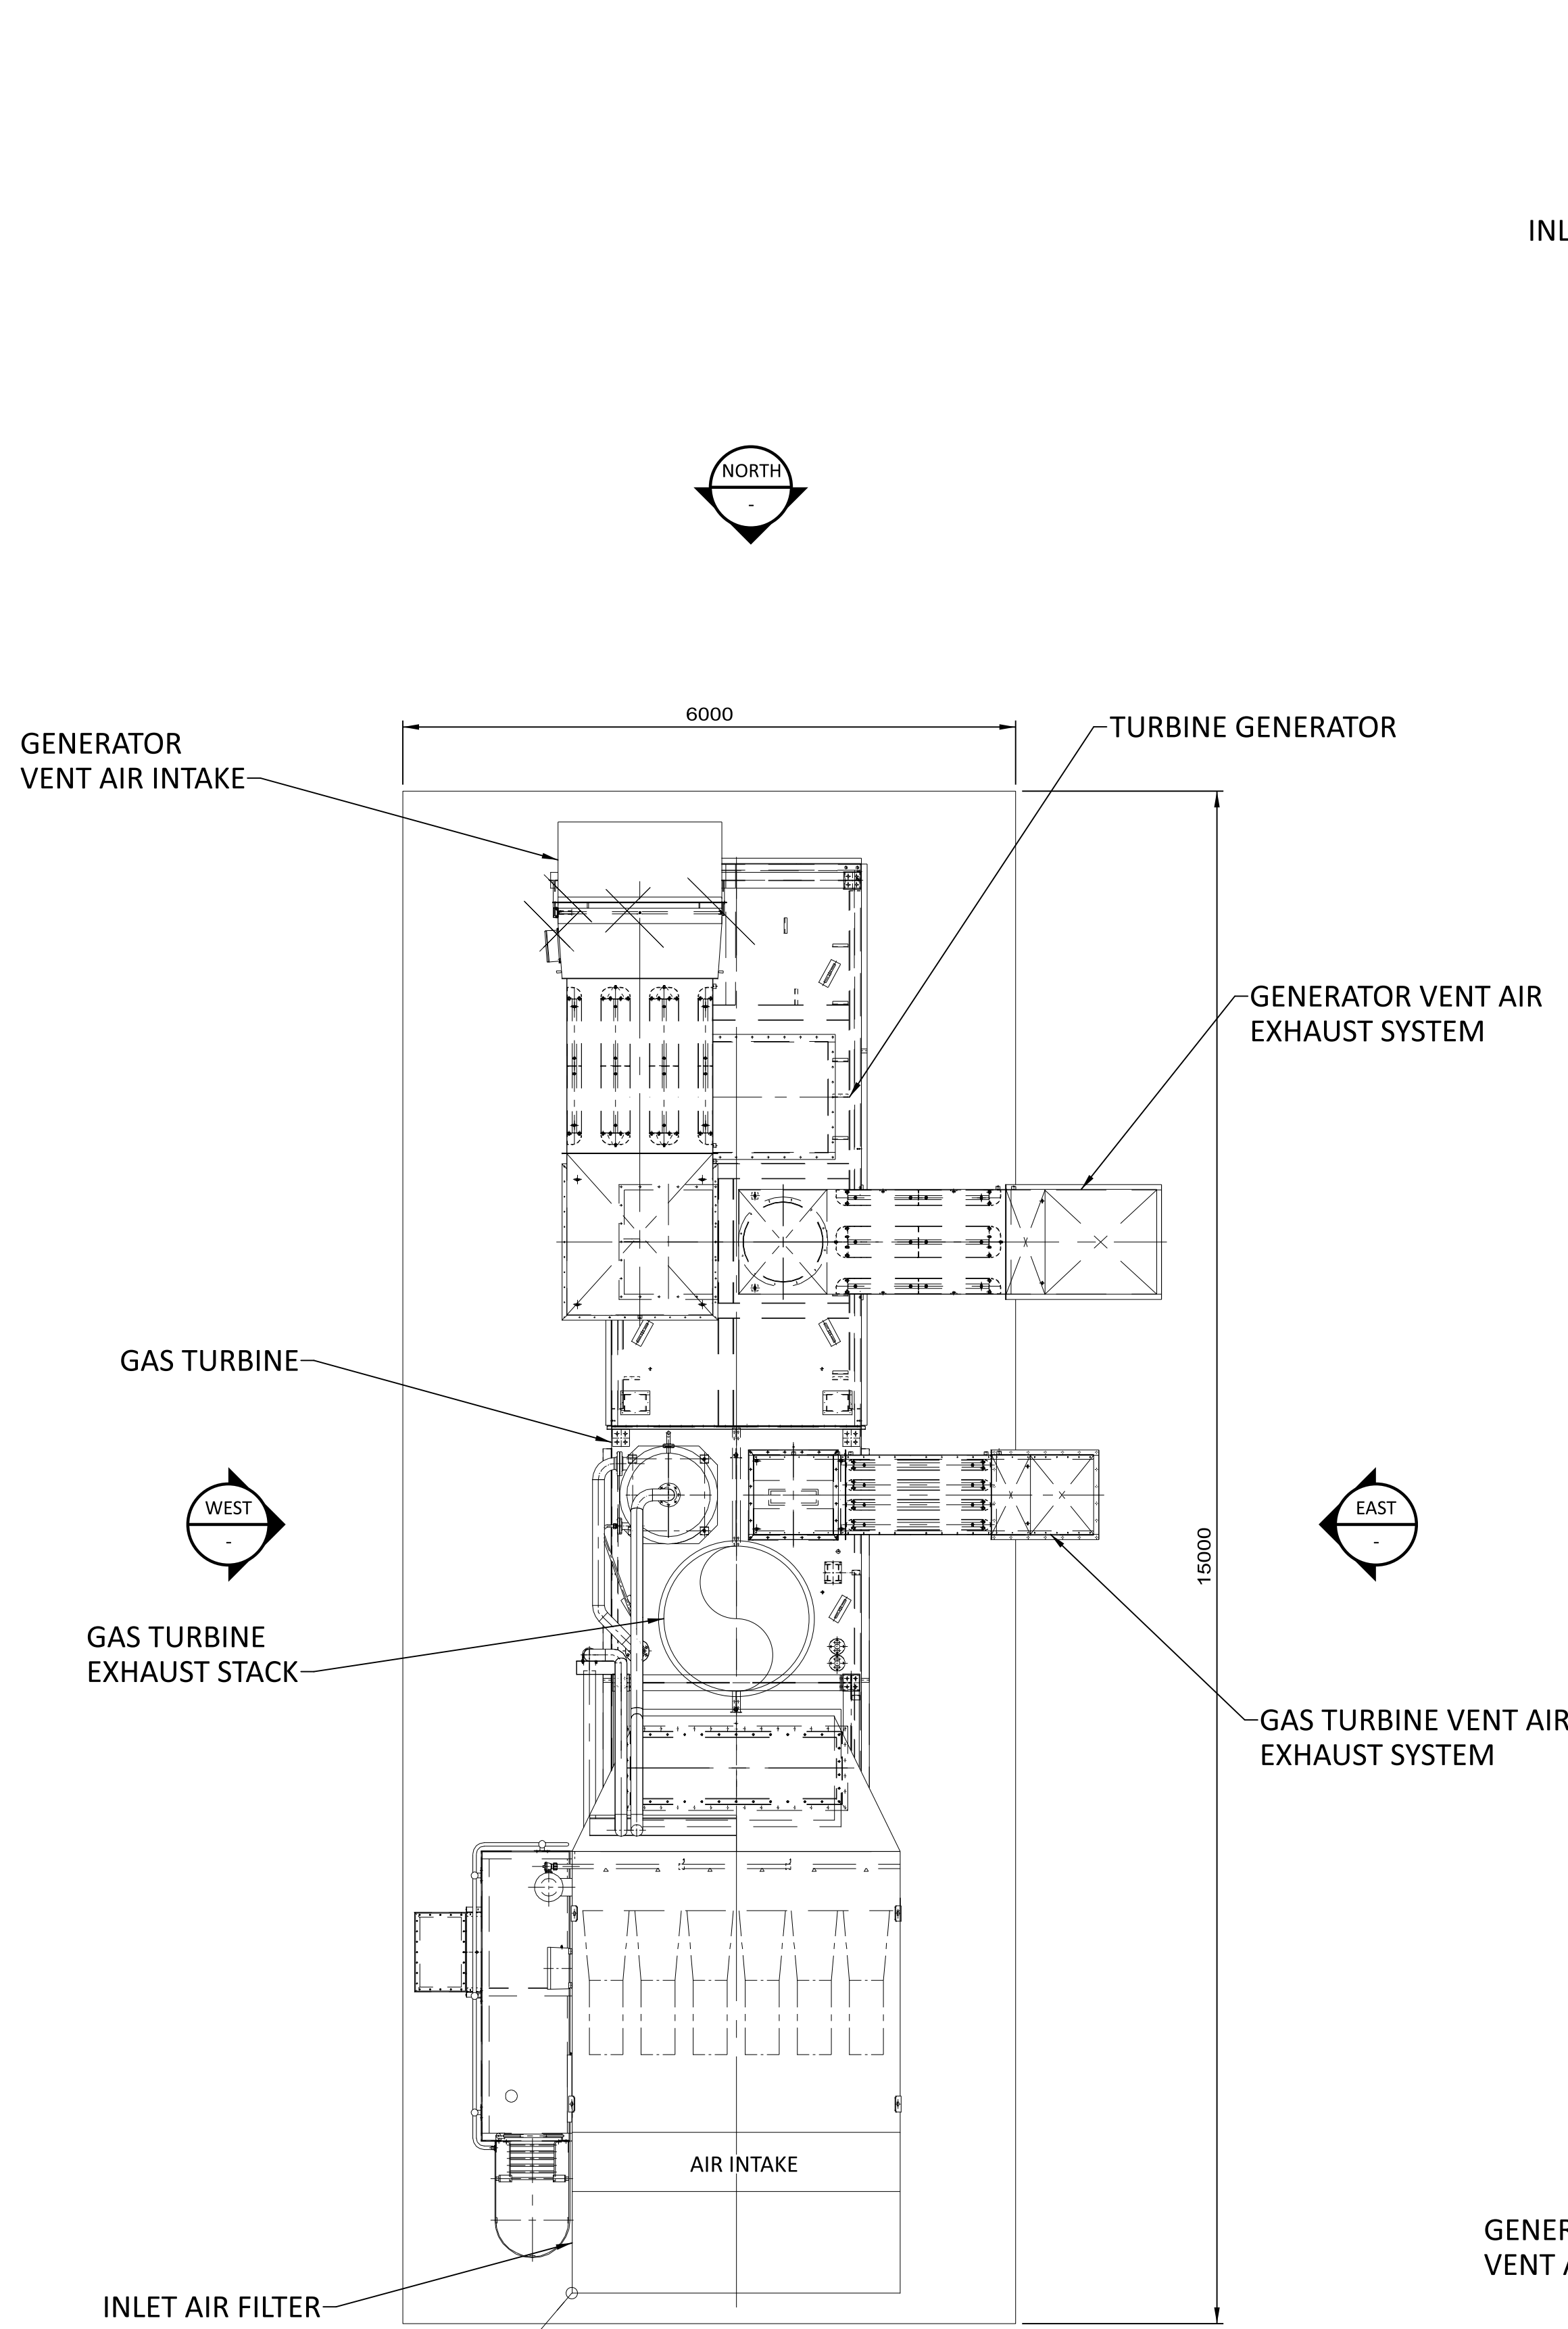


N :148757.9 N :148764.9 N :148771.9
E :102724.2 E :102735.6 E :102747.1


SOUTH
PLAN

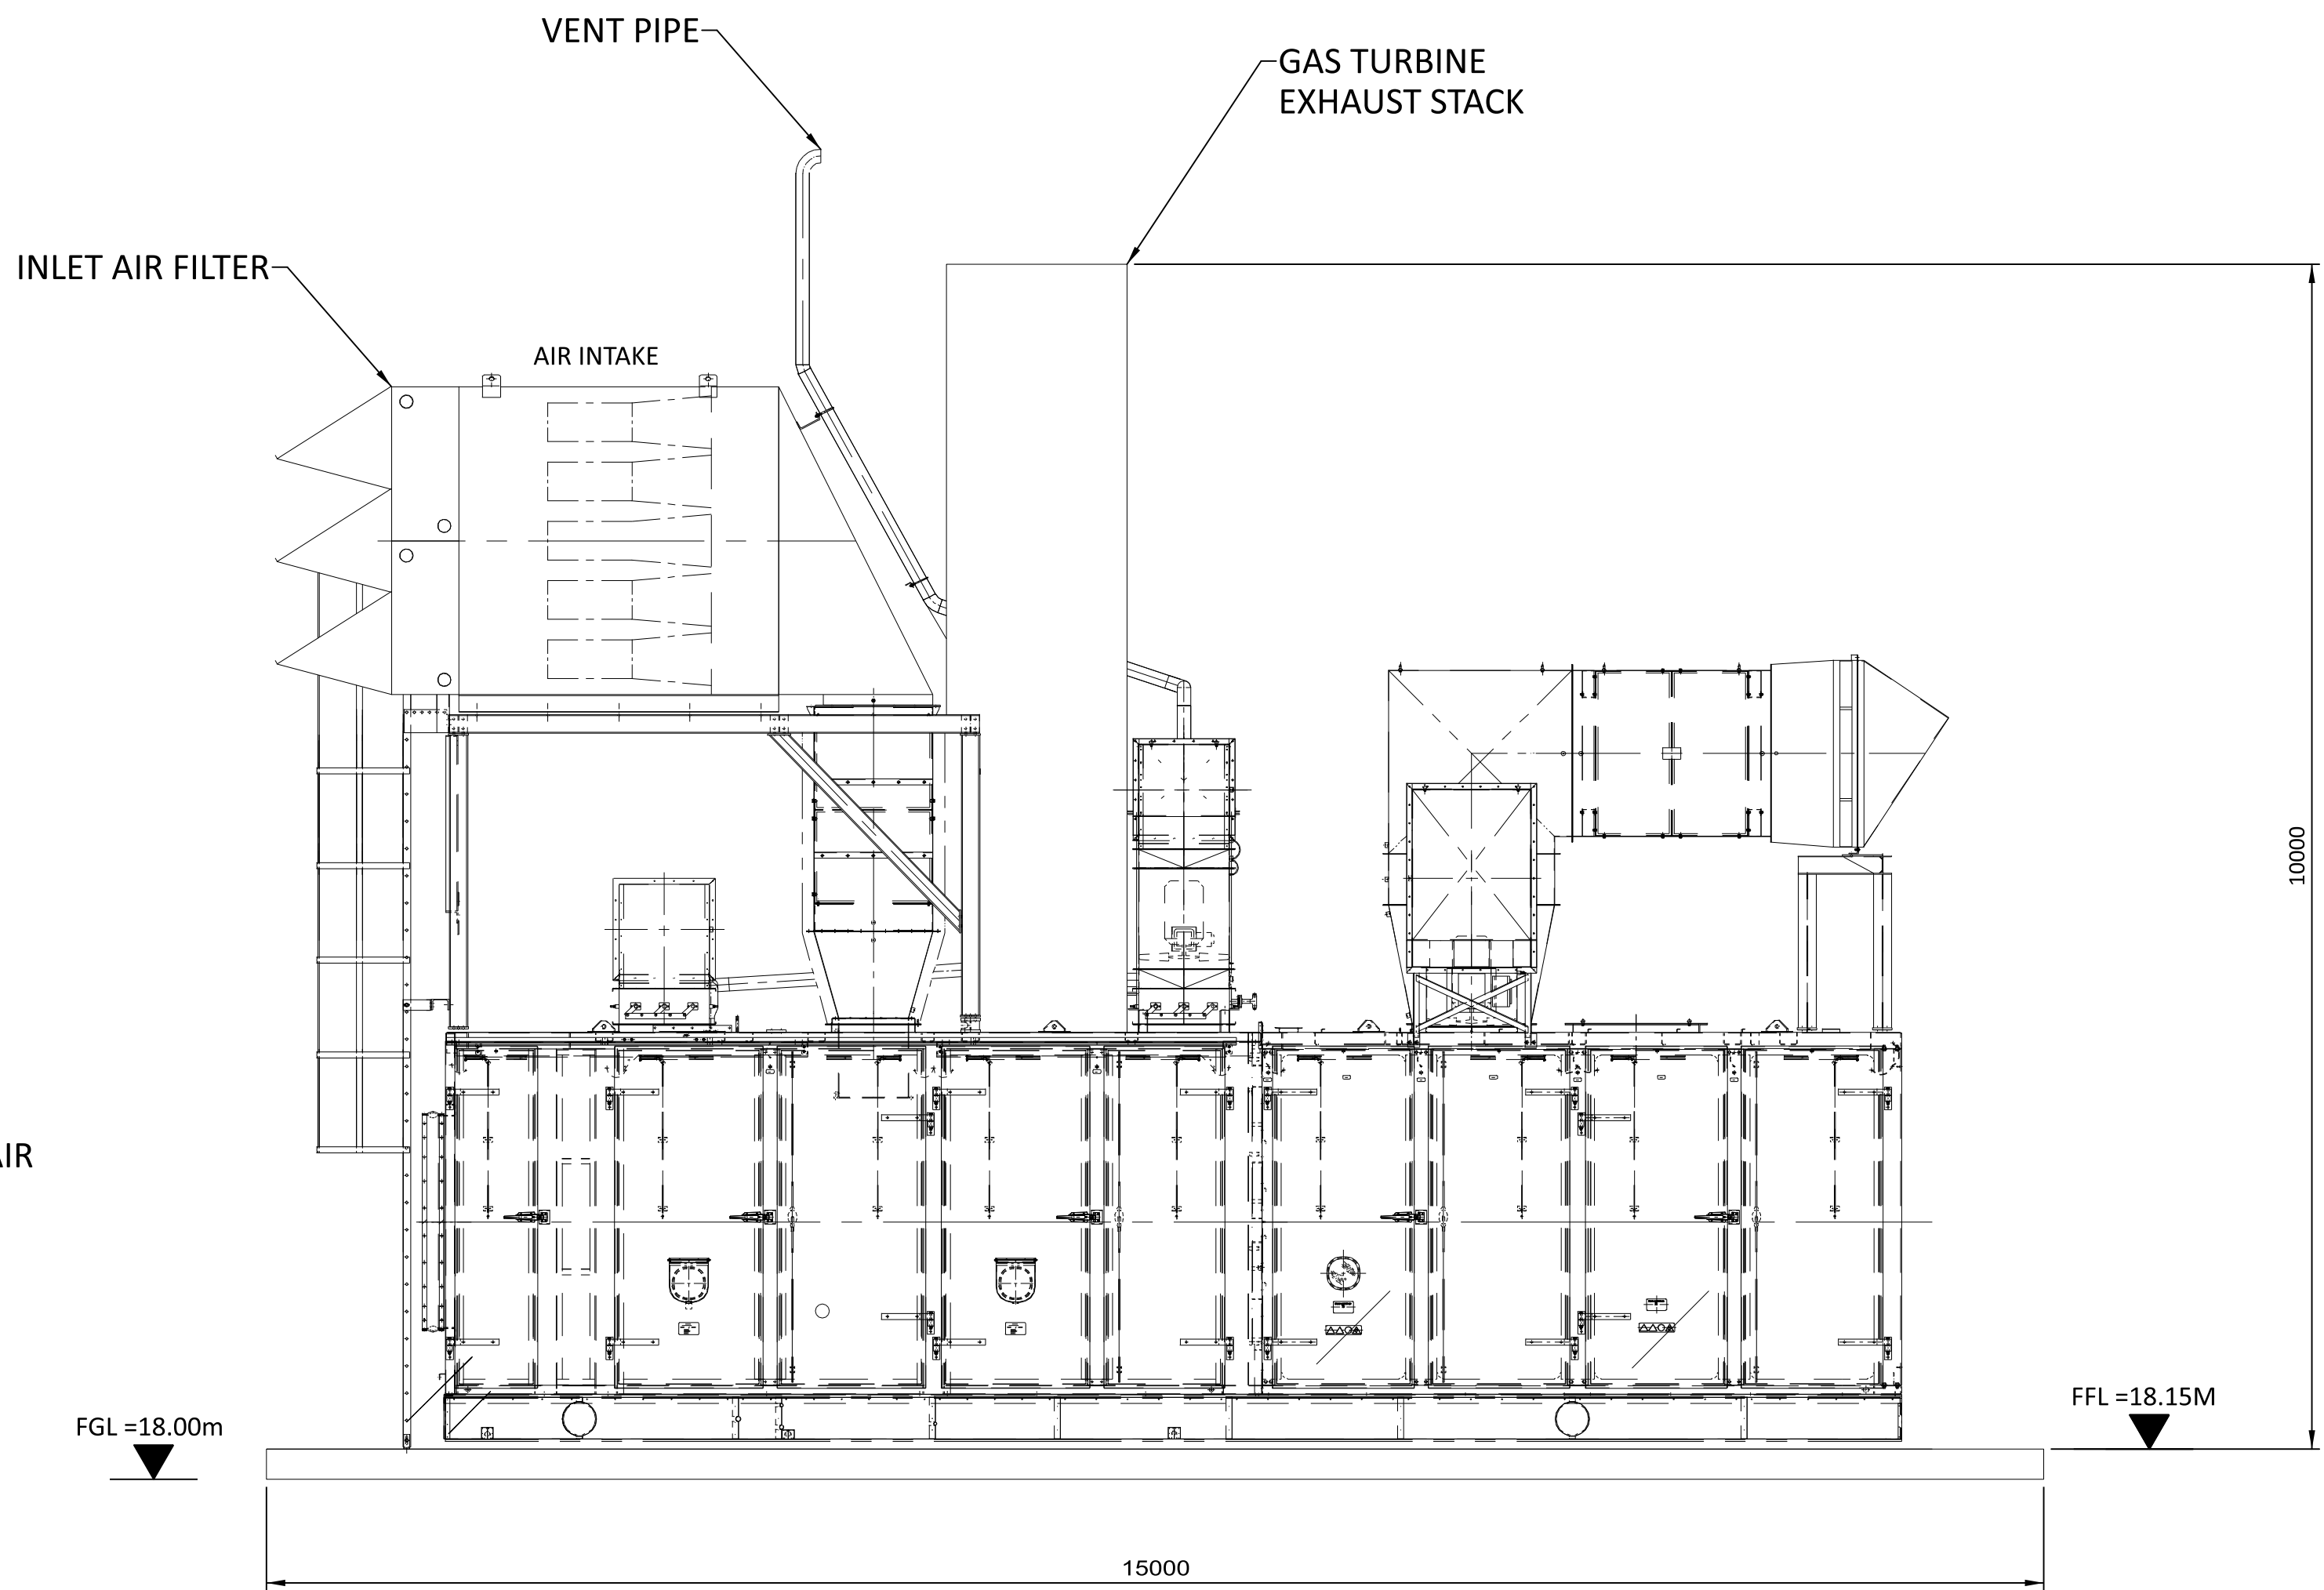


EAST ELEVATION

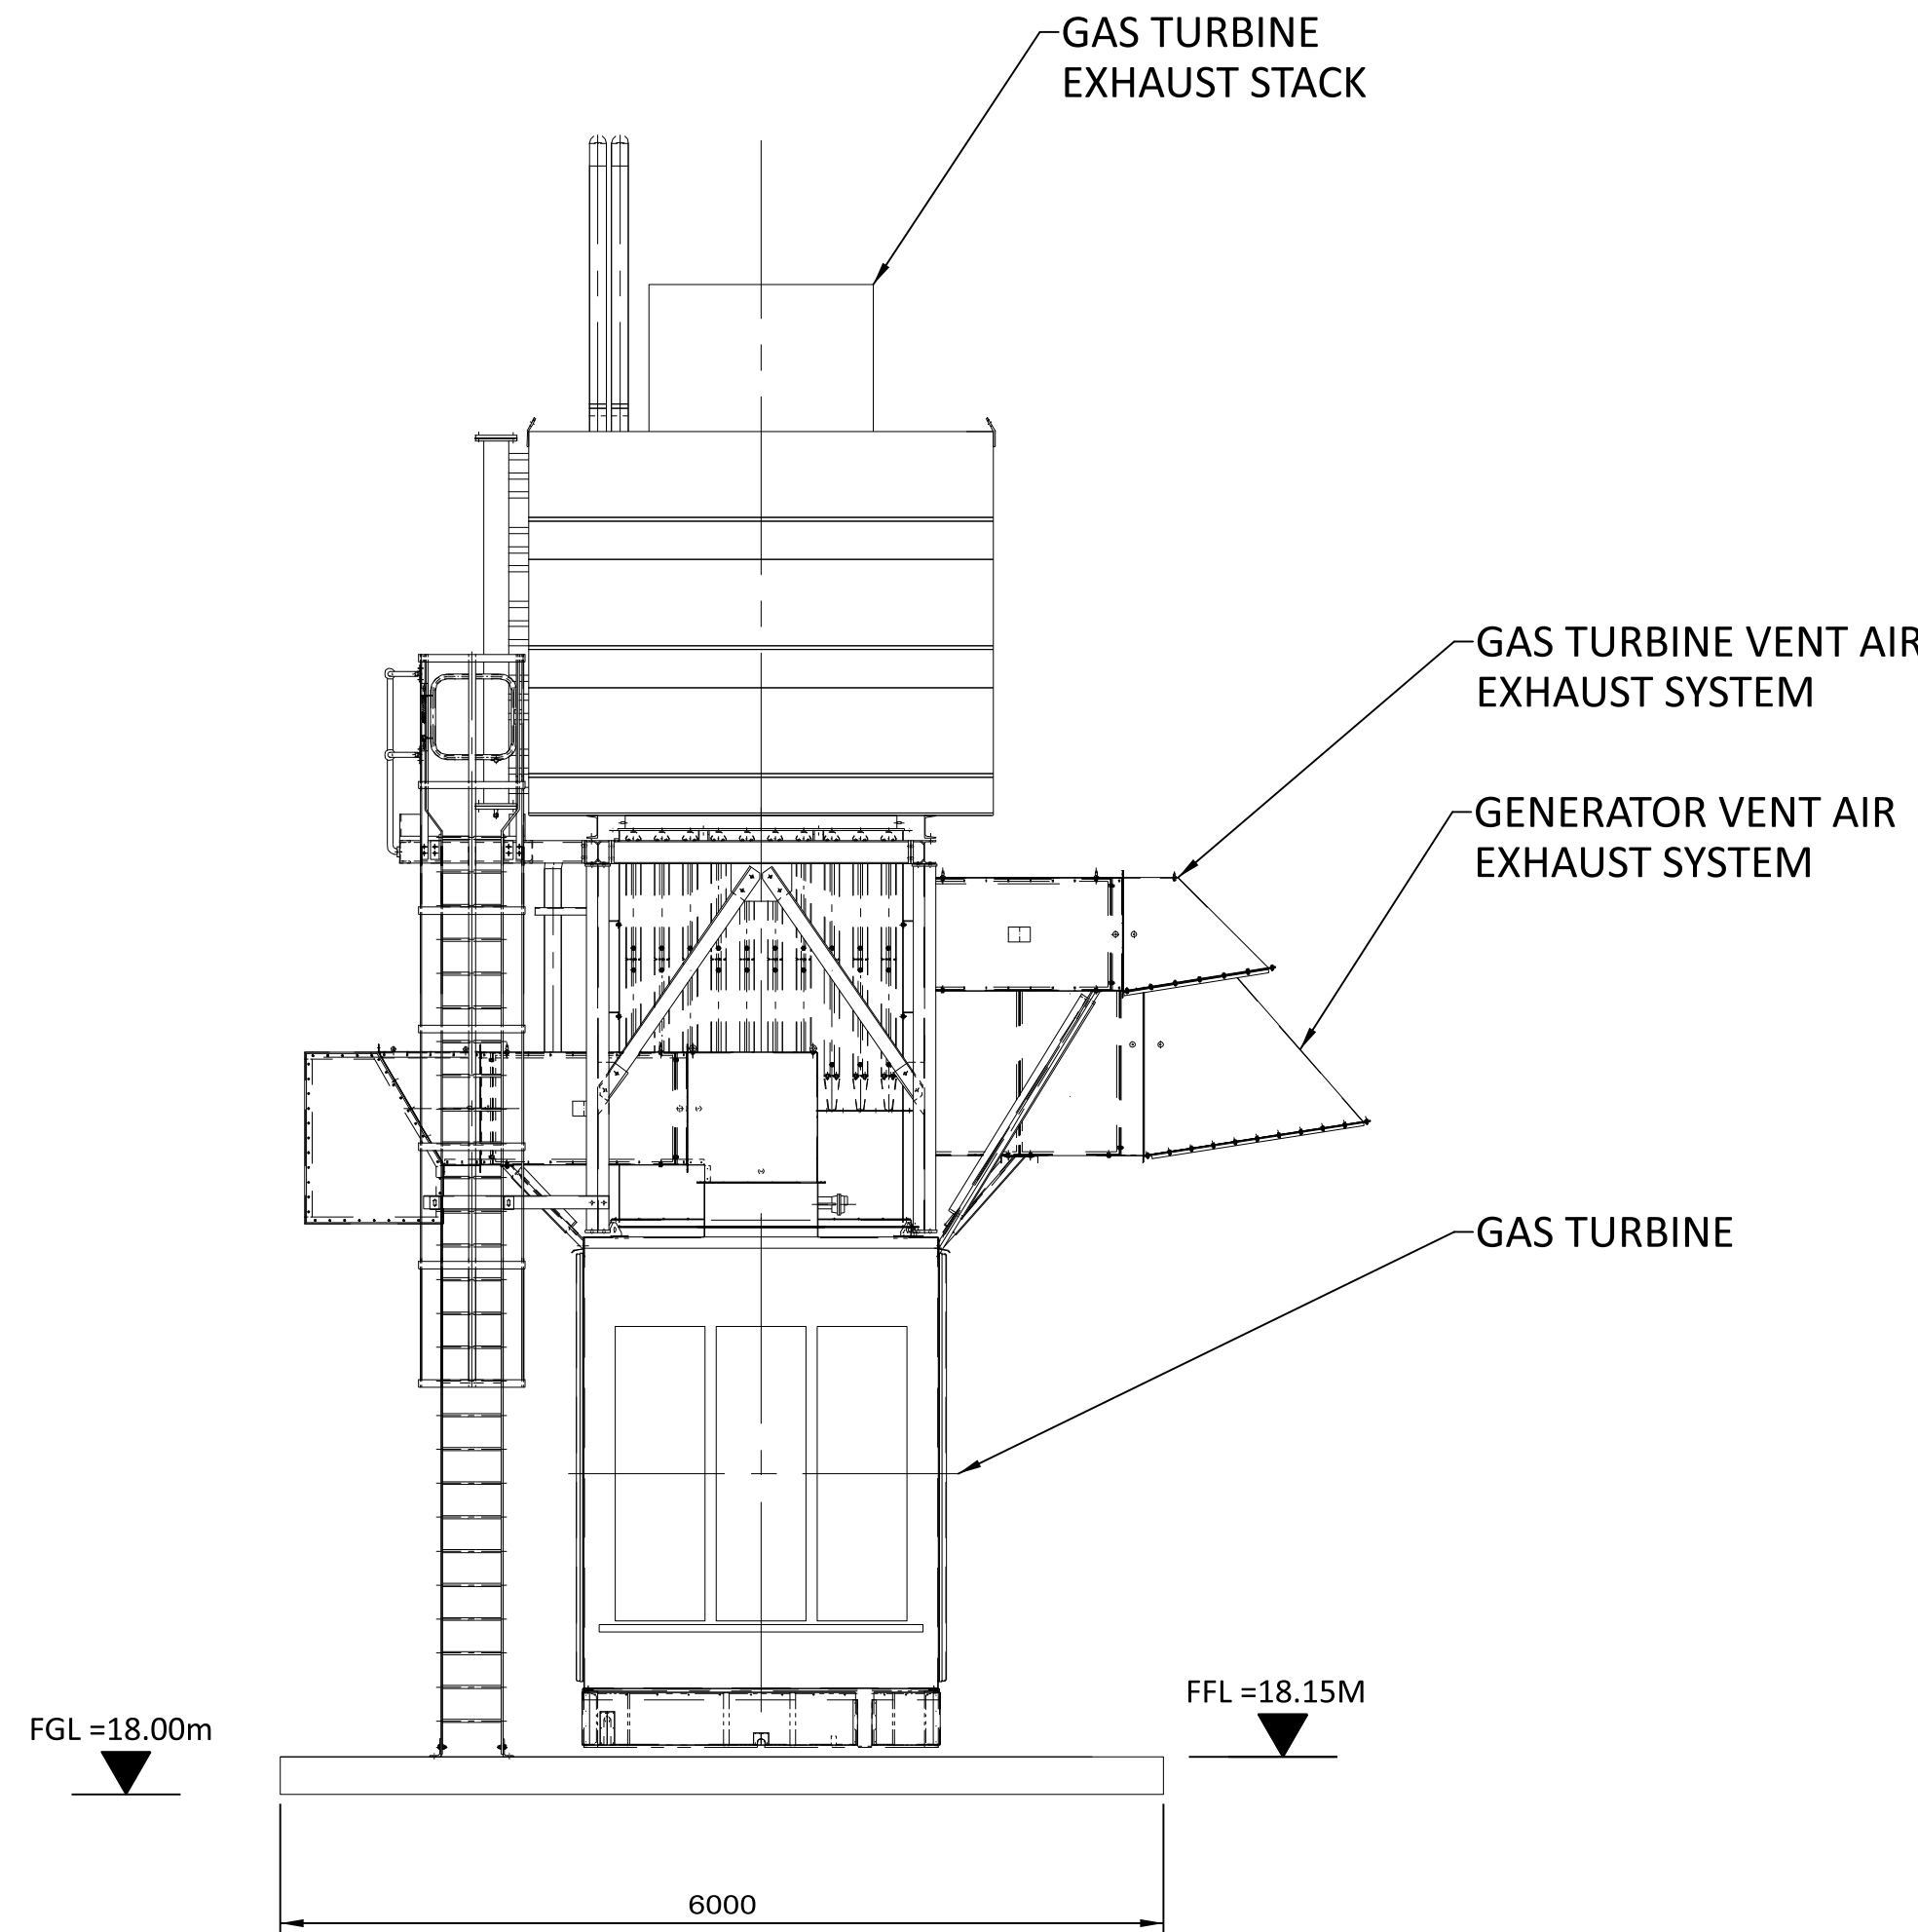


SOUTH ELEVATION

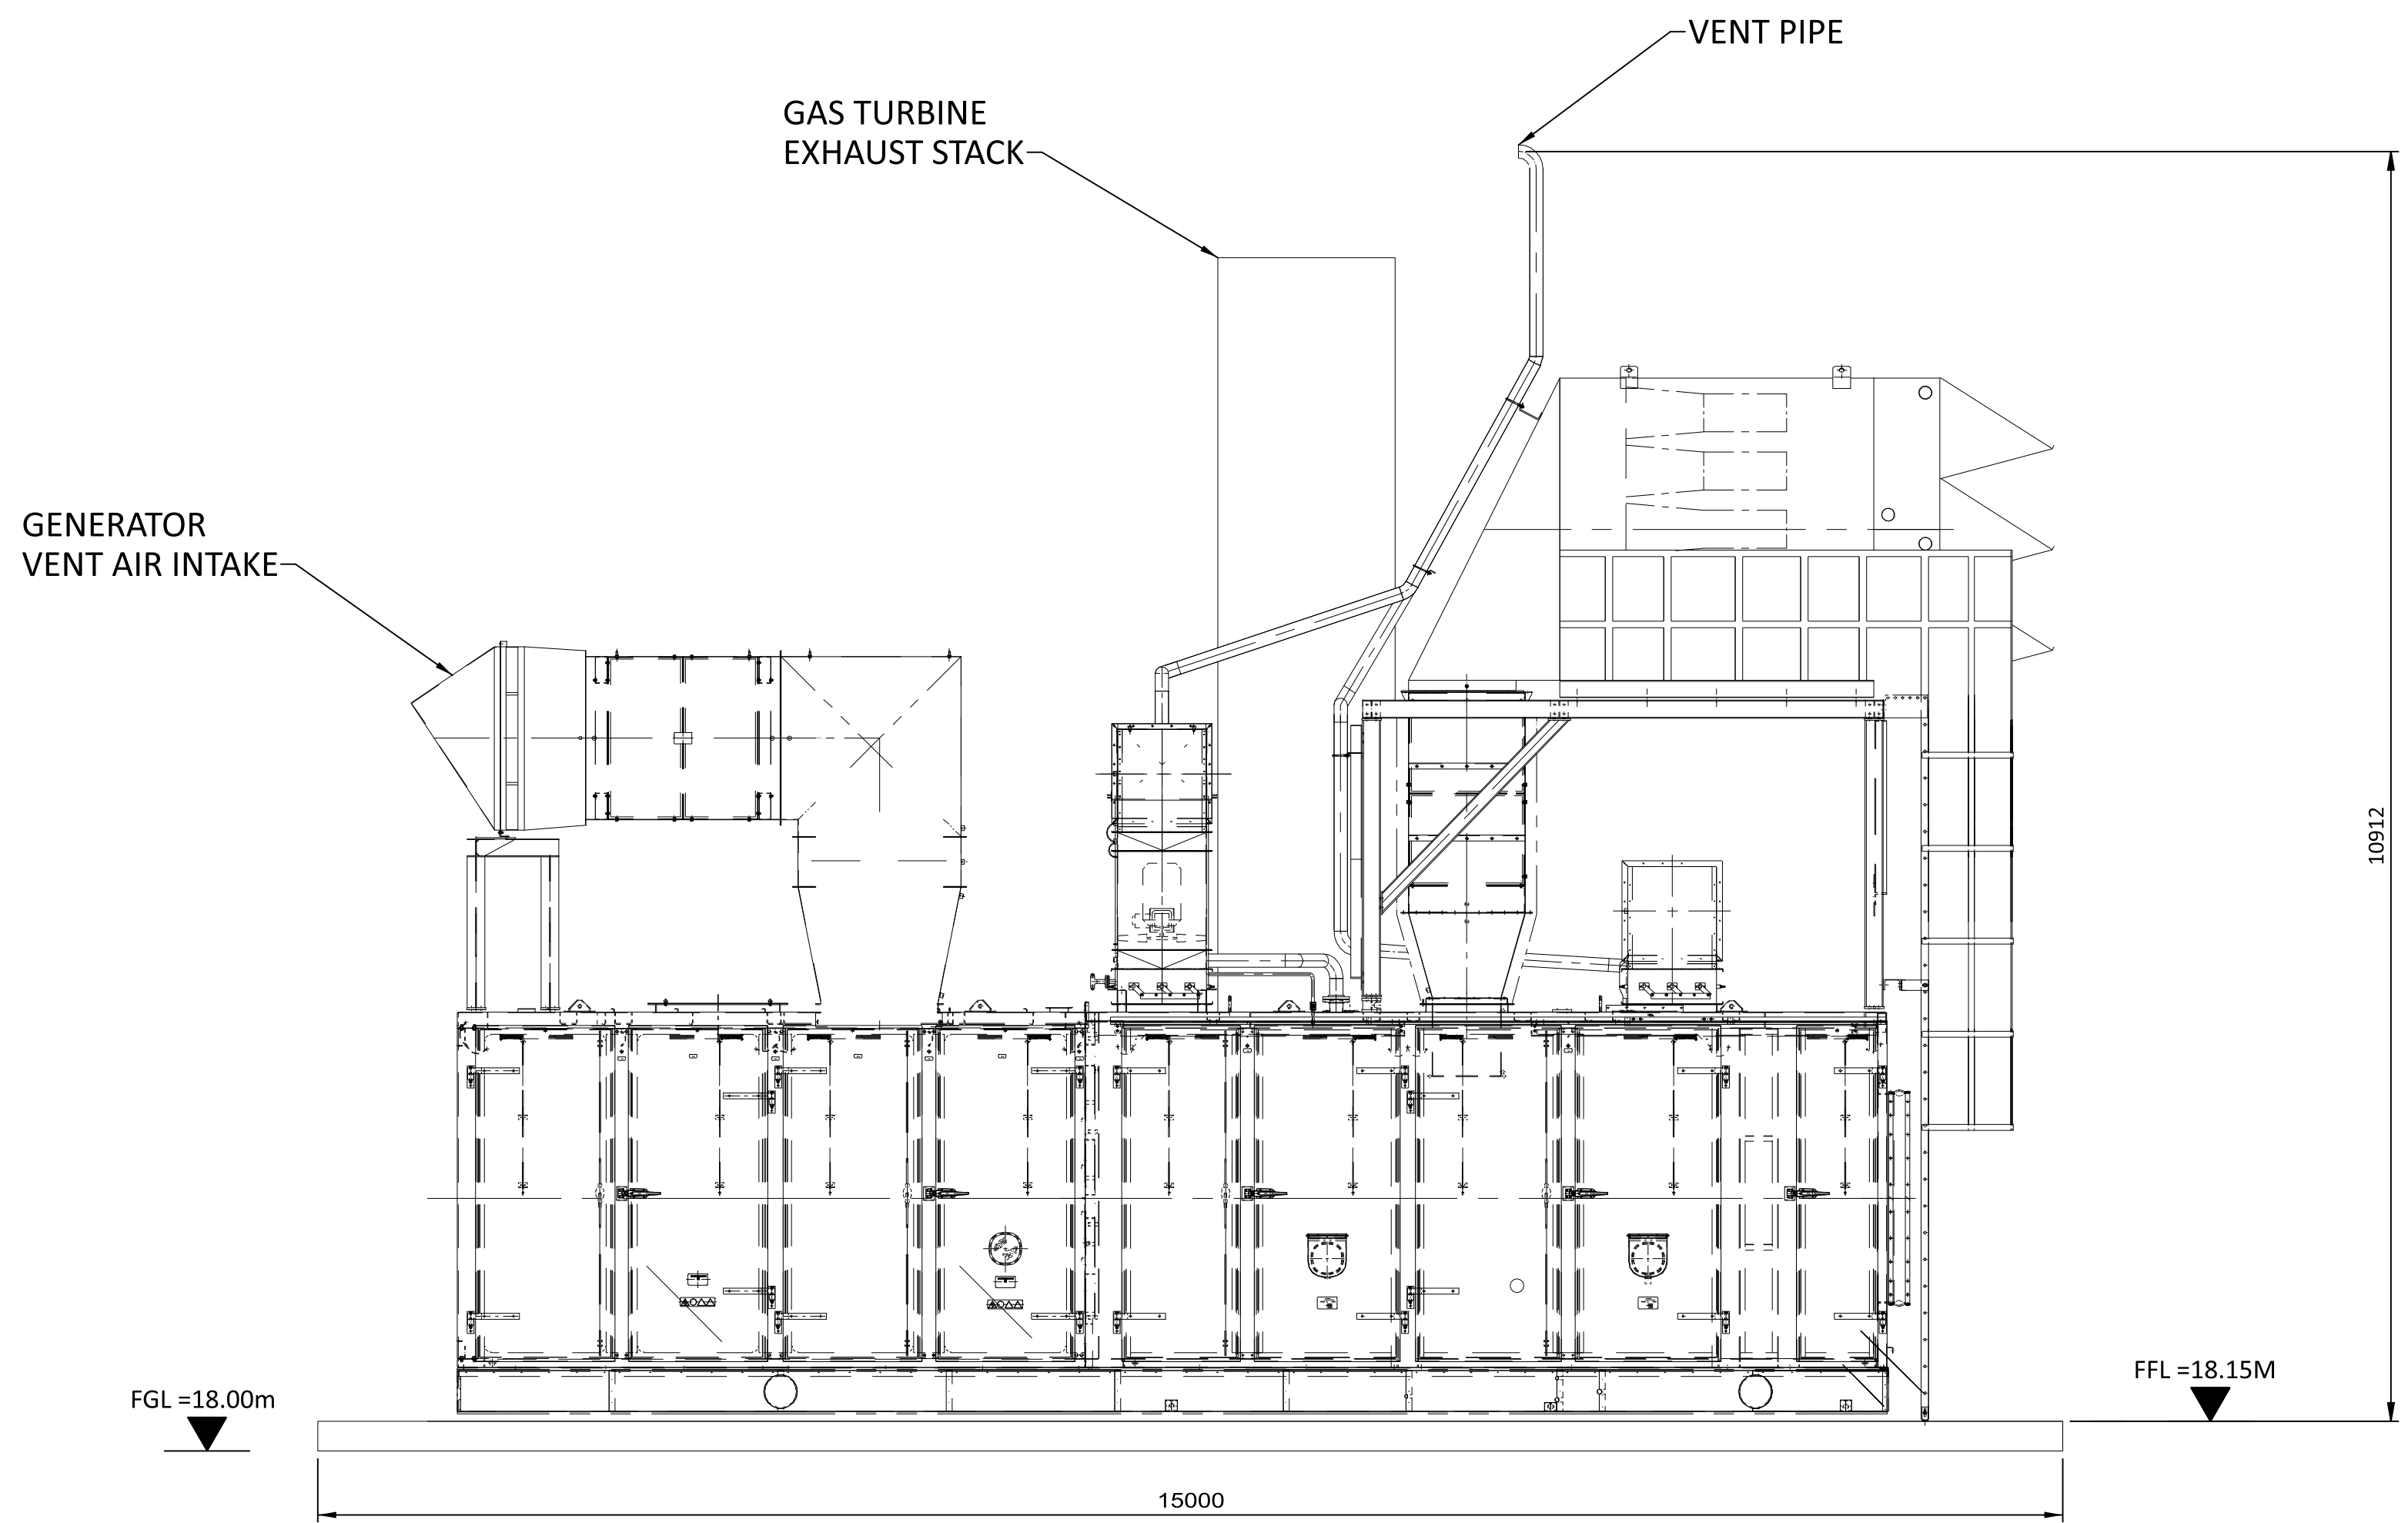

WEST ELEVATION

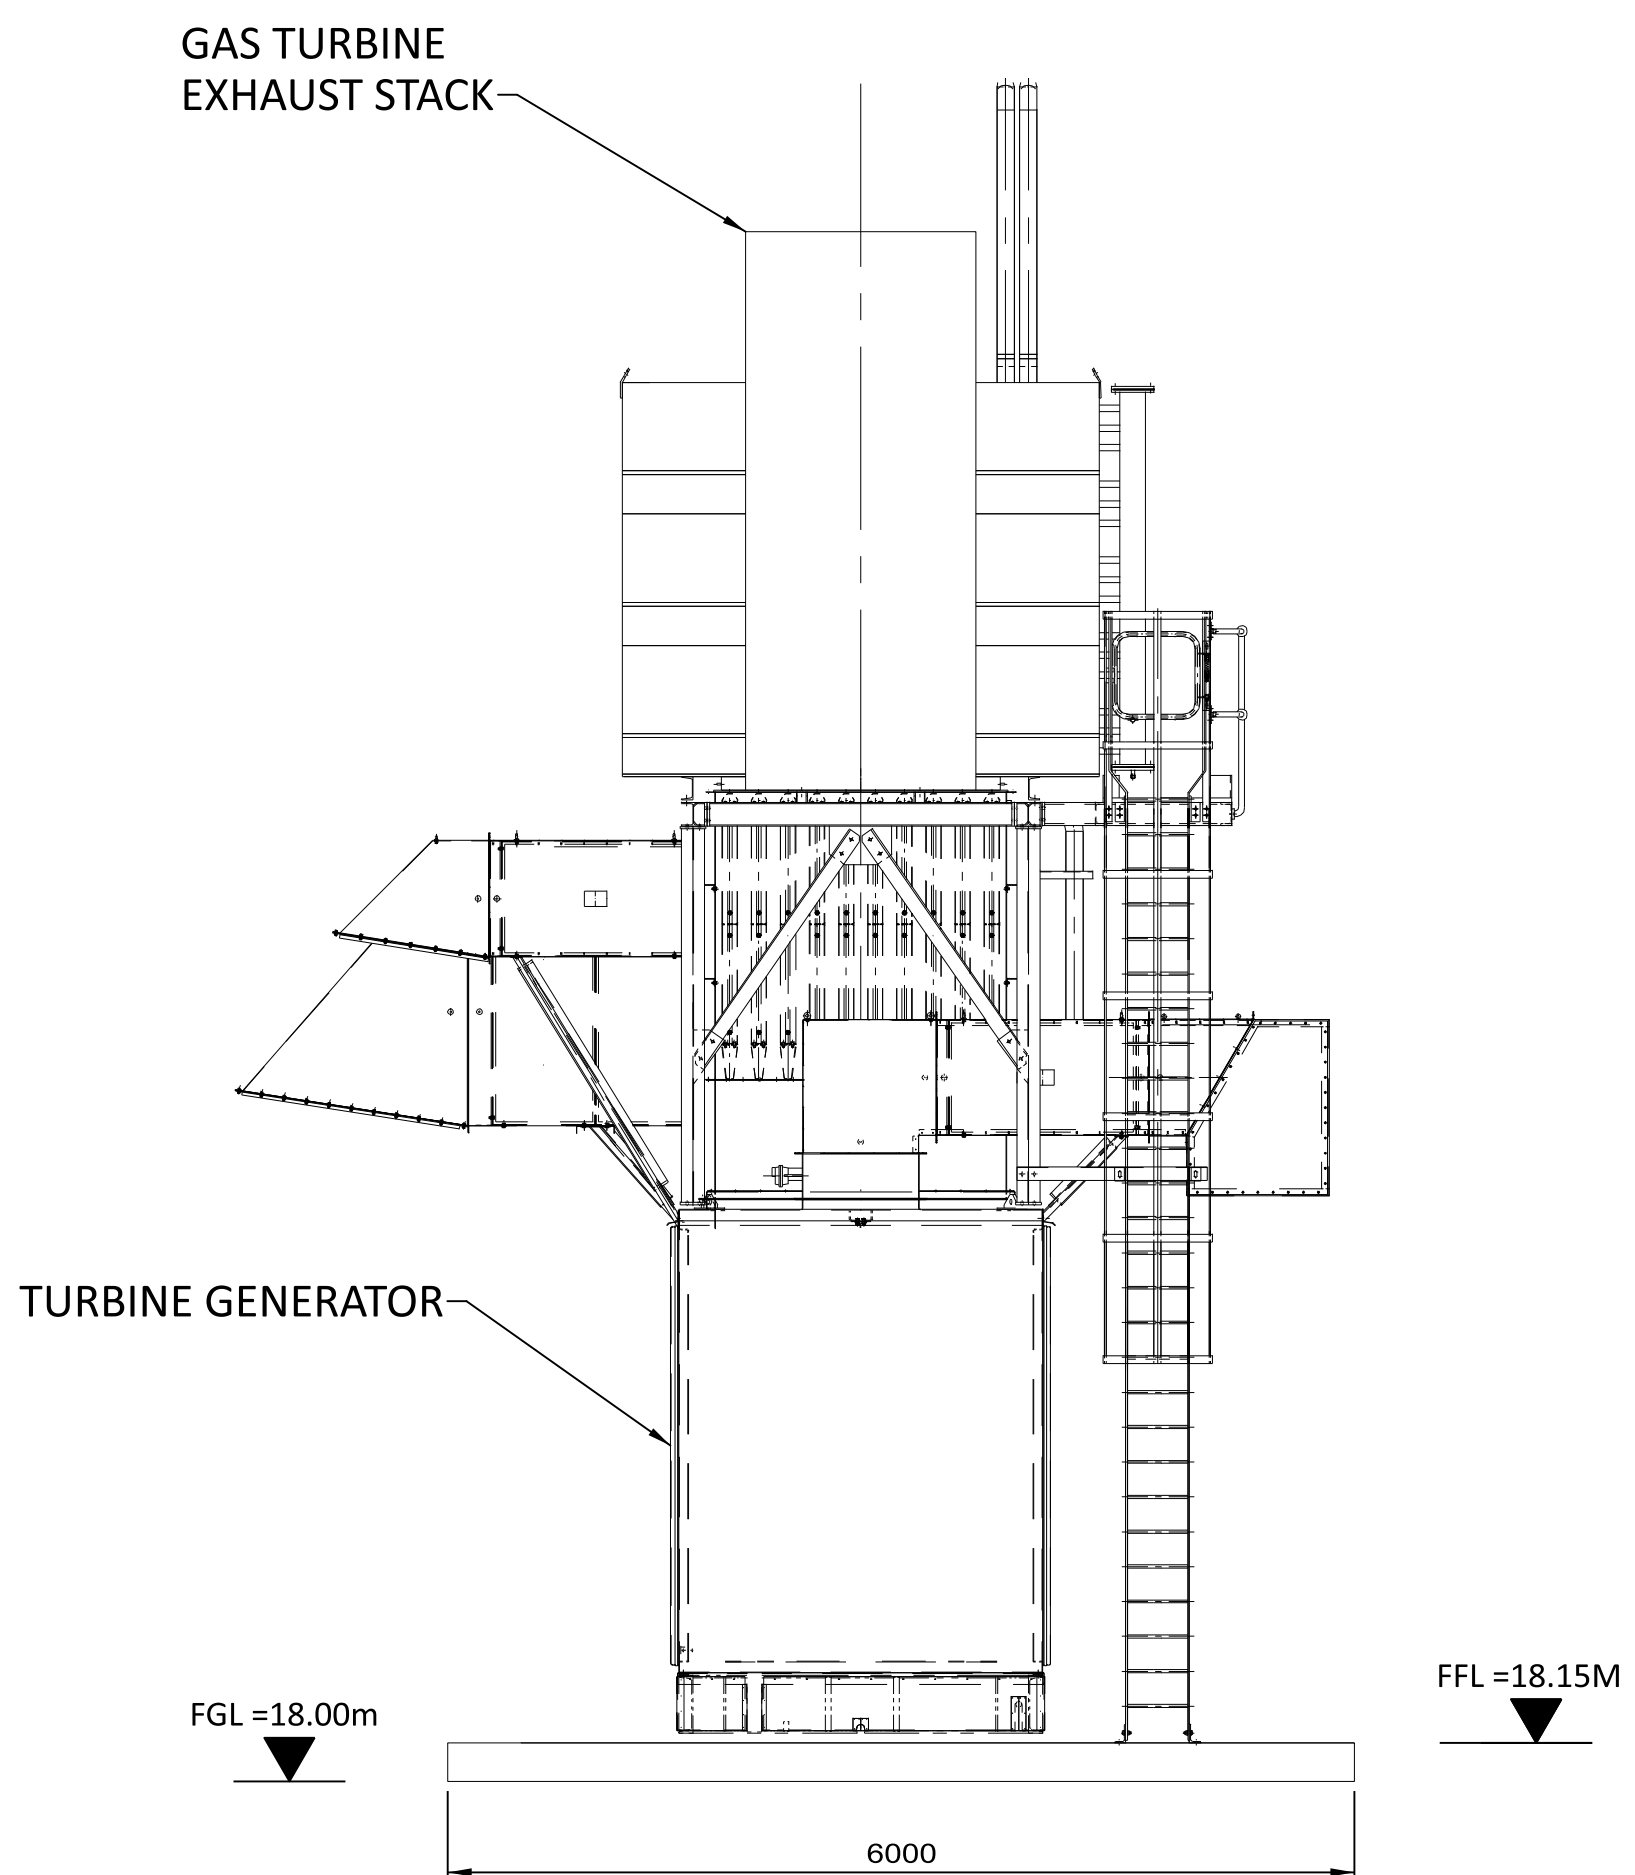

NORTH ELEVATION

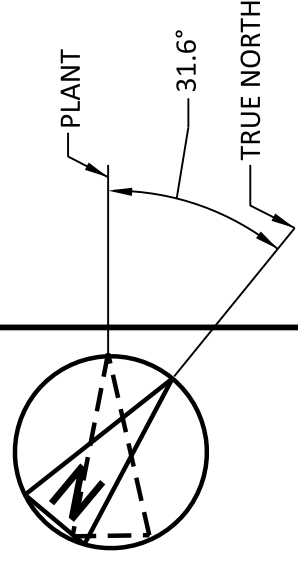

0 1000 2000 3000 4000
SCALE IN MILLIMETERS

BLACK & VEATCH CORP HEADQUARTERS:
11401 LAMAR AVENUE, OVERLAND PARK,
KANSAS, USA

BLACK & VEATCH

CHECKED DATE

SHANNON LNG LIMITED
SHANNON TECHNOLOGY AND ENERGY PARK (STEP)

LNG - GAS TURBINE
PLAN AND ELEVATIONS
(TYP OF 3)

PROJECT
198291-SS-A4054

CODE
AREA

NOT TO BE USED
FOR CONSTRUCTION

THE DISTRIBUTION AND USE OF THE NATIVE
FORMAT CAD FILE OF THIS DRAWING IS
UNCONTROLLED. THE USER SHALL VERIFY
TRACEABILITY OF THIS DRAWING TO THE LATEST
CONTROLLED VERSION.

REV
0