




- NOTES:
1. THE TANK IS FOR PLANNING PURPOSES ONLY AND NOT FOR CONSTRUCTION. EQUIPMENT LOCATIONS ARE INDICATIVE ONLY AND ARE SUBJECT TO CHANGE WITHIN BUILDING.
 2. TANKS TO BE CONSTRUCTED FROM PAINTED CARBON STEEL. COLOUR GREY-OLIVE, RAL 6006.

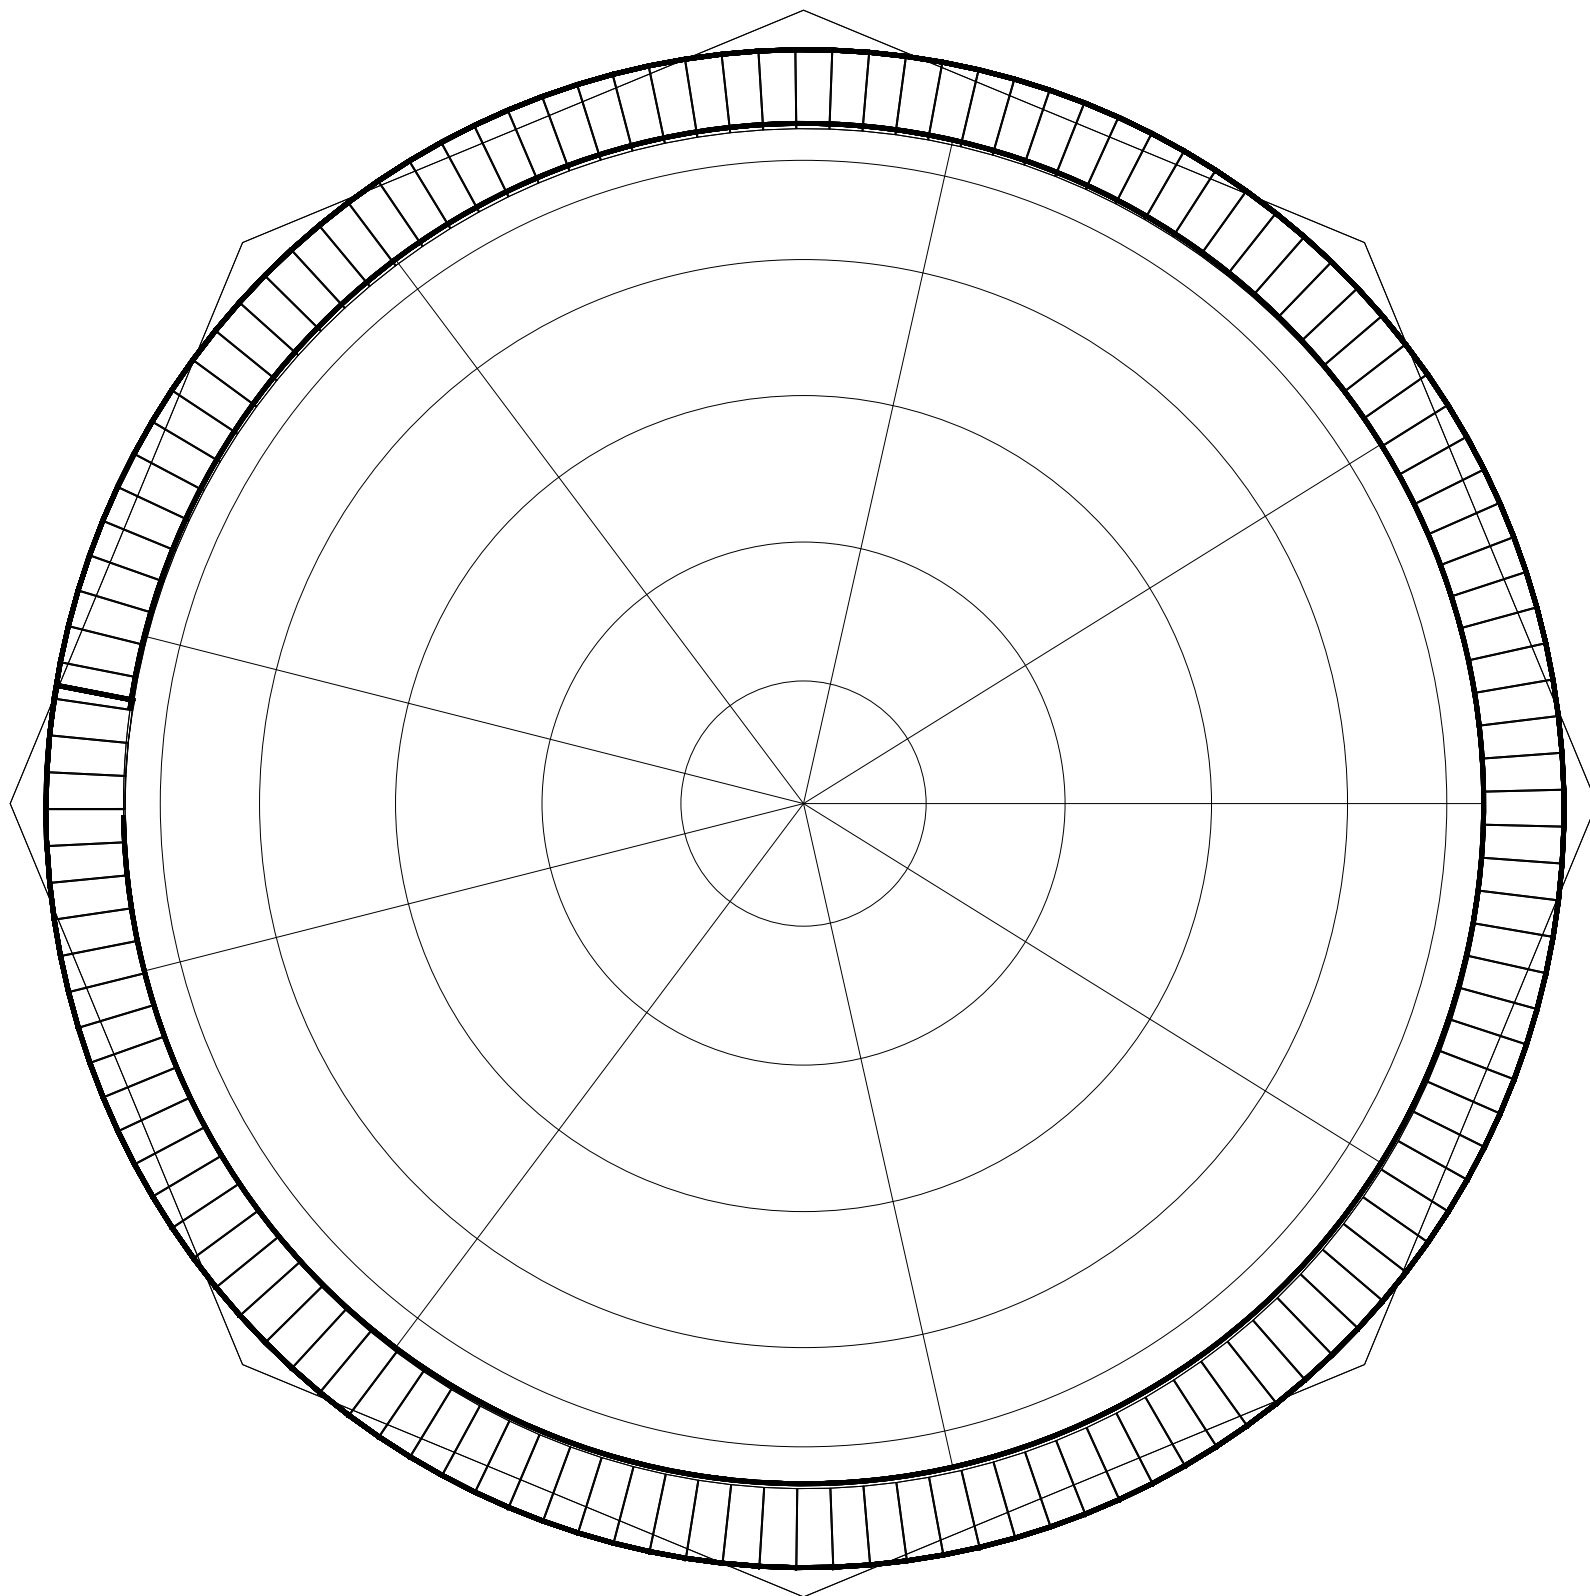


PLAN VIEW
RAW/SERVICE/FIRE WATER
STORAGE TANK A, B

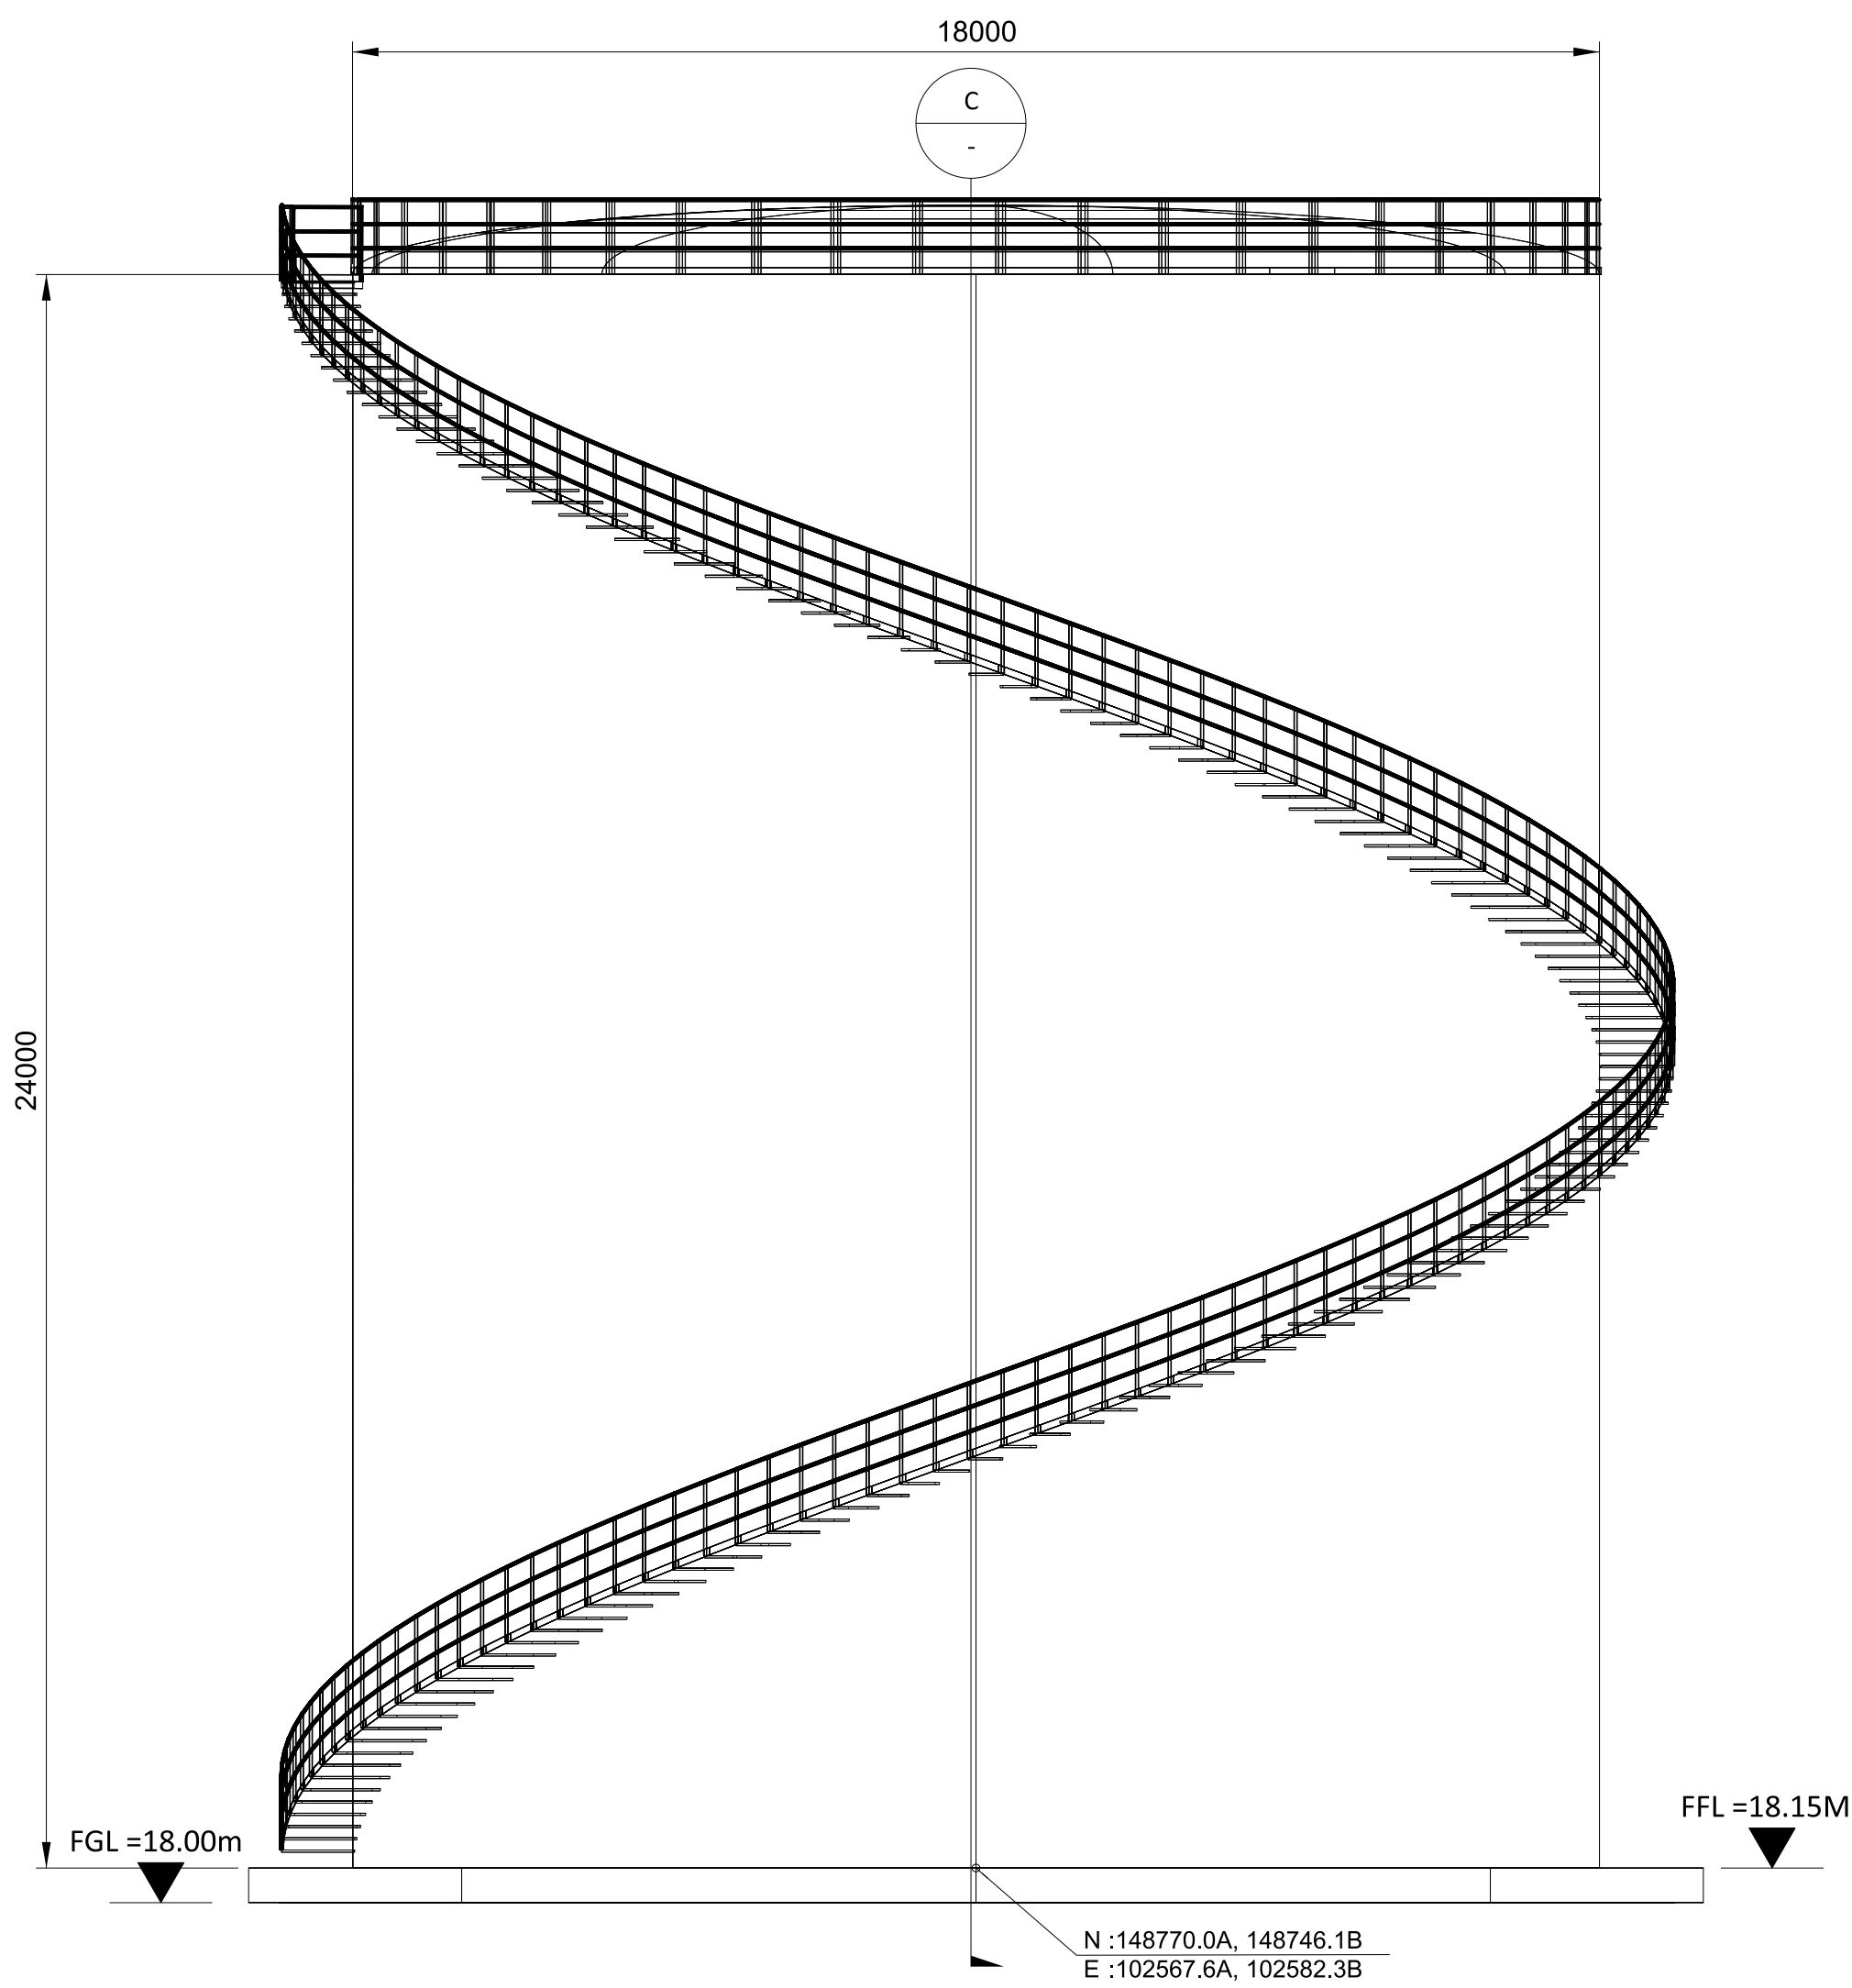


ELEVATION
RAW/SERVICE/FIRE WATER
STORAGE TANK A, B

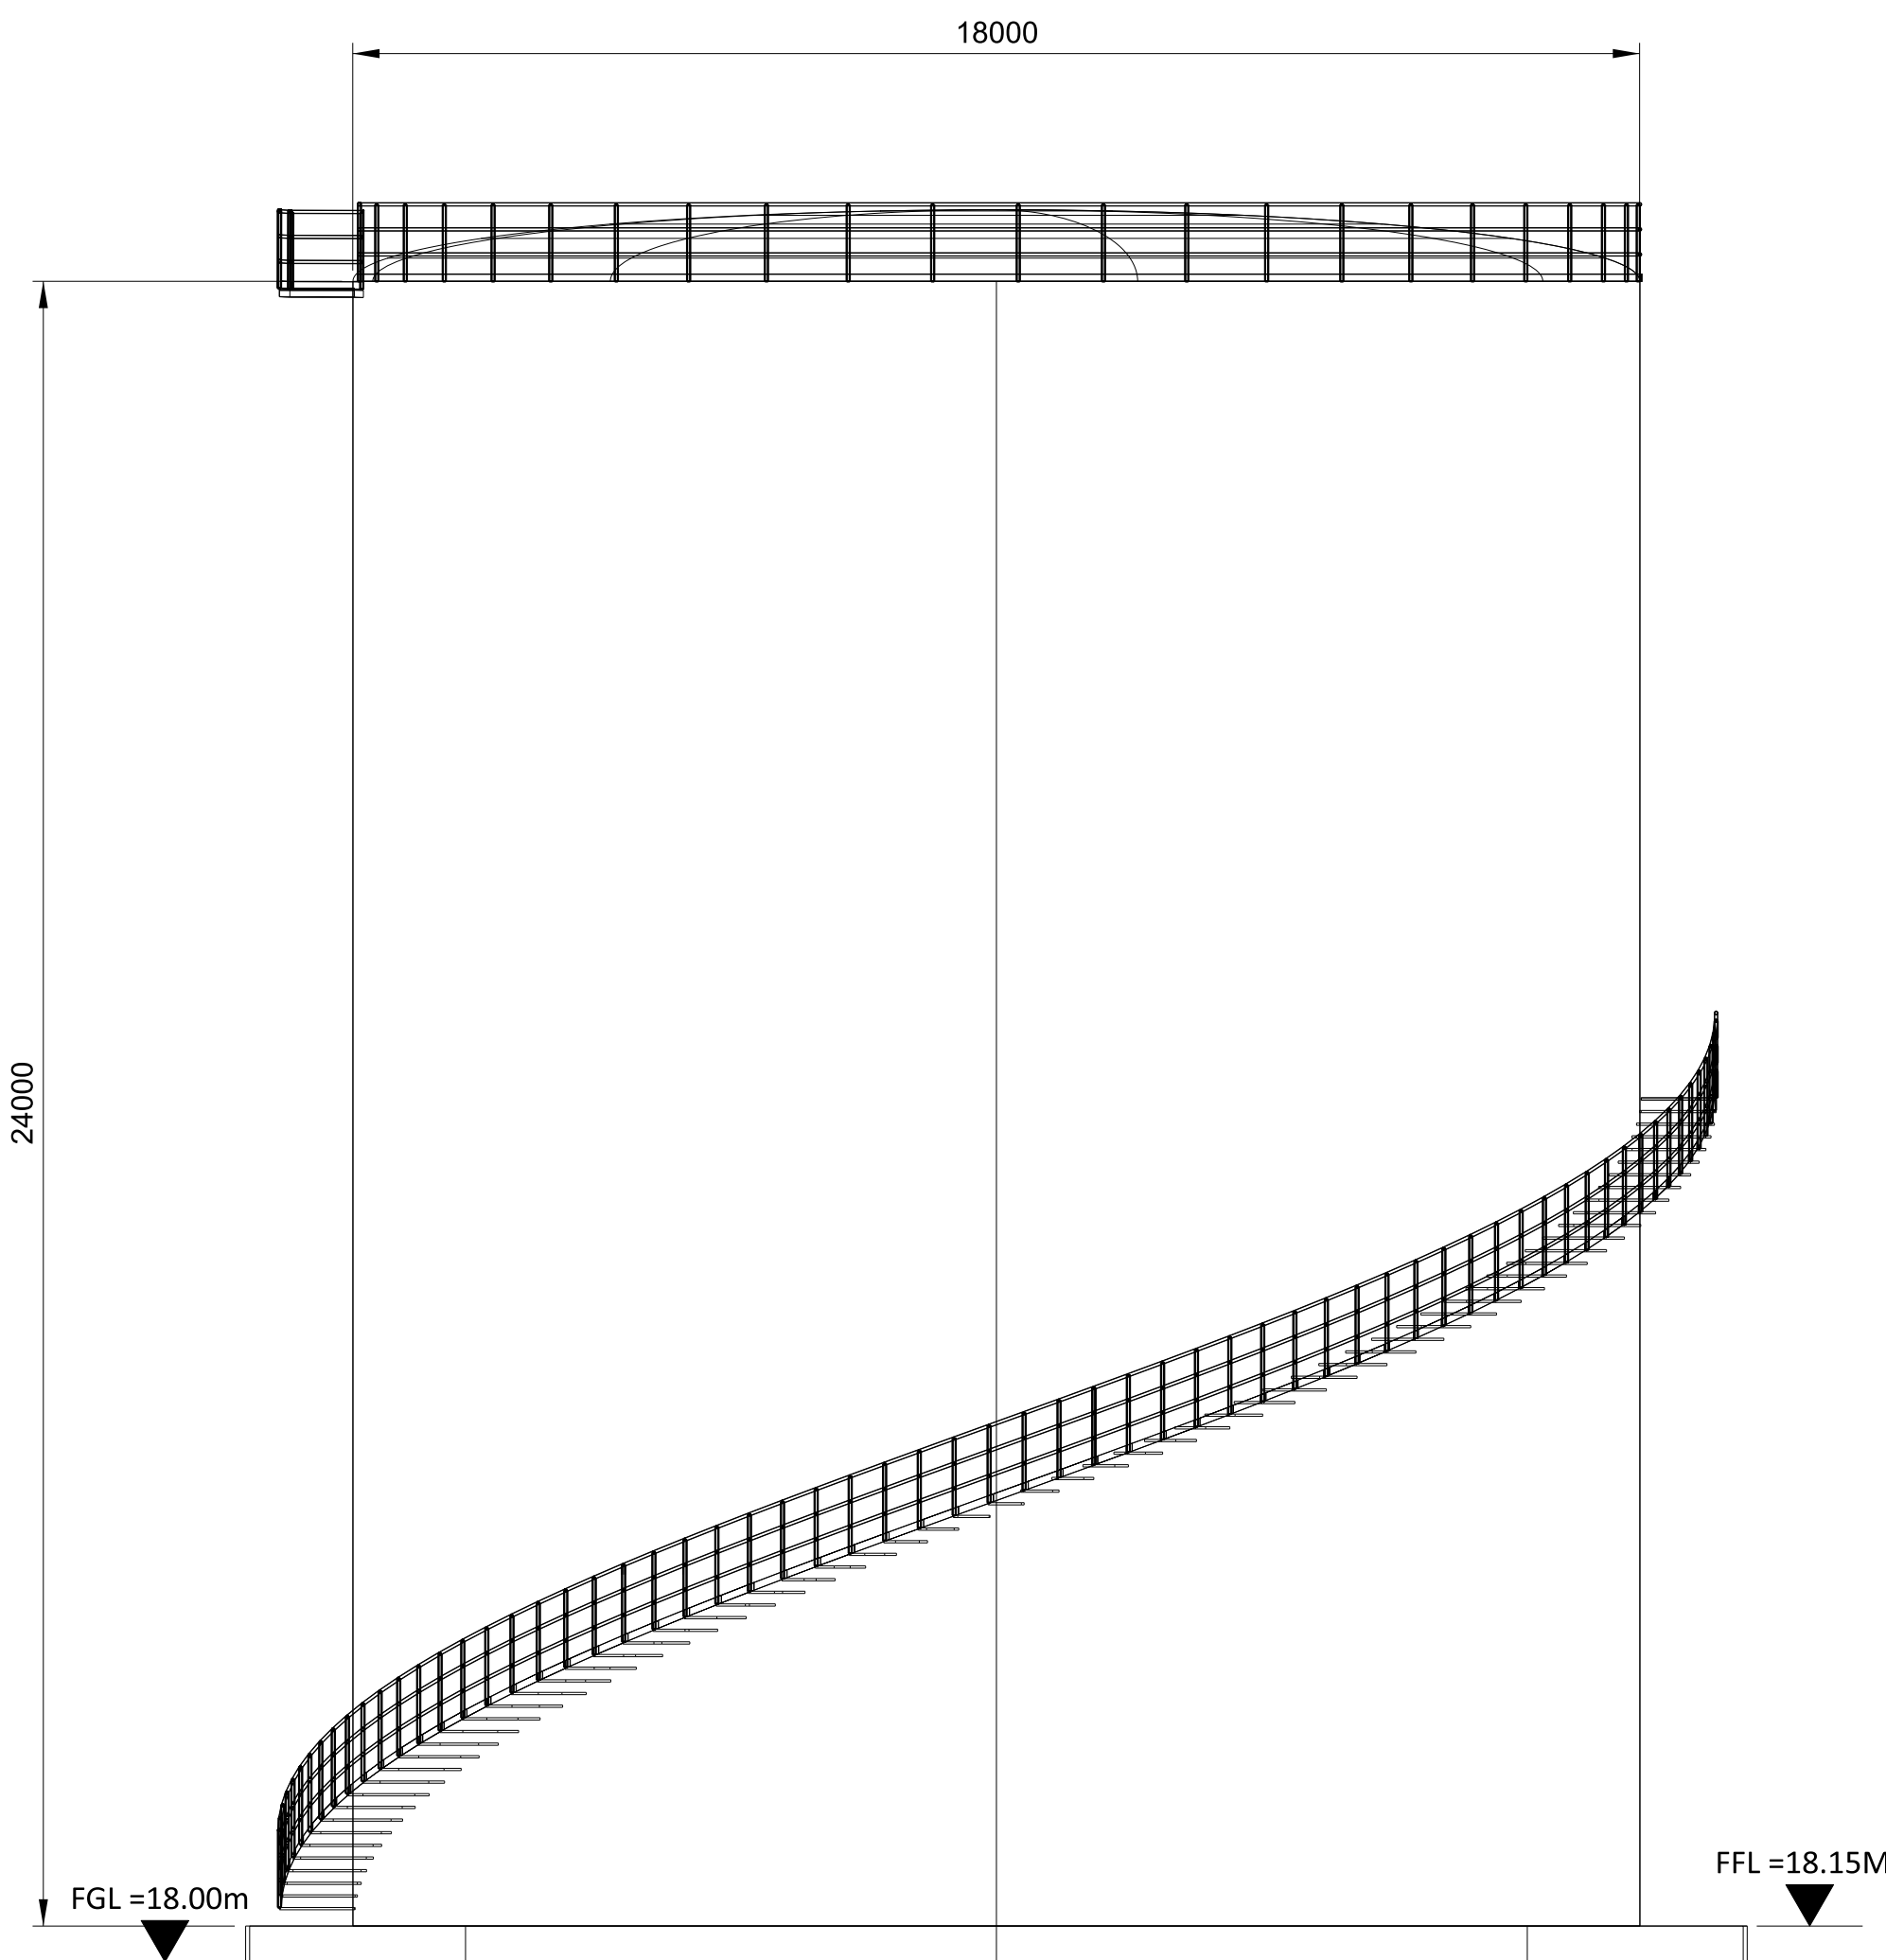


SECTION C-C
RAW/SERVICE/FIRE WATER
STORAGE TANK A, B

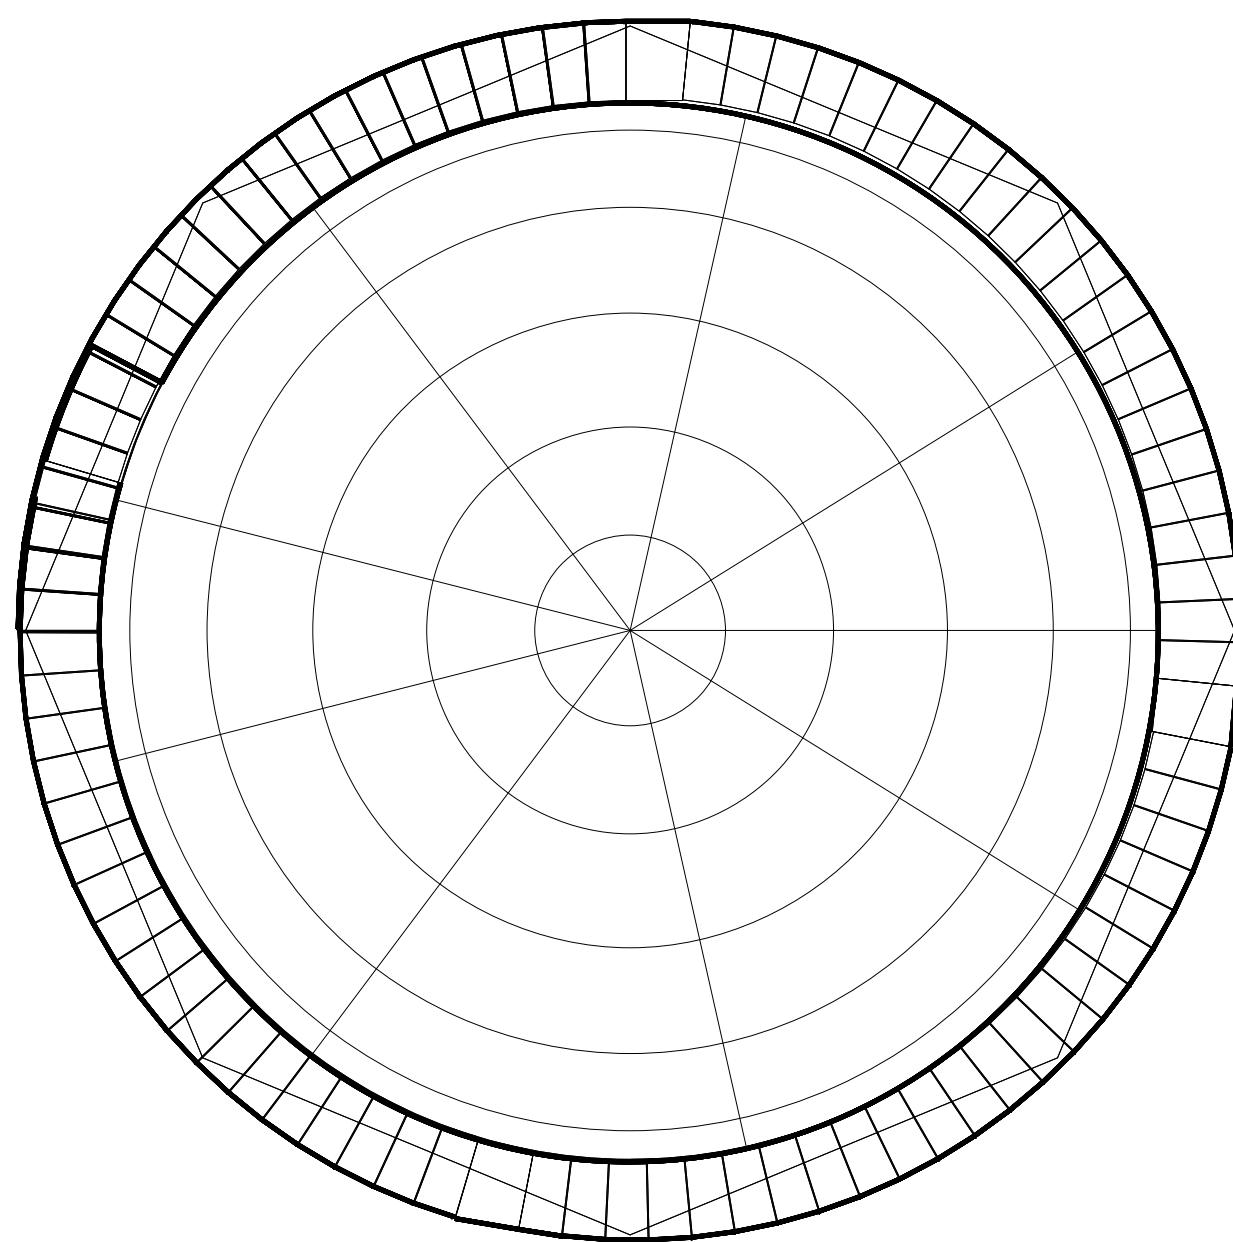


PLAN VIEW
DEMINERALIZED WATER STORAGE
TANK A, B

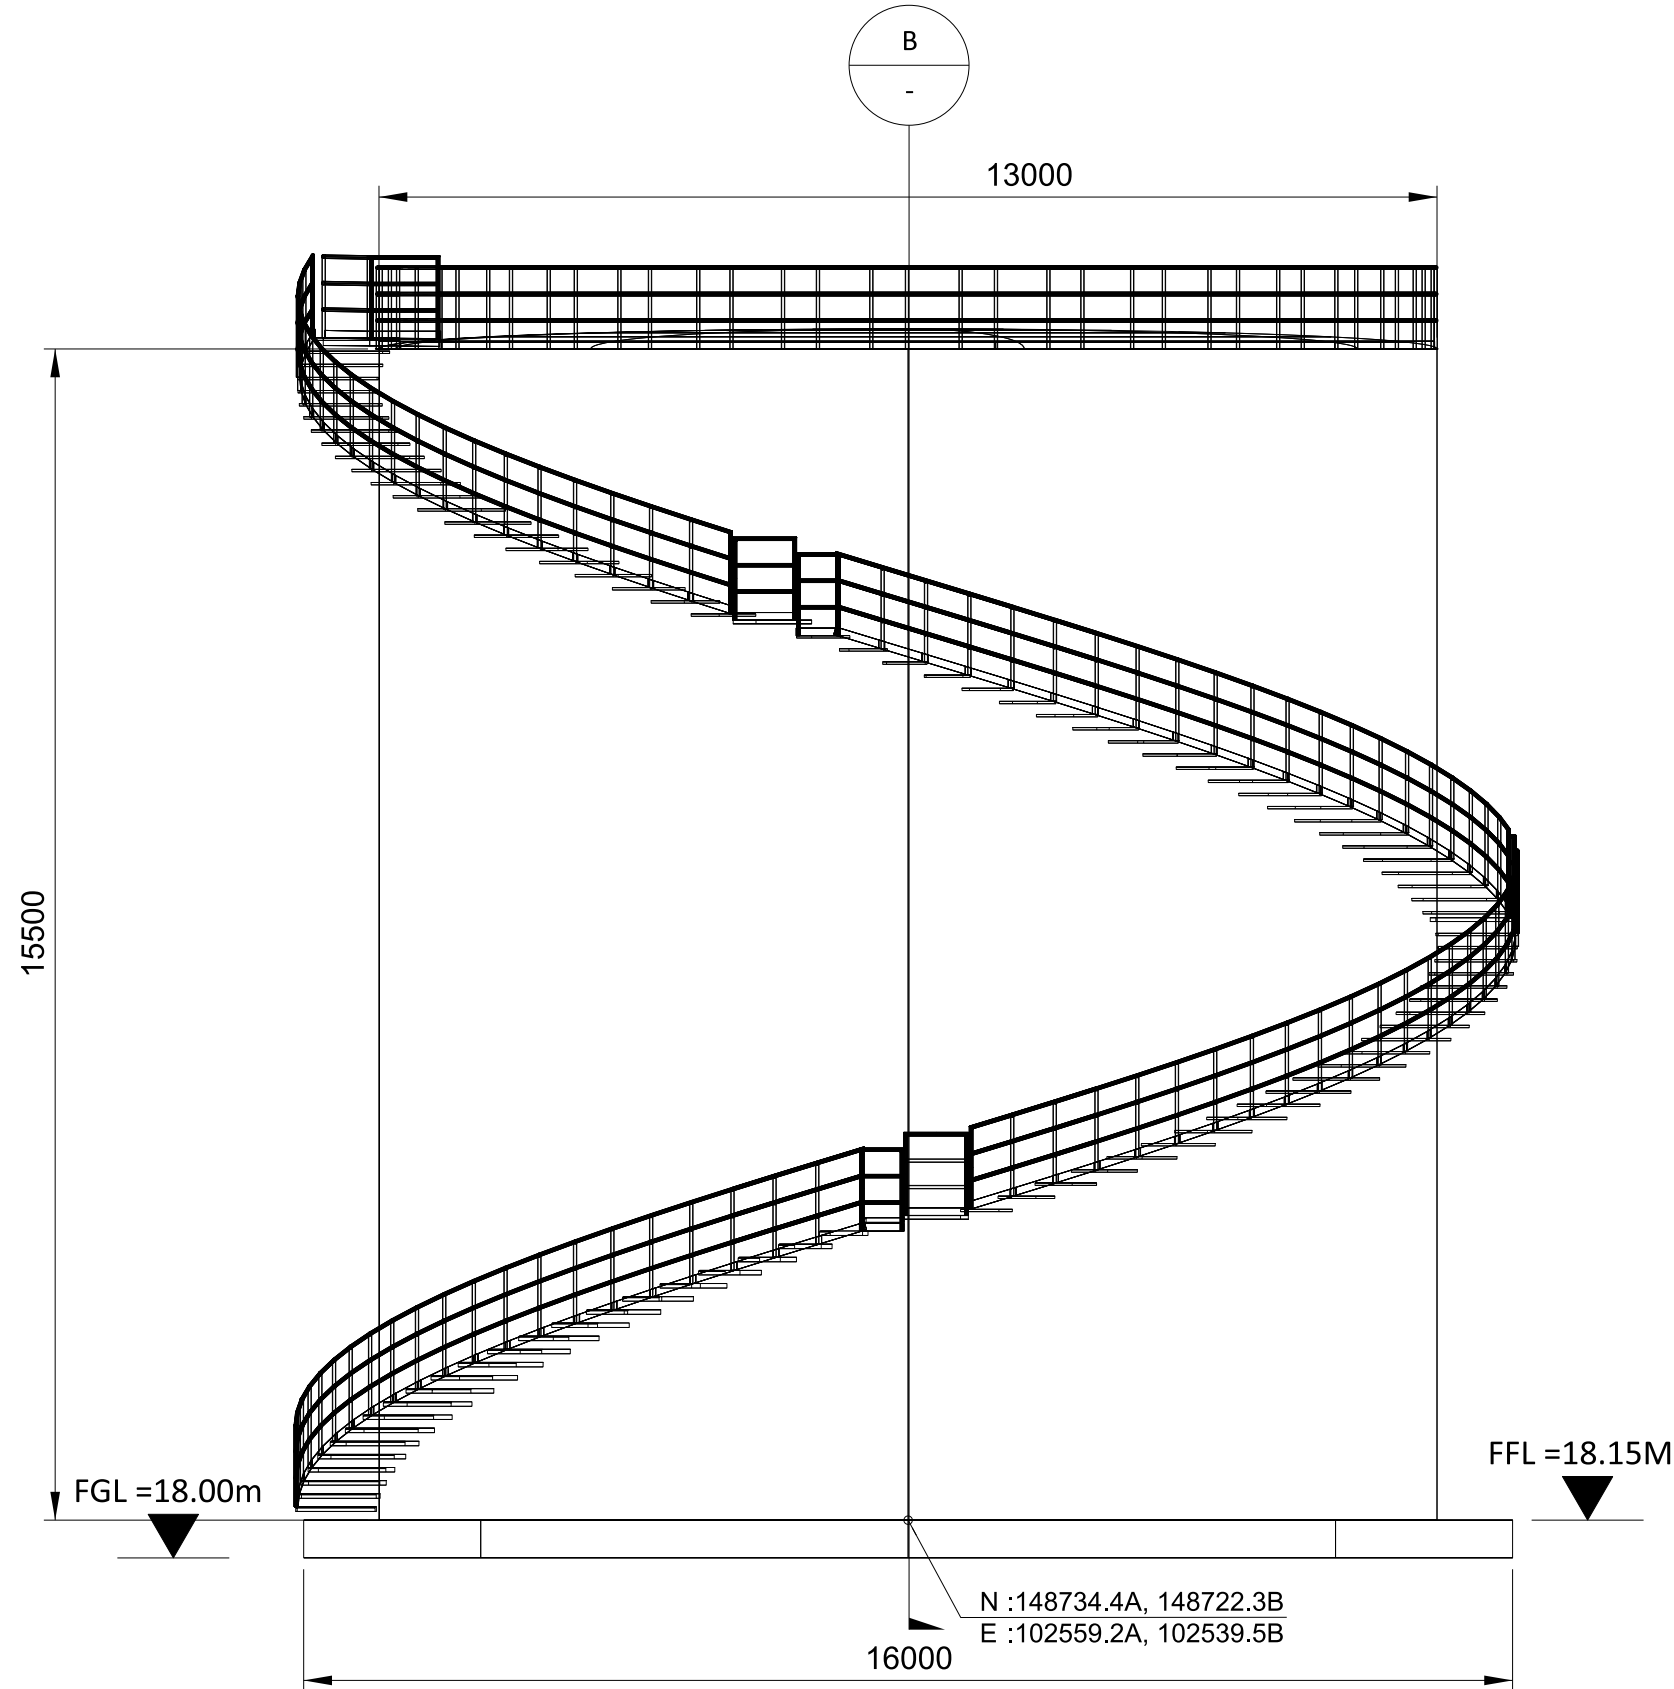

ELEVATION
DEMINERALIZED WATER STORAGE
TANK A, B

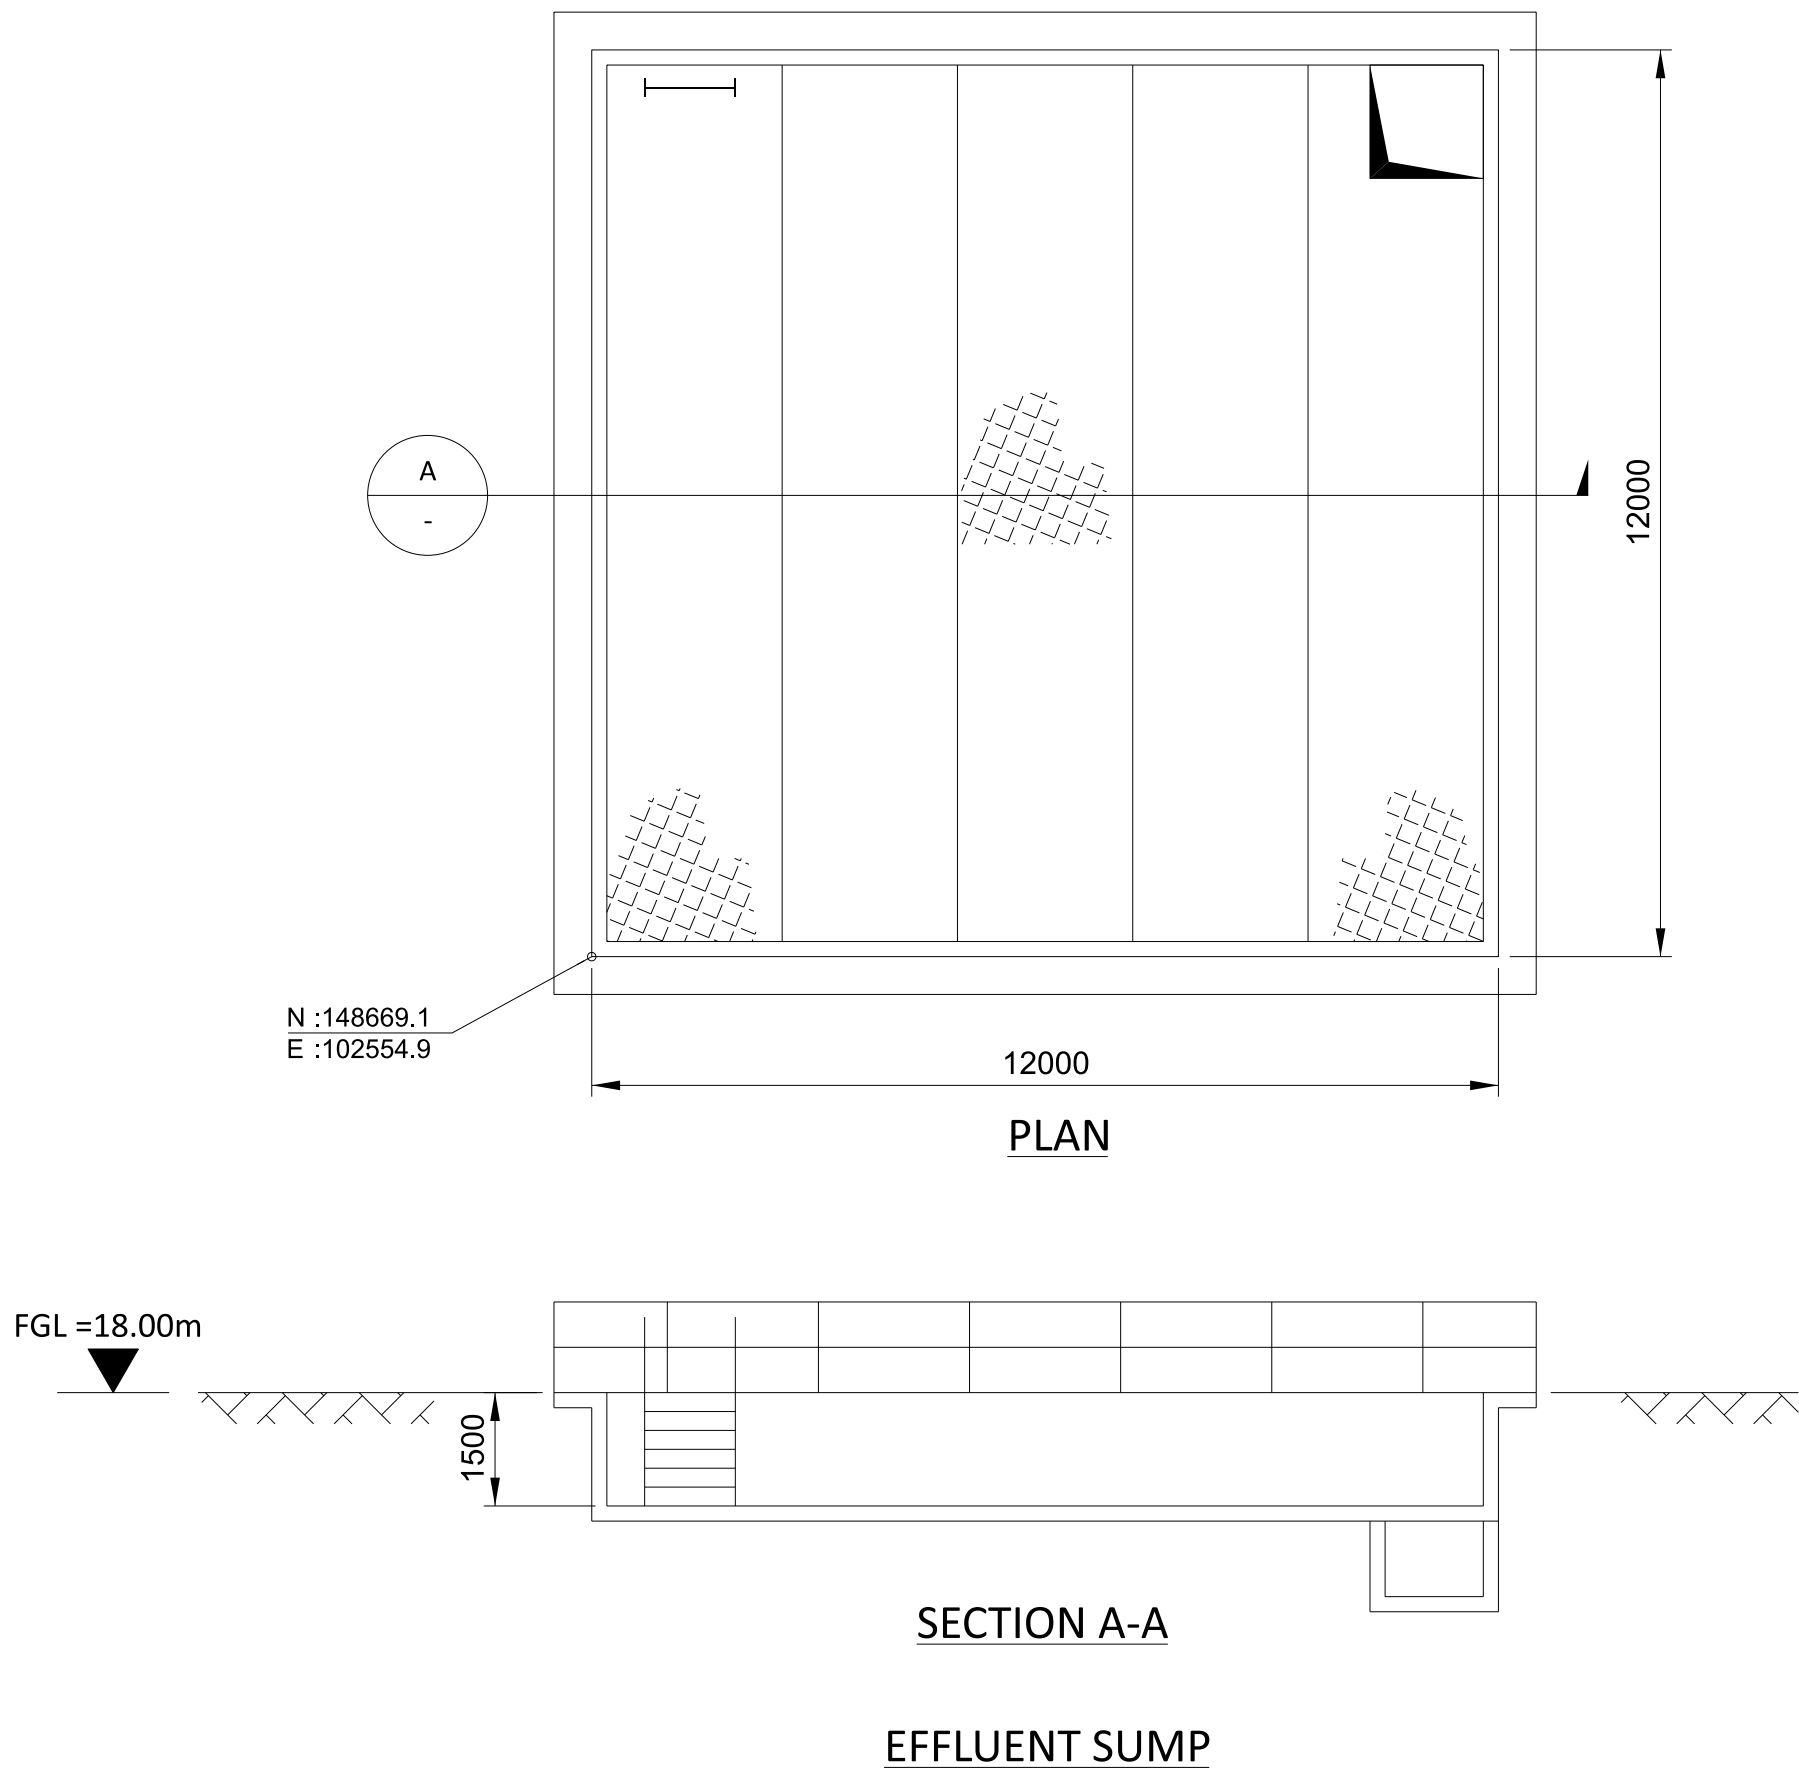

SECTION A-A
EFFLUENT SUMP

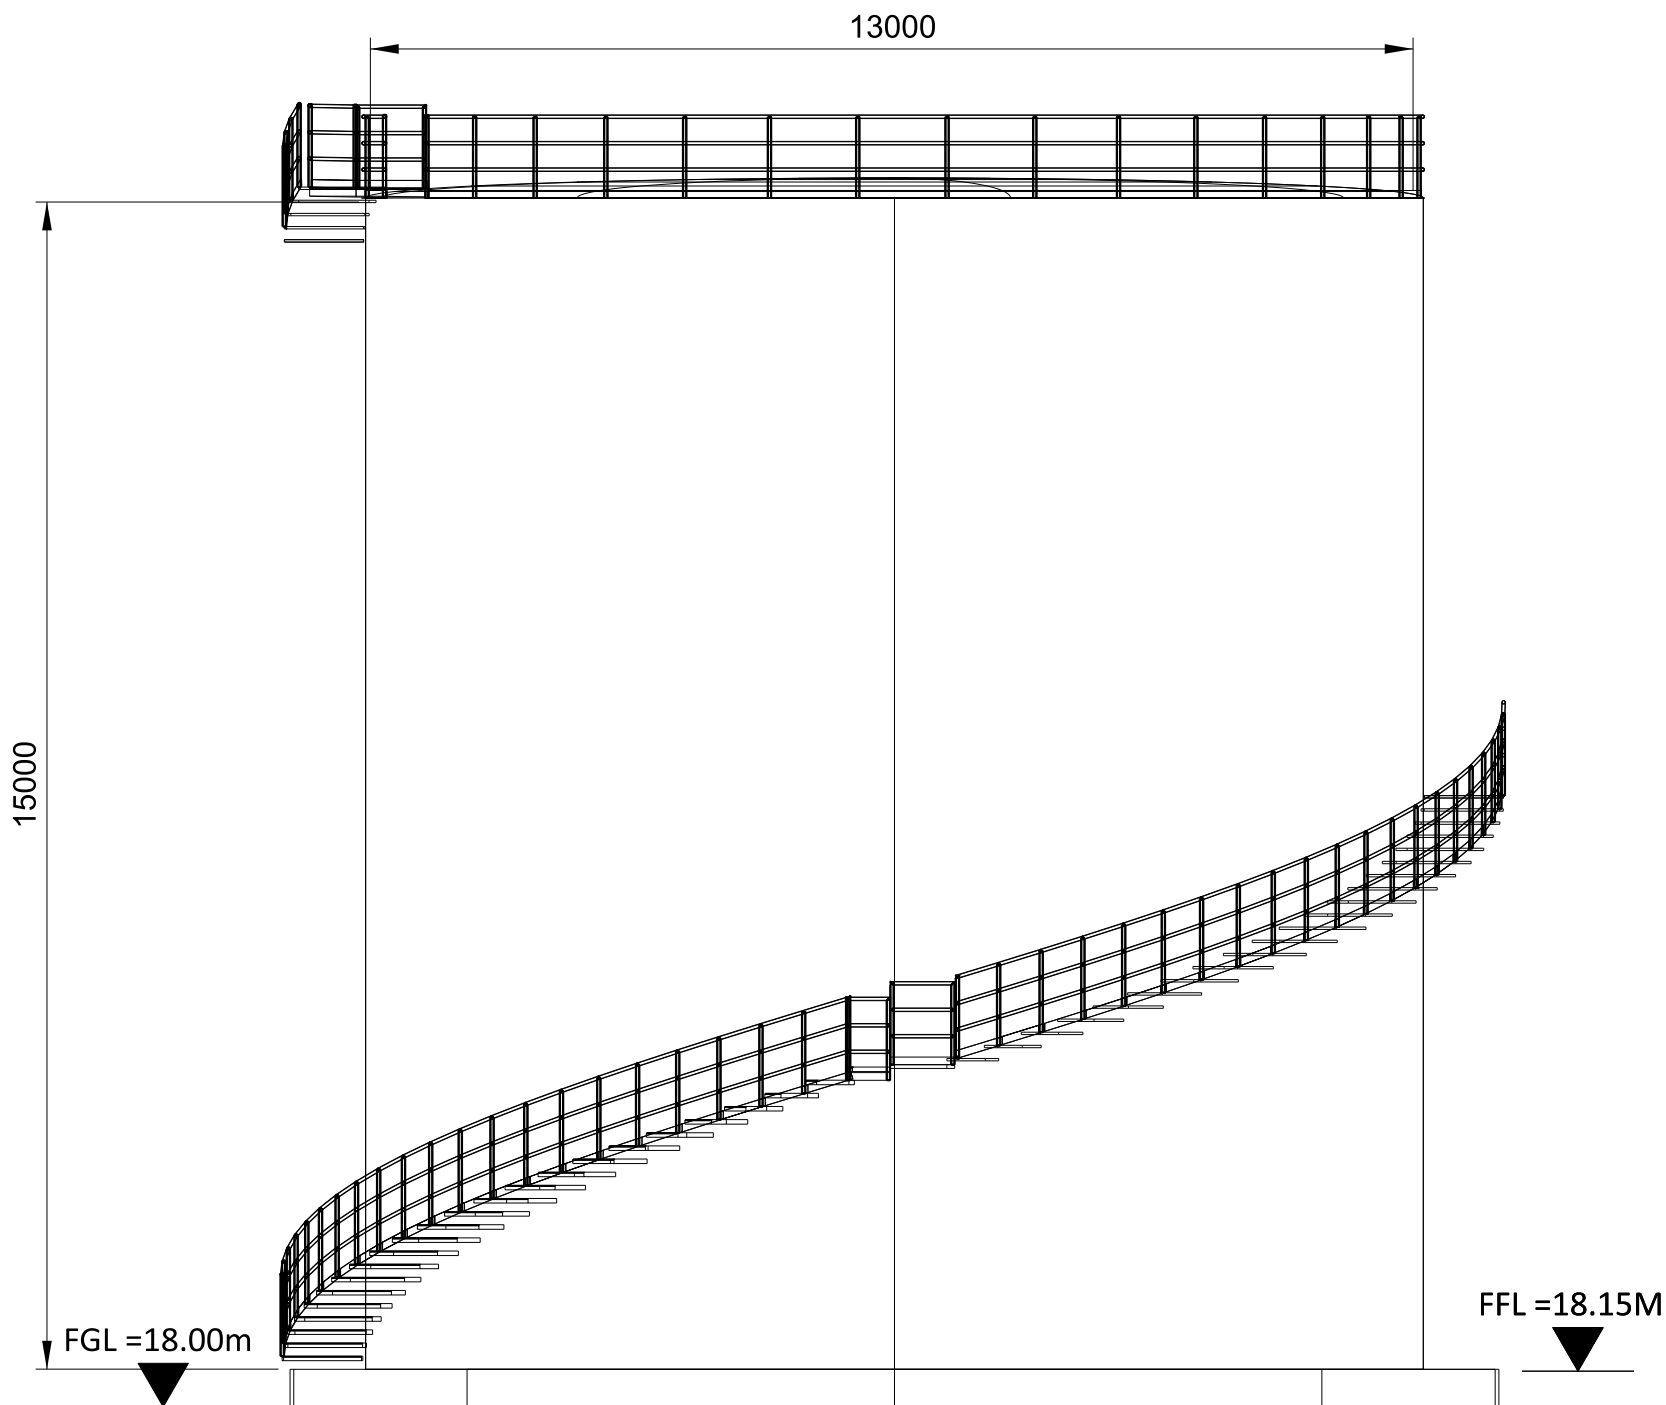



SECTION B-B
DEMINERALIZED WATER STORAGE
TANK A, B

**NOT TO BE USED
FOR CONSTRUCTION**

THE DISTRIBUTION AND USE OF THE NATIVE
FORMAT CAD FILE OF THIS DRAWING IS
UNCONTROLLED. THE USER SHALL VERIFY
TRACEABILITY OF THIS DRAWING TO THE LATEST
CONTROLLED VERSION.

08/05/2021 11:56 AM
Full Size 1:1

NO	DATE	REVISIONS AND RECORD OF ISSUE	DRN	DES	CHK	PDE	APP
1	18/JUN/2021	ISSUED FOR PLANNING	TMC	DIL	DAC		
2	30/APR/2021	ISSUED FOR PLANNING	TMC	DIL	DAC		

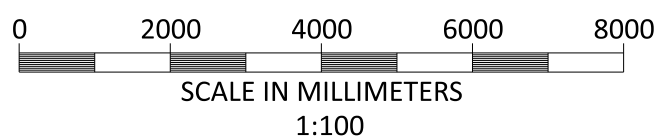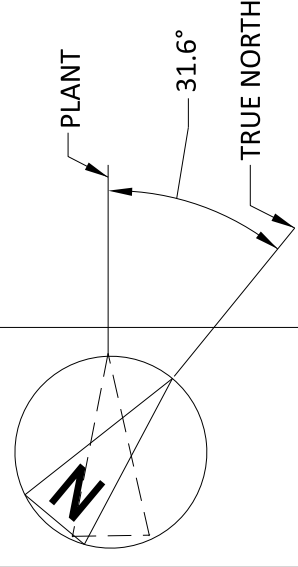

BLACK & VEATCH CORP HEADQUARTERS:
11401 LAMAR AVENUE, OVERLAND PARK,
KANSAS, USA

CHECKED	DIL	DRAWN

SHANNON LNG LIMITED
SHANNON TECHNOLOGY AND ENERGY PARK (STEP)
CCGT WATER STORAGE TANKS
AND EFFLUENT SUMP
PLAN ELEVATIONS AND SECTIONS

PROJECT	DRAWING NUMBER	REV
198291-SS-A4077		1