

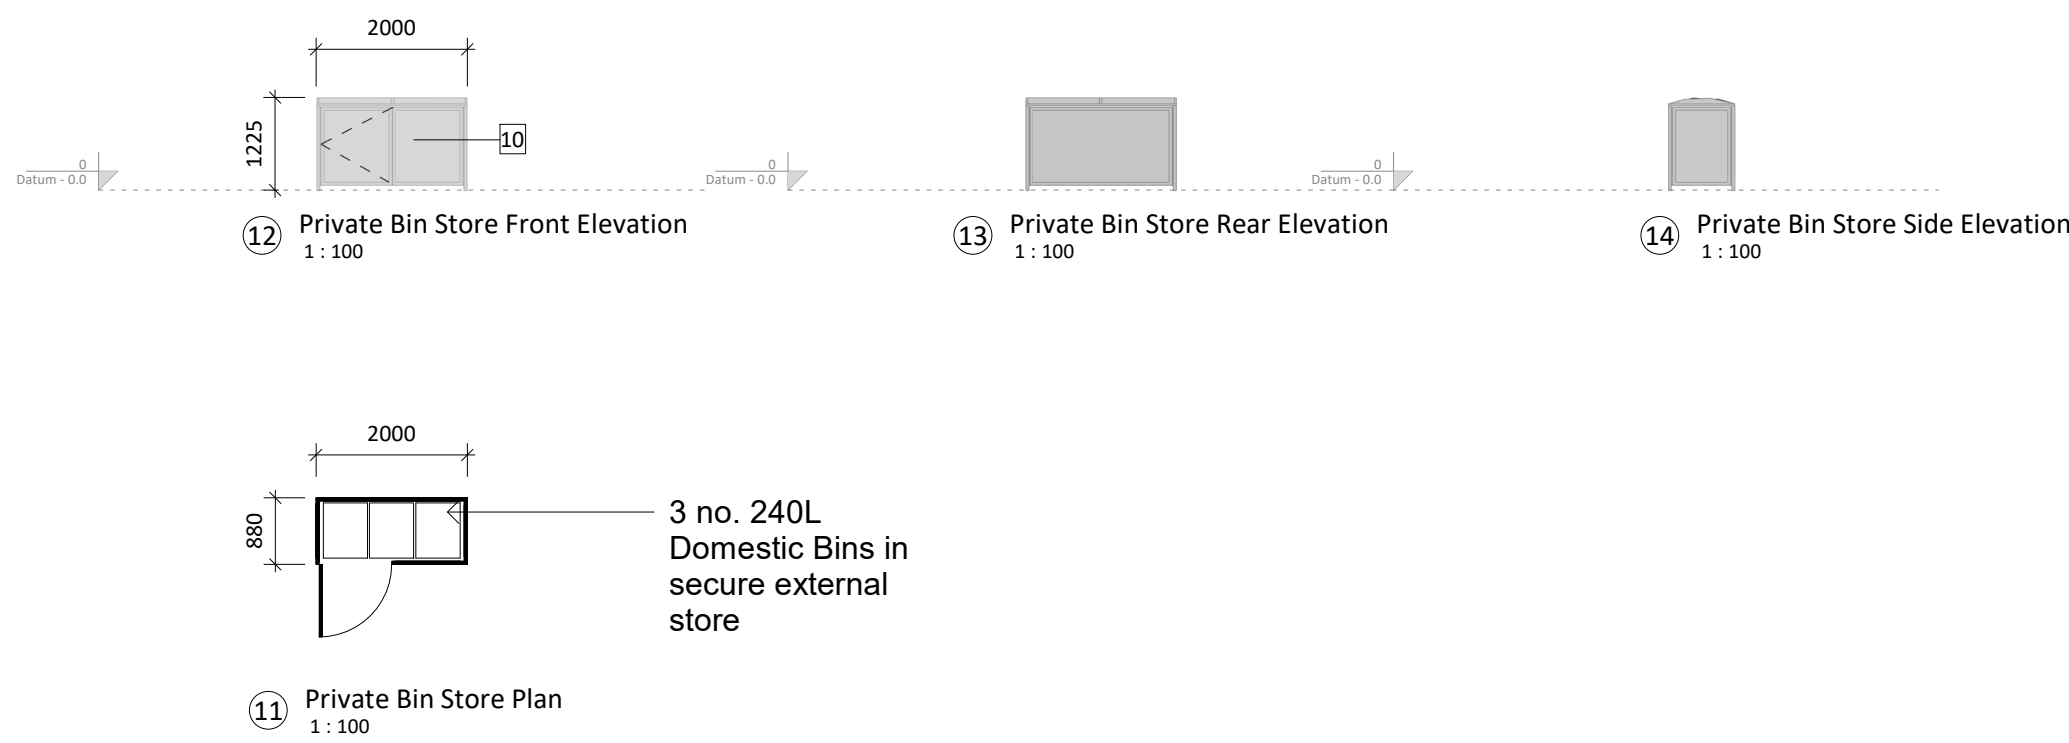
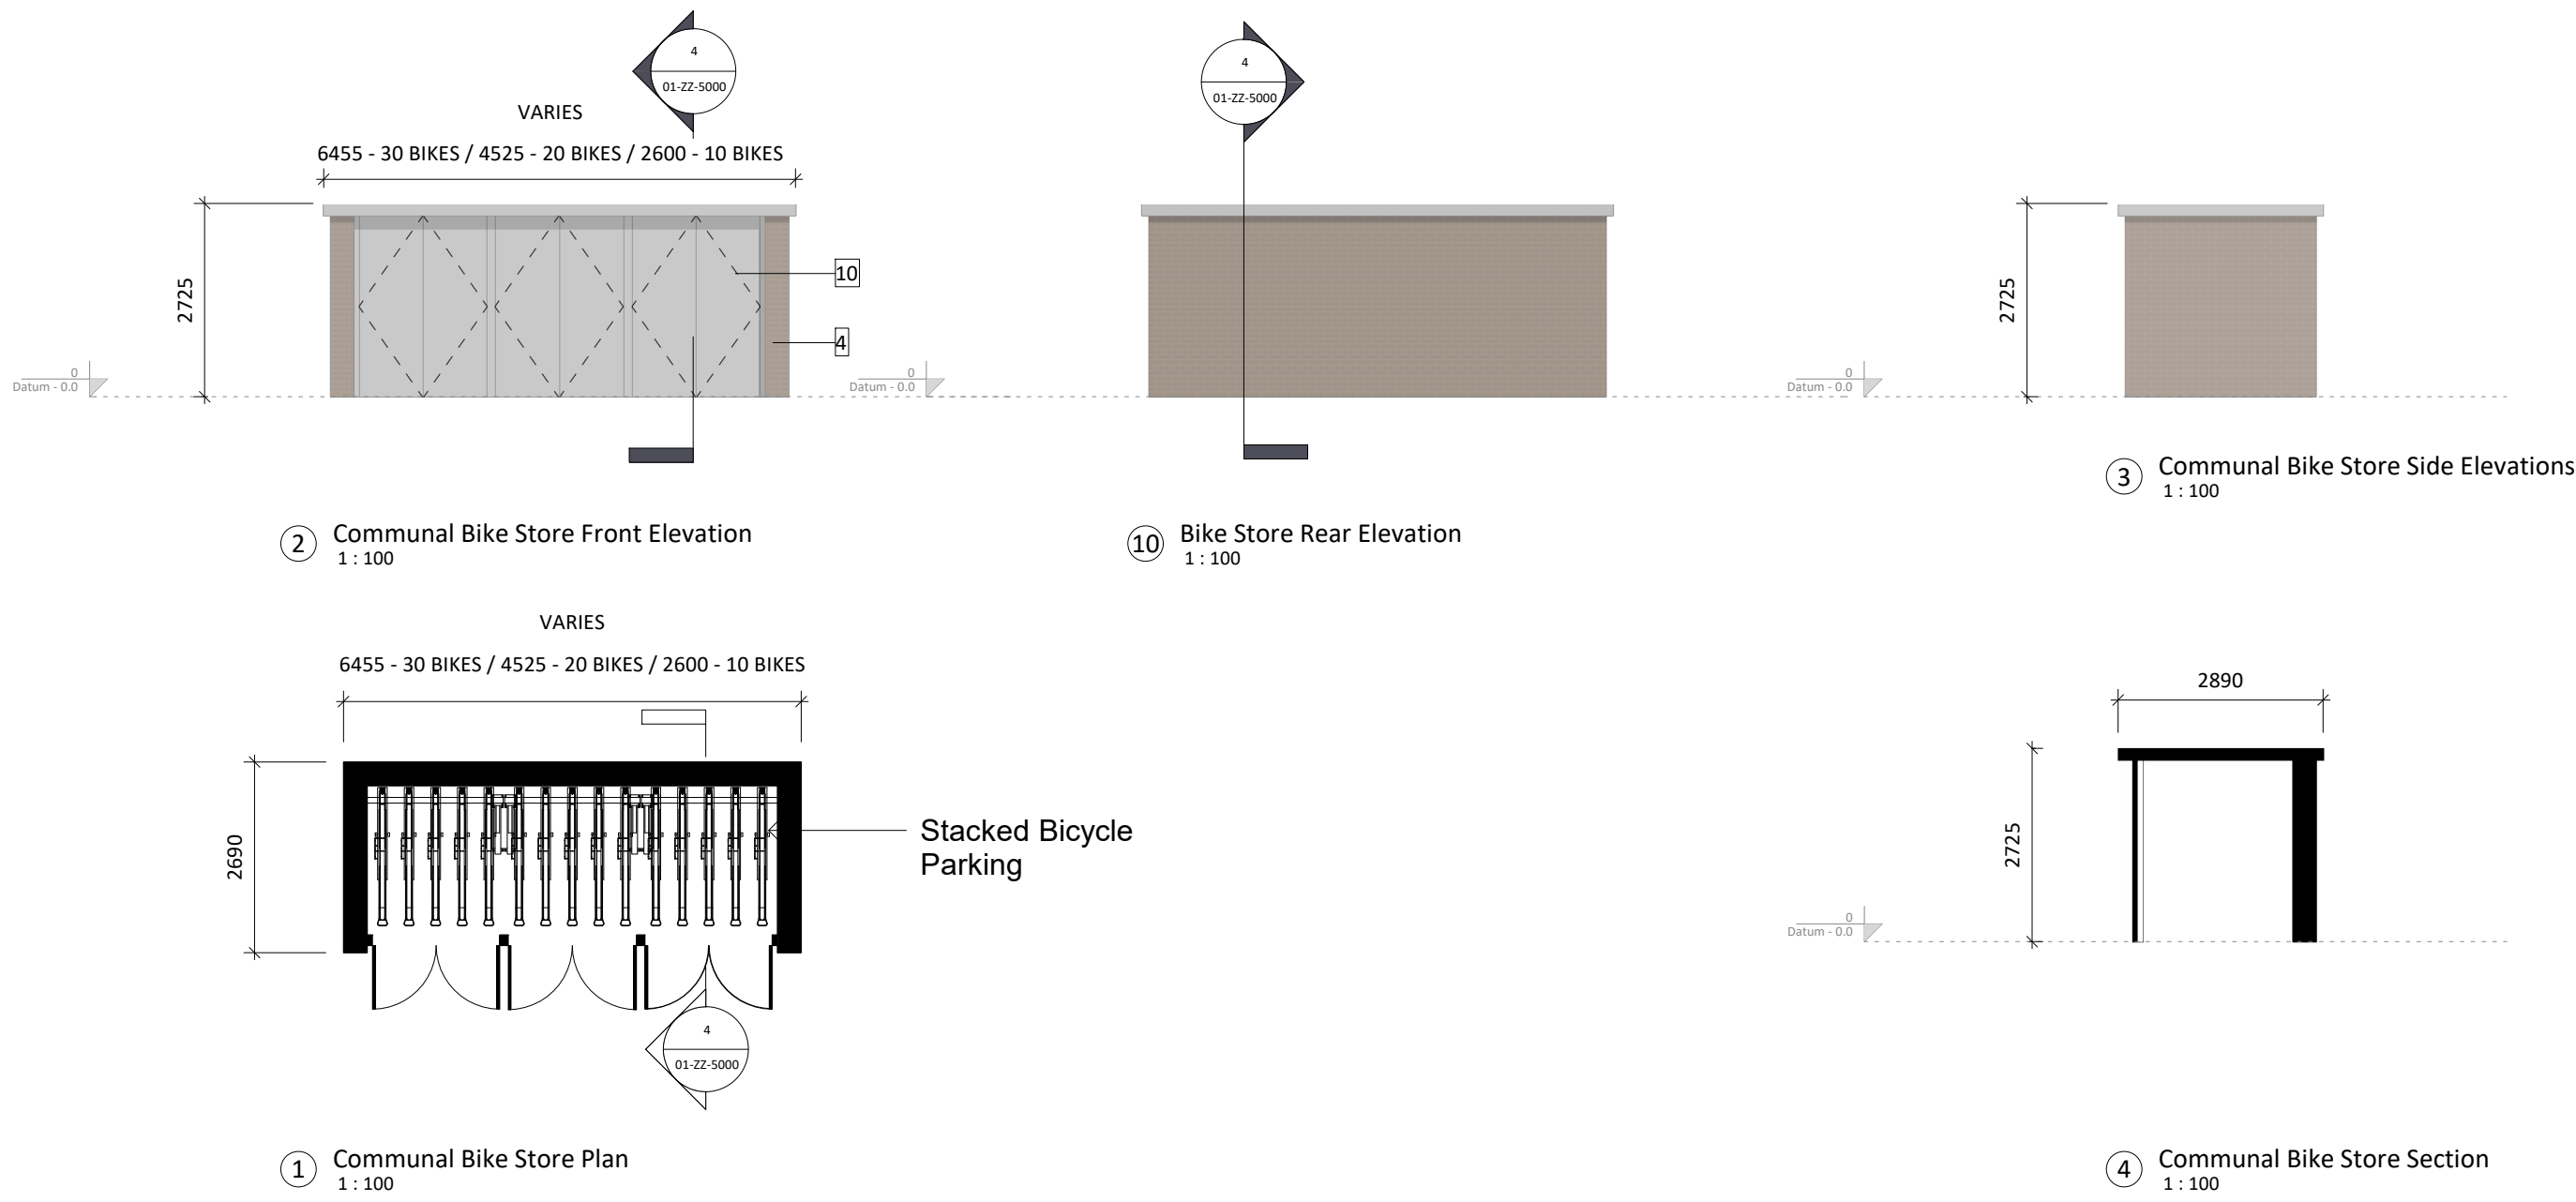
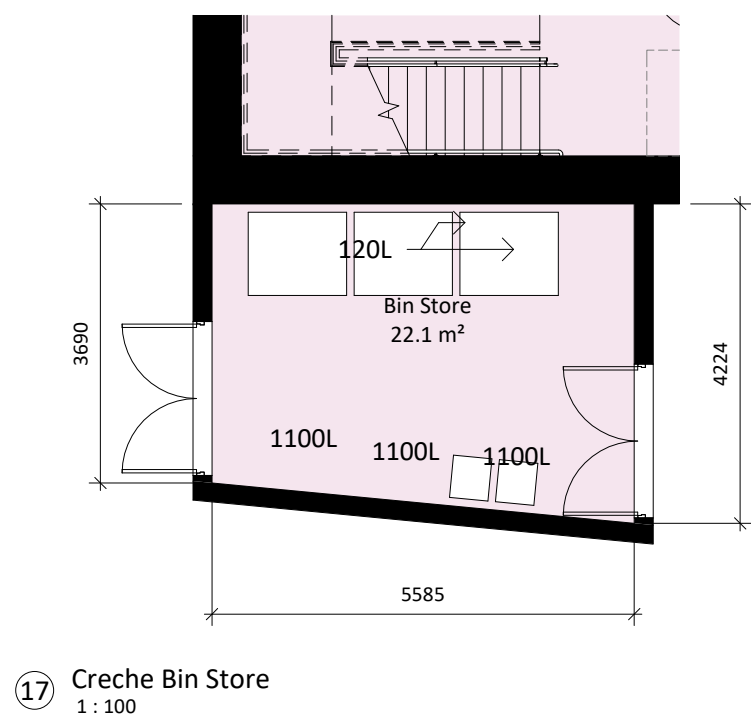


Refer to Drg. KSG3-OMP-01-00-DR-A-1001/2 for locations

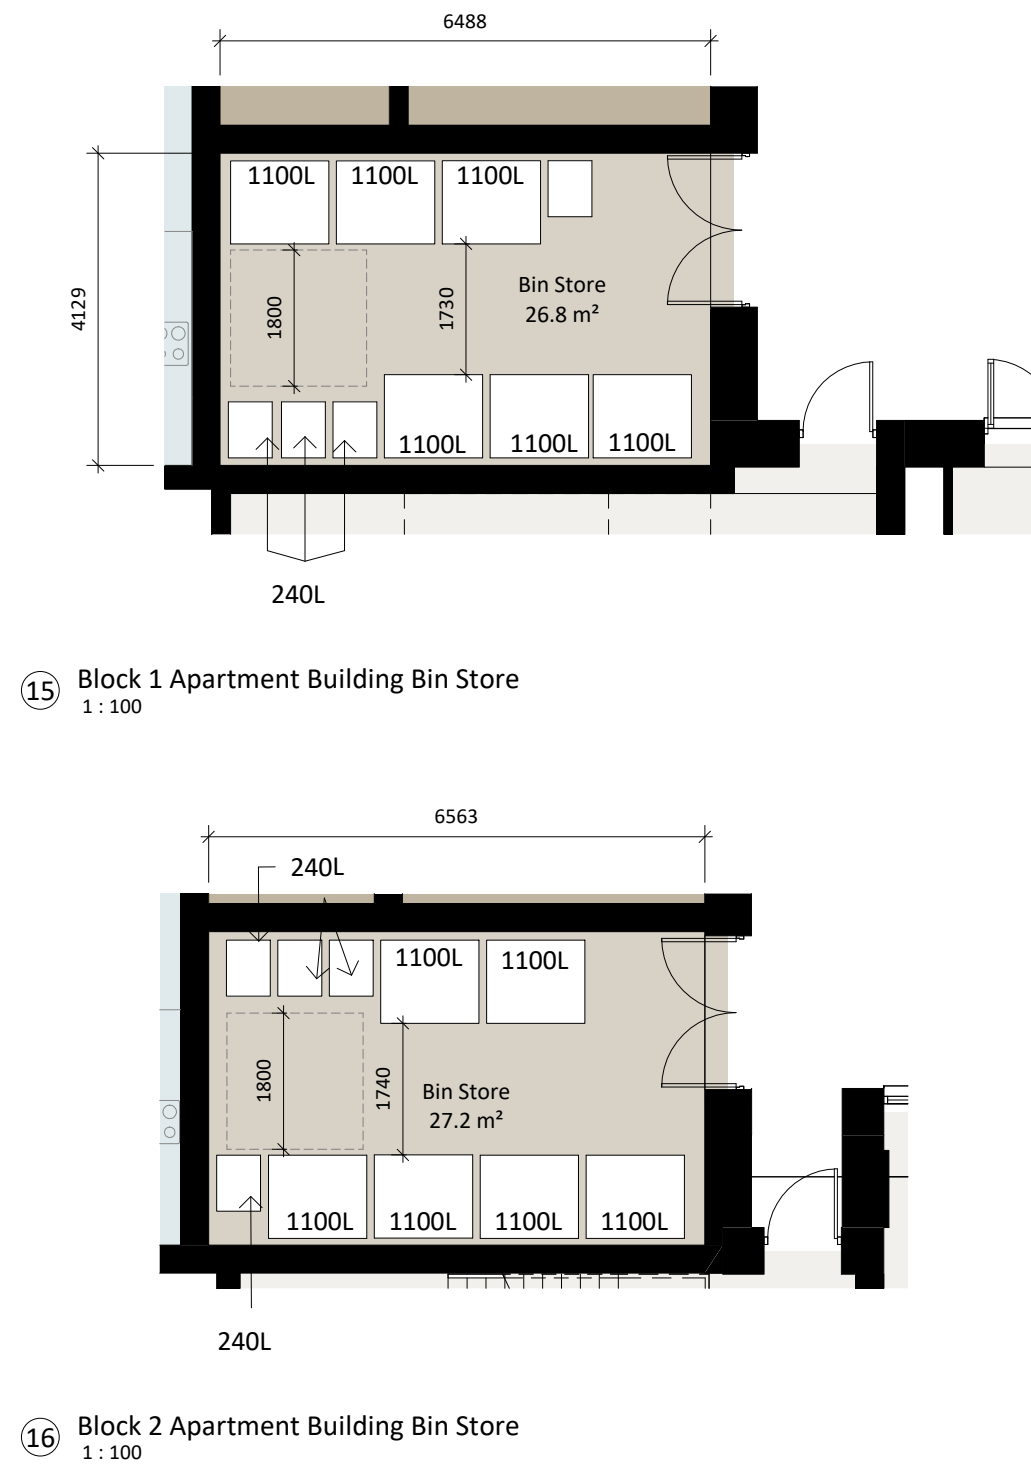

Located to private dwellings without rear garden access or communal bin store room.

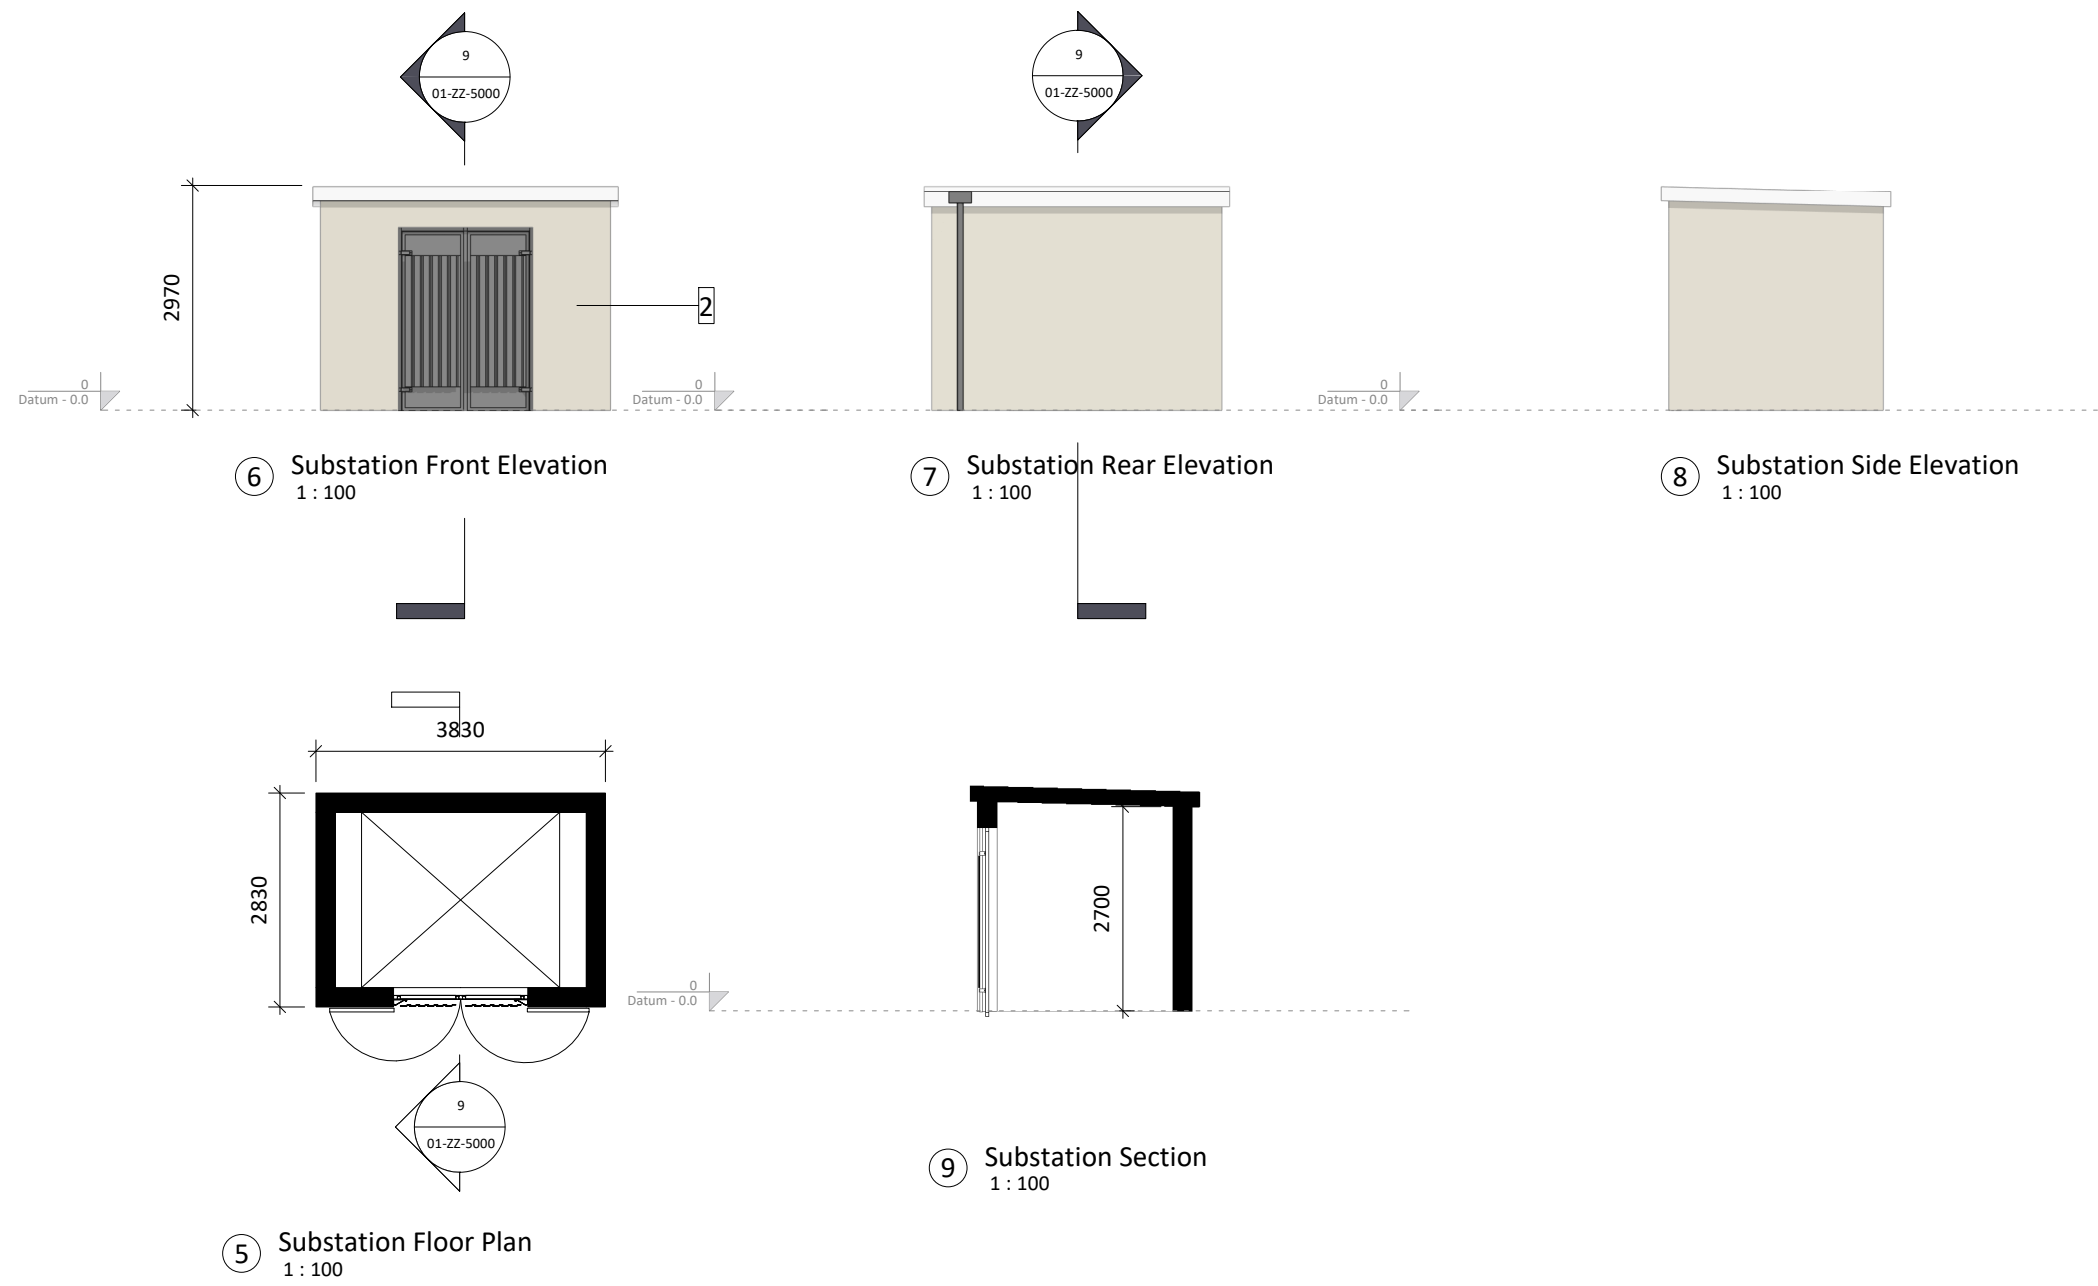

### Site 3 Utility Buildings and Bin Storage

- Materials Legend**  
(Finishes to Architects' later selection)
1. Brick - Buff Tone
  2. Self-coloured Render - Ivory Tone
  3. Brick - Warm Brown Tone
  4. Brick - Smoked Red Tone
  5. Self-coloured Render - Warm Grey Tone
  6. Engineered Brick - Grey Tone
  7. Clay Brick - White Tone
  8. Self-coloured Render - Off-White Tone
  9. Zinc Metal Finish
  10. Galvanised + Powder-Coated Metal - Grey

Revision Description	Date	Rev. No.	Issued by
For Planning	28.03.2025	A3-C01	CM

Any reference to fire safety design or performance is presented for coordination purposes only. Refer only to the granted Fire Safety Certificate, and fire consultant's information for fire safety design, specification and performance.

Figured dimensions only to be used. This drawing is copyright of O'Mahony Pike Architects Ltd. All information is shared as per approved use in accordance with ISO19650-2:2018, Table 5; Standard Codes for Suitability of Models and Documents and the BEP. If the 'Status' field is empty, this information has been shared at 50 - WIP.

<div>omahony pike</div> <div>architecture   urban design</div> <div>email: info@omahonypike.com</div> <div>tel: +353 1 202 7400</div> <div>fax: +353 1 283 0822</div> <div>www.omahonypike.com</div>	<b>Dublin</b>	<b>Cork</b>	<b>Project Code:</b> KSG3	<b>Scale @ A1:</b> As indicated
	The Chapel	One South Mall	<b>Project Lead:</b> DMcD	<b>Date:</b> 28.03.2025
	Mount St. Anne's Milltown, Dublin 6	Cork City Co. Cork	<b>Drawn By:</b> LR	<b>Revision:</b> A3-C01
	D06 XN52 Ireland	T12 CCN3 Ireland	<b>Job No.:</b> KSG3	<b>Status:</b> A3
			<b>Purpose:</b> Planning	

**Project:** Kishoge Part 10 Application  
**Location:** Clonburris, Co. Dublin  
**Client:** South Dublin County Council

**Drawing Title:** Site 3 Utility Buildings and Bin Storage  
**Drawing No.:** KSG3-OMP-01-ZZ-DR-A-5000

Source File: KSG3-OMP-ZZ-ZZ-M3-A-0001.rvt