


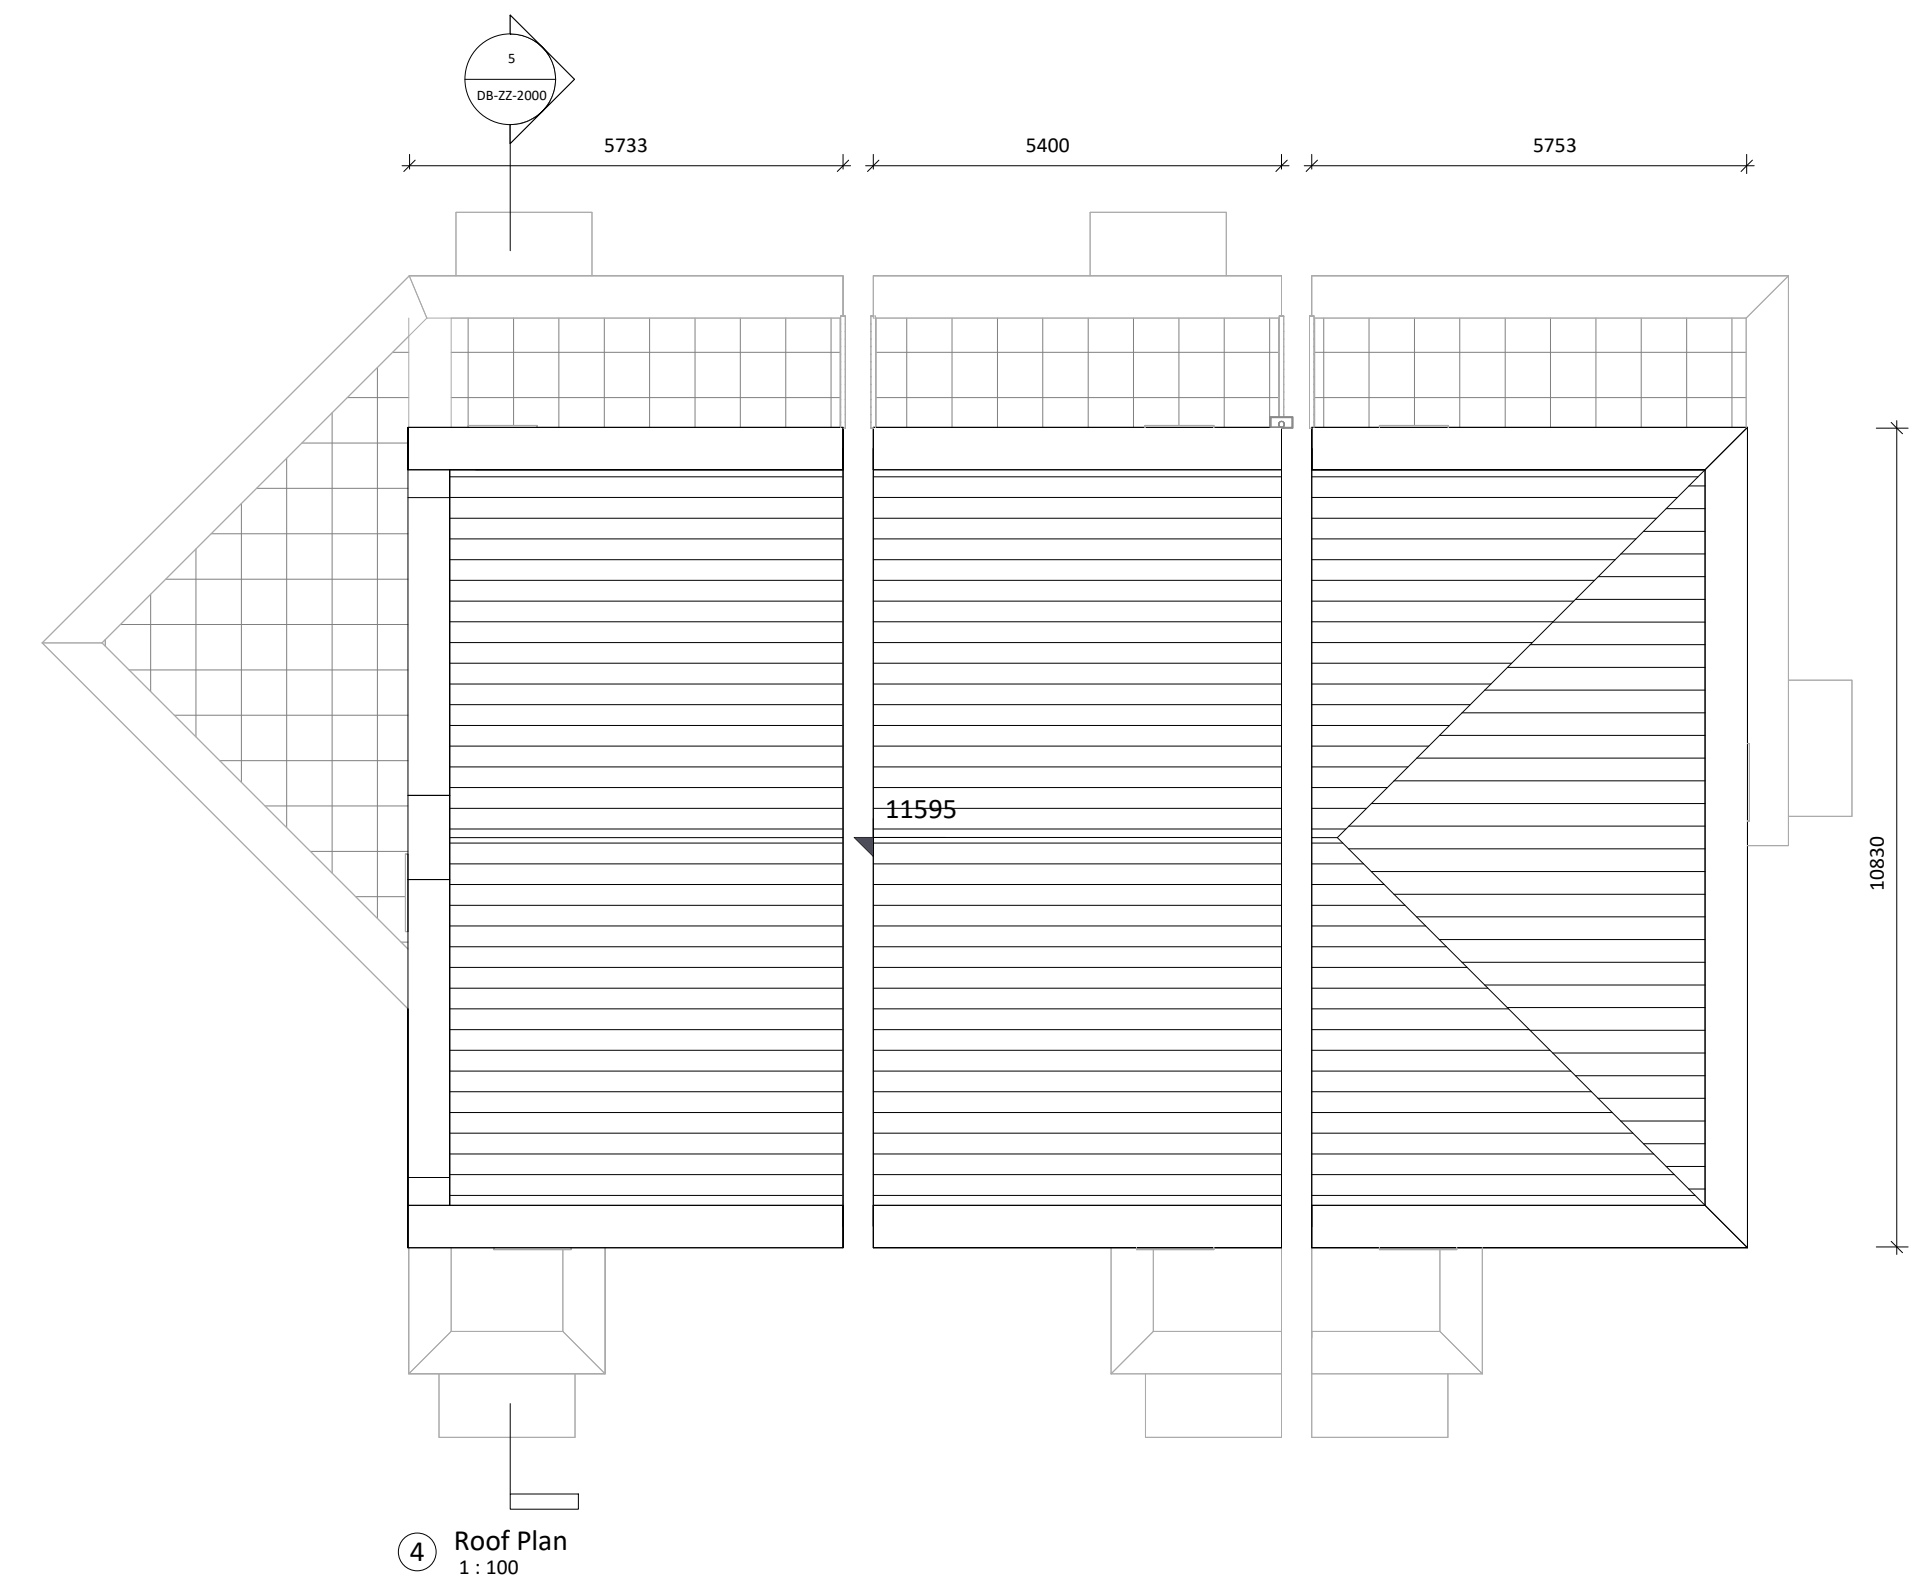

Materials Legend
(Finishes to Architects' later selection)

1. Brick - Buff Tone
2. Self-coloured Render - Ivory Tone
3. Brick - Warm Brown Tone
4. Brick - Smoked Red Tone
5. Self-coloured Render - Warm Grey Tone
6. Engineered Brick - Grey Tone
7. Clay Brick - White Tone
8. Self-coloured Render - Off-White Tone
9. Zinc Metal Finish
10. Galvanised + Powder-Coated Metal - Grey

	D1A
	D1A
	D2B
	D2B
	D2B
	D2C

Any reference to fire safety design or performance is presented for coordination purposes only. Refer only to the granted Fire Safety Certificate, and fire consultant's information for fire safety design, specification and performance.

Figured dimensions only to be used. This drawing is copyright of O'Mahony Pike Architects Ltd. All information is shared as per approved use in accordance with ISO19650-2:2018, Table 5; Standard Codes for Suitability of Models and Documents and the BPP. If the 'Status' field is empty, this information has been shared at 50 - WIP.

Project: Kishoge Part 10 Application
Location: Clonburris, Co. Dublin
Client: South Dublin County Council

Drawing No.: KSG3-OMP-DB-ZZ-DR-A-1000