


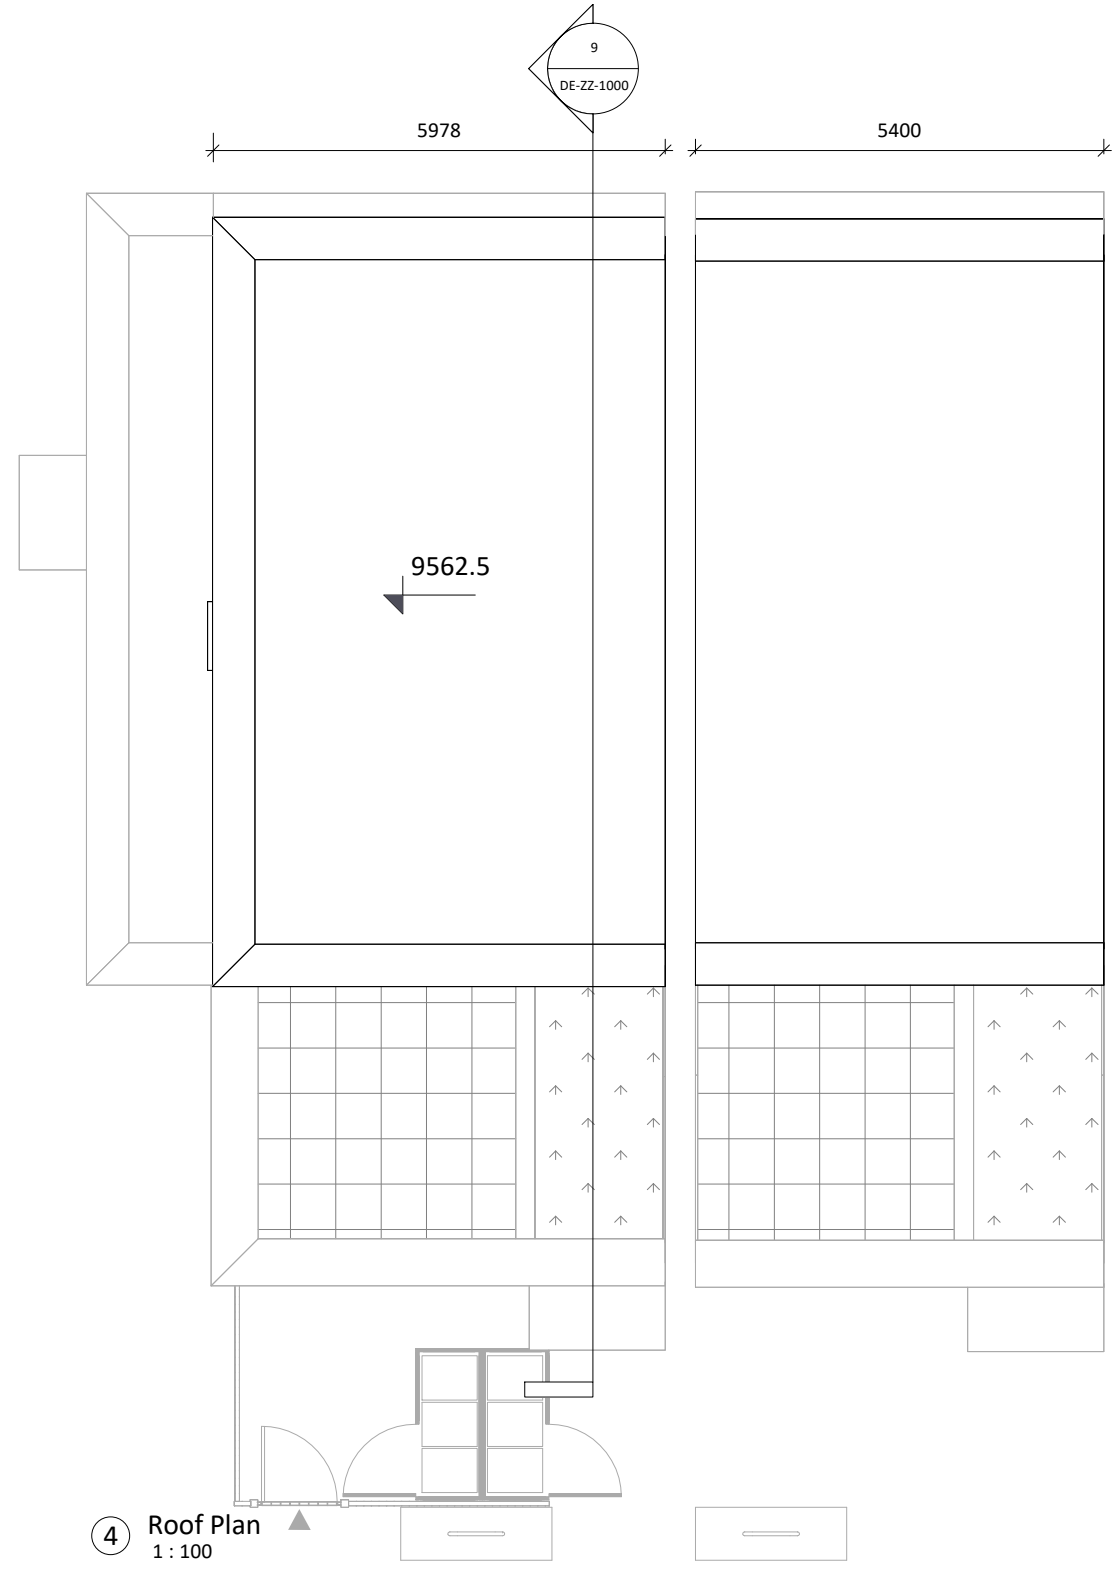

Site 3 Duplex Type DE, DE1_Plan, Elevations & Section

- Materials Legend**
(Finishes to Architects' later selection)
1. Brick - Buff Tone
 2. Self-coloured Render - Ivory Tone
 3. Brick - Warm Brown Tone
 4. Brick - Smoked Red Tone
 5. Self-coloured Render - Warm Grey Tone
 6. Engineered Brick - Grey Tone
 7. Clay Brick - White Tone
 8. Self-coloured Render - Off-White Tone
 9. Zinc Metal Finish
 10. Galvanised + Powder-Coated Metal - Grey

Revision Description	Date	Rev. No.	Issued by
Issued For Planning	28.03.2025	A3-C01	CM
Any reference to fire safety design or performance is presented for coordination purposes only. Refer only to the granted Fire Safety Certificate, and fire consultant's information for fire safety design, specification and performance.			
Figured dimensions only to be used. This drawing is copyright of O'Mahony Pike Architects Ltd. All information is shared as per approved use in accordance with ISO19650-2:2018, Table 5; Standard Codes for Suitability of Models and Documents and the BEP. If the 'Status' field is empty, this information has been shared at SO - WIP.			

architecture | urban design
email: info@omahonypike.com
tel: +353 1 202 7400
fax: +353 1 283 0822
www.omahonypike.com

Dublin
The Chapel
Mount St. Anne's
Milltown, Dublin 6
D06 XN52 Ireland

Cork
One South Mall
Cork City
Co. Cork
T12 CCN3 Ireland

Project Code: KSG3

Project Lead: DMcD

Drawn By: LR

Job No.: KSG3

Purpose: Planning

Scale @ A1: As indicated

Date: 28.03.2025

Revision: A3-C01

Status: S2

Project: Kishoge Part 10 Application

Location: Clonburris, Co. Dublin

Client: South Dublin County Council

Drawing Title: Site 3 Duplex Type DE, DE1_Plan, Elevations & Section

Drawing No.: KSG3-OMP-DE-ZZ-DR-A-1000

Source File: KSG3-OMP-ZZ-ZZ-M3-A-0001.rvt