


Note
540mm High Larch Timber Knee Rail
All larch timber pressure treated
with Tanalith E or similar.

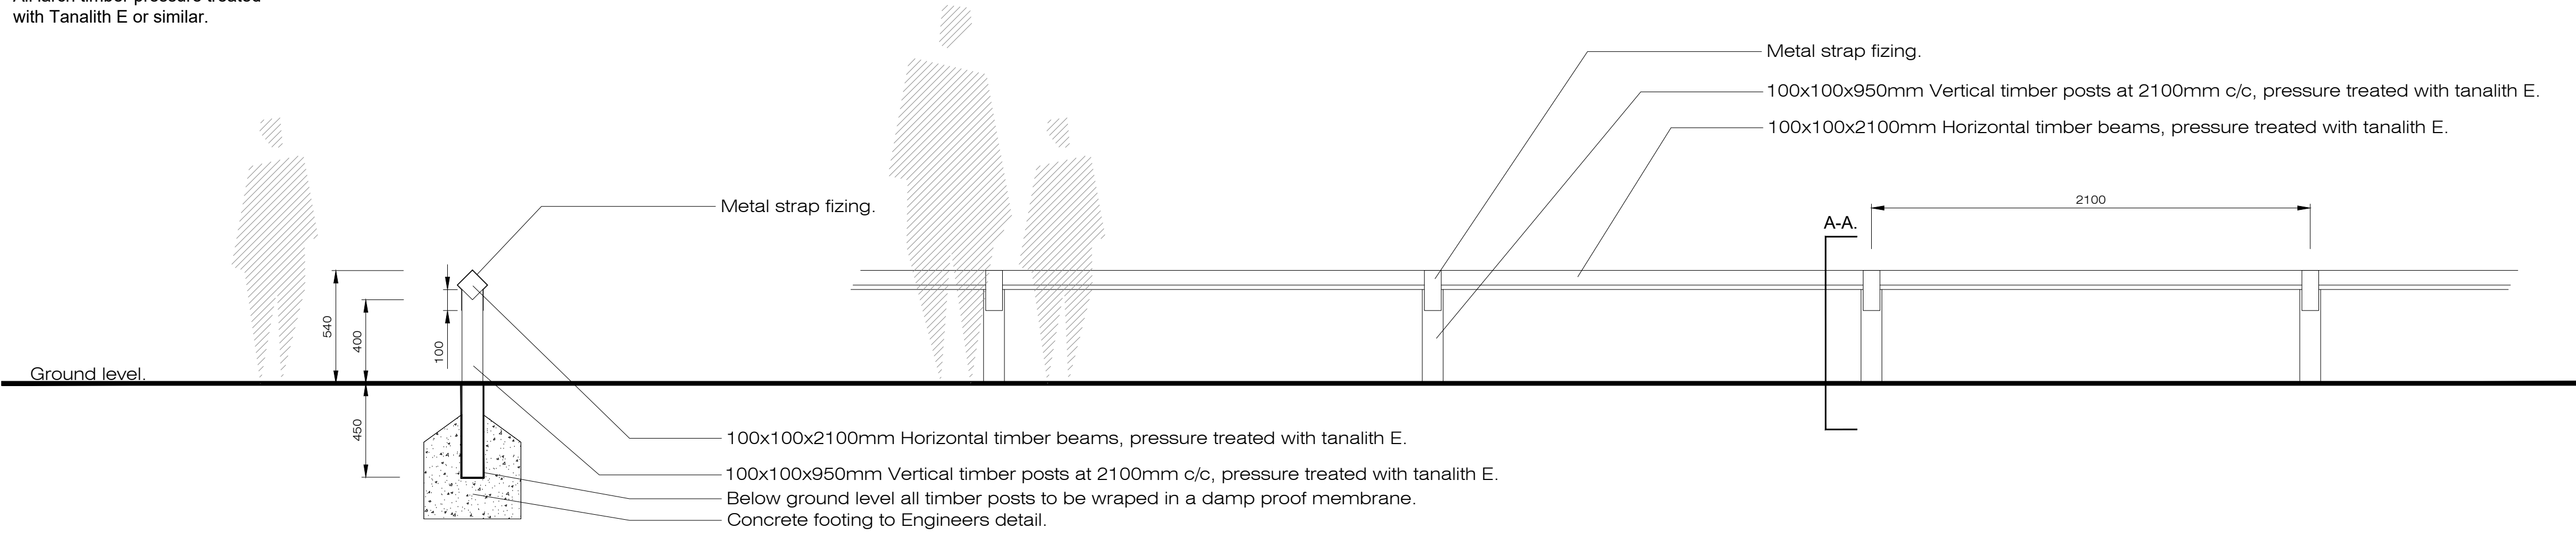


540mm High Timber Knee Rail
Section A-A

540mm High Timber Knee Rail
Elevation


Note
All Metal work to be Plasgalv polyester powder coated
to BS 1722-16:2009 painted in RAL 7015
Posts and rails to be erected plumb to requirements of BS 1722-9:2009

Detail D01 Dwg BD-03-PP 540mm high timber knee rail to surround of public open space
See BP-01-PP for locations
Scale @ 1:20

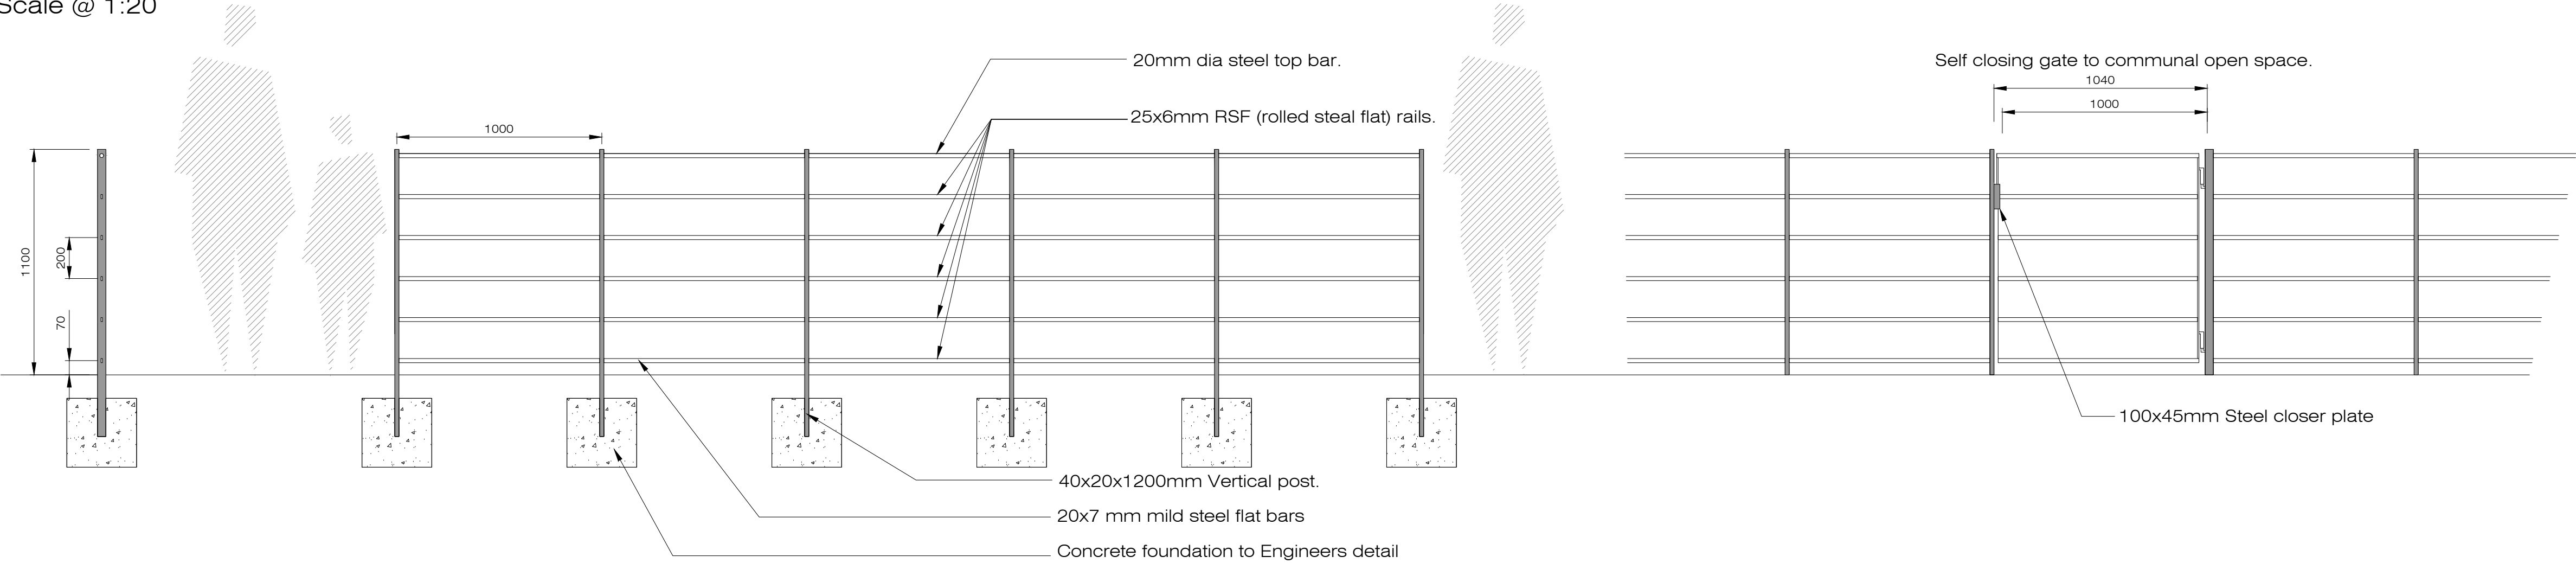

Detail D02 Dwg BD-03-PP 1100mm high estate railing Greenways
See BP-01-PP for locations
Scale @ 1:20

Detail D02.1 Dwg BD-03-PP 1100mm high estate self closing gate to Communal Open Spaces
See BP-01-PP for locations
Scale @ 1:20

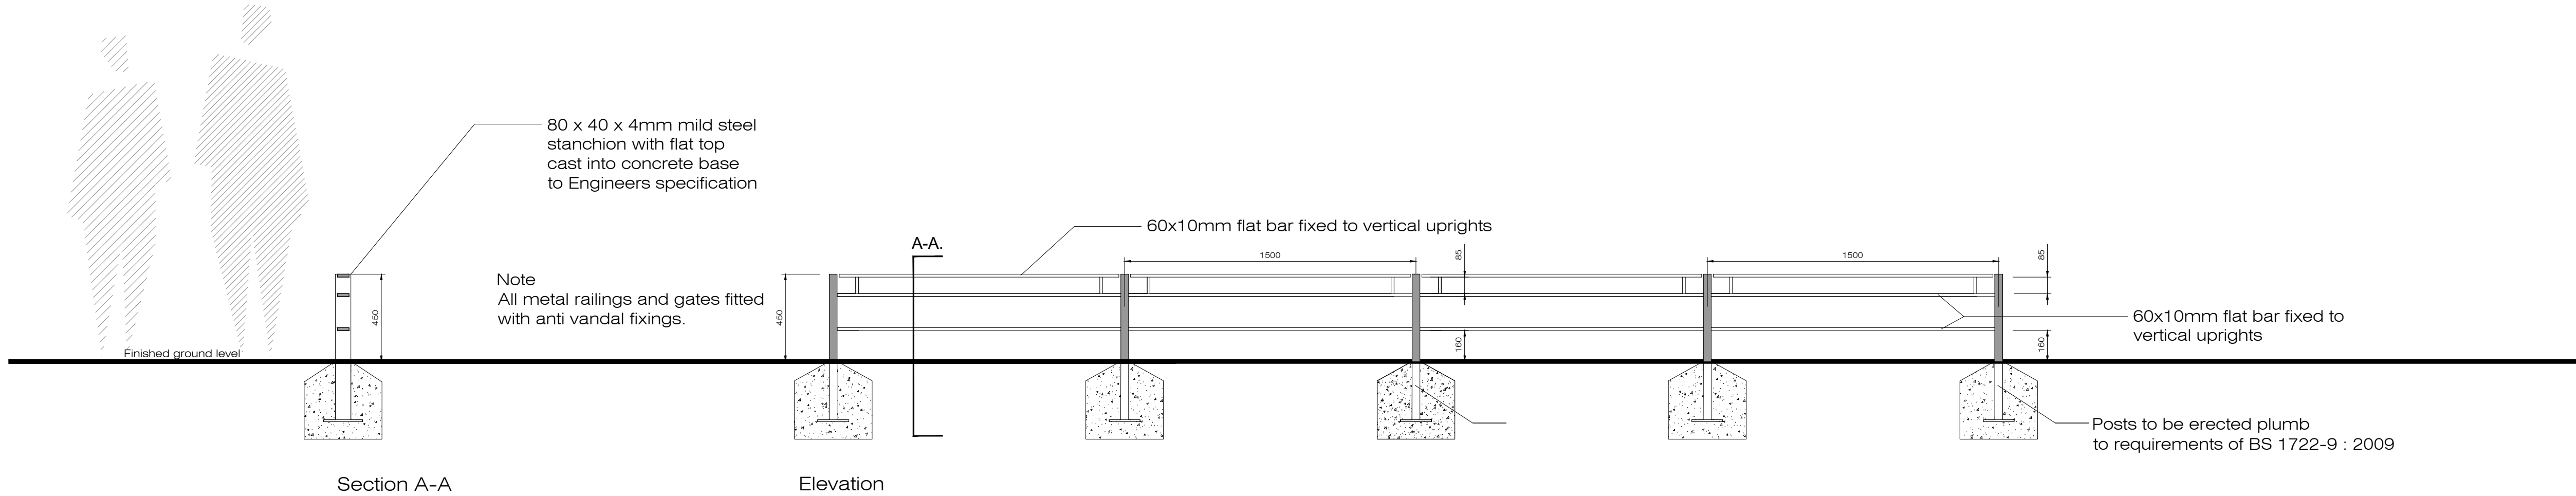


Section A-A

Elevation

Detail D03 Dwg BD-03-PP 450mm to seperate selected private front gardens from public pathways
See BP-01-PP for locations
Scale @ 1:20

Rev.	Date	Note
00.	00.00.0000	TBC

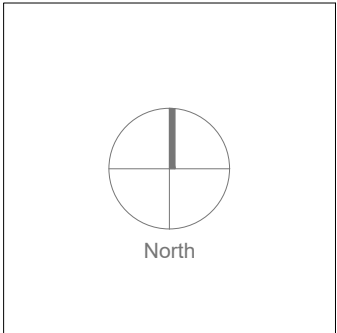

General Notes



Project Name	Kishoge Part 10 Application	Drawing Name	Site 3 Boundary Details 3 of 4
Status	Planning	Drawing No.	BD-03-PP
Project No.	23-021	Revision No.	00
Scale	1:20	Drawn By	KGR
Date	15/09/2024	Checked By	DOT
Linda Doyle Director +353 (0)87 267 4196 linda@doyle-otroithigh.com	Daithi O'Troithigh Director +353 (0)86 300 3499 daithi@doyle-otroithigh.com	Office Address Pembroke House 28-29 Upper Pembroke St Dublin 2	Contact mail@doyle-otroithigh.com +353 (0)1 668 7762