




Attenuation Area 1

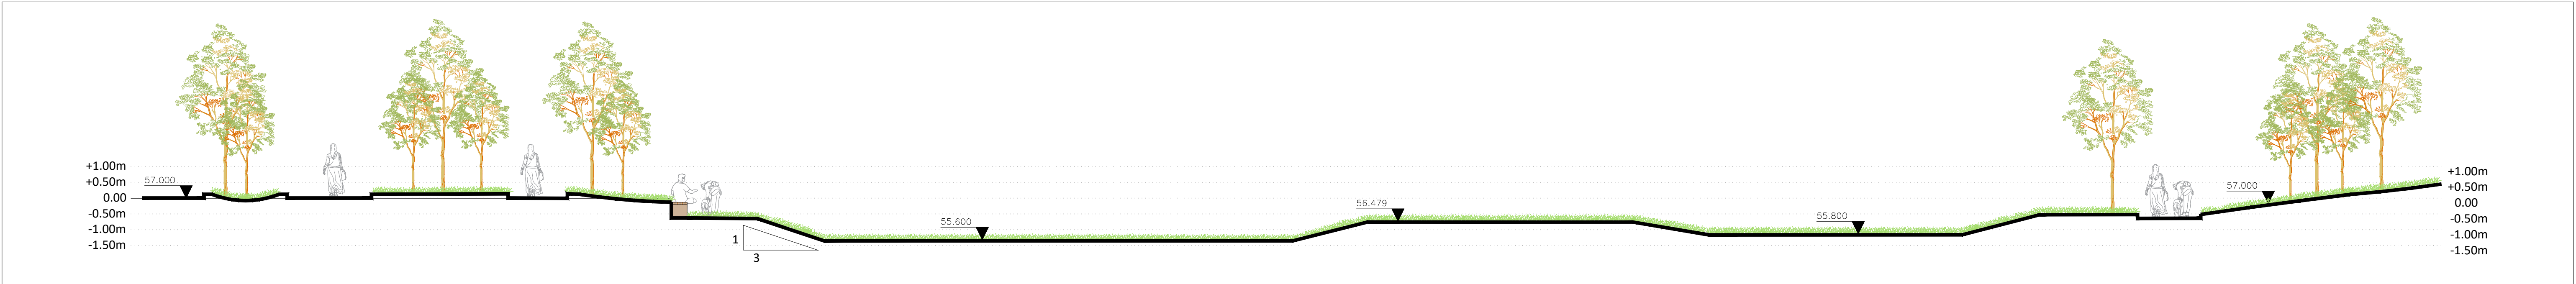


Attenuation Area 2

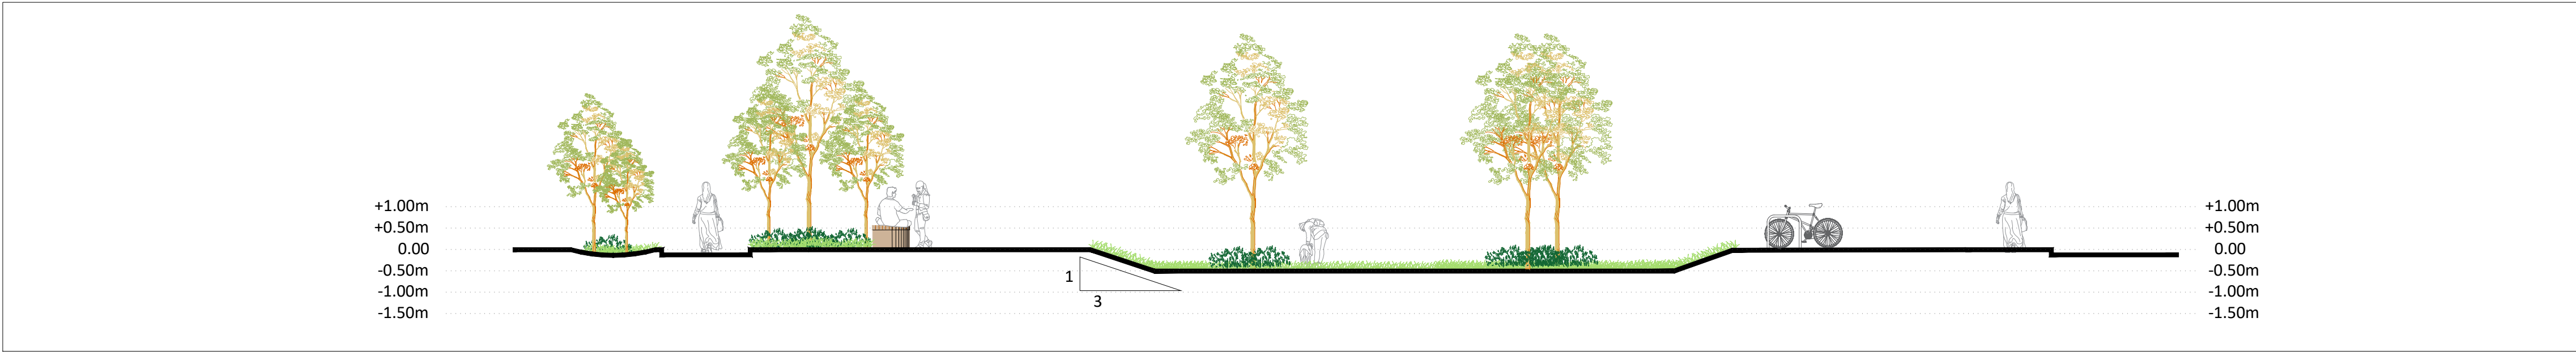

Attenuation Area 3

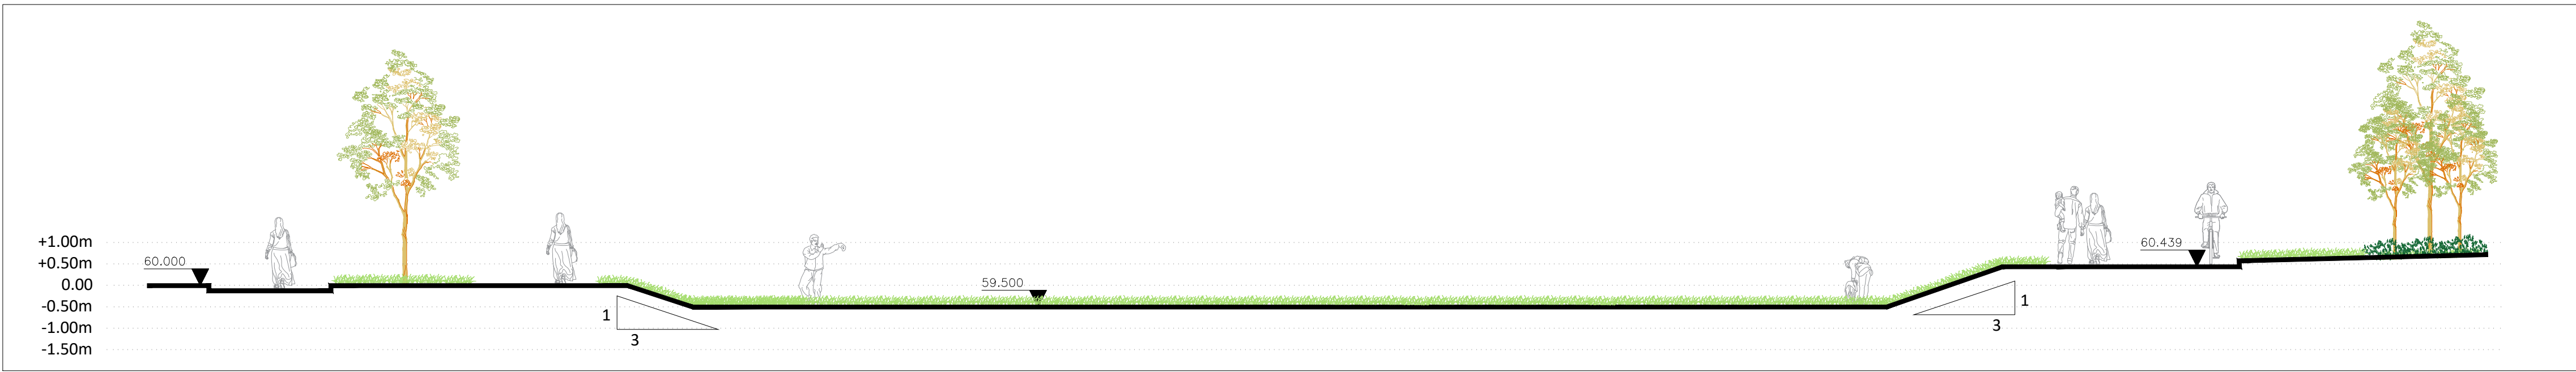


Attenuation Area 4

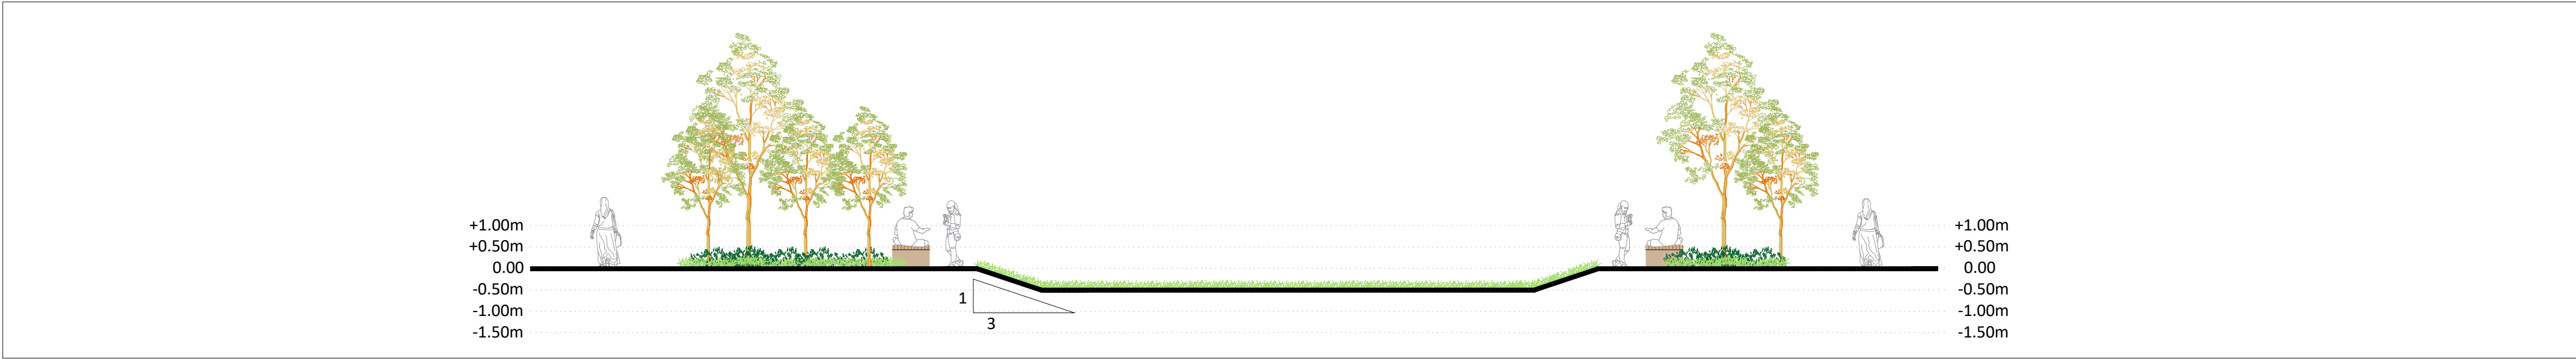

Attenuation Area 5



Rev.	Date	Note
00.	00.00.0000	TBC

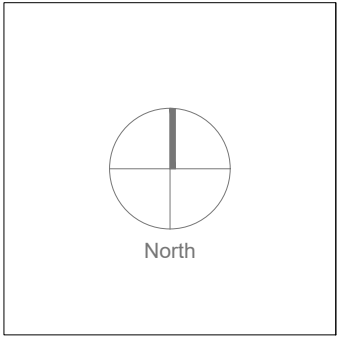

General Notes

Doyle & O'Troithigh Landscape Architecture	Project Name Kishoge Part 10 Application	Drawing Name Site 3 Landscape Sections 1/2 Attenuation areas
	Status Planning	Drawing No. LS-01-PP
Project No. 23-021		Revision No. 00
Scale 1:100		Drawn By J.A.
Date 09/12/2024		Checked By D&O
Linda Doyle Director +353 (0)87 267 4196 linda@doyle-otroithigh.com		Dailh O'Troithigh Director +353 (0)86 300 3499 dailh@doyle-otroithigh.com
Office Address 13 Adelaide Road Dublin D02 P660		Contact mail@doyle-otroithigh.com +353 (0)1 539 2727