




Local Street (Green Link) Section

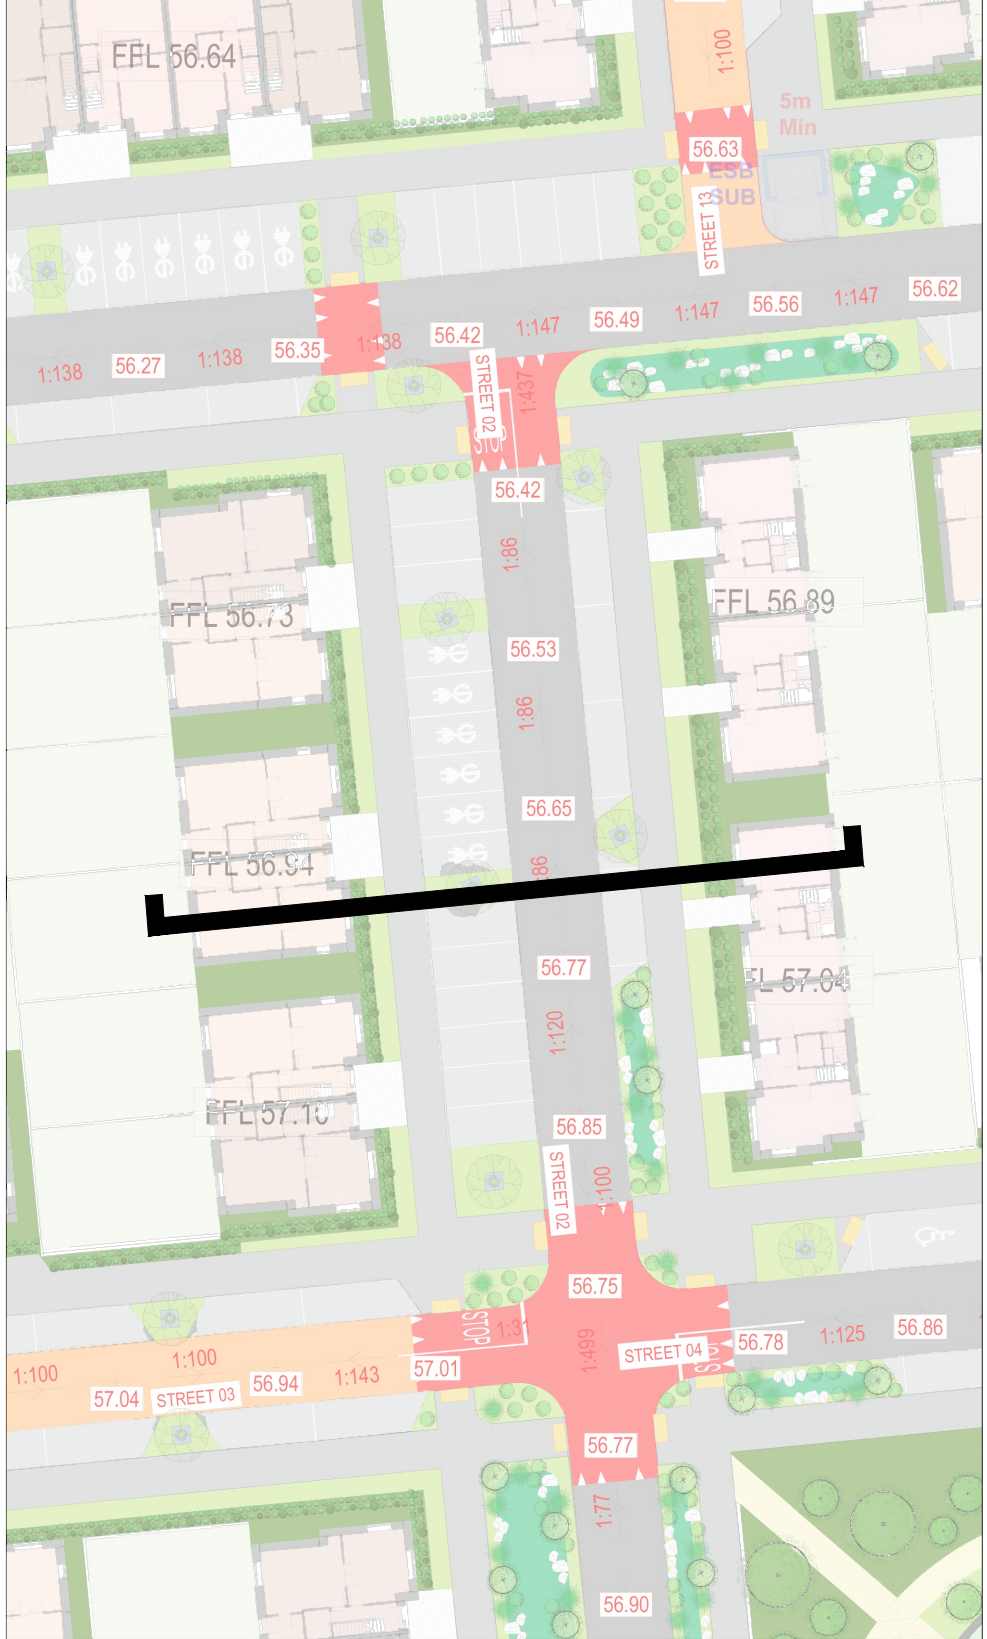


Local Street (Green Link) Section

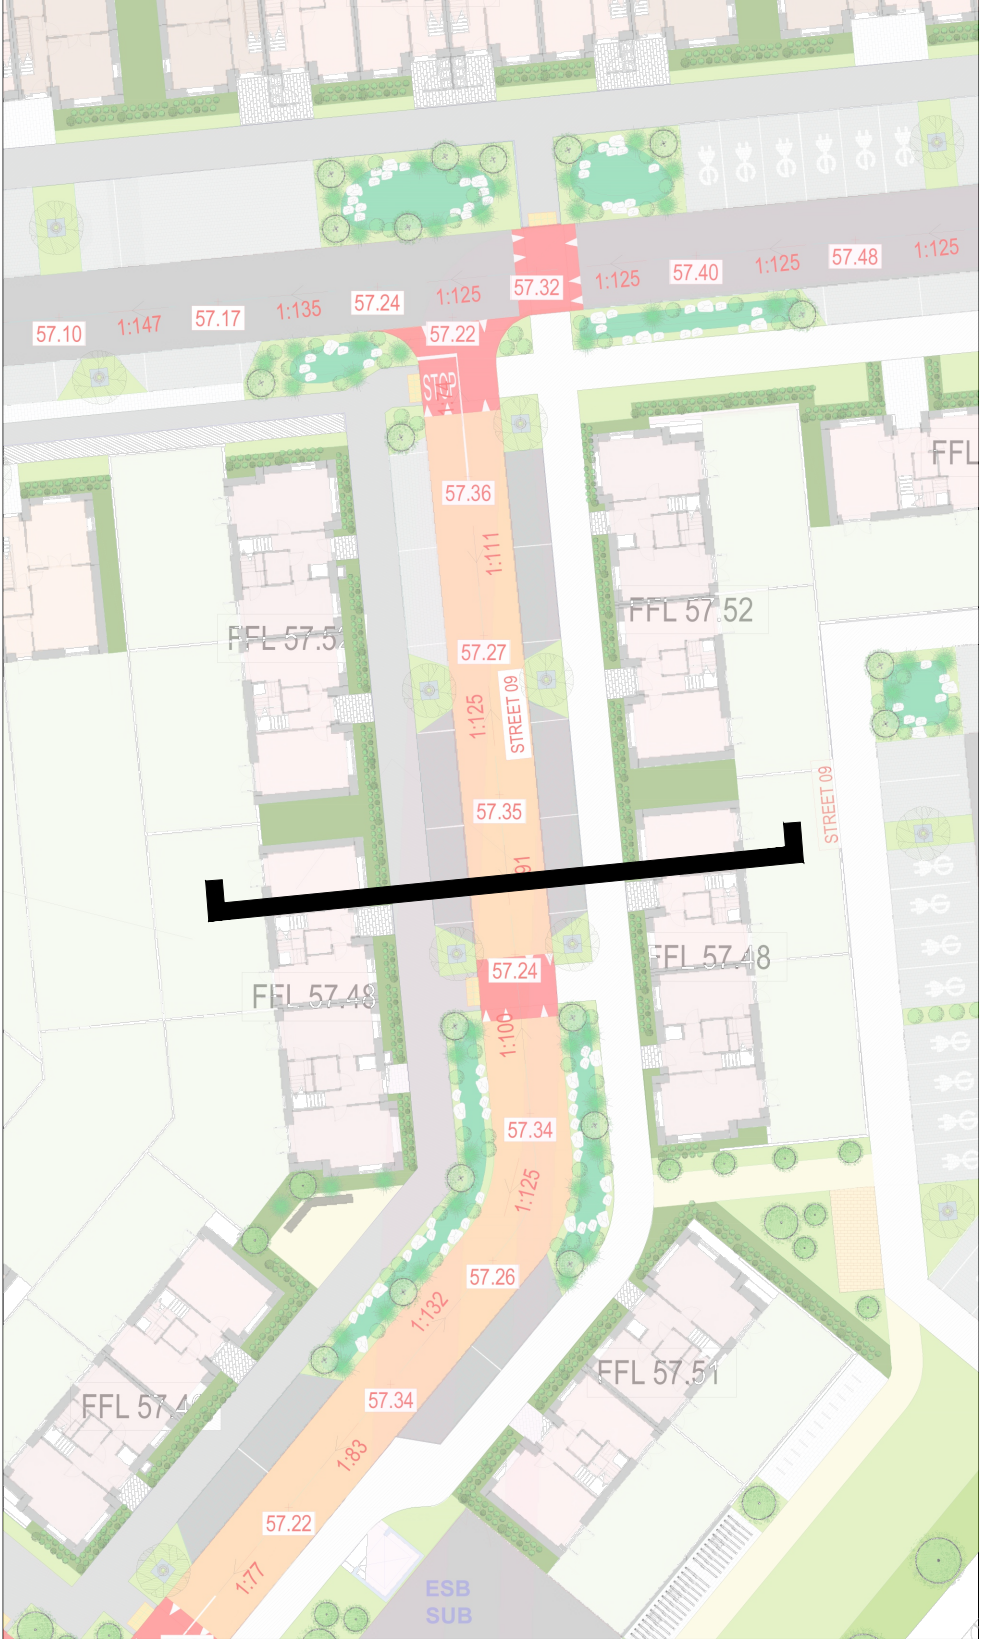


Intimate Street (Green Link) Section

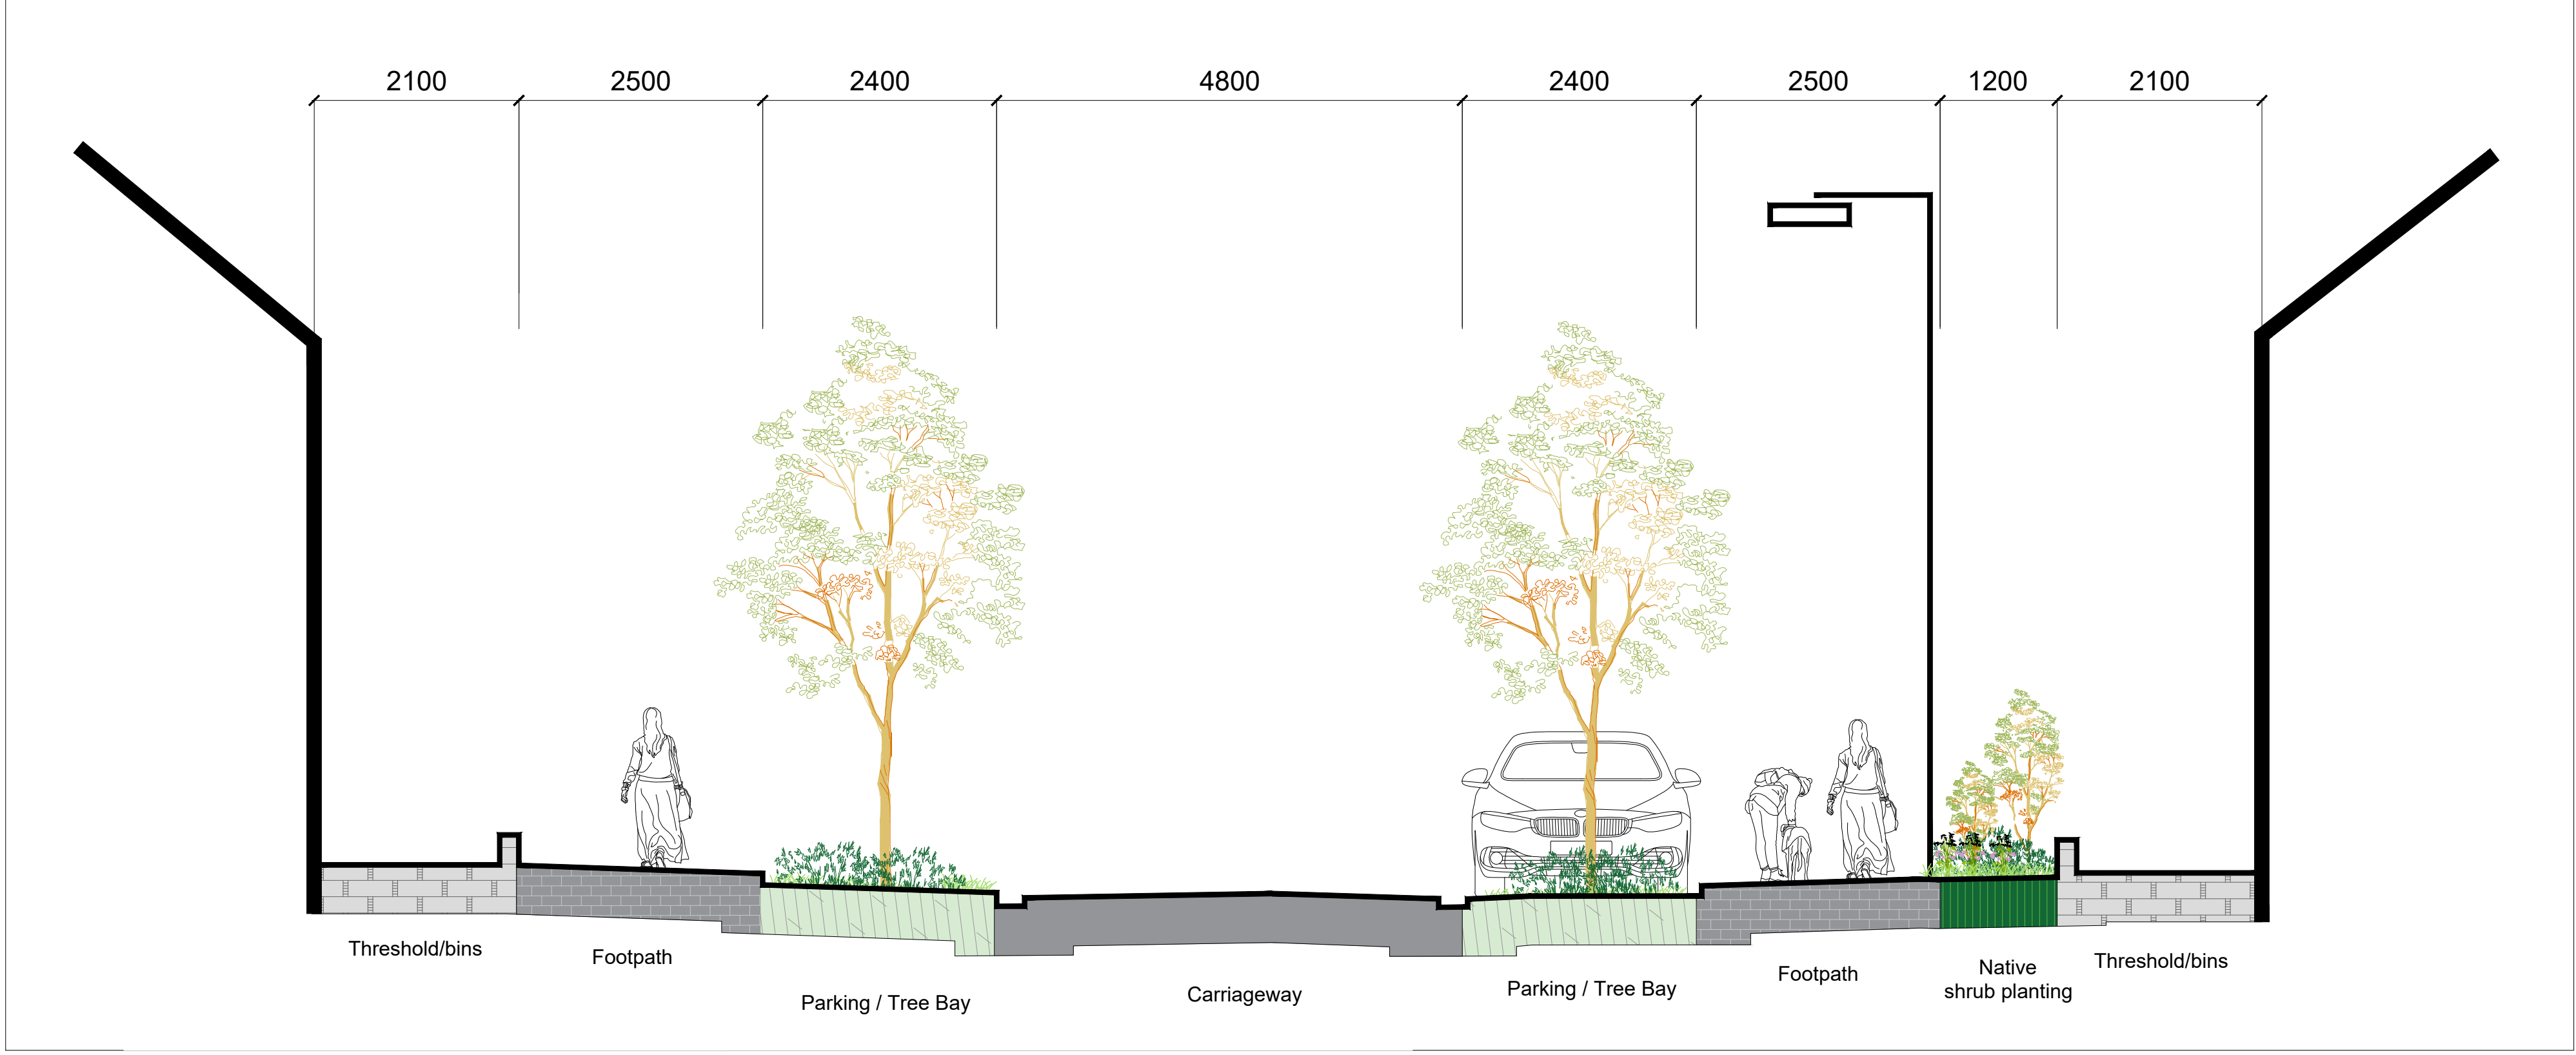

Intimate Street (Green Link) Section

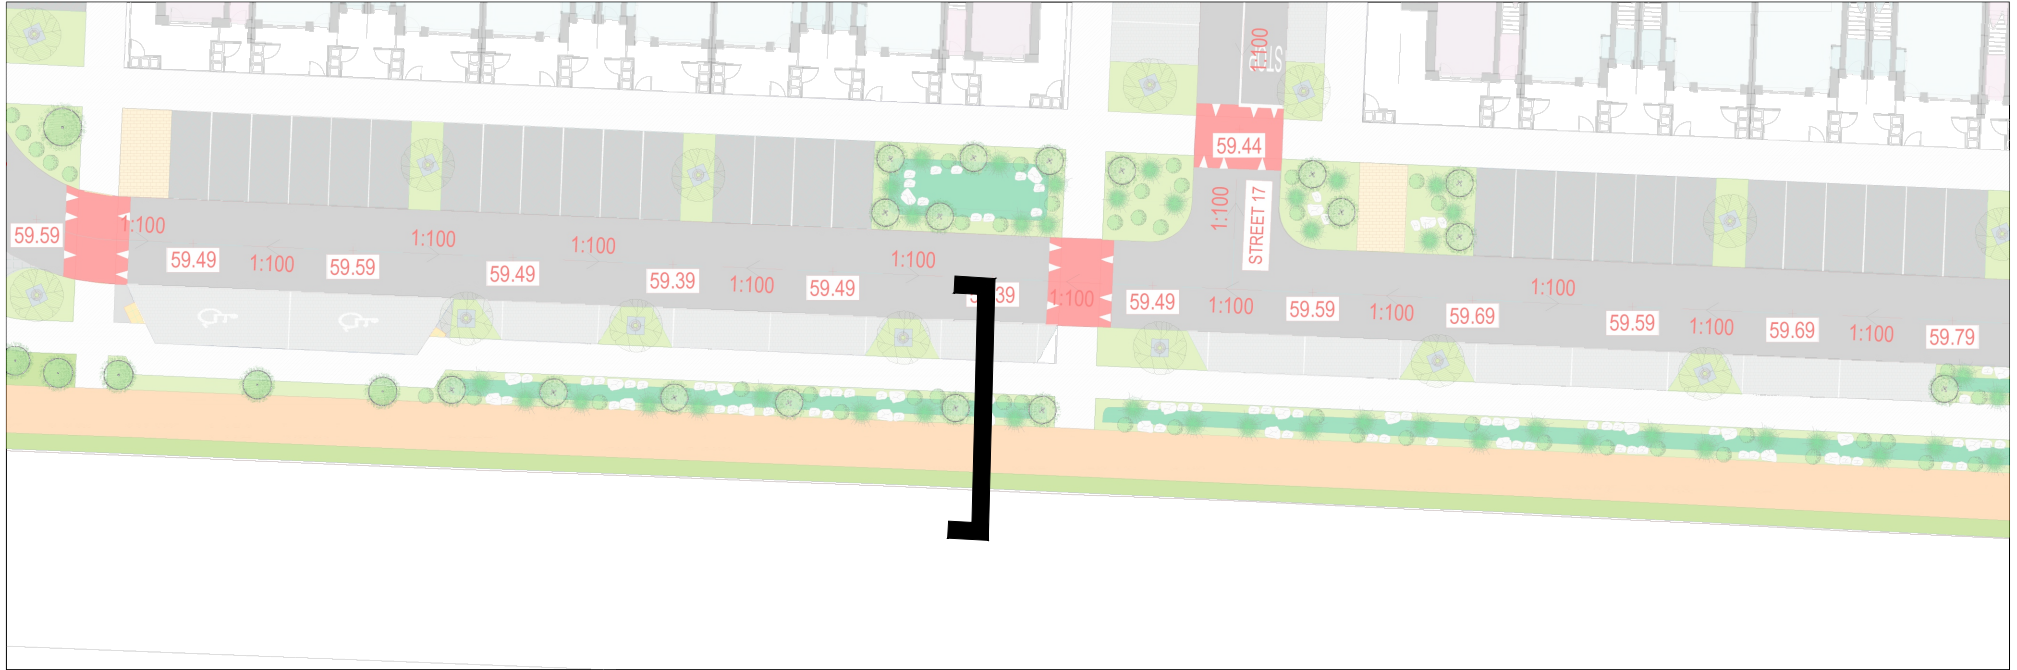


East-West Green Link Section

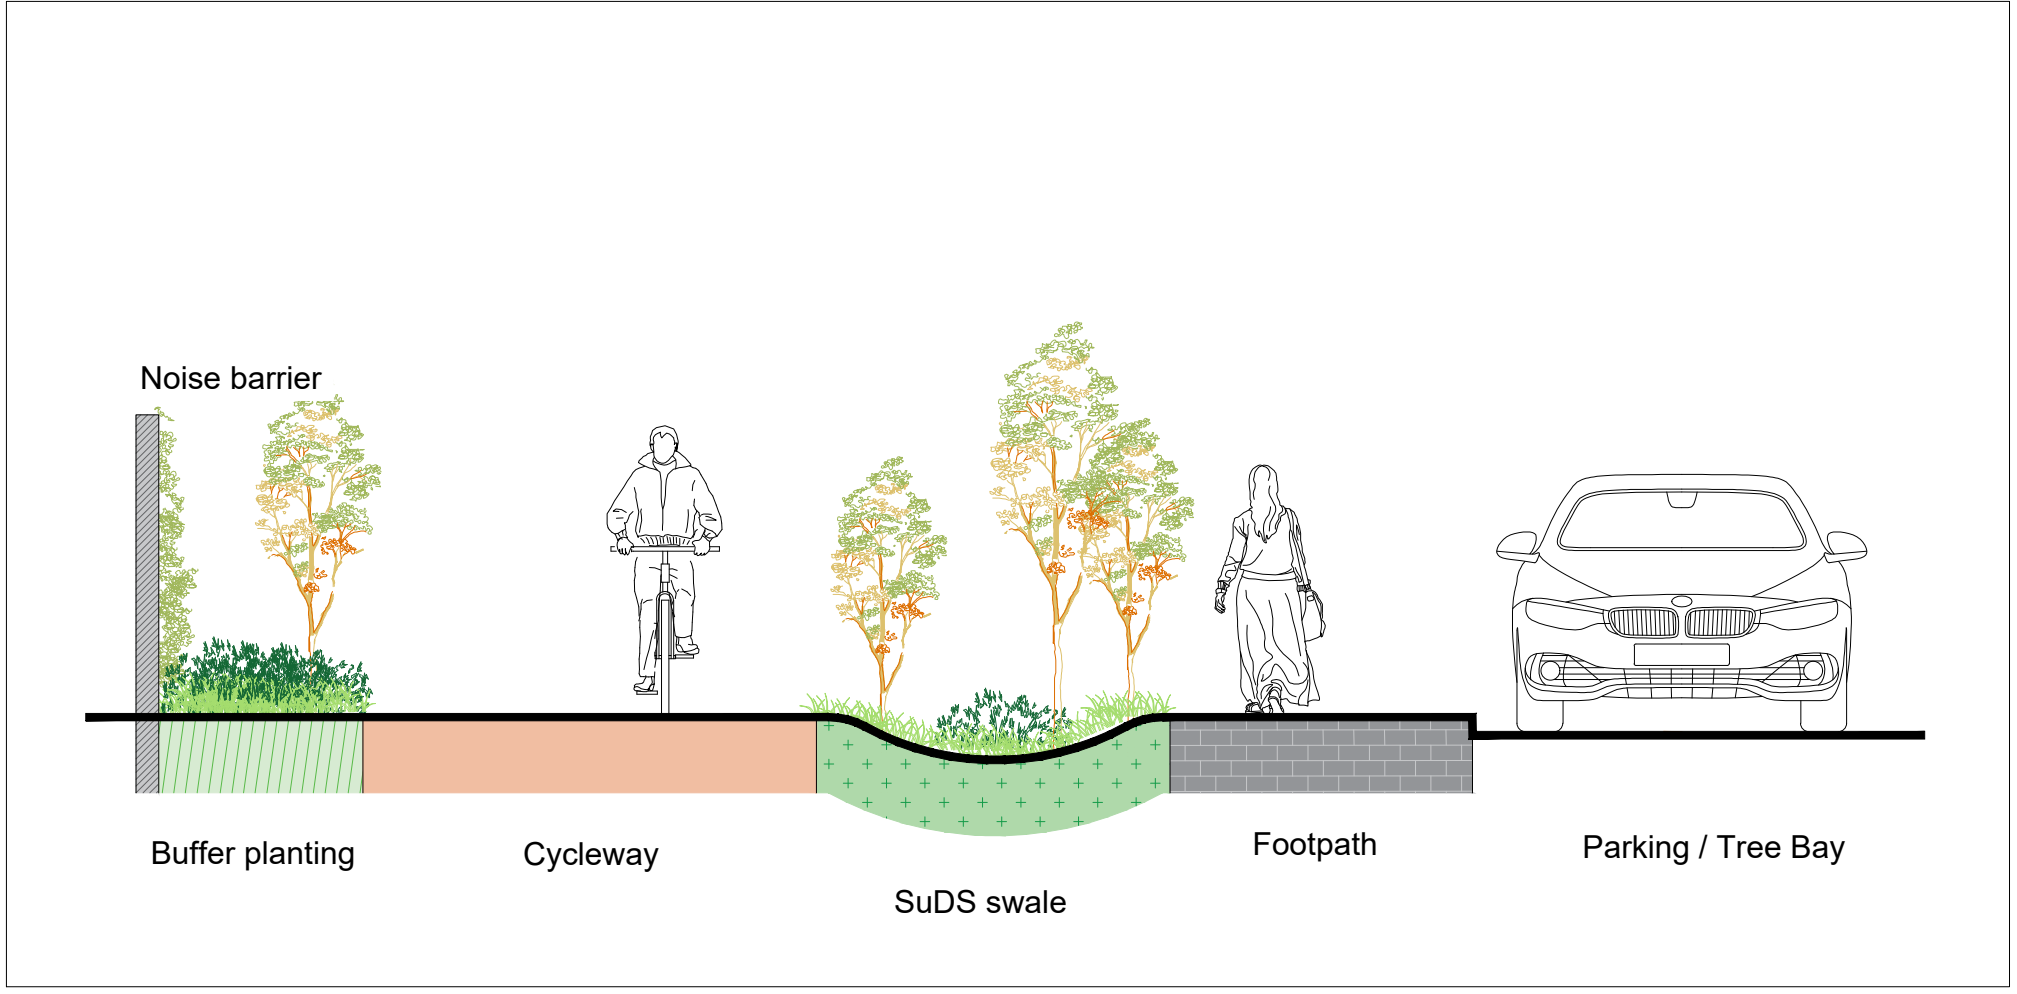

East-West Green Link Section

Rev.	Date	Note
00.	00.00.0000	TBC

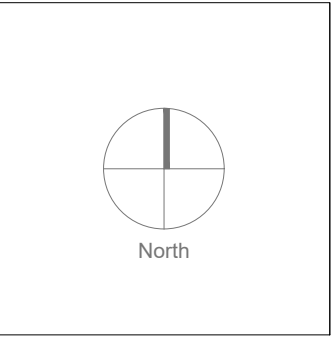

General Notes

Doyle & O'Troithigh
Landscape
Architecture

Project Name	Kishoge Part 10 Application	Drawing Name	Site 3 Landscape Sections 2/2 Street types and East-West Green Link
Status	Planning	Drawing No.	LS-02-PP
Project No.	23-021	Revision No.	00
Scale	1:50	Drawn By	J.A.
Date	18/02/2025	Checked By	D&O
Linda Doyle Director +353 (0)87 267 4196 linda@doyle-otroithigh.com	Daithí O'Troithigh Director +353 (0)86 300 3499 daithi@doyle-otroithigh.com	Office Address Pembroke House 28-29 Upper Pembroke St Dublin 2	Contact mail@doyle-otroithigh.com +353 (0)1 608 7762