



PROPOSED TREES

- 1 Acer campestre 'Elsrijk'
- 2 Acer platanoides 'Emerald Queen'
- 3 Acer rubrum 'Red Sunset'
- 4 Sorbus intermedia
- 5 Tilia cordata 'Greenspire'
- 6 Tilia platyphyllos 'Prince's Street'
- 7 Quercus robur

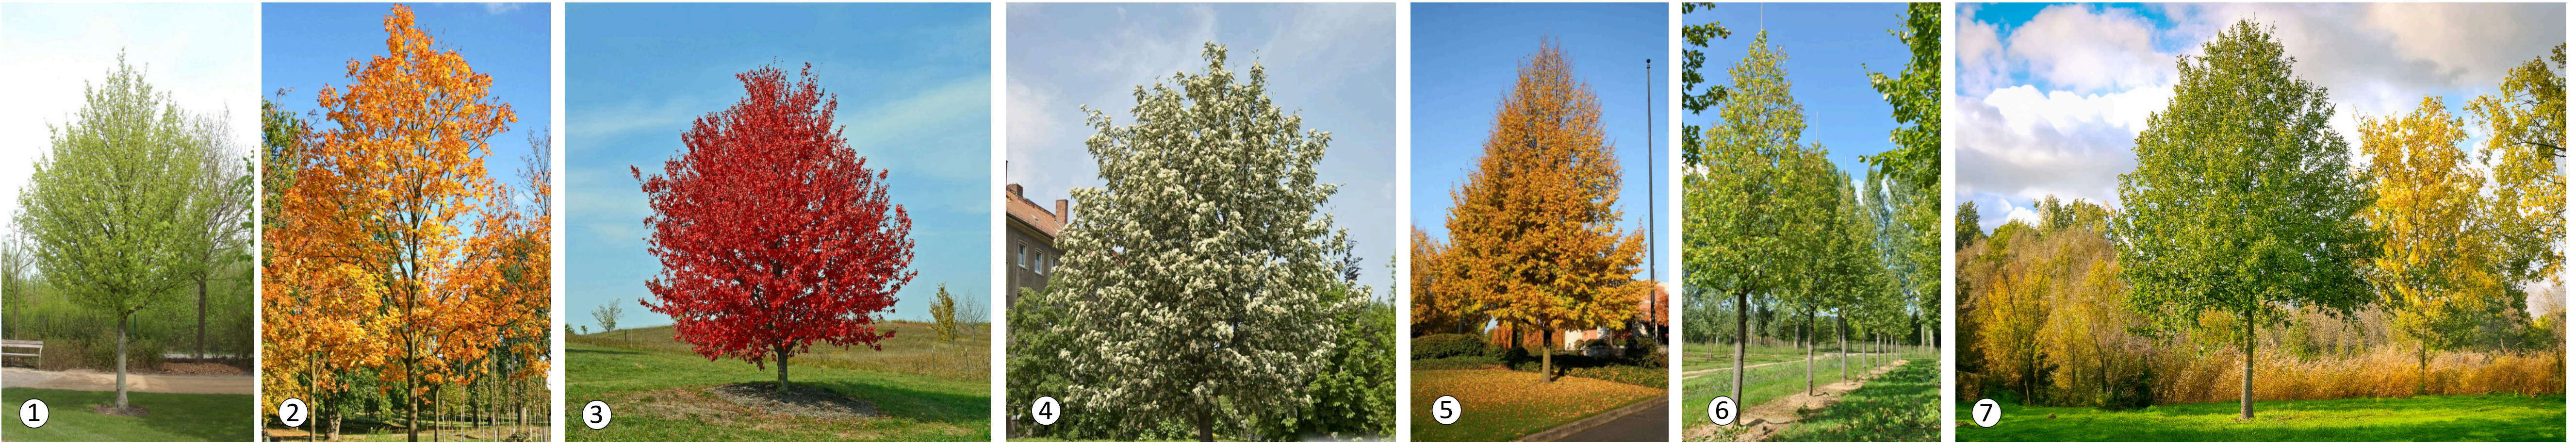

PROPOSED SMALL & MULTISTEM TREES

- 1 Prunus sargentii "Charles Sargent"
- 2 Prunus serrulata "Tai Haku"
- 3 Pyrus calleryana "Chanticleer"
- 4 Prunus avium "Plena"
- 5 Crataegus monogyna
- 6 Koelreuteria paniculata
- 7 Malus

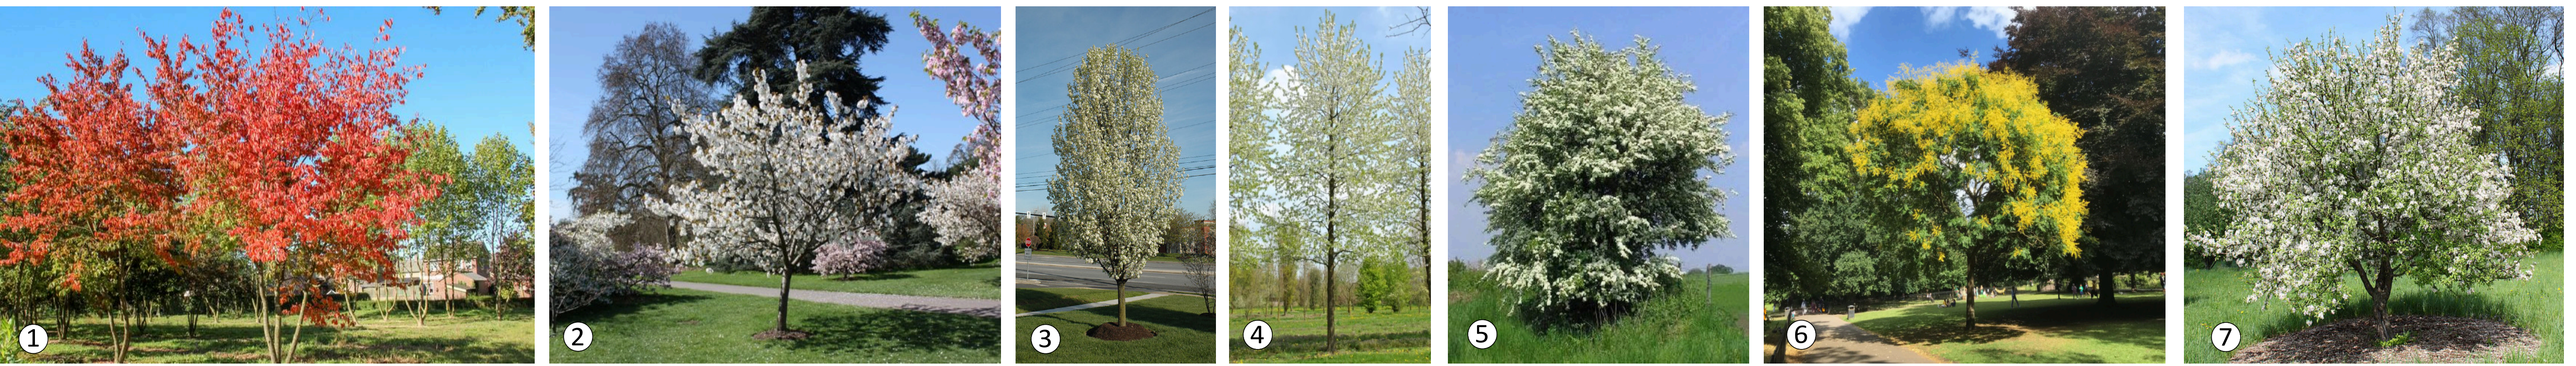


PROPOSED STREET TREES


- 1 Gleditsia triacanthos Inermis
- 2 Quercus palustris



TREE GROUP

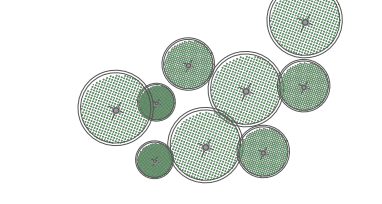

- 1 Betula pendula
- 2 Betula utilis

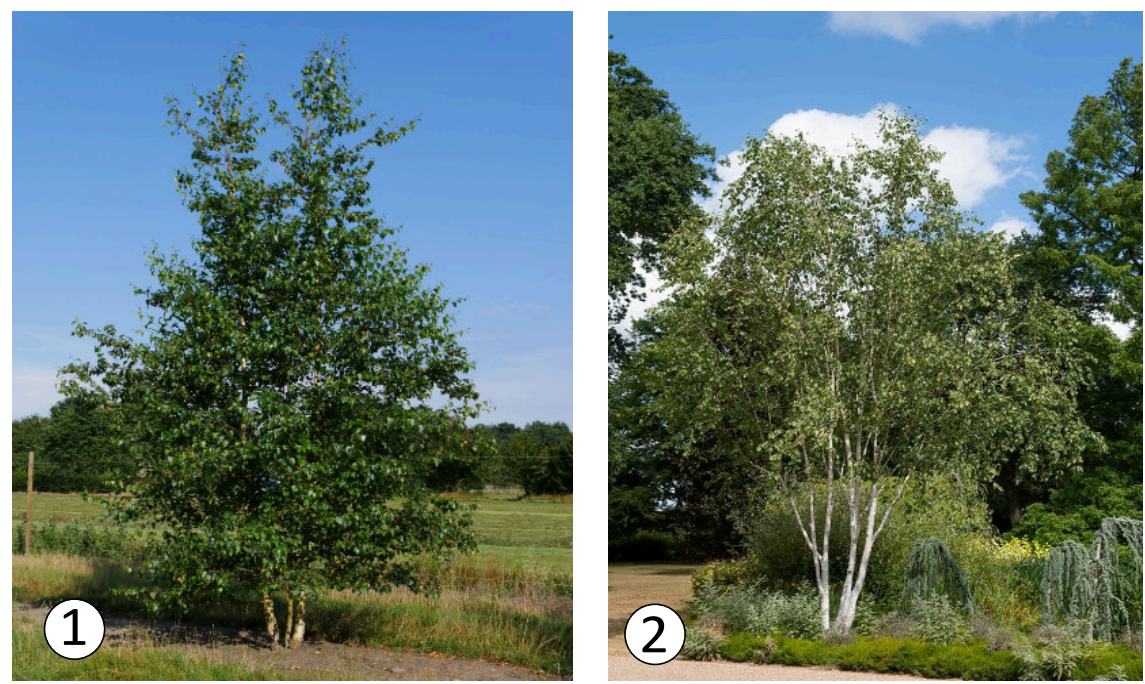

DOUBLE STAGGERED NATIVE HEDGEROW

20% Blackthorn + 30% Hawthorn + 10 Silver birch + 10 Wild Cherry + 5% Crab Apple + 5% Spindle + 10% Guelder Rose + 5% Holly + 5% Hazel



EVERGREEN HEDGES

Cotoneaster lacteus / Euonymus fortunei 'Emerald Gaiety' Ligustrum japonicum / Viburnum tinus 'Eve Price'



GROUND COVERS

Fragaria vesca / Fern / Genanium macrorrhizum / Hedera helix Genanium ptilostemon "Patricia" / Helexine / Galium odoratum



ACCENTUATION PLANTING: SHRUBS & GROUND COVERS

Blackcurrant / Corylus avellana / Euonymus europaeus / Ilex Ribes aureum & sanguineum / Kolkwitzia amabilis / Euonymus alatus Deutzia gracilis / Forsythia intermedia "Spectabilis" / Spirea arguta Physocarpus "Dart's Gold" / Viburnum opulus "Roseum"



ORNAMENTAL GRASSES & BULBS

ORNAMENTAL GRASSES & FLOWERS
Thalictrum "Black Stockings" / Salvia involucrata / Crocosmia aurea Nepeta faassenii / Agapanthus / Gaura / Hesperantha coccinea Panicum virgatum / Perowskia / Salvia involucrata / Campanula Cerastium / Crocosmia aurea / Echinacea / Fennel / Iris "Tol Long" Lavandula stoechas / Arabis caucasica "Bakkely"



GRASSY HABITAT


in accordance with Ecologist recommendations non accessible area, mix of proposed wild grasses + Cow parsley + crocus Barr's Purple + Grape Hyacinth.

MEADOW GRASS
Lawn including Ranunculus acris + Trifolium repens & pratense

MOWED GRASS



Rev.	Date	Note
00.	00.00.0000	TBC

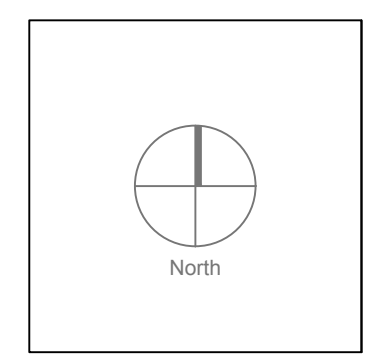

General Notes

Doyle & O'Troithigh
Landscape
Architecture

Project Name Kishoge Part 10 Application	Drawing Name Site 3 Planting palette
Status Planning	Drawing No. PP-01-PP
Project No. 23-021	Revision No. 00
Scale NTS	Drawn By J.A.
Date 04/12/2024	Checked By D&O
Linda Doyle Director +353 (0)87 287 4196 linda@doyle-otroithigh.com	Dailh O'Troithigh Director +353 (0)86 300 3498 dailh@doyle-otroithigh.com
Office Address Pembroke House 28-29 Upper Pembroke St Dublin 2	Contact mail@doyle-otroithigh.com +353 (0)1 608 7752