




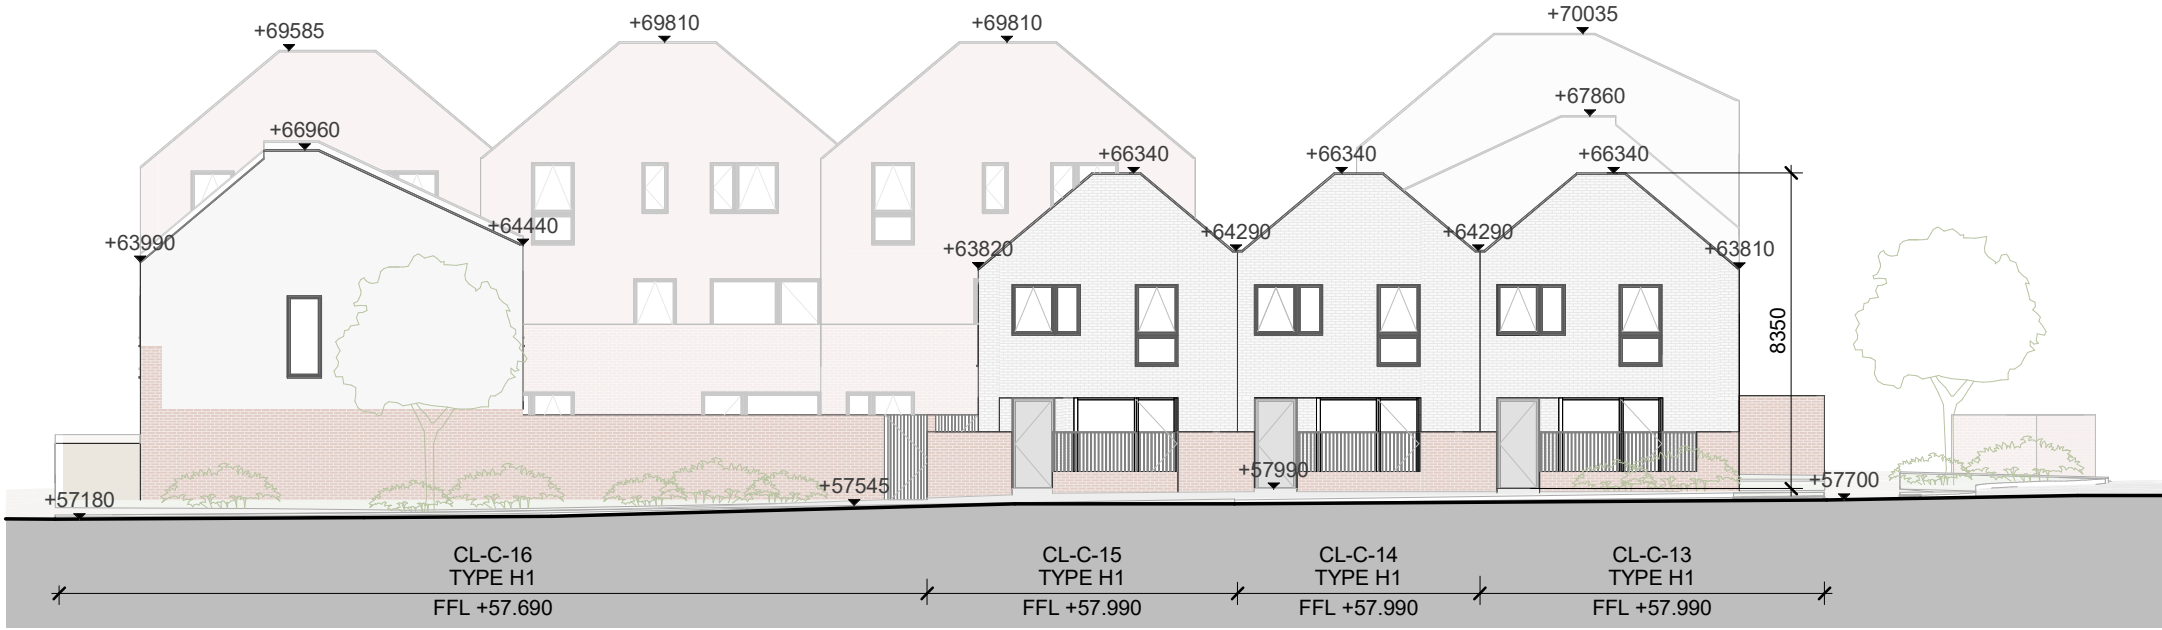


PROPOSED ELEVATION 01 - CLUSTER C - SOUTH
1 : 200

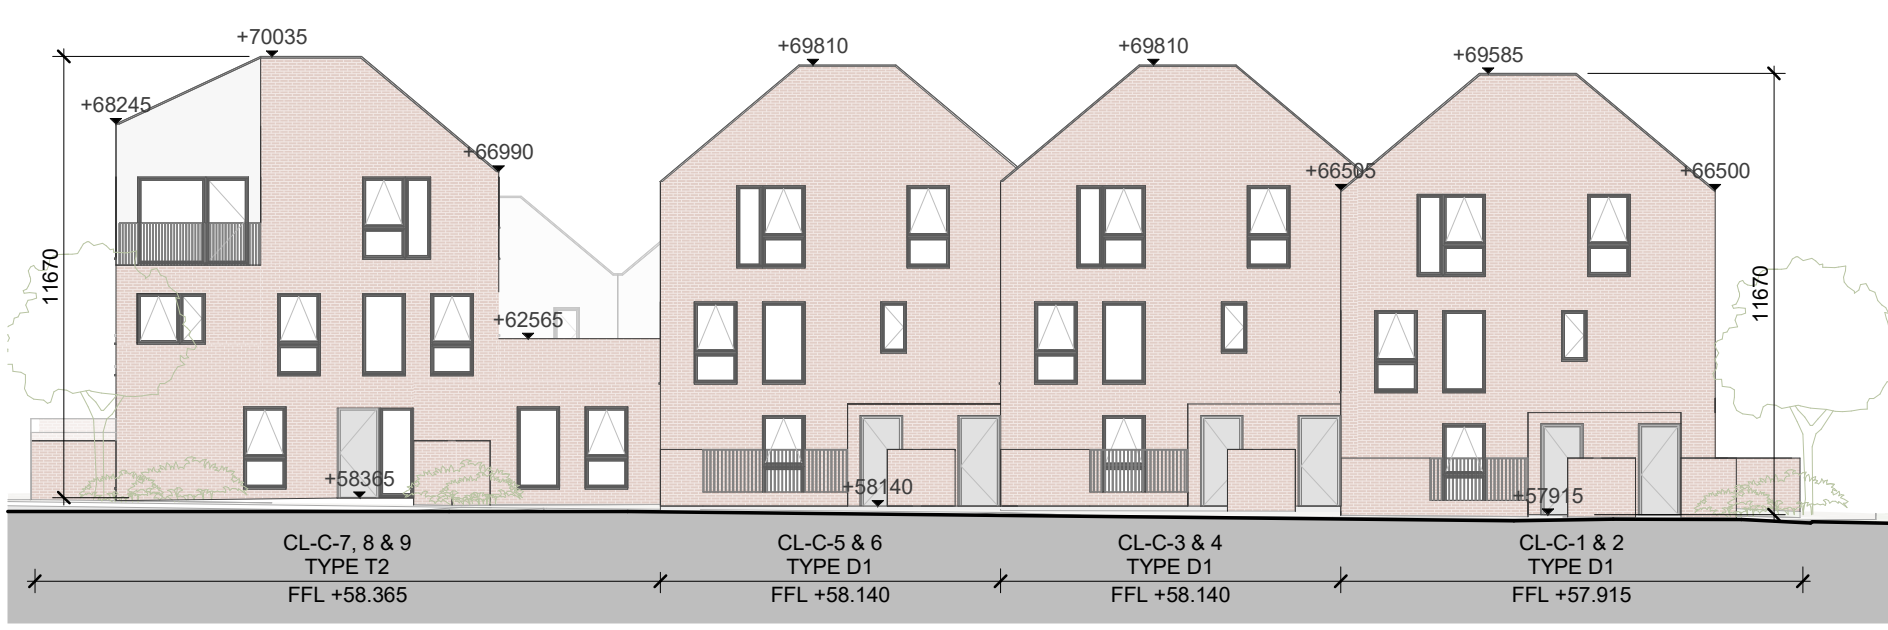


PROPOSED ELEVATION 02 - CLUSTER C - NORTH
1 : 200

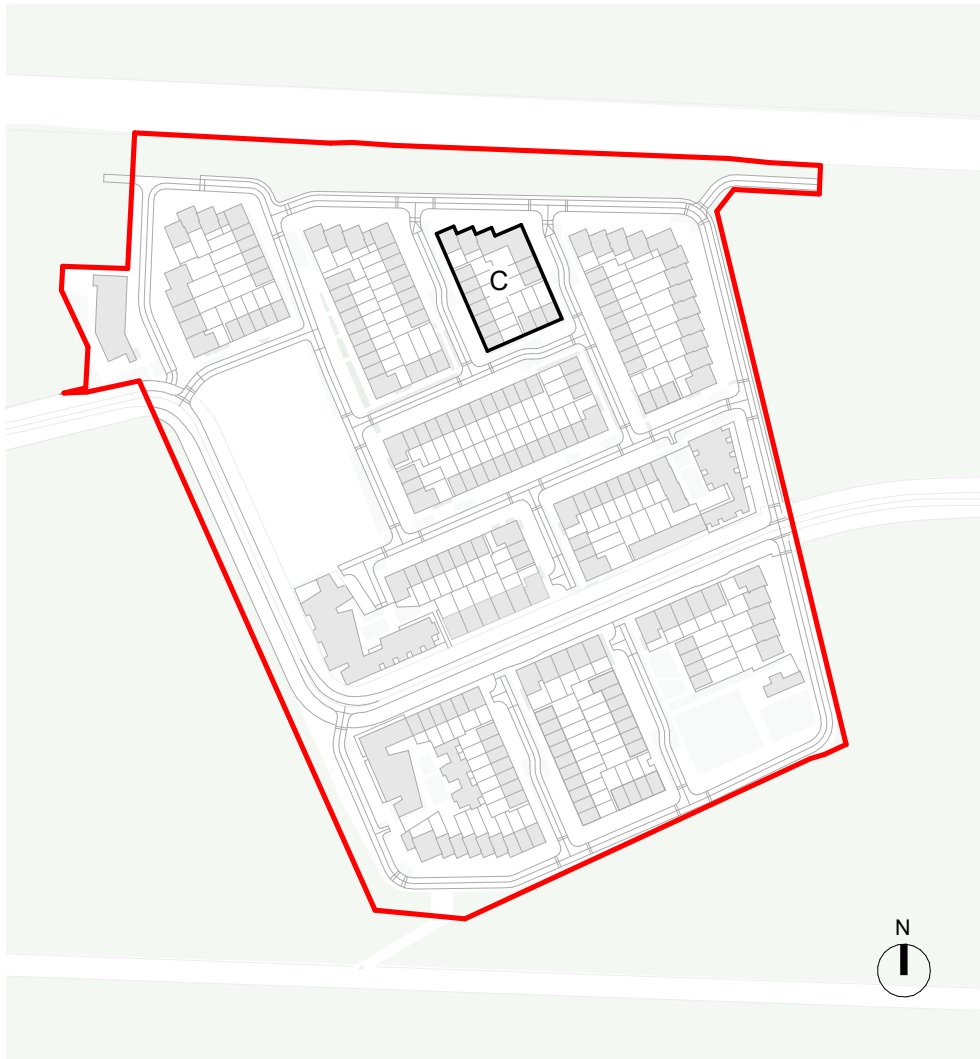


SITE LAYOUT KEY PLAN_1:4000

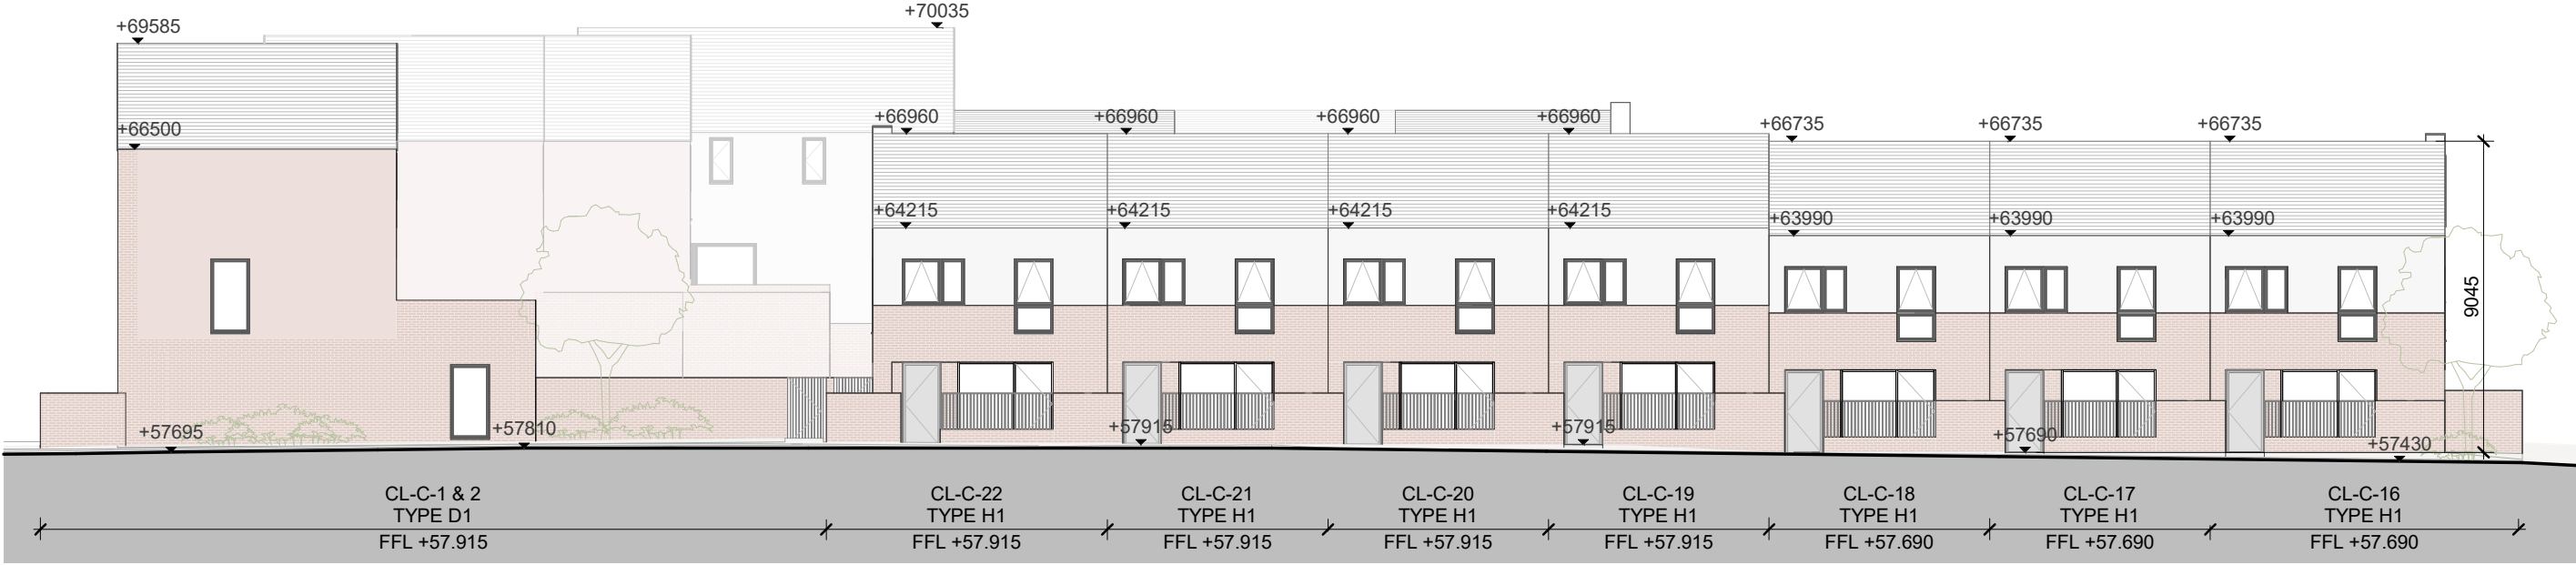


PROPOSED ELEVATION 03 - CLUSTER C - WEST
1 : 200

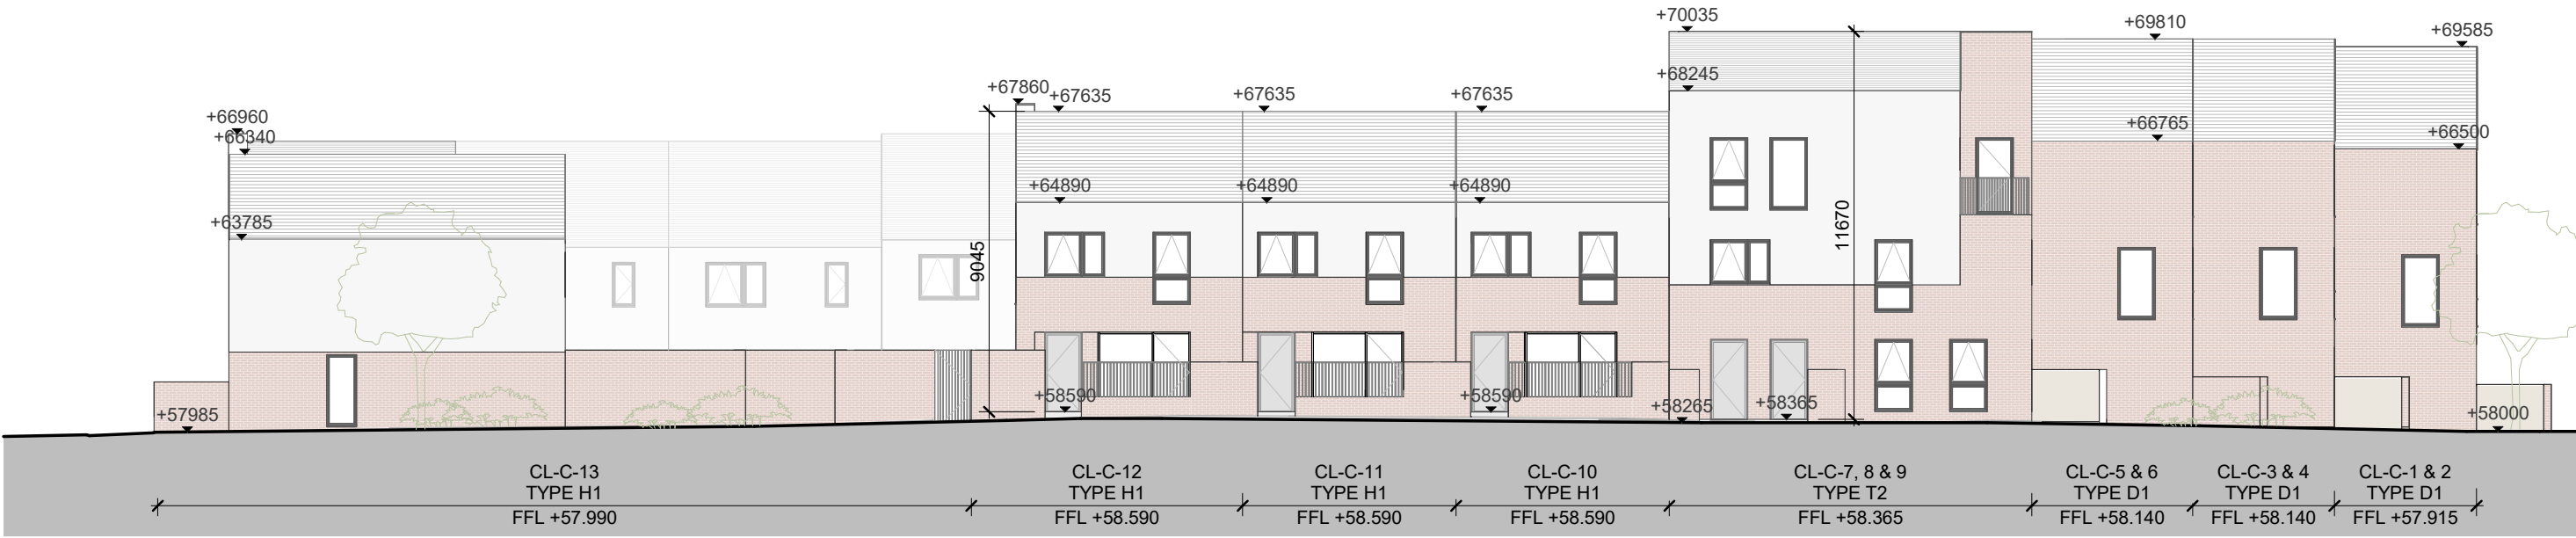


PROPOSED ELEVATION 04 - CLUSTER C - EAST
1 : 200

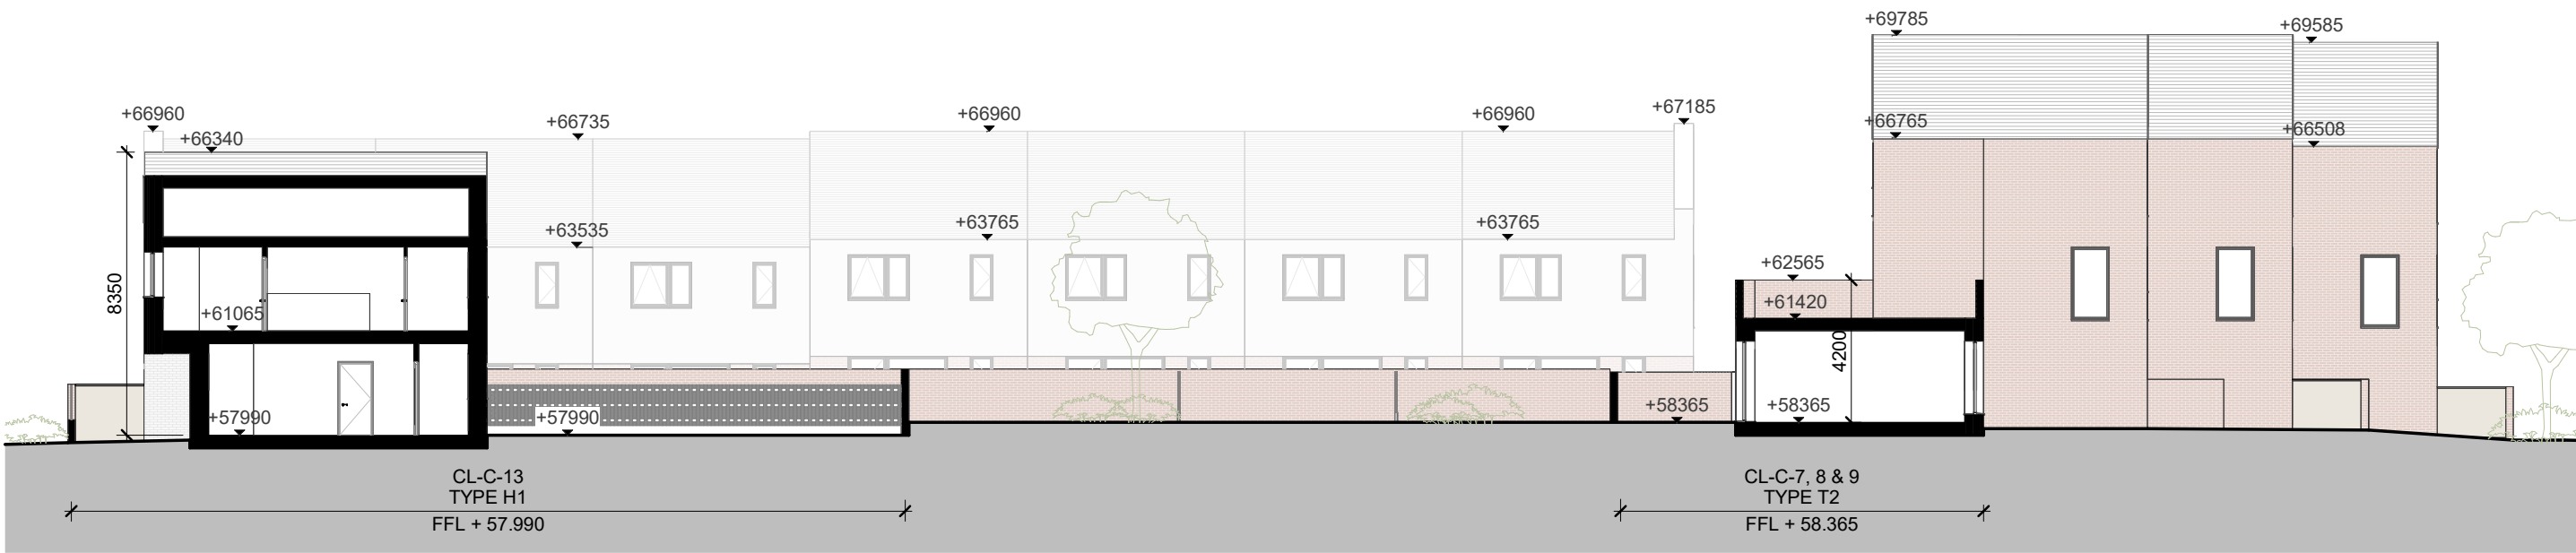

PROPOSED ELEVATION 05 - CLUSTER C - EAST - REAR
1 : 200

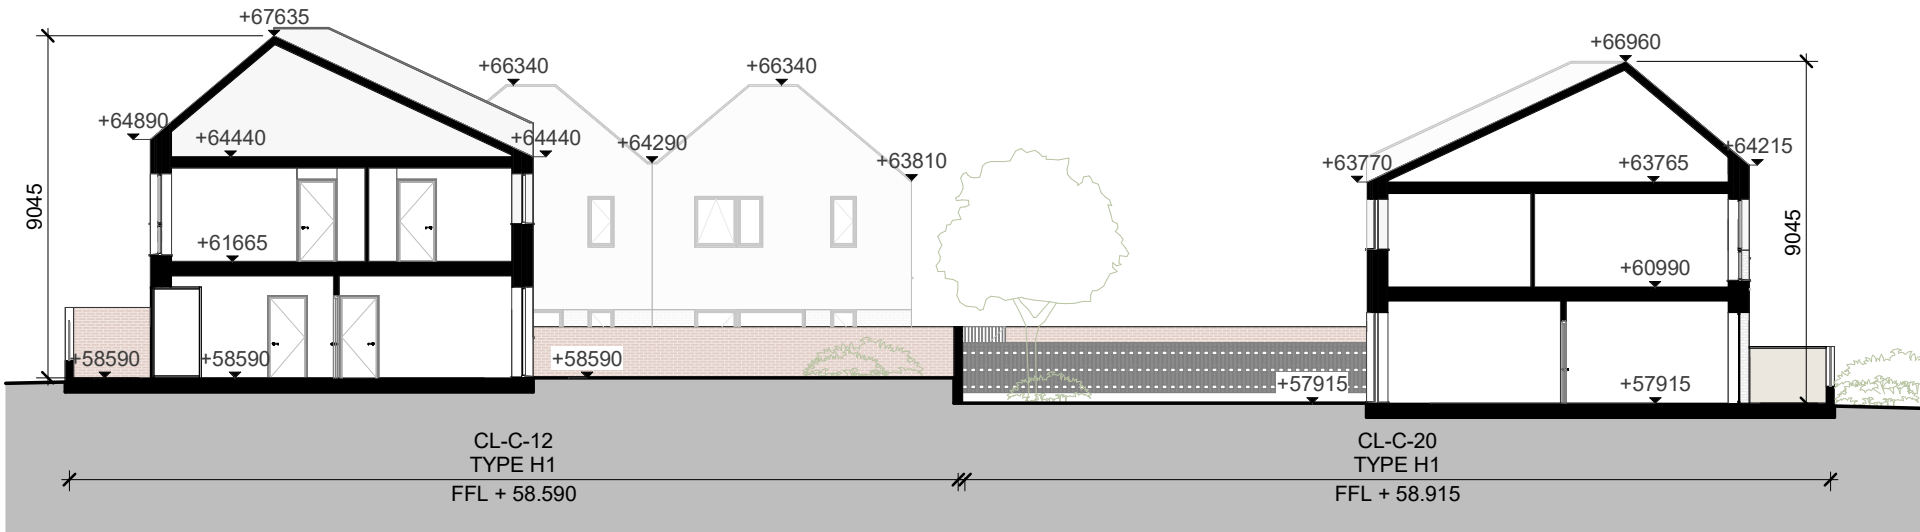

PROPOSED ELEVATION 06 - CLUSTER C - NORTH - REAR
1 : 200

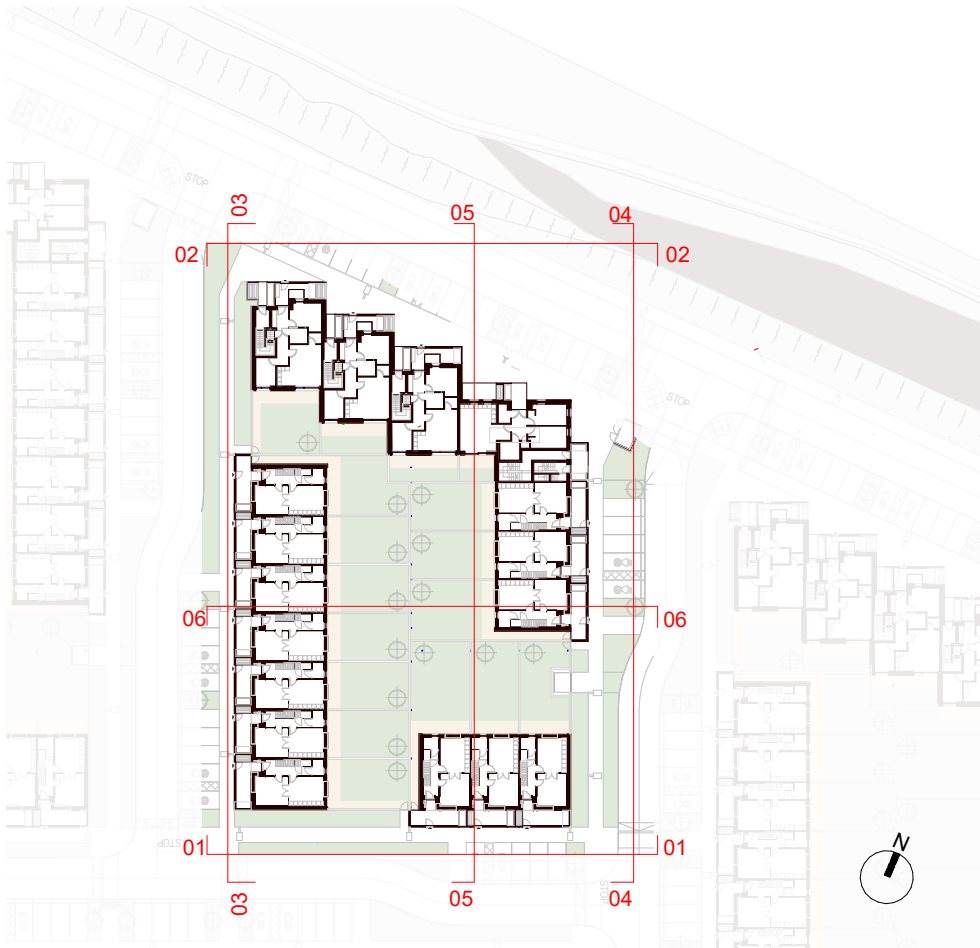

CLUSTER C KEY PLAN_1:1000

GENERAL NOTES:

DRAWING TO BE READ WITH REFERENCE TO THE FOLLOWING ASSOCIATED DRAWINGS AND INFORMATION:

- 0000 SERIES DRAWINGS: EXISTING SITE INFO
- 1000 SERIES DRAWINGS: PROPOSED SITE LAYOUT INFO
- 2000 SERIES DRAWINGS: PROPOSED ELEVATIONS INFO
- 3000 SERIES DRAWINGS: PROPOSED SITE/ LONGITUDINAL SECTIONS
- 4000 SERIES DRAWINGS: GA DRAWINGS/ UNIT TYPES INFO
- 5000 SERIES DRAWINGS: PROPOSED MATERIALITY
- 8000 SERIES DRAWINGS: HQA AND ASSOCIATED SCHEDULE OF INFO
- ARCHITECTURAL DESIGN STATEMENT

REVISION	DATE	NOTES	REVISION	DATE	NOTES	DRG NO:	KSG4	DTA	CC	ZZ	DR	A	2003	SCALE:	As Indicated @ A1
A			F											JOB NO:	2301-KSG 4
B			G											SERIES:	PLANNING APPLICATION
C			H											DATE:	28/03/25
D			I											DRAWN:	CF
E			J											CHECKED:	JM

PROJECT: KISHOGE PART 10 APPLICATION

DRAWING: SITE 4 - PROPOSED ELEVATIONS - CLUSTER C

DTAARCHITECTS
ARCHITECTURE & URBAN DESIGN

12-14 COLLEGE GREEN, DUBLIN 2
T. 353 (0) 1 6777742
INFO@DTA.IE
WWW.DTA.IE

THIS DRAWING TO BE READ IN CONJUNCTION WITH RELEVANT CONSULTANTS' DRAWINGS - NOTIFY ARCHITECTS OF ANY DISCREPANCIES - CHECK DIMENSIONS ON SITE - DO NOT SCALE - USE FIGURED DIMENSIONS ONLY -

COPYRIGHT RESERVED FOR DEREK TYMAN ASSOCIATES LTD. | T/A DTA ARCHITECTS