




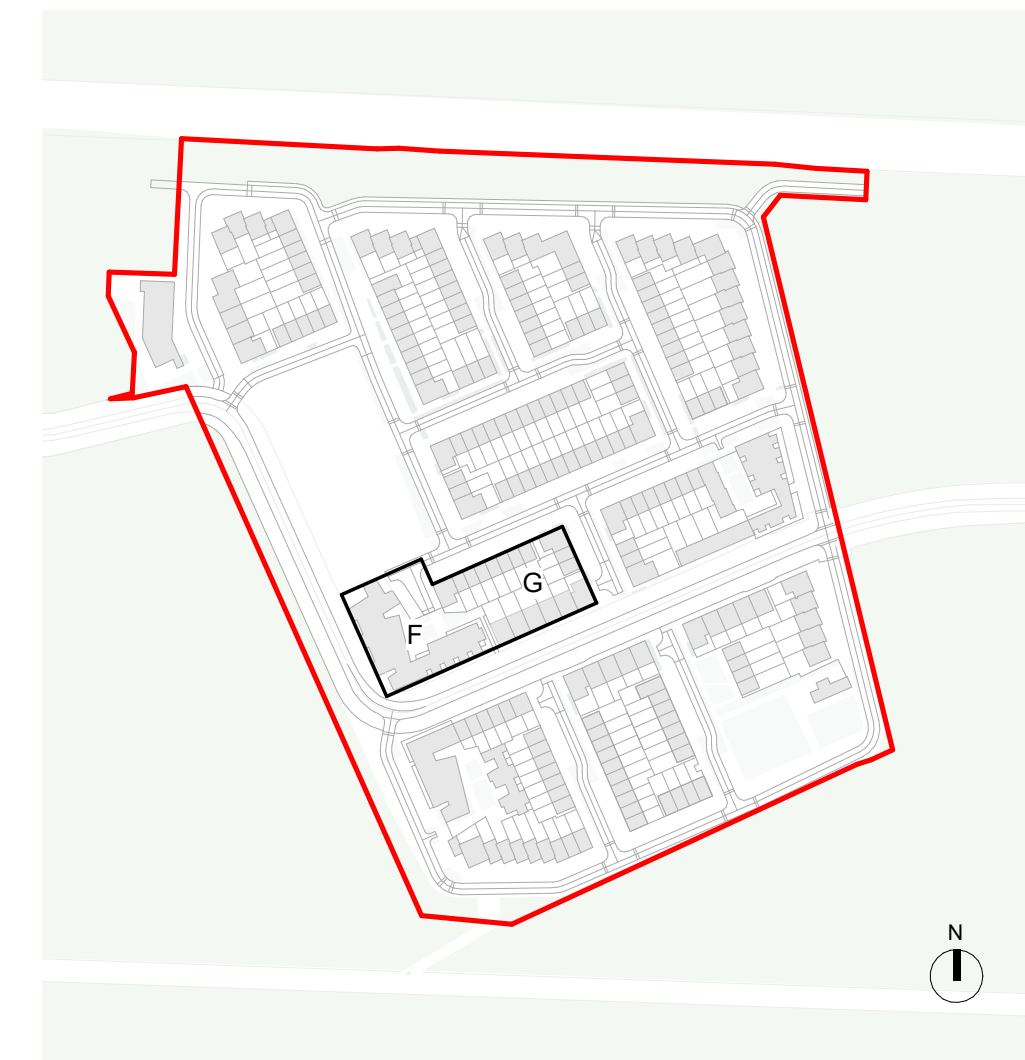


SITE LAYOUT KEY PLAN_1:4000

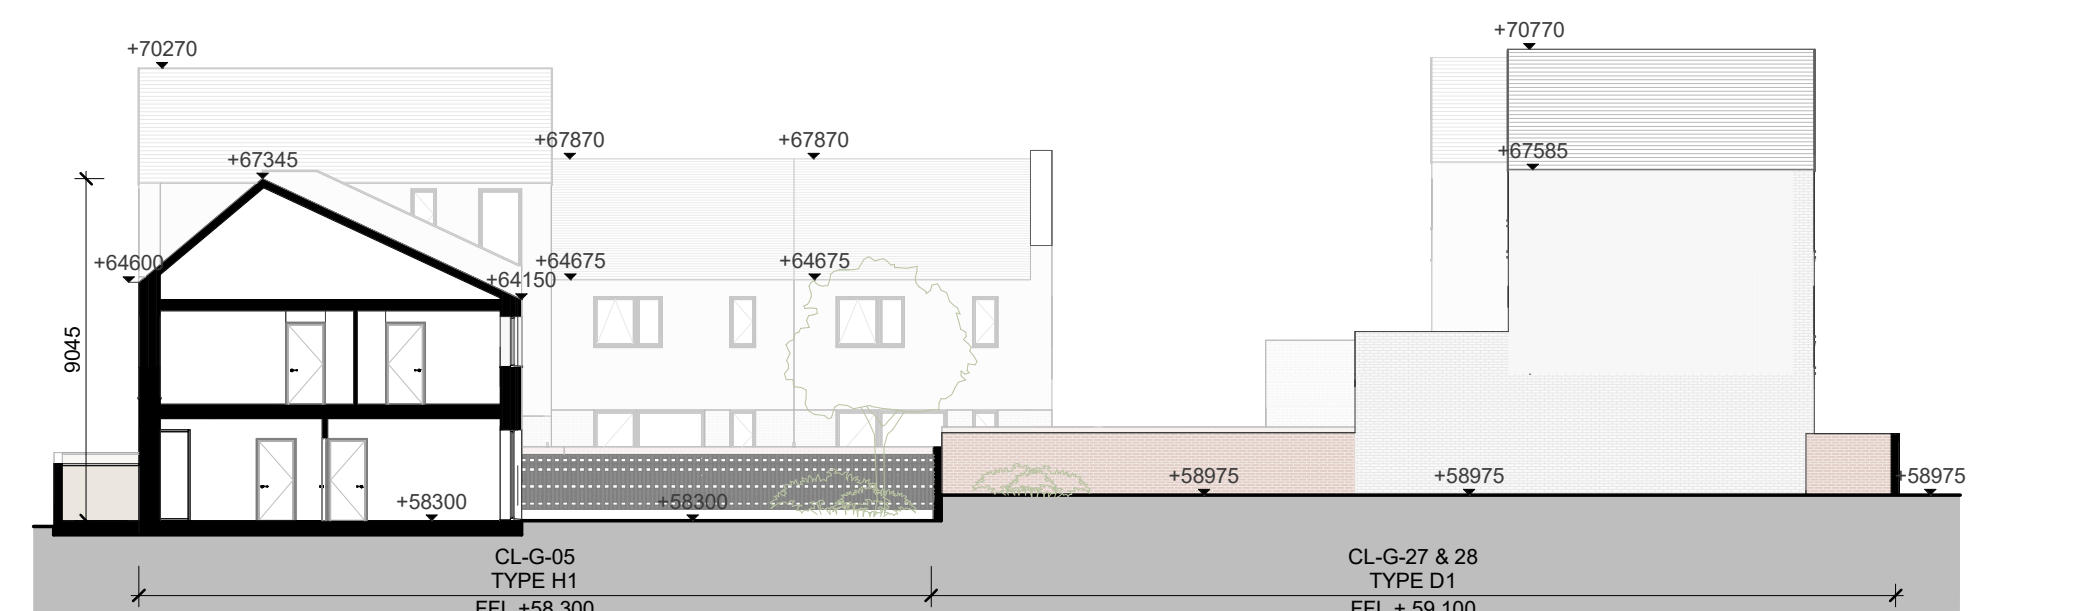

PROPOSED ELEVATION 04 - CLUSTER F&G
1 : 200

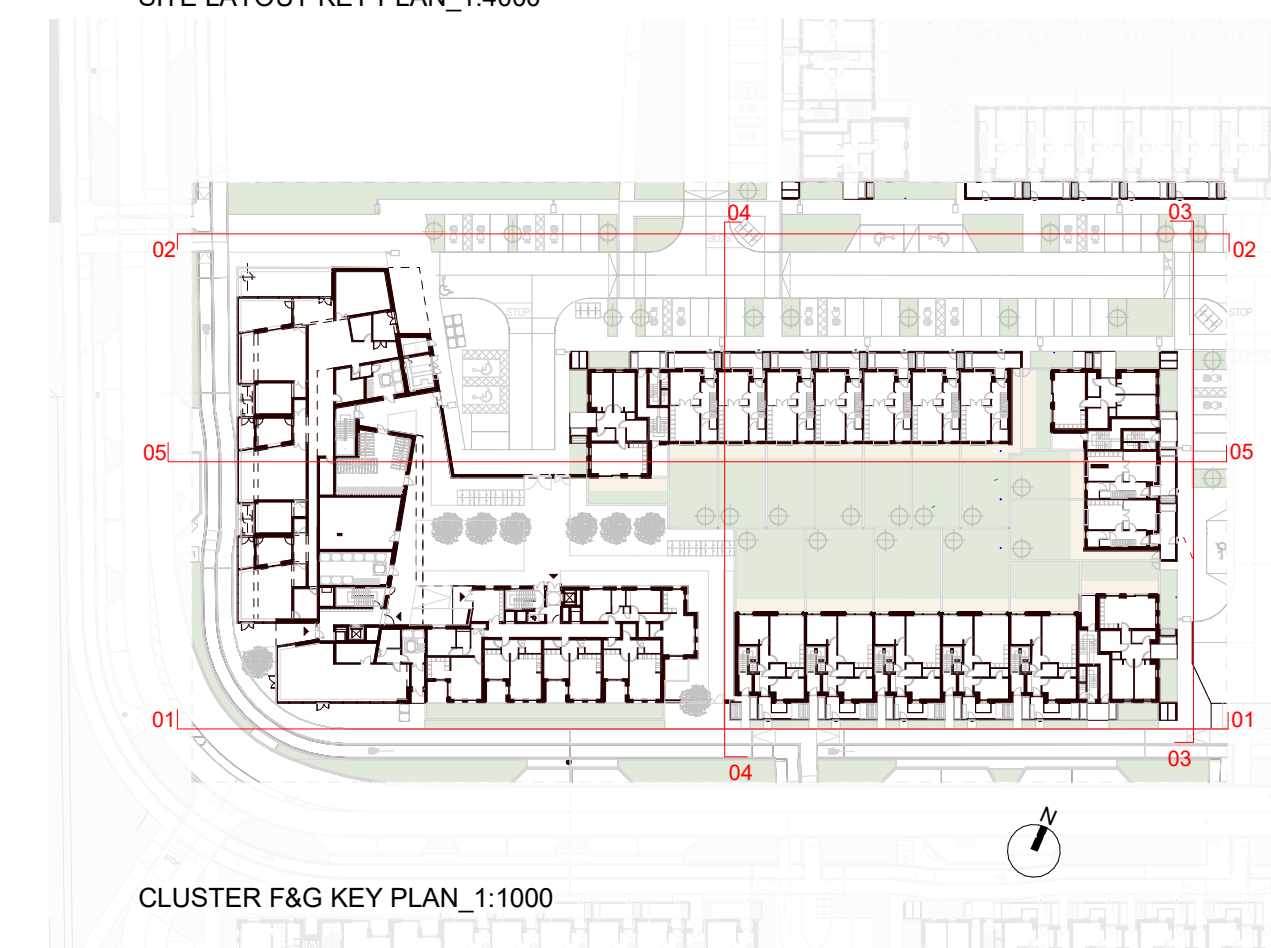

CLUSTER F&G KEY PLAN_1:1000

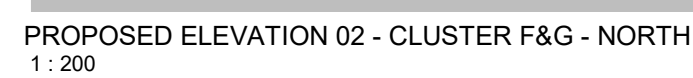

DRAWING TO BE READ WITH REFERENCE TO THE FOLLOWING ASSOCIATED DRAWINGS AND INFORMATION:

• 0000 SERIES DRAWINGS: EXISTING SITE INFO	• 4000 SERIES DRAWINGS: GA DRAWINGS/ UNIT TYPES INFO
• 1000 SERIES DRAWINGS: PROPOSED SITE LAYOUT INFO	• 5000 SERIES DRAWINGS: PROPOSED MATERIALITY
• 2000 SERIES DRAWINGS: PROPOSED ELEVATIONS INFO	• 8000 SERIES DRAWINGS: HQA AND ASSOCIATED SCHEDULE OF INFO
• 3000 SERIES DRAWINGS: PROPOSED SITE/ LONGITUDINAL SECTIONS	• ARCHITECTURAL DESIGN STATEMENT

	REVISION	DATE	NOTES		DRG NO:	KSG4	DTA	CF&G	ZZ	DR	A	2006		SCALE:	As indicated @ A1
A			F		JOB NO:										Z801-KSG 4
B			G		SERIES:										PLANNING APPLICATION
C			H		DATE:										28/03/25
D			I		DRAWN:										CF
E			J		CHECKED:										BM
					PROJECT:										KISHOGE PART 10 APPLICATION
					DRAWING:										SITE 4 - PROPOSED ELEVATIONS - CLUSTER F&G

DTA ARCHITECTS
ARCHITECTURE & URBAN DESIGN
12-14 COLLEGE GREEN, DUBLIN 2
T. 353 (0) 1 6777742
INFO@DTA.IE
WWW.DTA.IE

THIS DRAWING TO BE READ IN CONJUNCTION WITH RELEVANT CONSULTANTS' DRAWINGS - NOTIFY ARCHITECTS OF ANY DISCREPANCIES - CHECK DIMENSIONS ON SITE - DO NOT SCALE - USE FIGURED DIMENSIONS ONLY - COPYRIGHT RESERVED FOR DEREK TYNAN ASSOCIATES LTD. | T/A DTA ARCHITECTS