




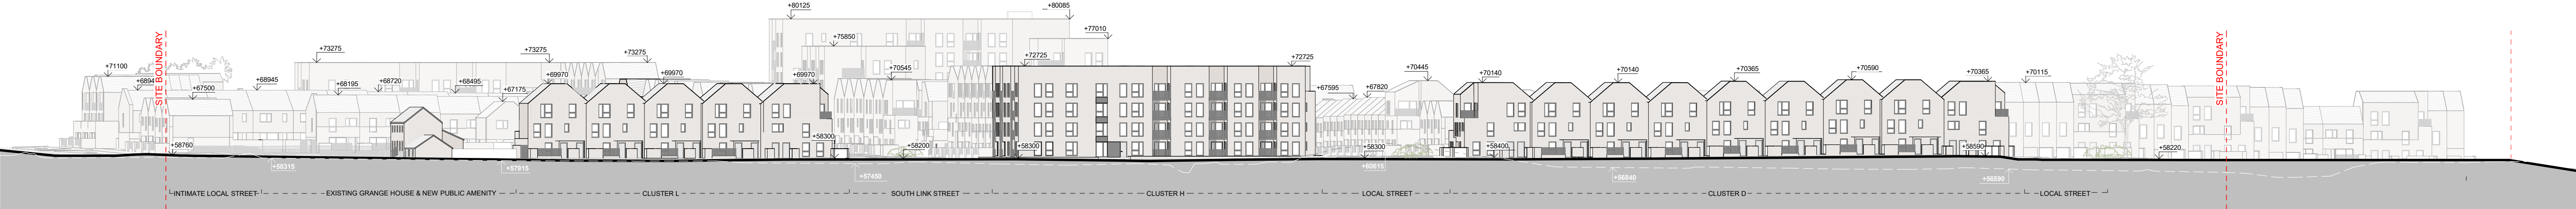


PROPOSED SITE SECTION 12
1 : 500

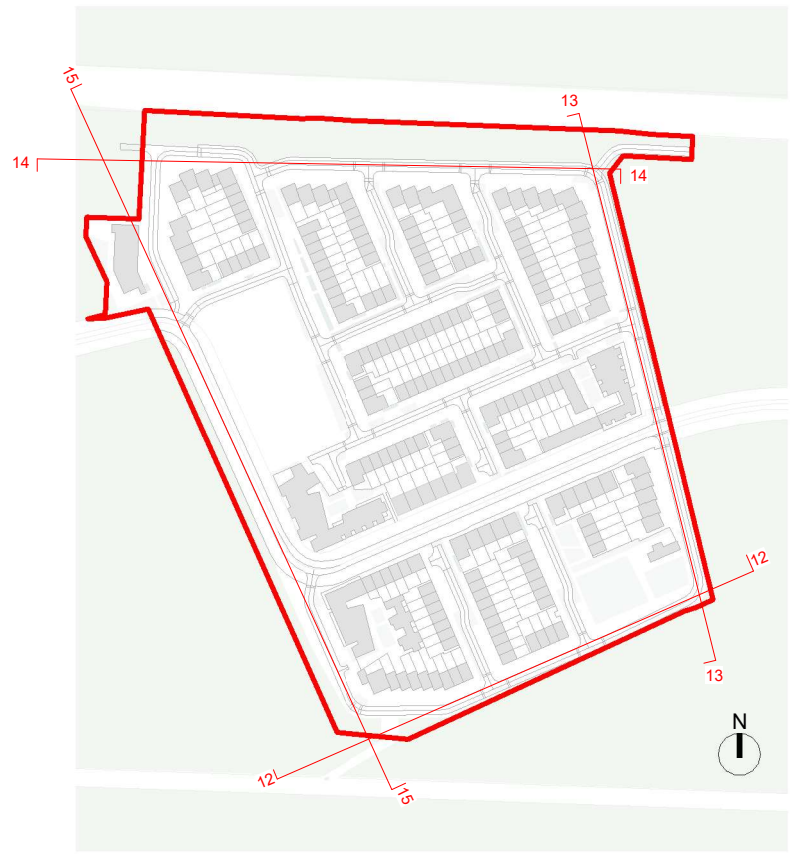

PROPOSED SITE SECTION 13
1 : 500

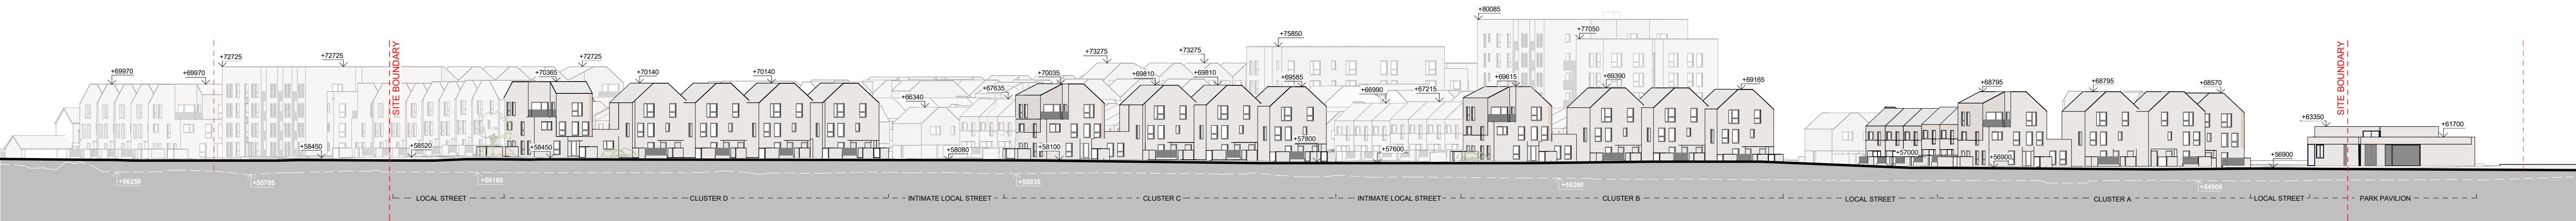

PROPOSED SITE SECTION 14
1 : 500

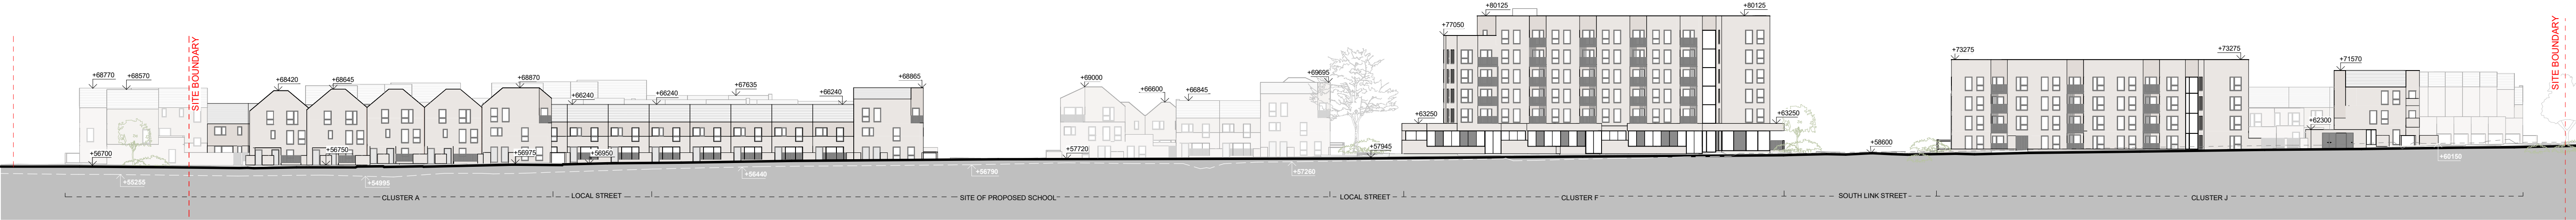

PROPOSED SITE SECTION 15
1 : 500

GENERAL NOTES:

- DRAWING TO BE READ WITH REFERENCE TO THE FOLLOWING ASSOCIATED DRAWINGS AND INFORMATION:
- 0000 SERIES DRAWINGS: EXISTING SITE INFO
 - 1000 SERIES DRAWINGS: PROPOSED SITE LAYOUT INFO
 - 2000 SERIES DRAWINGS: PROPOSED ELEVATIONS INFO
 - 3000 SERIES DRAWINGS: PROPOSED SITE/ LONGITUDINAL SECTIONS
 - 4000 SERIES DRAWINGS: GA DRAWINGS/ UNIT TYPES INFO
 - 5000 SERIES DRAWINGS: PROPOSED MATERIALITY
 - 8000 SERIES DRAWINGS: HQA AND ASSOCIATED SCHEDULE OF INFO
 - ARCHITECTURAL DESIGN STATEMENT

LEGEND:

- PROPOSED SITE LEVELS
- - - EXISTING SITE LEVELS
- - - - SITE BOUNDARY (SECTION)
- - - - SITE BOUNDARY (ELEVATION)

REVISION	DATE	NOTES	REVISION	DATE	NOTES	DRG NO:	KSG4	DTA	ZZ	ZZ	DR	A	3004	SCALE:	As Indicated @ A1
A			F											JOB NO:	2301-KSG-4
B			G											SERIES:	PLANNING APPLICATION
C			H											DATE:	28/03/25
D			I											DRAWN:	KS
E			J											CHECKED:	JM

PROJECT: KISHOGE PART 10 APPLICATION

DRAWING: SITE 4 - PROPSED SITE SECTIONS - SHEET 04