



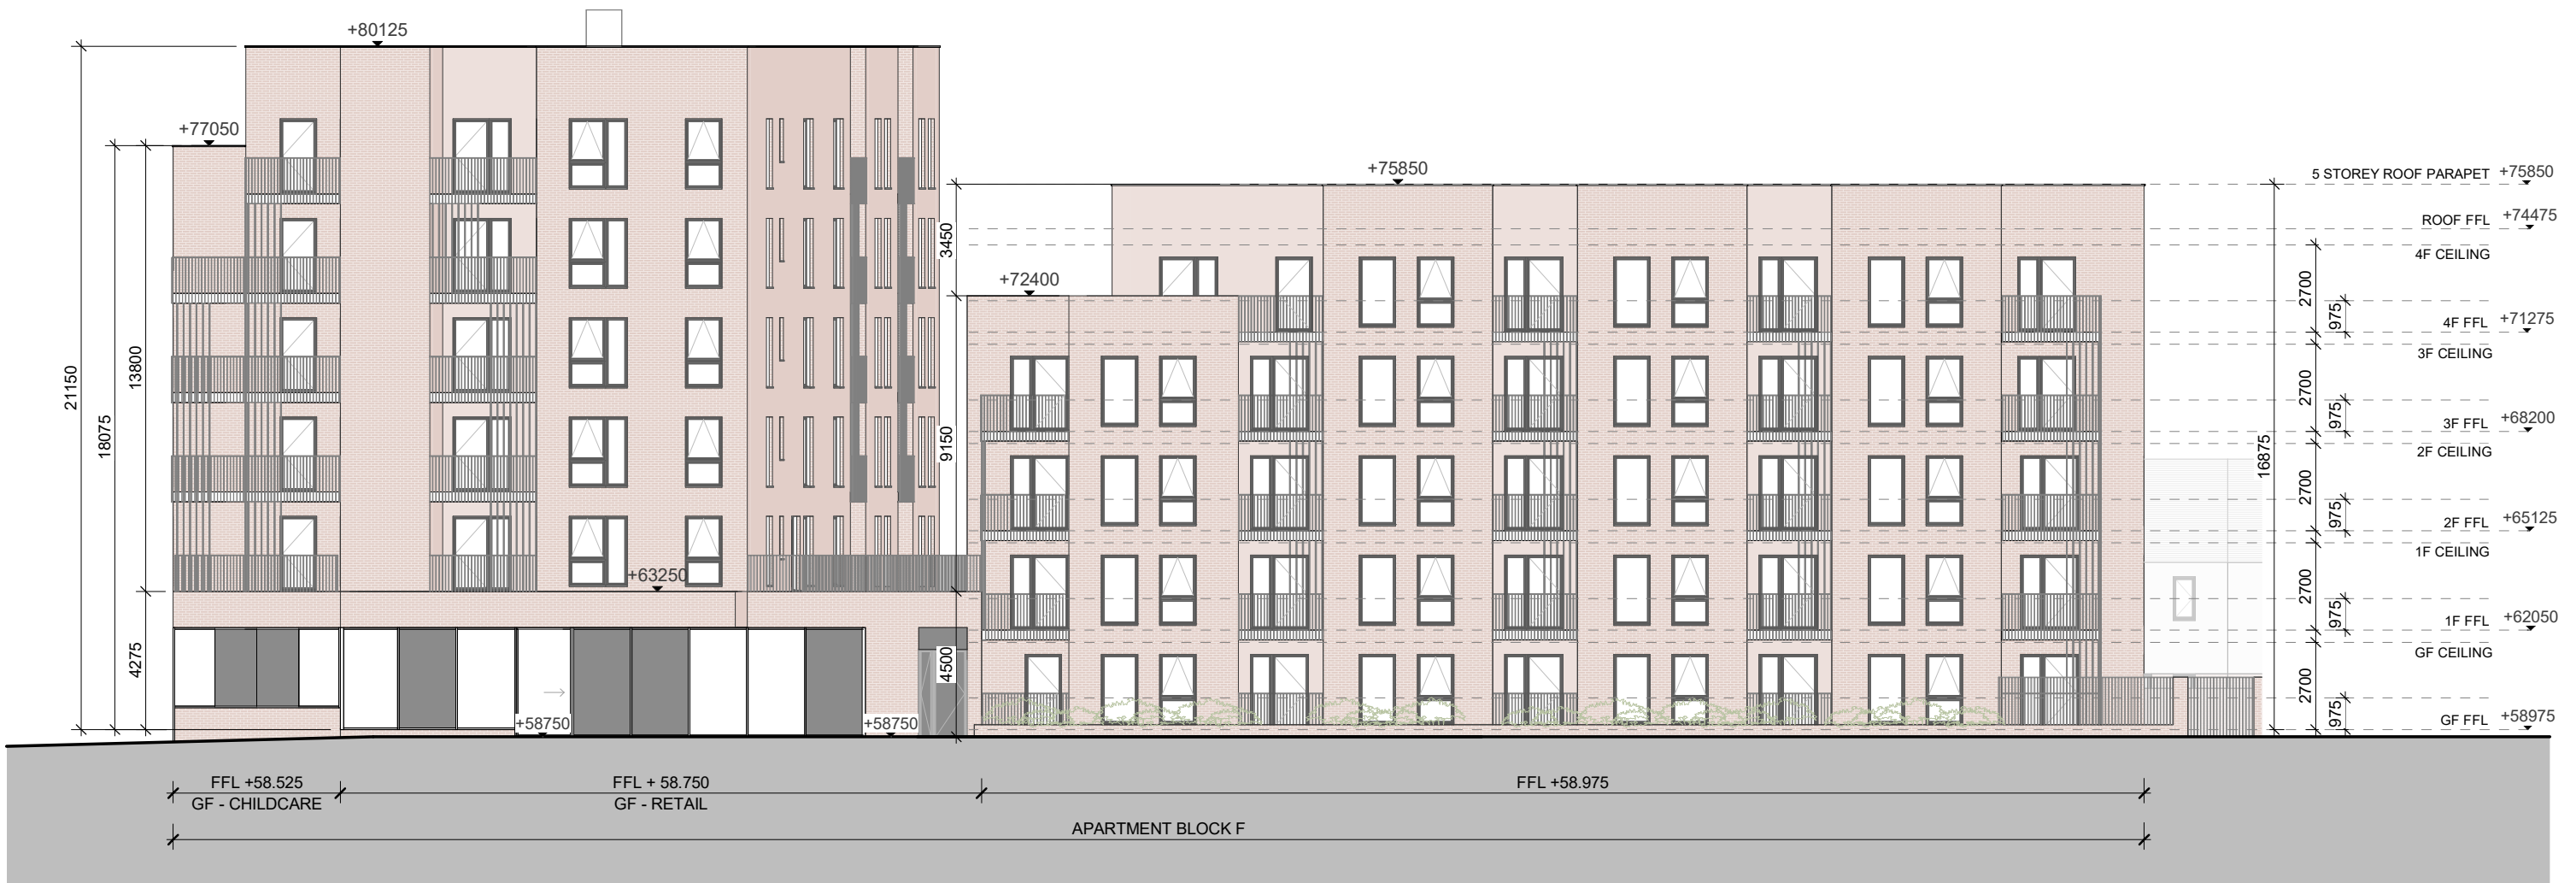

PROPOSED ELEVATION 01 - APT BLOCK - CLUSTER F - SOUTH - 1:200

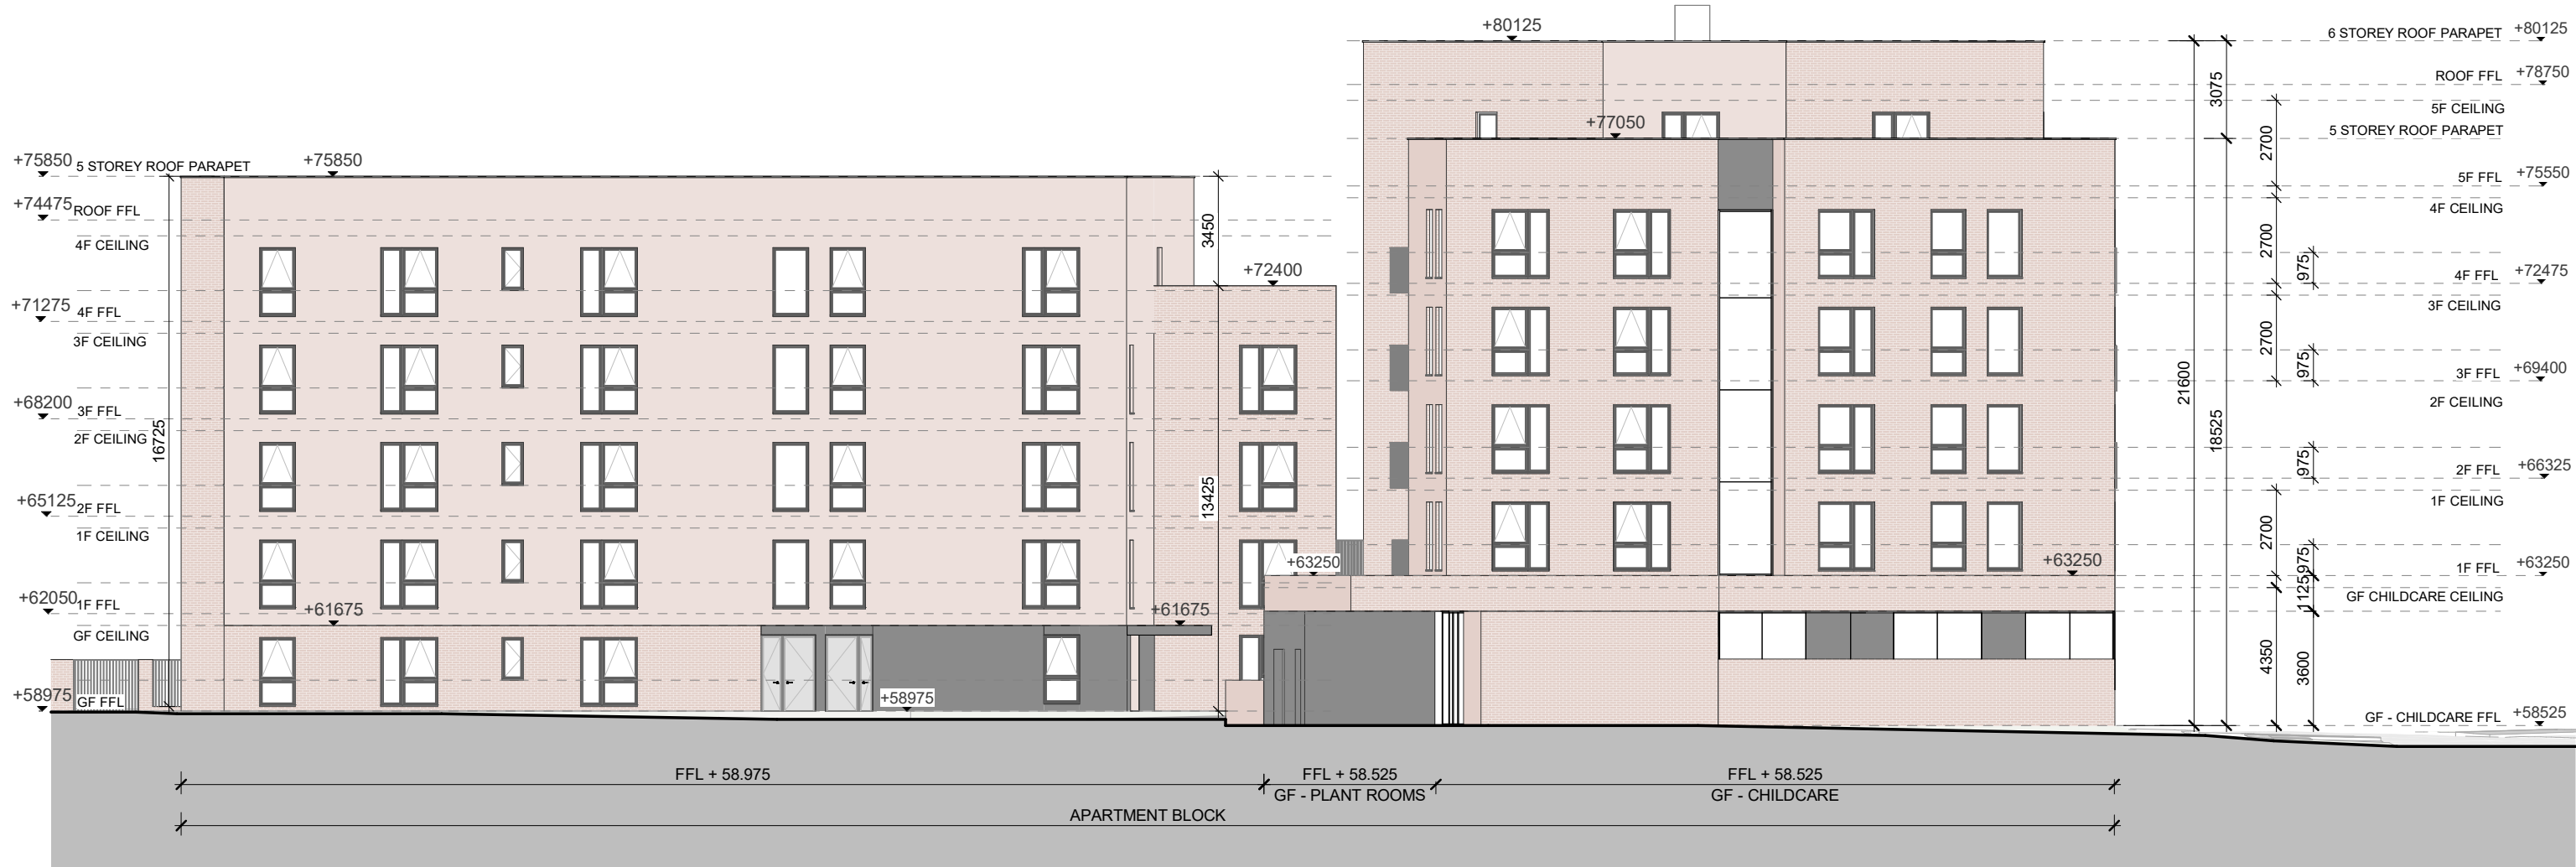


PROPOSED ELEVATION 02 - APT BLOCK - CLUSTER F - WEST - 1:200



PROPOSED ELEVATION 03 - APT BLOCK - CLUSTER F - NORTH - 1:200



PROPOSED ELEVATION 04 - APT BLOCK - CLUSTER F - EAST - 1:200

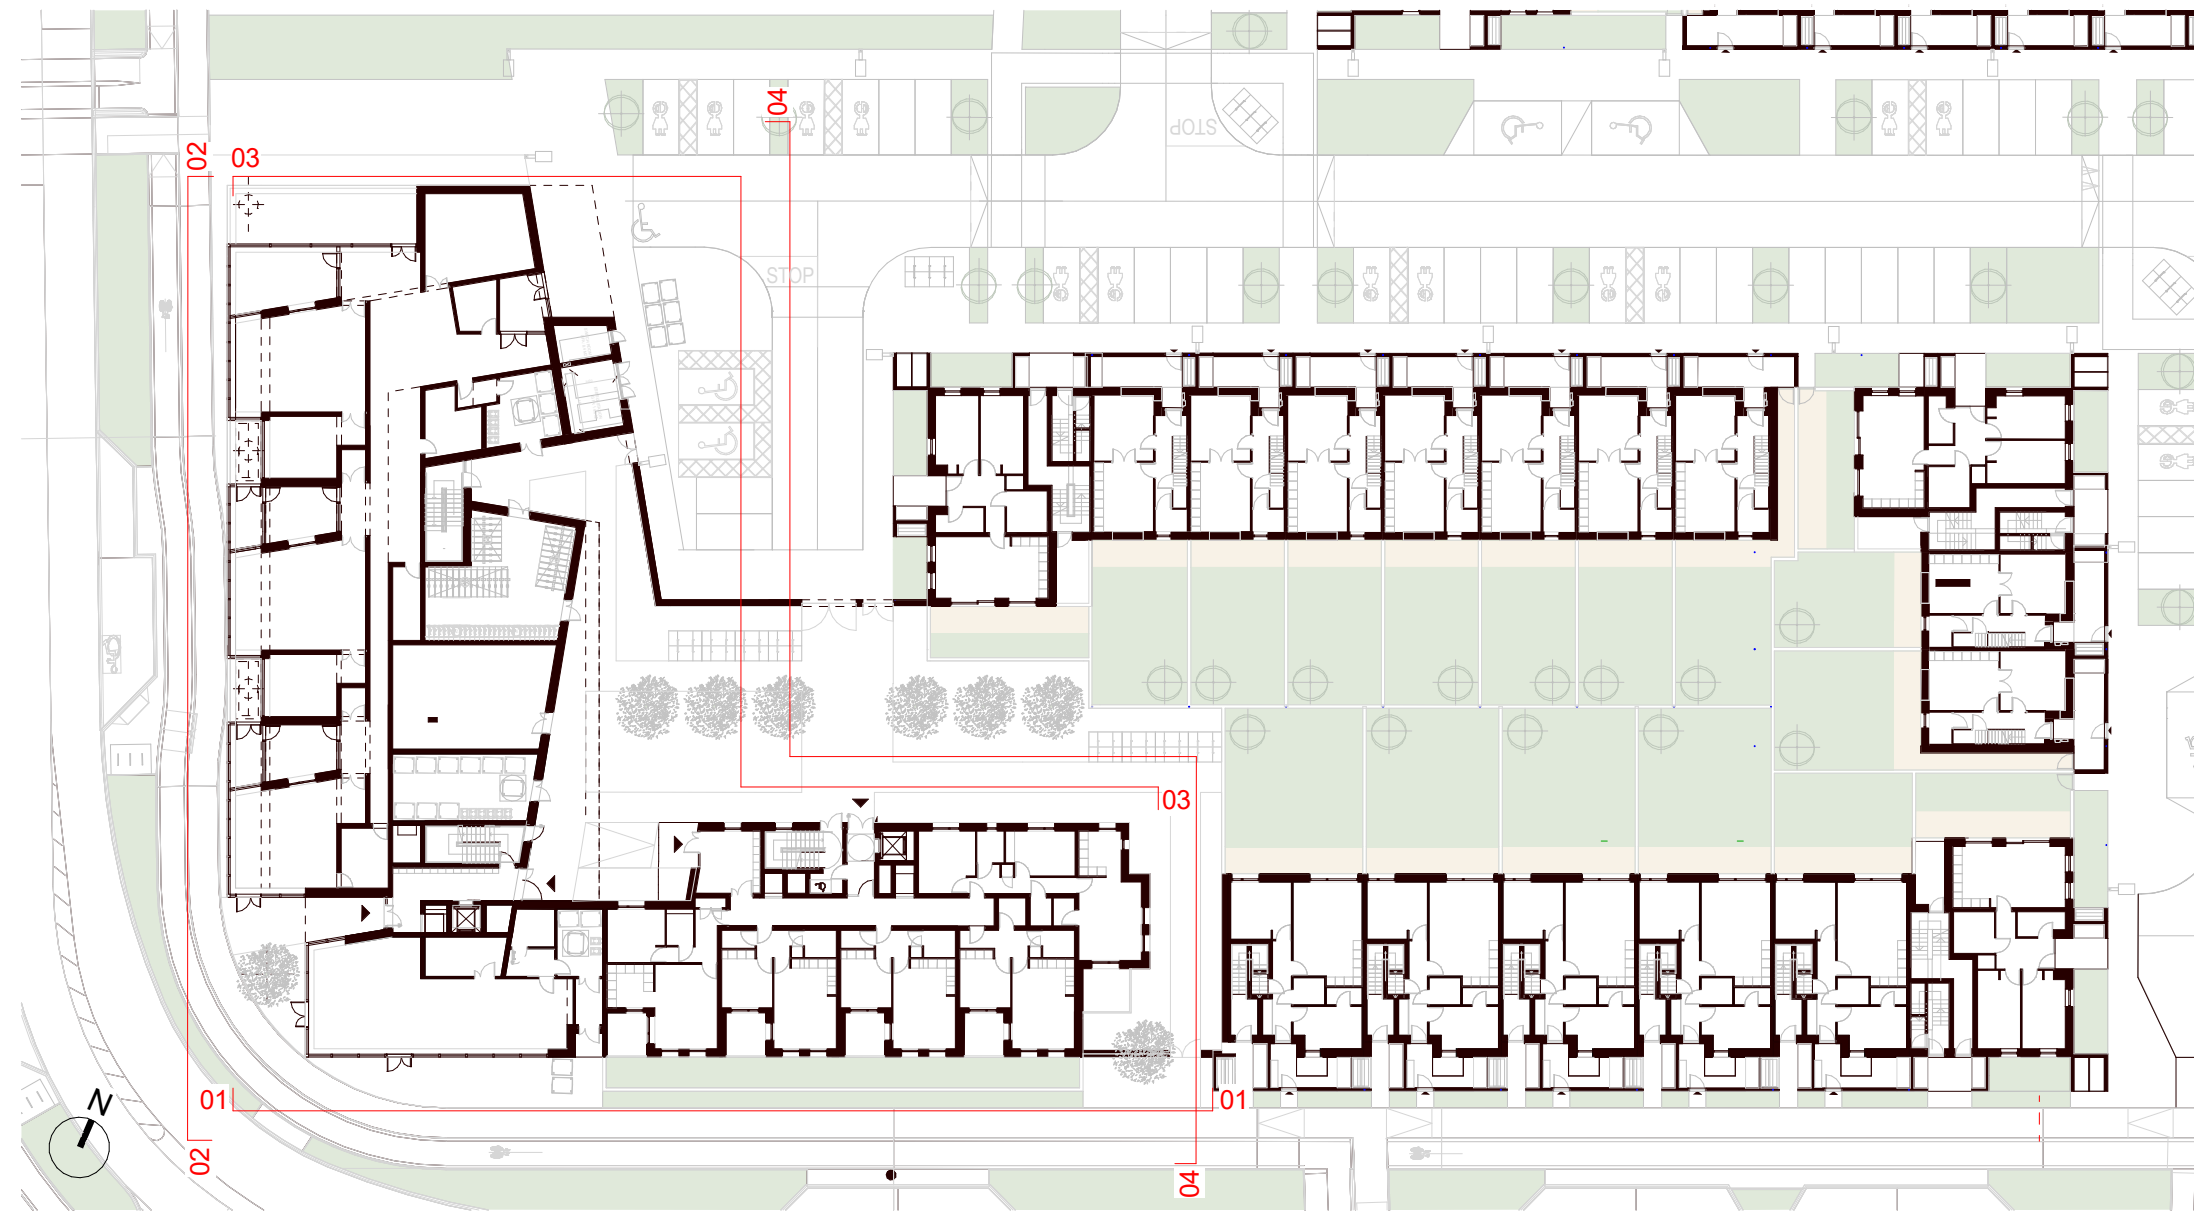

GENERAL NOTES:

- DRAWING TO BE READ WITH REFERENCE TO THE FOLLOWING ASSOCIATED DRAWINGS AND INFORMATION:
- 0000 SERIES DRAWINGS: EXISTING SITE INFO
- 1000 SERIES DRAWINGS: PROPOSED SITE LAYOUT INFO
- 2000 SERIES DRAWINGS: PROPOSED ELEVATIONS INFO
- 3000 SERIES DRAWINGS: PROPOSED SITE/ LONGITUDINAL SECTIONS
- 4000 SERIES DRAWINGS: GA DRAWINGS/ UNIT TYPES INFO
- 5000 SERIES DRAWINGS: PROPOSED MATERIALITY
- 8000 SERIES DRAWINGS: HQA AND ASSOCIATED SCHEDULE OF INFO
- ARCHITECTURAL DESIGN STATEMENT

REVISION	DATE	NOTES	REVISION	DATE	NOTES	DRG NO:	KSG4	DTA	ACF	ZZ	DR	A	4600	SCALE:	As Indicated @ A1
A			F			PROJECT:	KISHOGE PART 10 APPLICATION							JOB NO:	2301-KSG-4
B			G			SERIES:	PLANNING APPLICATION							DATE:	28/03/2025
C			H			DRAWING:	SITE 4 - PROPOSED ELEVATIONS - APT BLOCK - CLUSTER F							DRAWN:	CF
D			I			CHECKED:	JM								
E			J												