



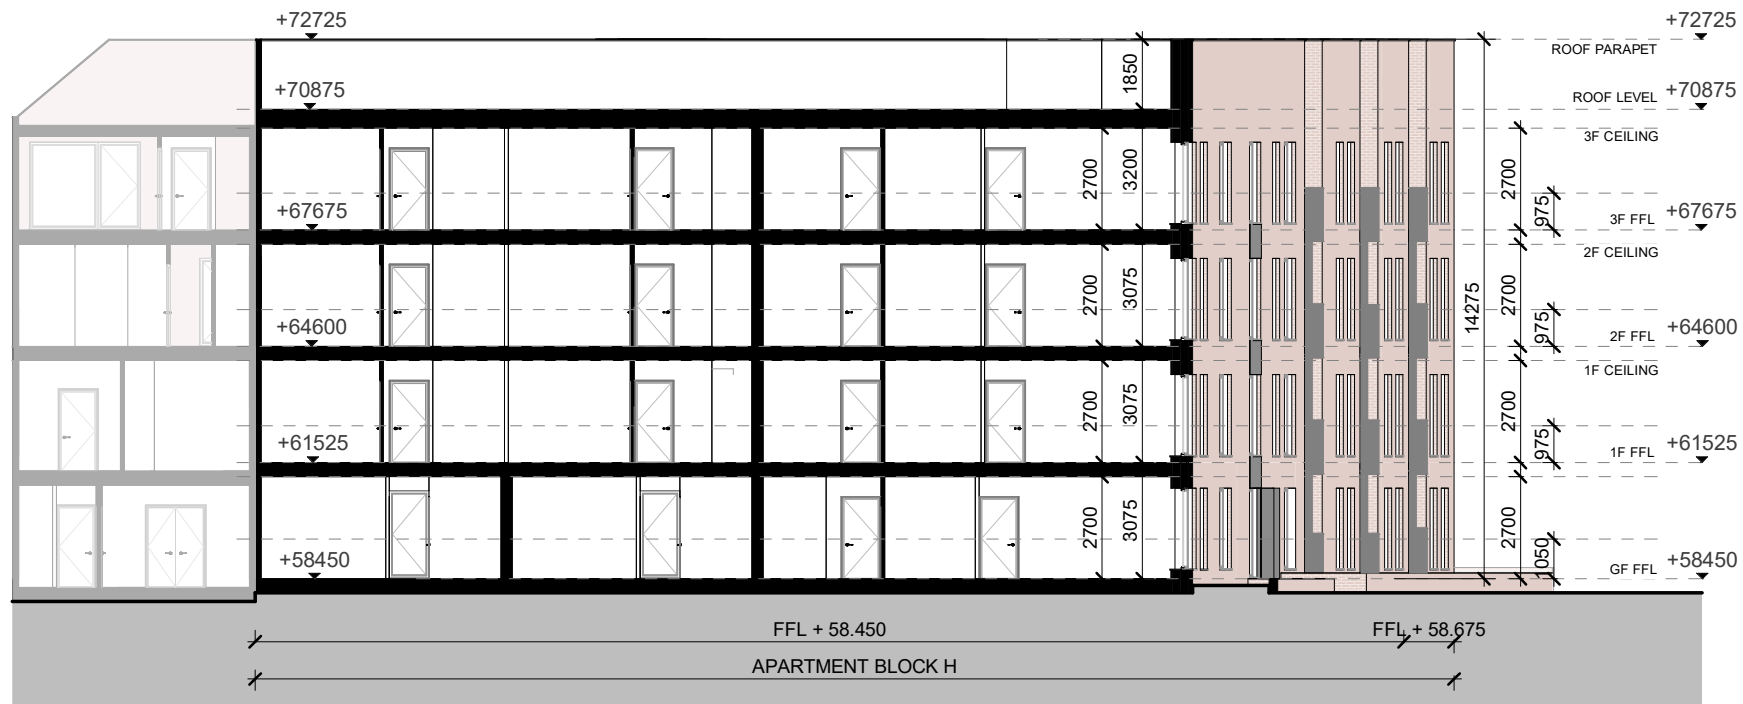


PROPOSED SECTION 01 - APT BLOCK - CLUSTER H
1 : 200

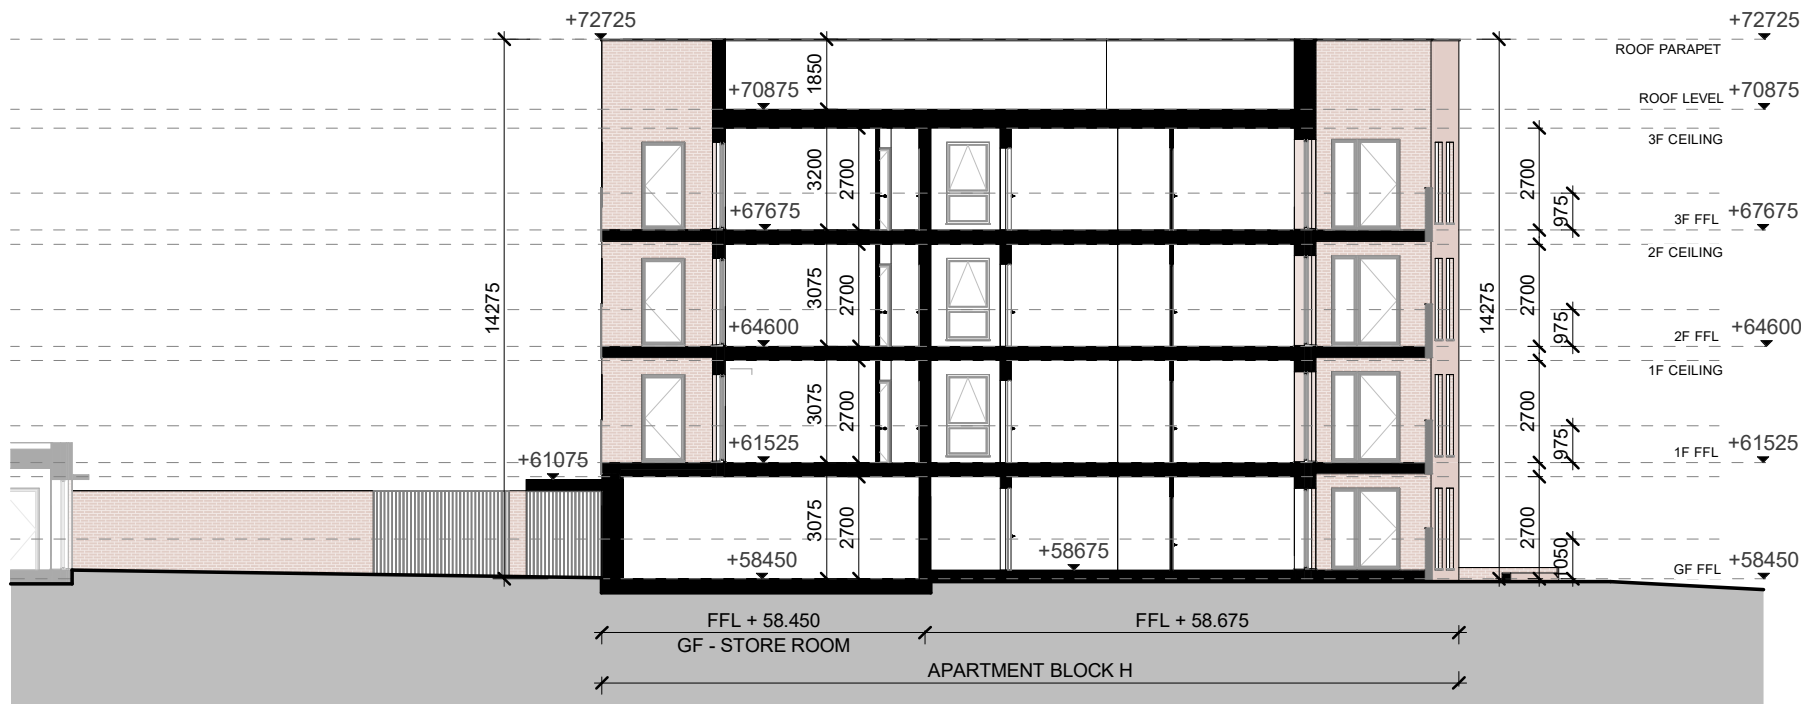


PROPOSED SECTION 02 - APT BLOCK - CLUSTER H
1 : 200




PROPOSED SECTION 05 - APT BLOCK - CLUSTER H
1 : 200

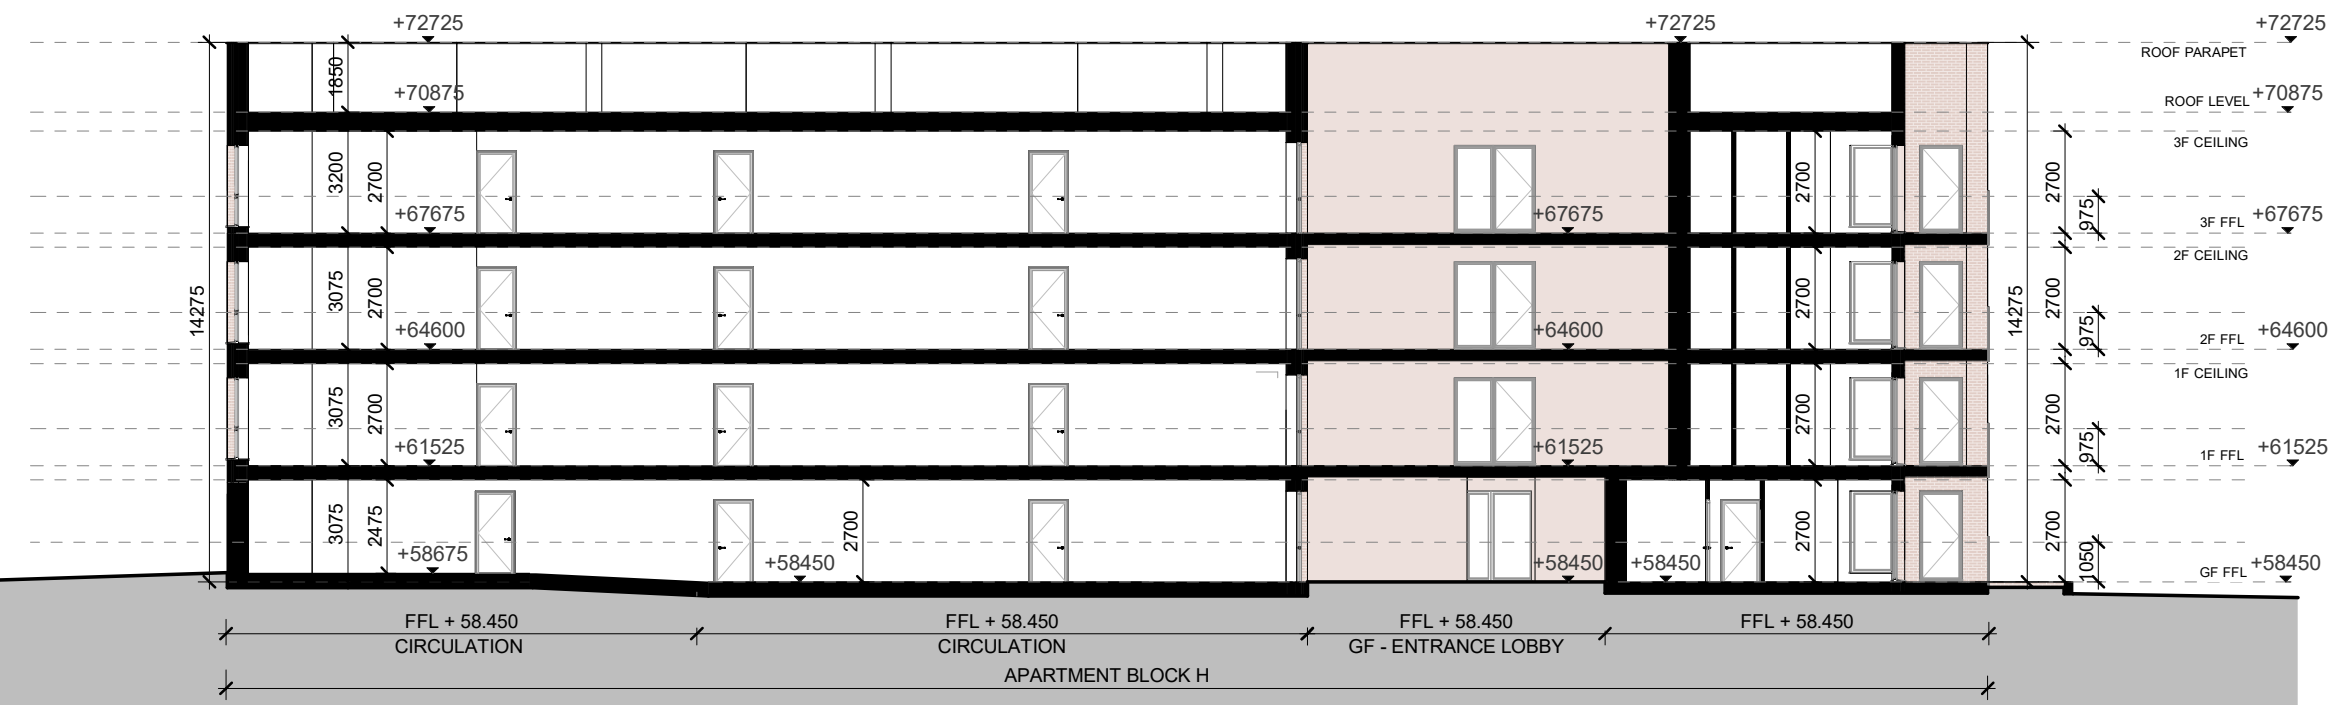

PROPOSED SECTION 03 - APT BLOCK - CLUSTER H
1 : 200

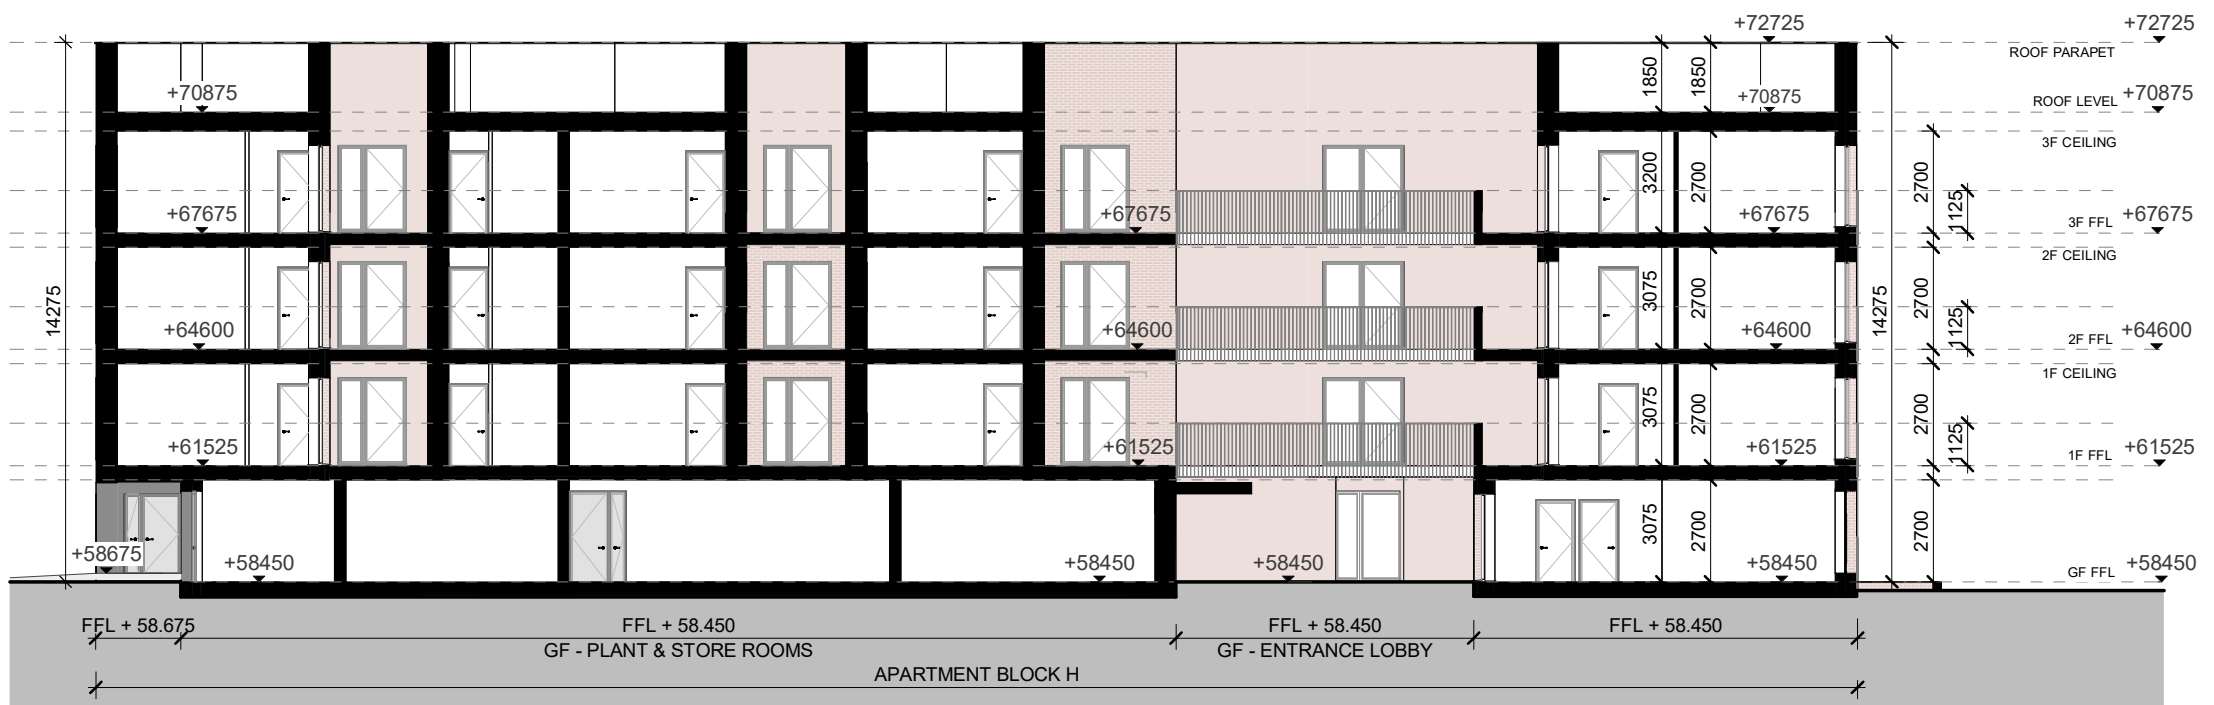

PROPOSED SECTION 04 - APT BLOCK - CLUSTER H
1 : 200

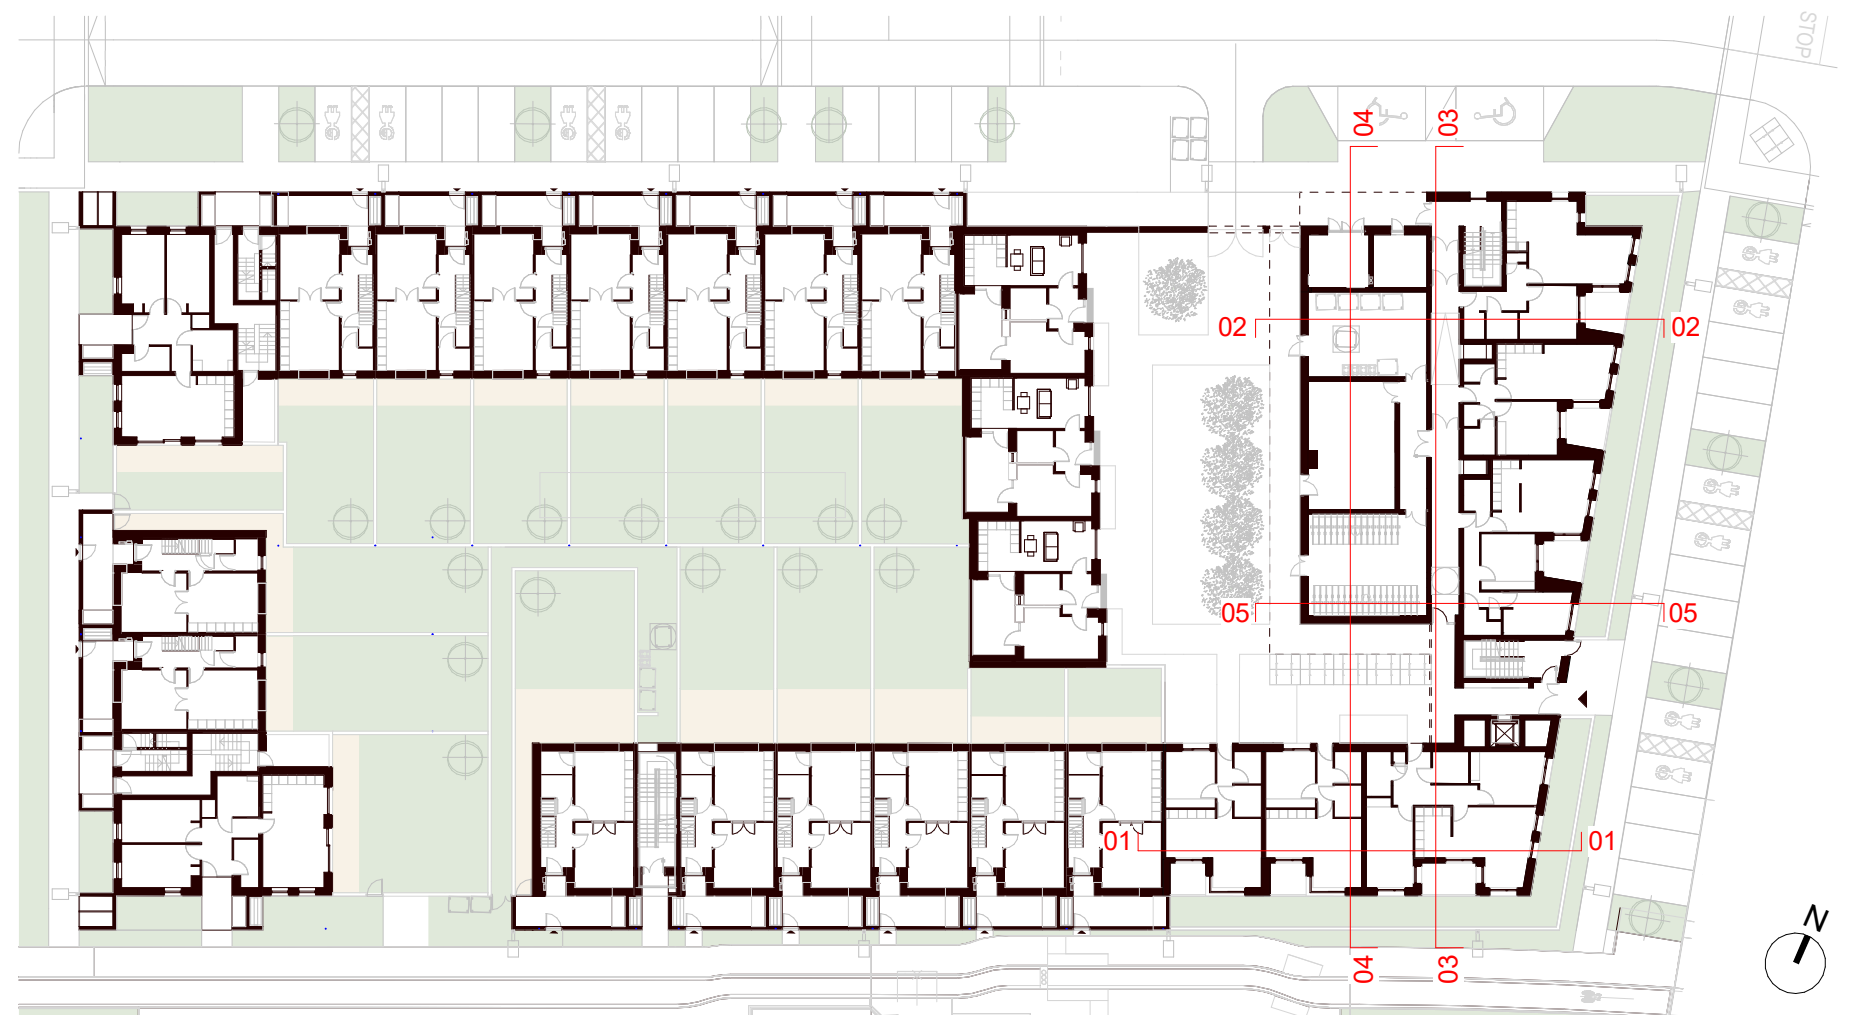

GENERAL NOTES:

DRAWING TO BE READ WITH REFERENCE TO THE FOLLOWING ASSOCIATED DRAWINGS AND INFORMATION:

- 0000 SERIES DRAWINGS: EXISTING SITE INFO
- 1000 SERIES DRAWINGS: PROPOSED SITE LAYOUT INFO
- 2000 SERIES DRAWINGS: PROPOSED ELEVATIONS INFO
- 3000 SERIES DRAWINGS: PROPOSED SITE/ LONGITUDINAL SECTIONS
- 4000 SERIES DRAWINGS: GA DRAWINGS/ UNIT TYPES INFO
- 5000 SERIES DRAWINGS: PROPOSED MATERIALITY
- 8000 SERIES DRAWINGS: HQA AND ASSOCIATED SCHEDULE OF INFO
- ARCHITECTURAL DESIGN STATEMENT

REVISION	DATE	NOTES	REVISION	DATE	NOTES
A		F			
B		G			
C		H			
D		I			
E		J			

DRG NO:	KSG4	DTA	ACH	ZZ	DR	A	4701
PROJECT:	KISHOGE PART 10 APPLICATION						
DRAWING:	SITE 4 - PROPOSED SECTIONS - APT BLOCK - CLUSTER H						
SCALE:	As Indicated @ A1						
JOB NO:	2301-KSG-4						
SERIES:	PLANNING APPLICATION						
DATE:	28/03/25						
DRAWN:	CF						
CHECKED:	JM						

THIS DRAWING TO BE READ IN CONJUNCTION WITH RELEVANT CONSULTANTS' DRAWINGS - NOTIFY ARCHITECTS OF ANY DISCREPANCIES - CHECK DIMENSIONS ON SITE - DO NOT SCALE - USE FIGURED DIMENSIONS ONLY -

COPYRIGHT RESERVED FOR DEREK TYNNAN ASSOCIATES LTD. | VIA DTA ARCHITECTS