



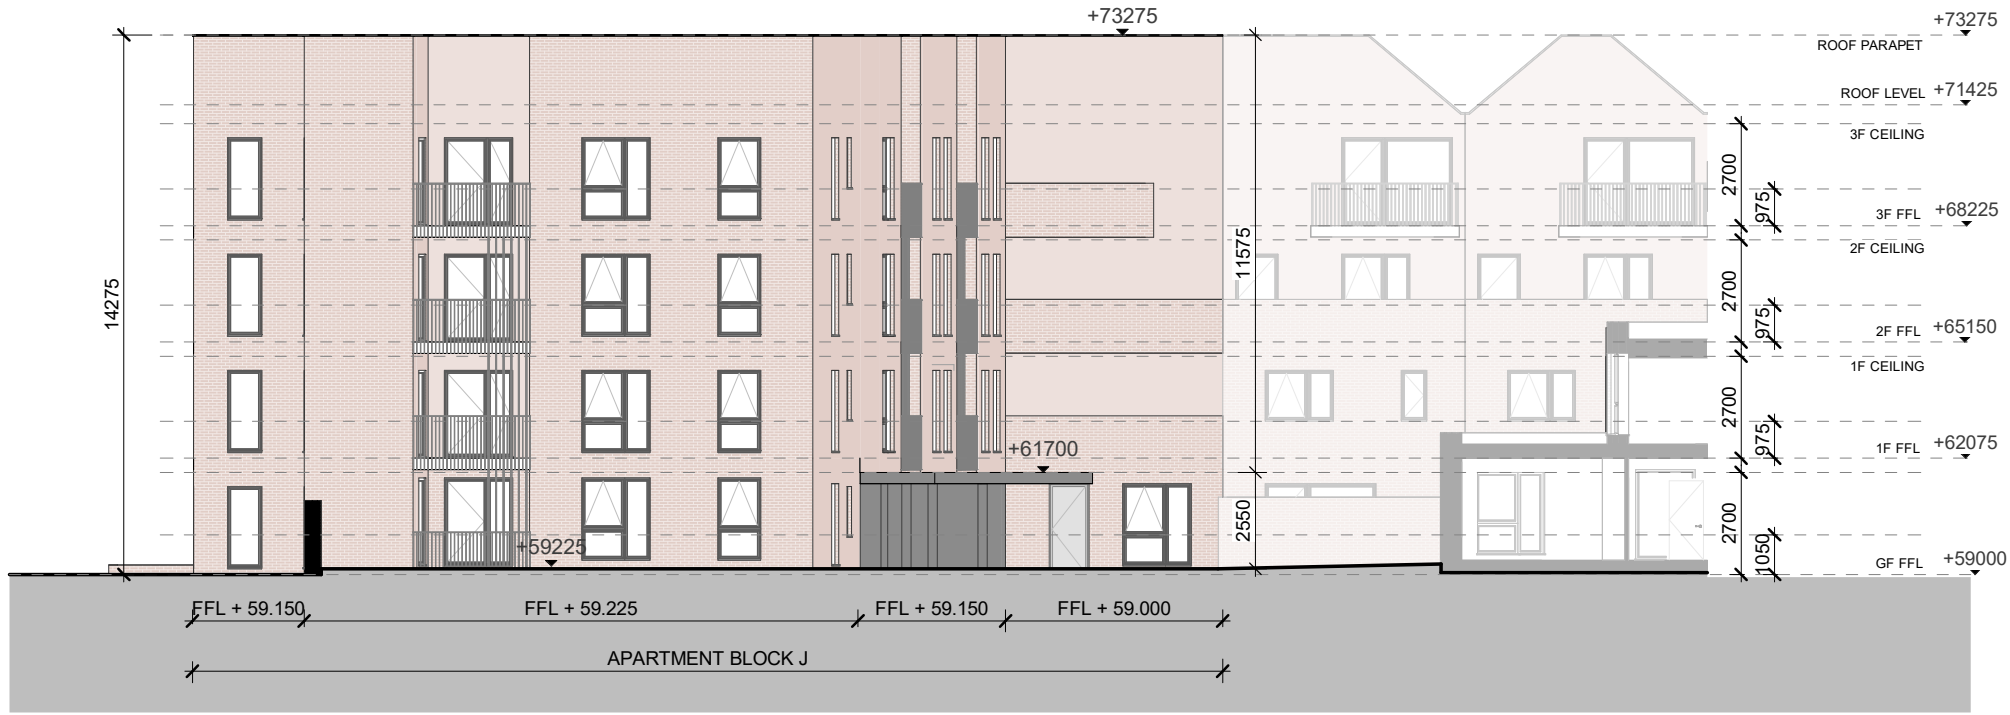


PROPOSED ELEVATION 01 - APT BLOCK - CLUSTER J - SOUTH
1:200



PROPOSED ELEVATION 02 - APT BLOCK - CLUSTER J - WEST
1:200

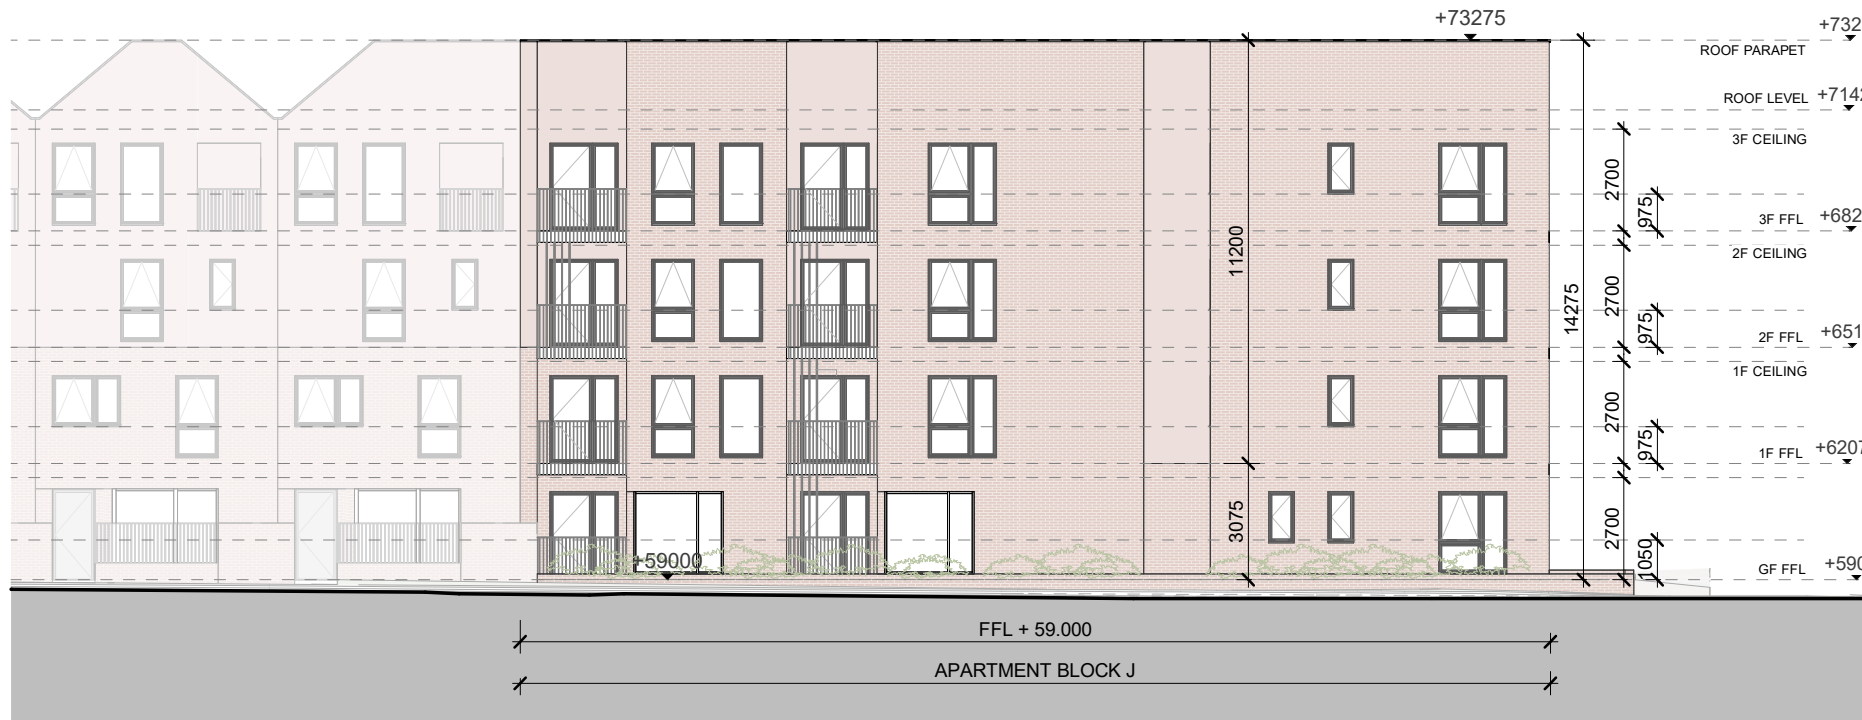


PROPOSED ELEVATION 03 - APT BLOCK - CLUSTER J - NORTH
1:200

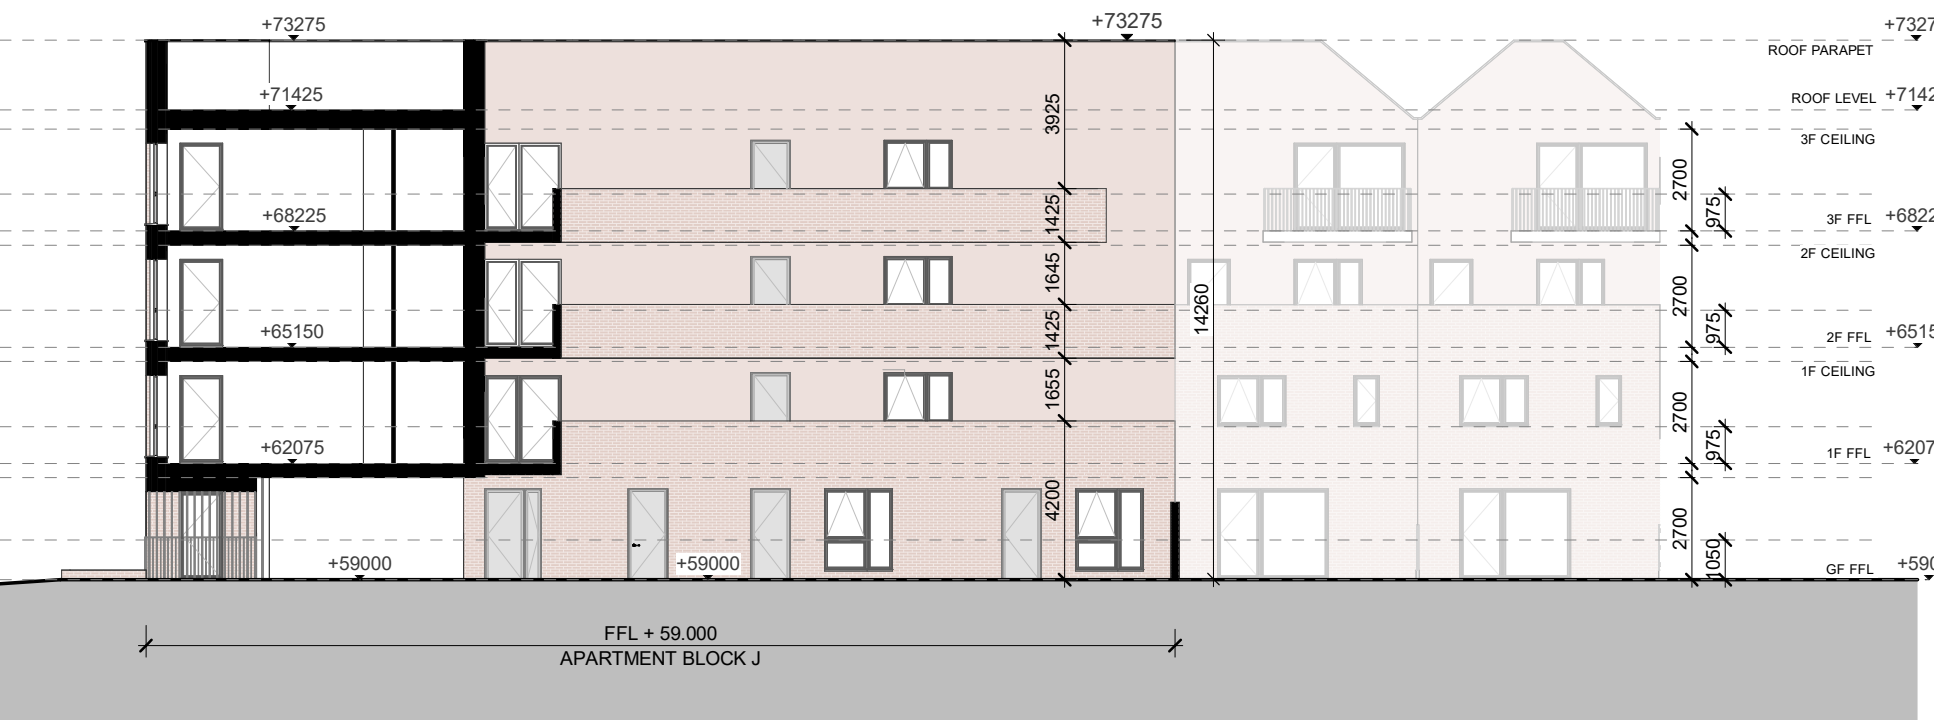

PROPOSED ELEVATION 04 - APT BLOCK - CLUSTER J - SOUTH
1:200



PROPOSED ELEVATION 05 - APT BLOCK - CLUSTER J - EAST
1:200

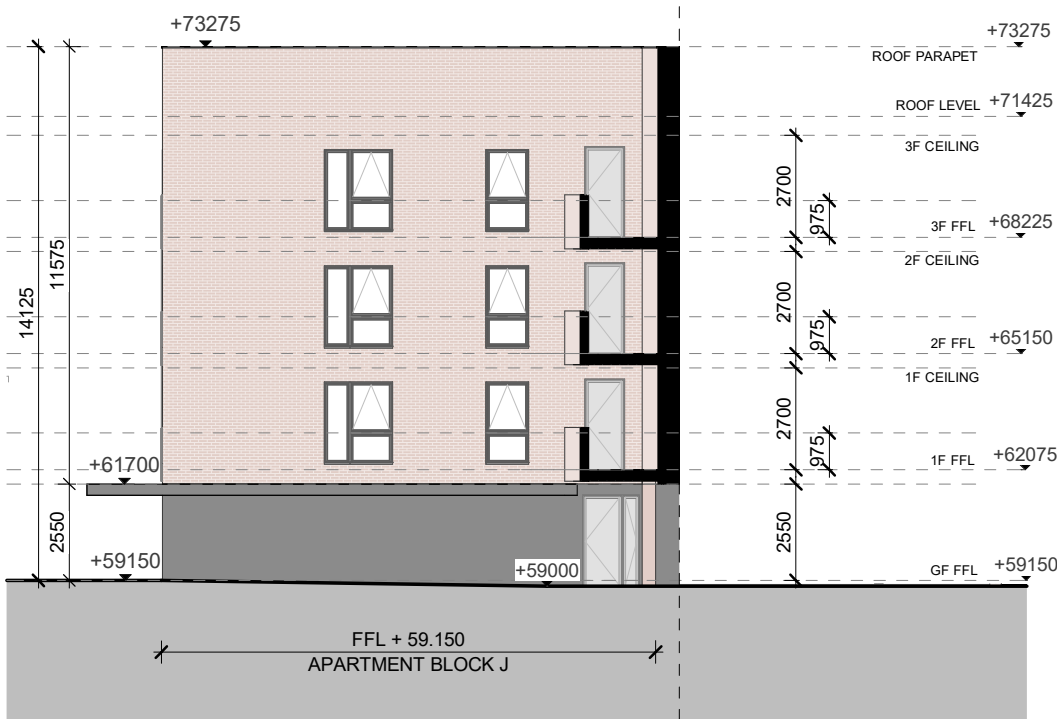

PROPOSED ELEVATION 06 - APT BLOCK - CLUSTER J - NORTH
1:200



GENERAL NOTES:

- DRAWING TO BE READ WITH REFERENCE TO THE FOLLOWING ASSOCIATED DRAWINGS AND INFORMATION:
- 0000 SERIES DRAWINGS: EXISTING SITE INFO
 - 1000 SERIES DRAWINGS: PROPOSED SITE LAYOUT INFO
 - 2000 SERIES DRAWINGS: PROPOSED ELEVATIONS INFO
 - 3000 SERIES DRAWINGS: PROPOSED SITE/ LONGITUDINAL SECTIONS
 - 4000 SERIES DRAWINGS: GA DRAWINGS/ UNIT TYPES INFO
 - 5000 SERIES DRAWINGS: PROPOSED MATERIALITY
 - 6000 SERIES DRAWINGS: HOA AND ASSOCIATED SCHEDULE OF INFO
 - 8000 SERIES DRAWINGS: ARCHITECTURAL DESIGN STATEMENT

REVISION	DATE	NOTES	REVISION	DATE	NOTES	DRG NO:	KSG4	DTA	ACJ	ZZ	DR	A	4602	SCALE:	As Indicated @ A1
A			F											JOB NO:	2301-KSG-4
B			G											SERIES:	PLANNING APPLICATION
C			H											DATE:	28/03/25
D			I											DRAWN:	CF
E			J											CHECKED:	JM