




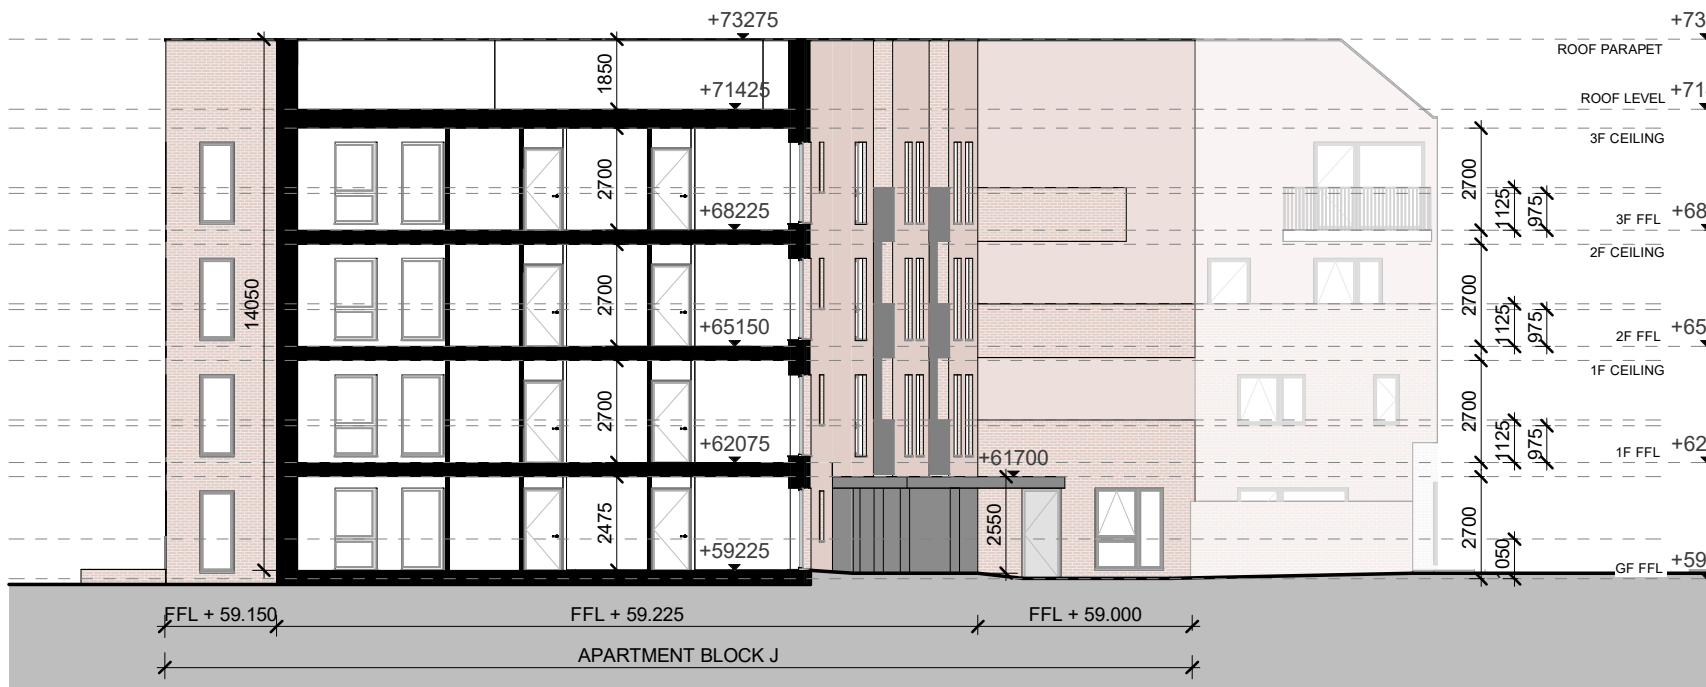


PROPOSED SECTION 01 - CLUSTER J
1 : 200

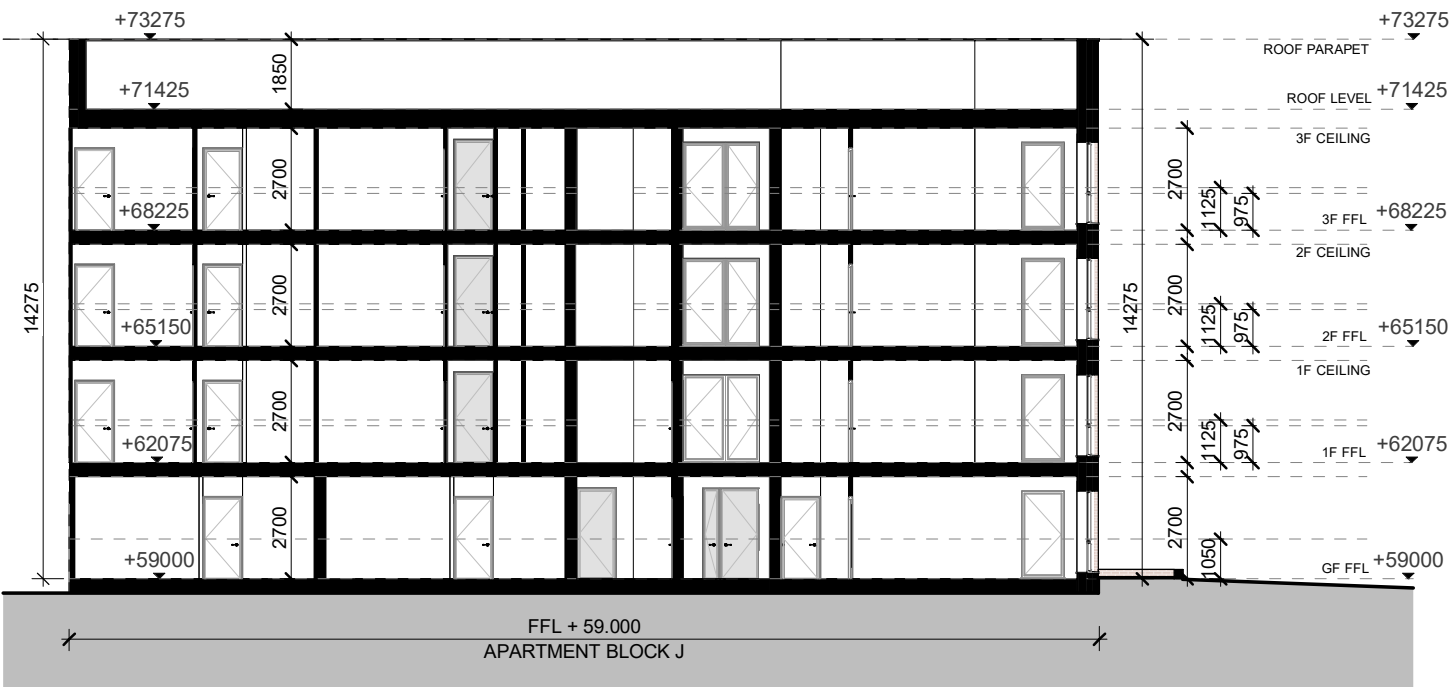


PROPOSED SECTION 02 - CLUSTER J
1 : 200

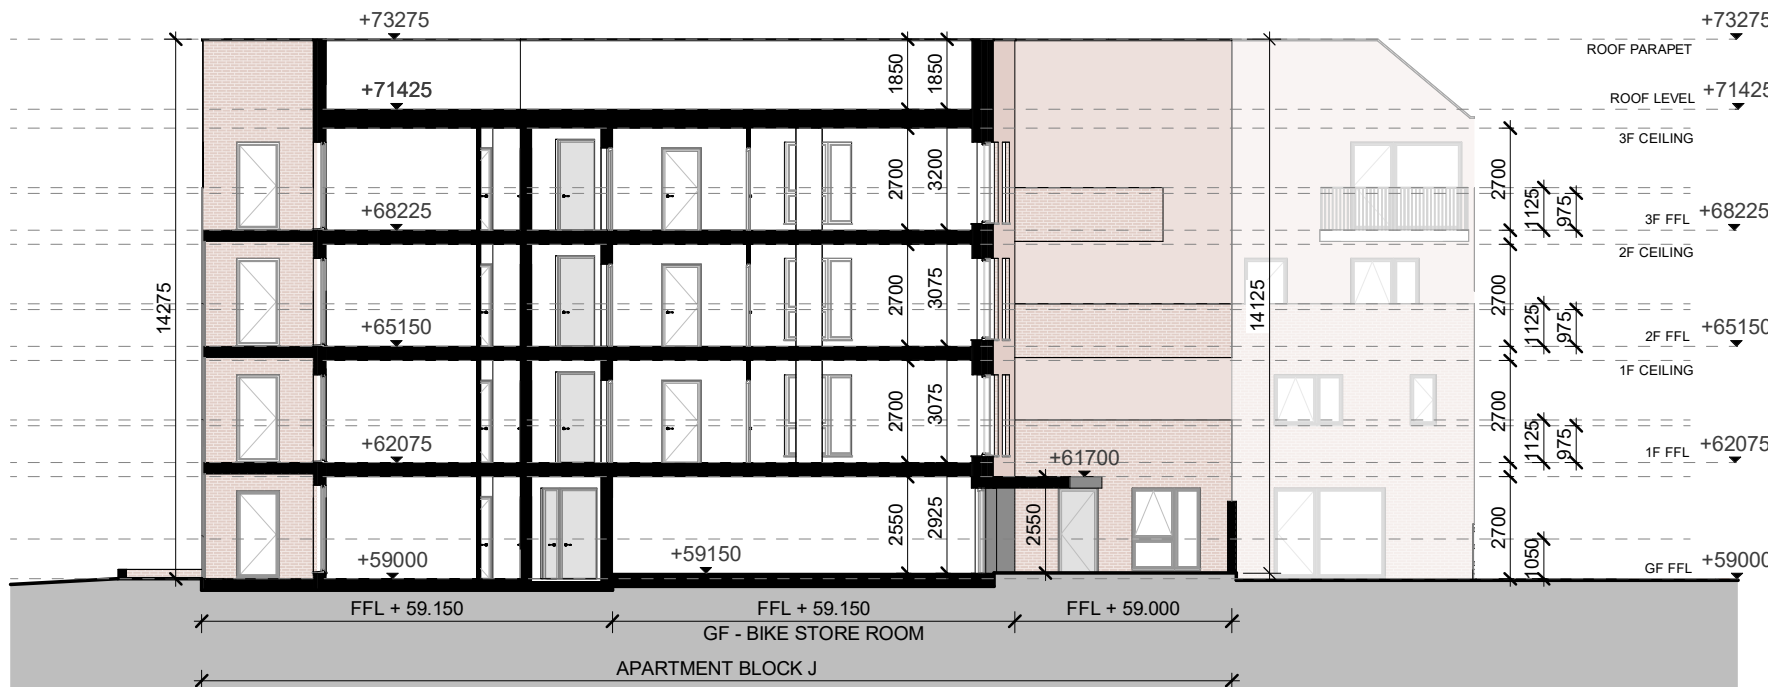

PROPOSED SECTION 03 - CLUSTER J
1 : 200

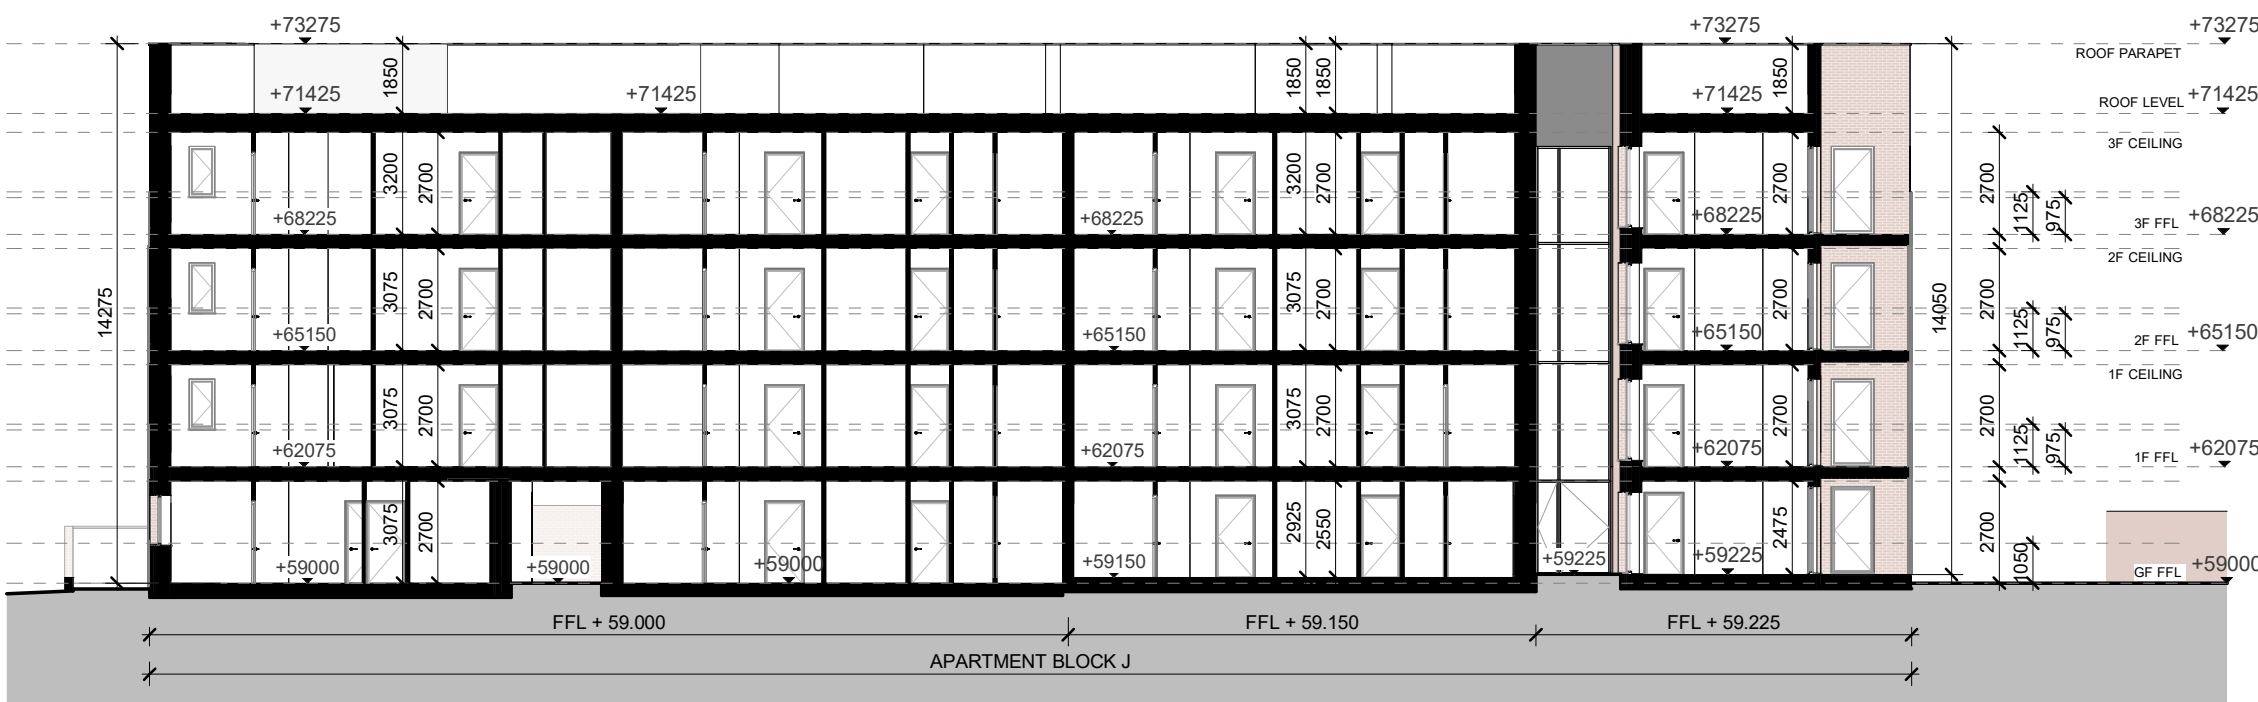

PROPOSED SECTION 04 - CLUSTER J
1 : 200

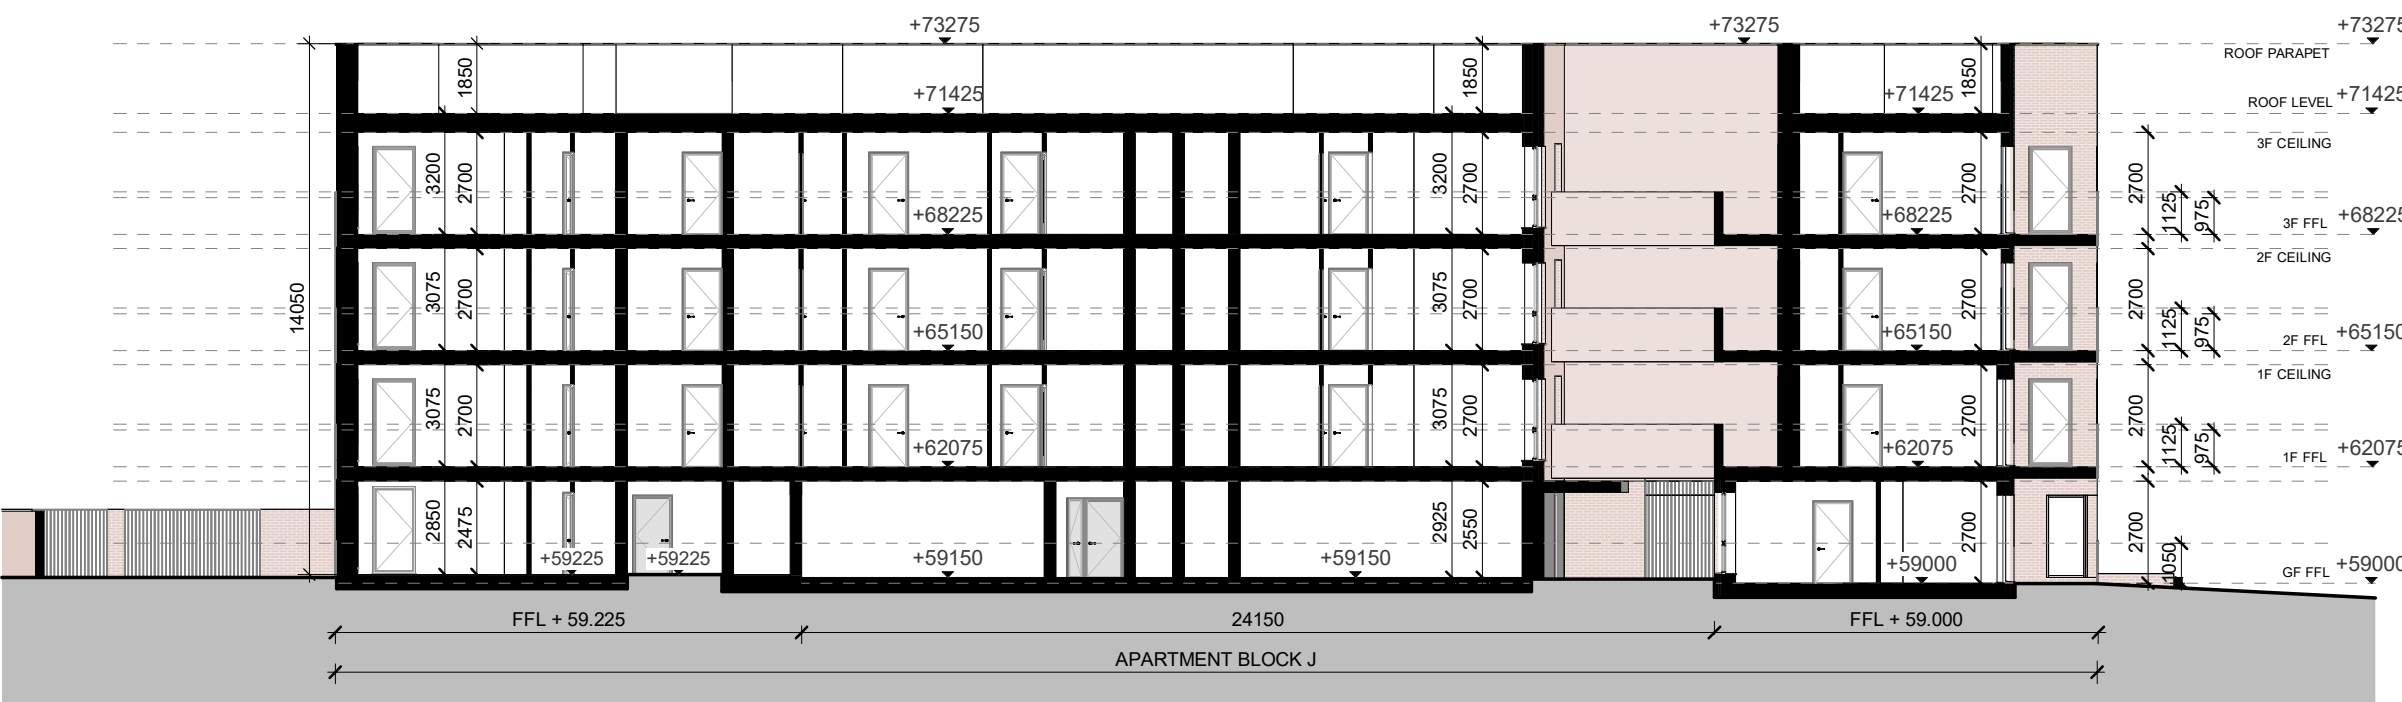

PROPOSED SECTION 05 - CLUSTER J
1 : 200



GENERAL NOTES:

DRAWING TO BE READ WITH REFERENCE TO THE FOLLOWING ASSOCIATED DRAWINGS AND INFORMATION:

- 0000 SERIES DRAWINGS: EXISTING SITE INFO
- 1000 SERIES DRAWINGS: PROPOSED SITE LAYOUT INFO
- 2000 SERIES DRAWINGS: PROPOSED ELEVATIONS INFO
- 3000 SERIES DRAWINGS: PROPOSED SITE/ LONGITUDINAL SECTIONS
- 4000 SERIES DRAWINGS: GA DRAWINGS/ UNIT TYPES INFO
- 5000 SERIES DRAWINGS: PROPOSED MATERIALITY
- 8000 SERIES DRAWINGS: HQA AND ASSOCIATED SCHEDULE OF INFO
- ARCHITECTURAL DESIGN STATEMENT

REVISION	DATE	NOTES
A	F	
B	G	
C	H	
D	I	
E	J	

REVISION	DATE	NOTES
F		
G		
H		
I		
J		

DRG NO:	KSG4	DTA	ACJ	ZZ	DR	A	4702
PROJECT:	KISHOGE PART 10 APPLICATION						
DRAWING:	SITE 4 - PROPOSED SECTIONS - APT BLOCK - CLUSTER J						

SCALE:	As Indicated @ A1
JOB NO:	2301-KSG-4
SERIES:	PLANNING APPLICATION
DATE:	28/03/25
DRAWN:	CF
CHECKED:	JM

DTAARCHITECTS
ARCHITECTURE & URBAN DESIGN
12-14 COLLEGE GREEN, DUBLIN 2
T. 353 (0) 1 6777742
INFO@DTA.IE
WWW.DTA.IE