



STD-WW-10 PRE-CAST CONCRETE MANHOLE WITH CAST-IN-SITU BASE

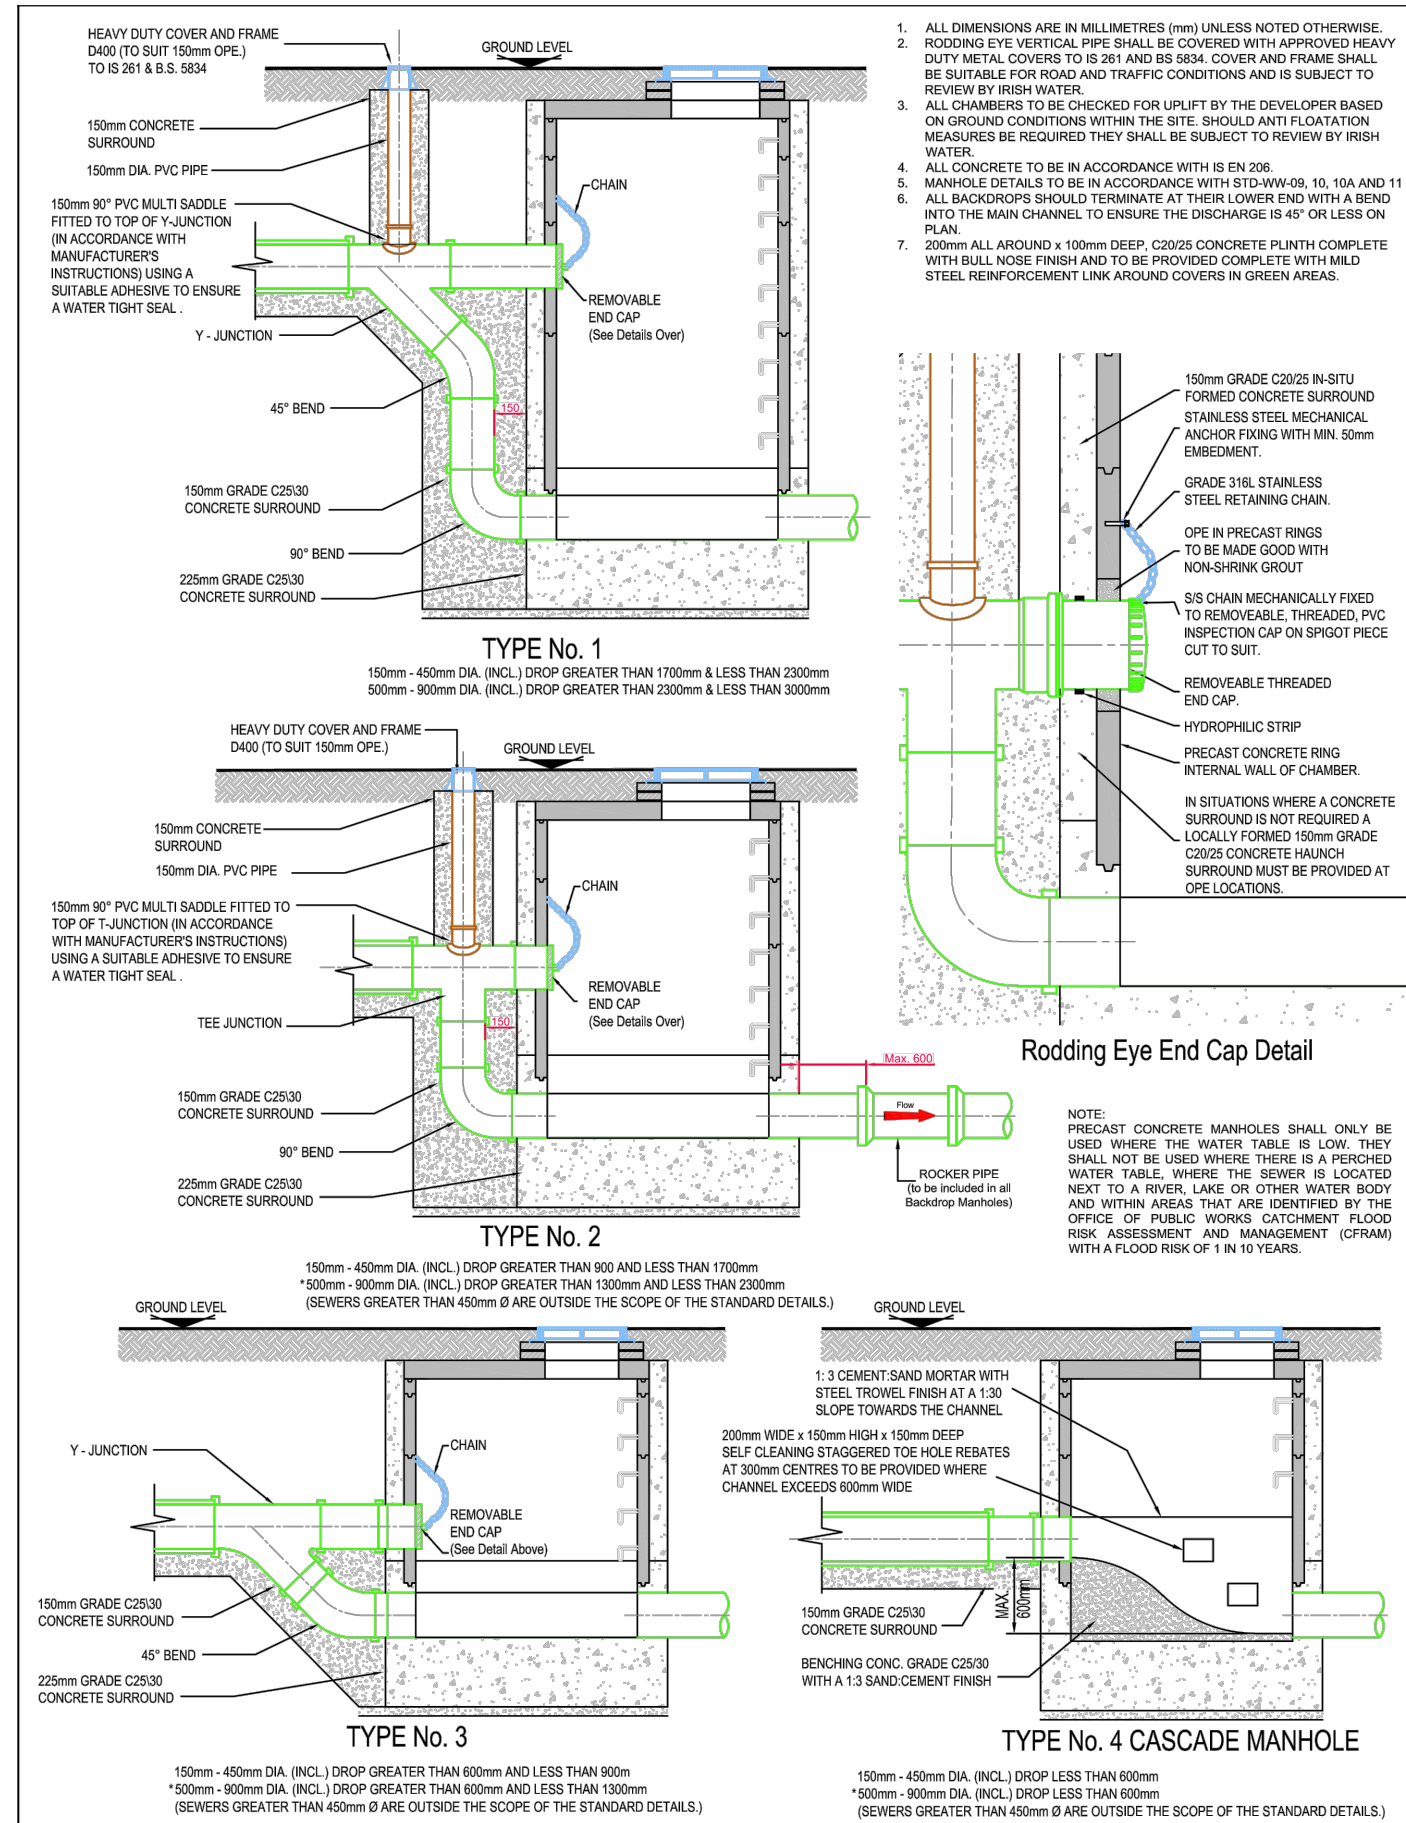

STD-WW-12 BACKDROP AND CASCADE MANHOLES

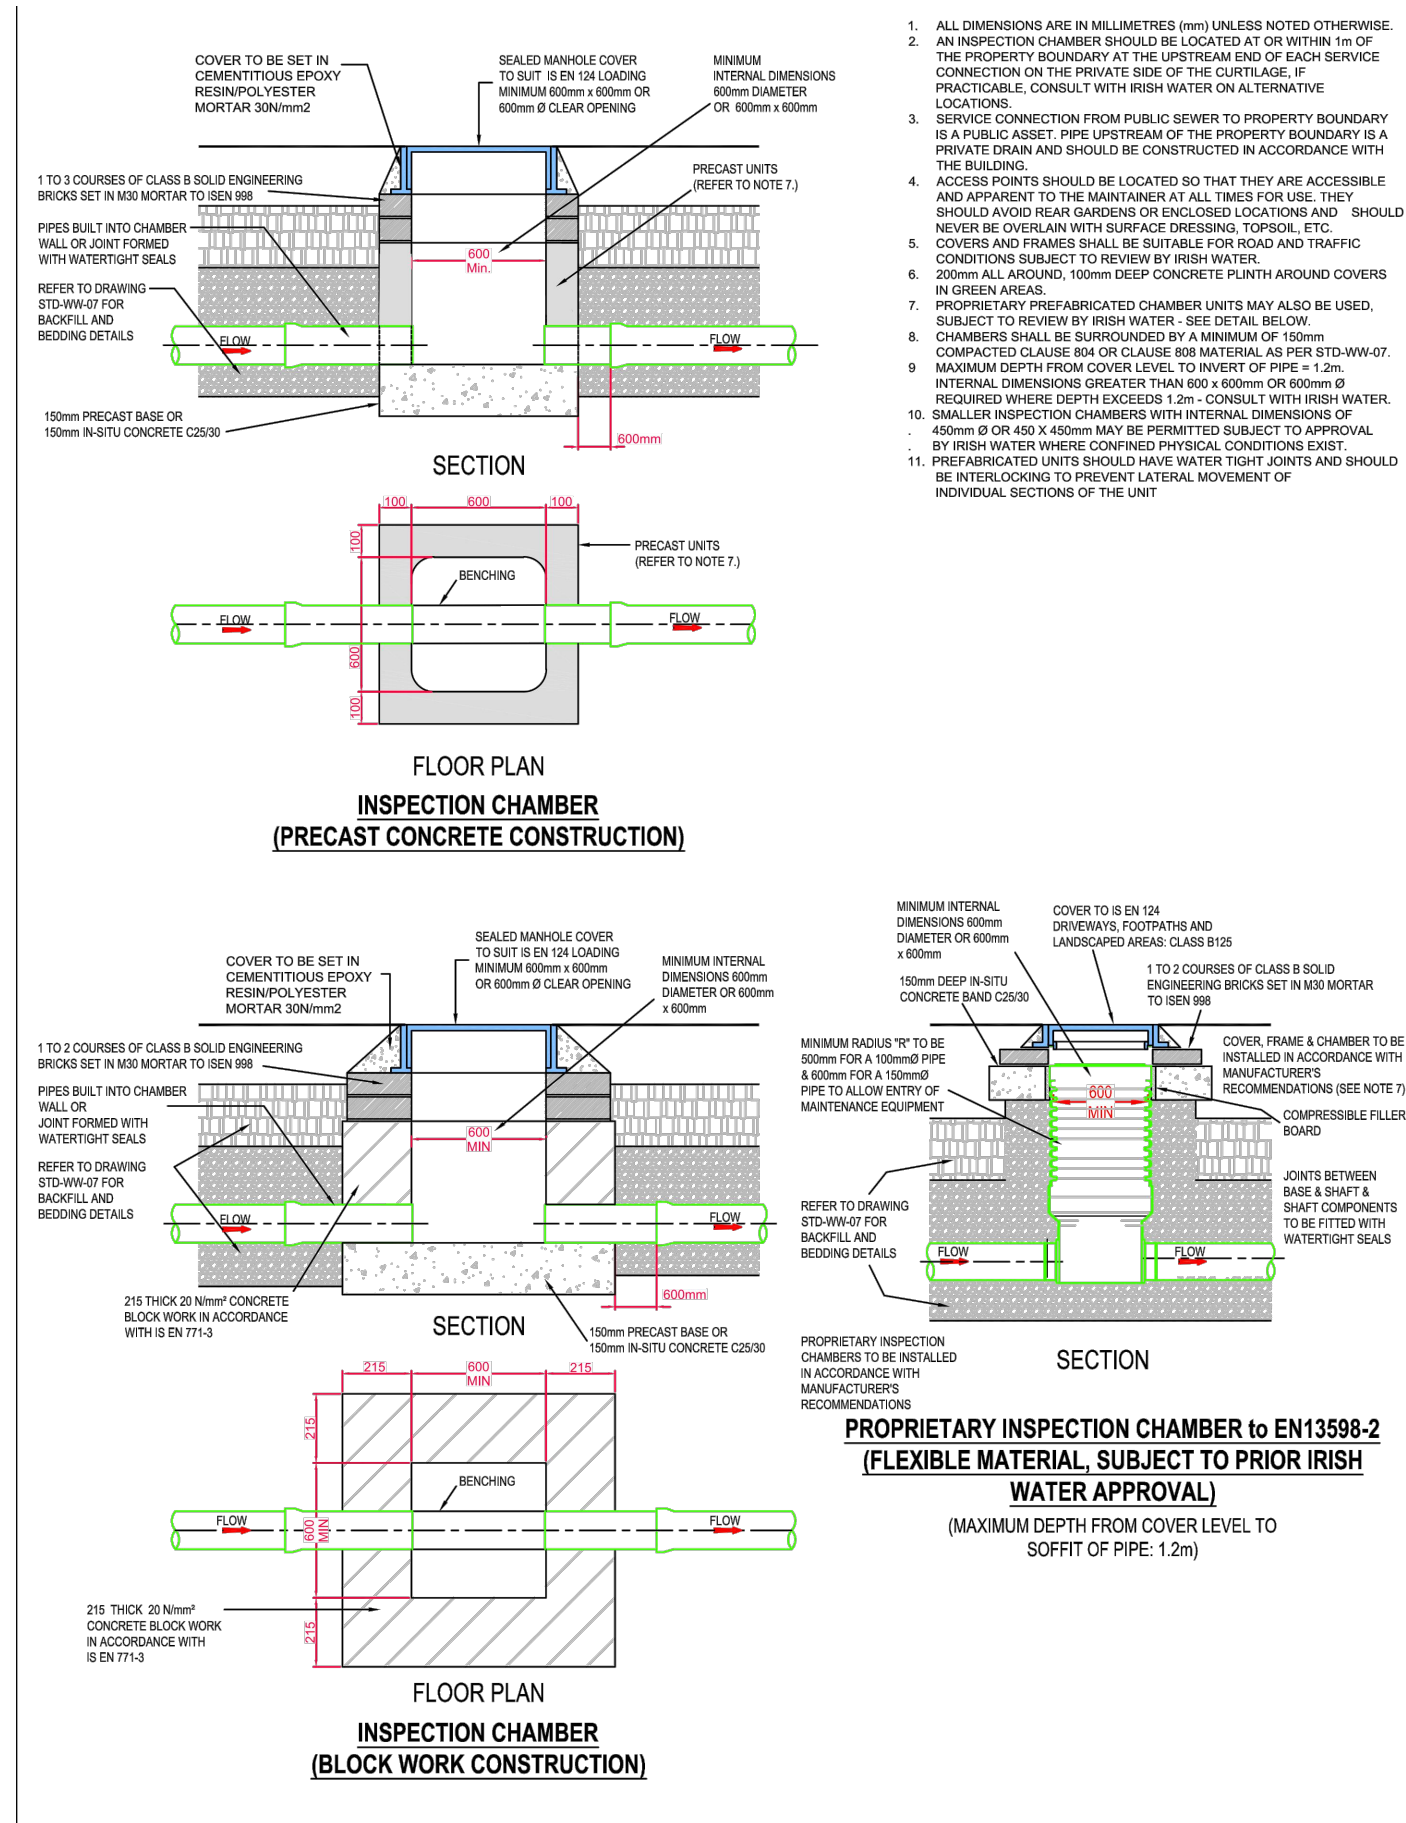

STD-WW-13 PRIVATE SIDE INSPECTION CHAMBER

PLANNING DRAWING.
NOT FOR CONSTRUCTION.
ALL LEVELS GIVEN ARE
RELATIVE TO ORDNANCE DATUM.
THIS DRAWING HAS BEEN ISSUED FOR INFORMATION
PURPOSES ONLY AND MUST NOT BE USED
FOR CONSTRUCTION UNDER ANY CIRCUMSTANCES

Rev. No.	Date	REVISION NOTE
P1	10.01.2025	DRAFT Issue to EAPR Coordinator
P2	21.02.2025	DRAFT Issue to EAPR Coordinator
P3	24.02.2025	DRAFT Planning Pack
P4	12.03.2025	Issued for Irish Water Design Acceptance
P5	31.03.2025	Issued for Planning

Rev. No.	Date	REVISION NOTE	Dr. By	Chkd. By
P1	10.01.2025	DRAFT Issue to EAPR Coordinator	SC	JF
P2	21.02.2025	DRAFT Issue to EAPR Coordinator	SC	JF
P3	24.02.2025	DRAFT Planning Pack	SC	JF
P4	12.03.2025	Issued for Irish Water Design Acceptance	SC	JF
P5	31.03.2025	Issued for Planning	SC	JF

Architect	DTA
Project	Kishoge Part 10 Application
Title	Site 4 Proposed Drainage Details Sheet 4 of 4
Dwg. No.	KSG4-CSC-XX-XX-DR-C-0008
Date	Sept. '24
Drn by	SC
Chkd by	JF
Apprv by	OS
Scale	AS SHOWN @ A1
Revision	P5

CS Consulting Group
DUBLIN | LONDON | LIMERICK

Head Office
19-22 Dame Street, Dublin 2.
T: +353 (0)1 5480863
e: info@csconsulting.ie
w: www.csconsulting.ie

Quality
Environment
Energy
Health & Safety

I.S. EN ISO 9001:2008
I.S. EN ISO 14001:2004
I.S. EN ISO 50001:2011
OHSAS 18001:2007