
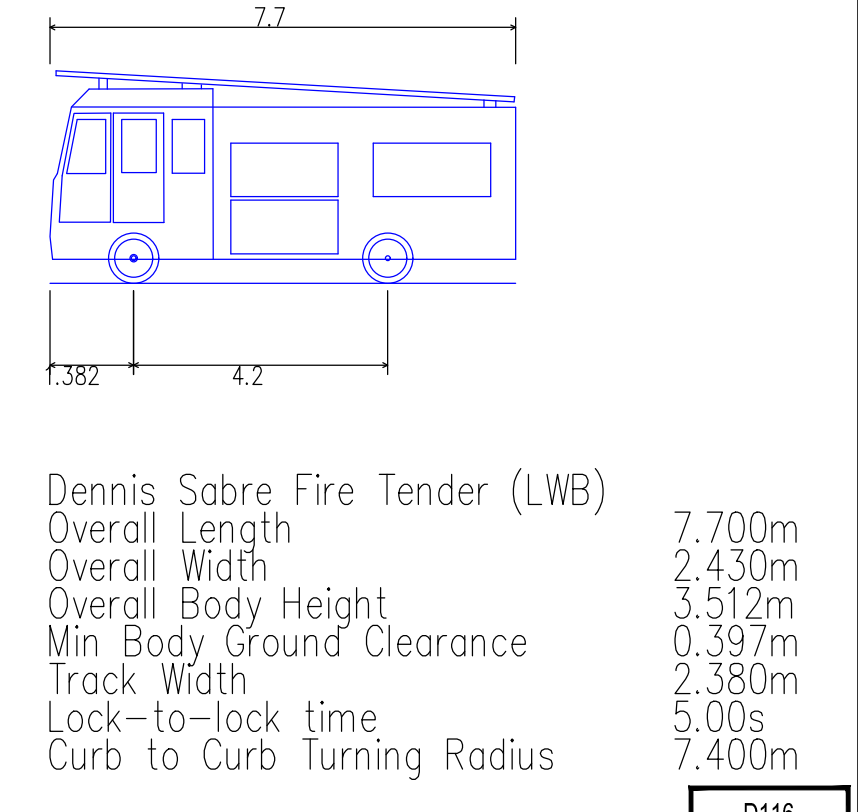
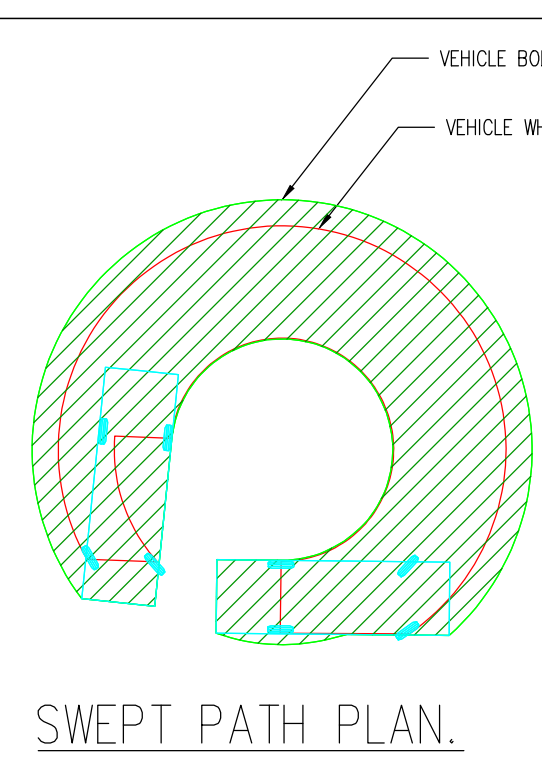
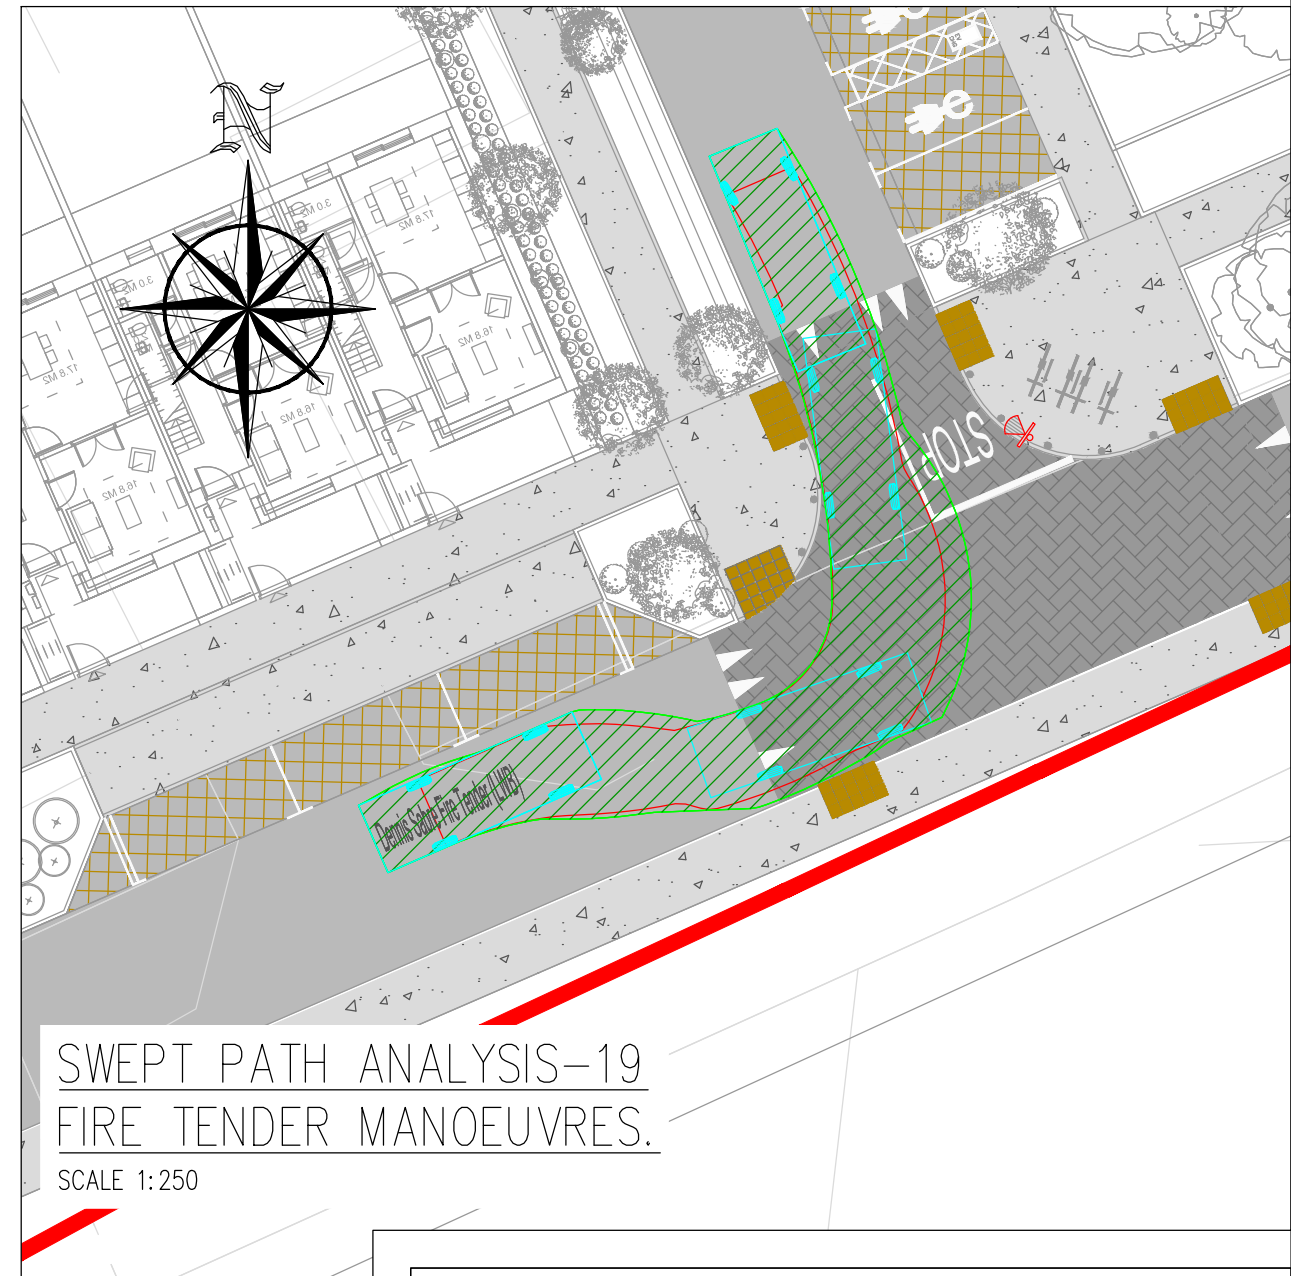
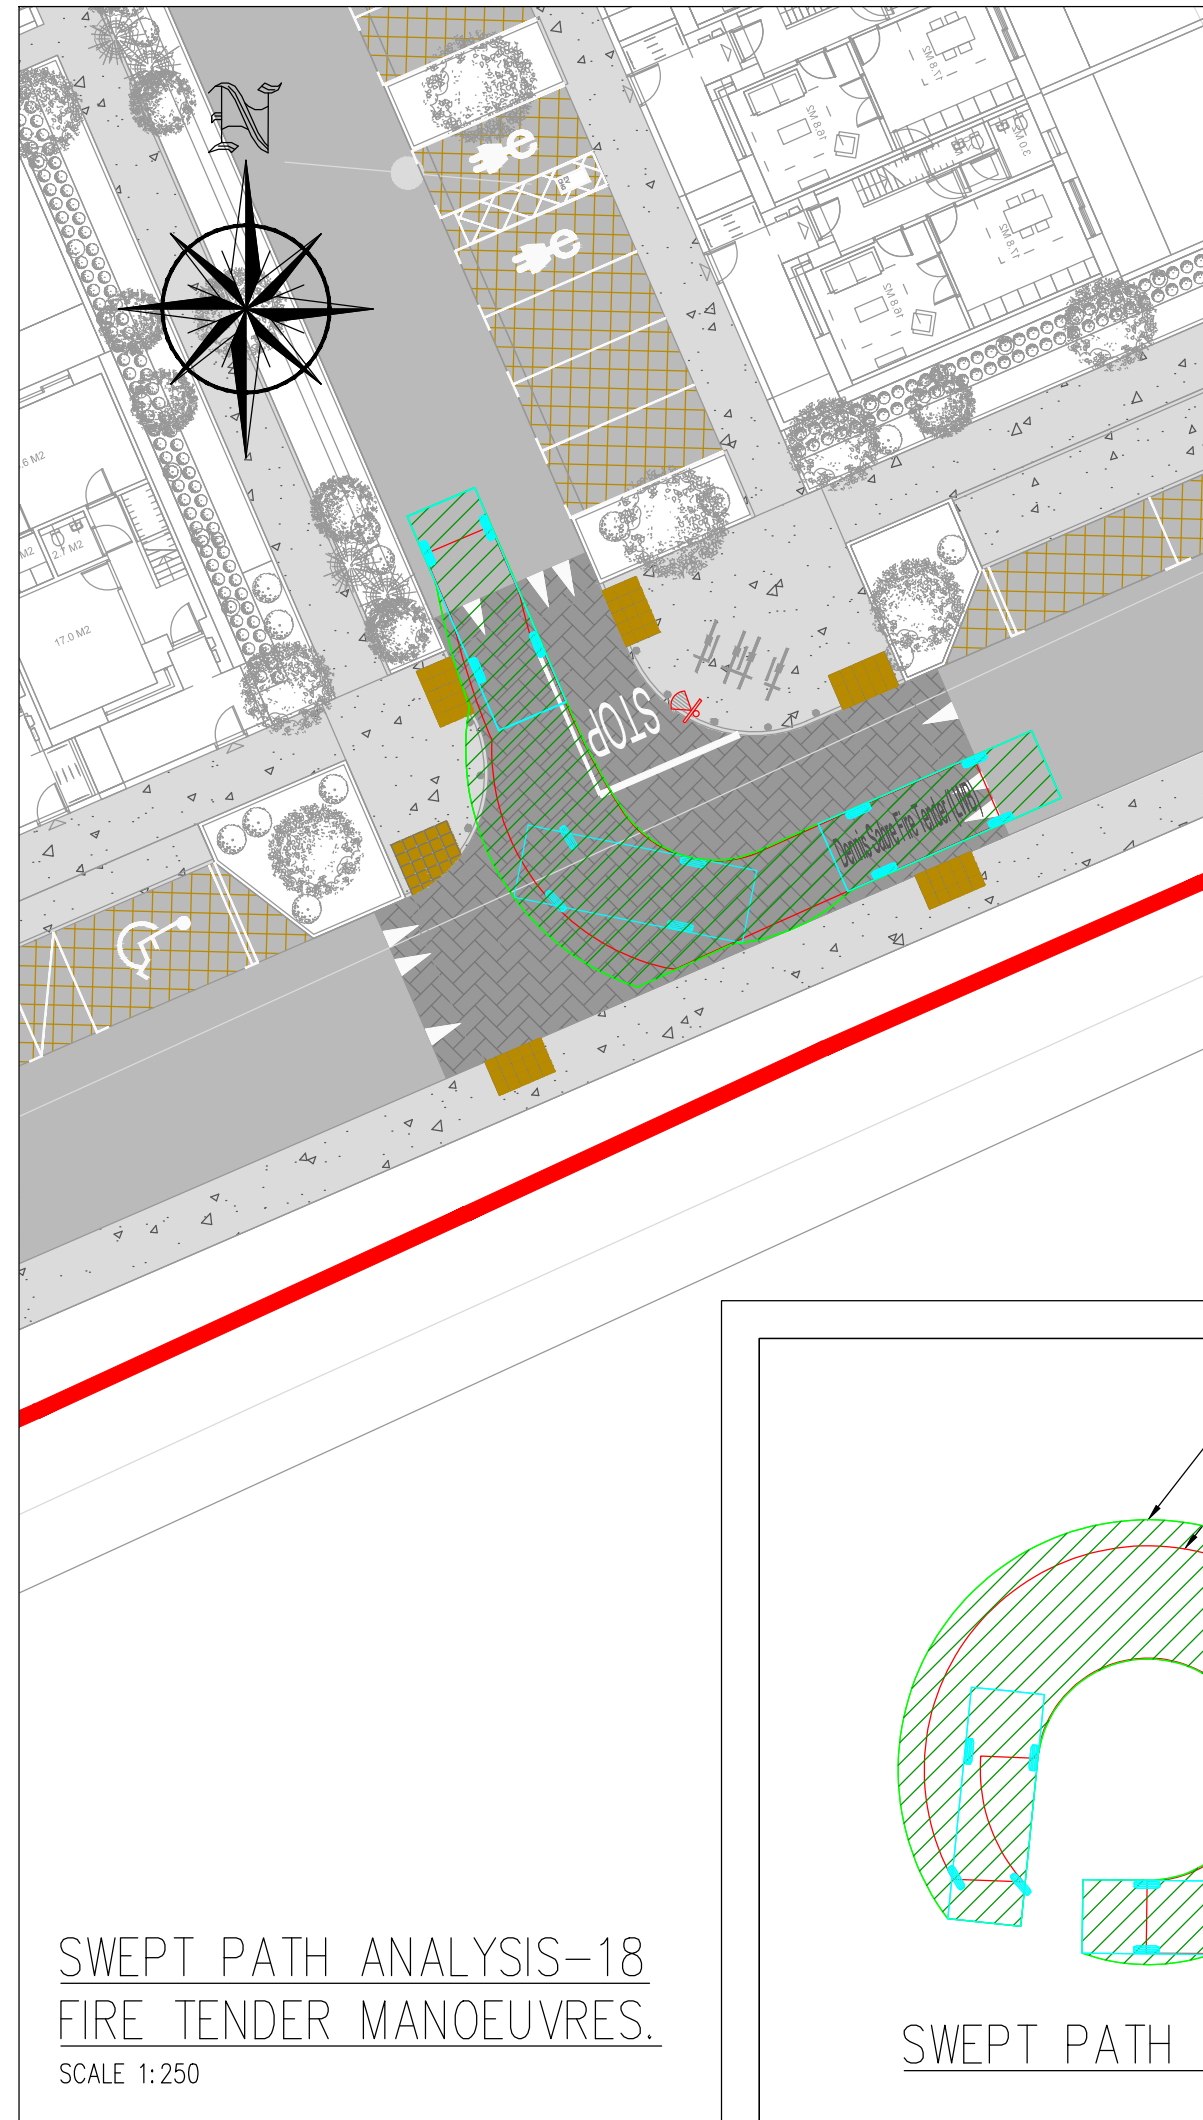
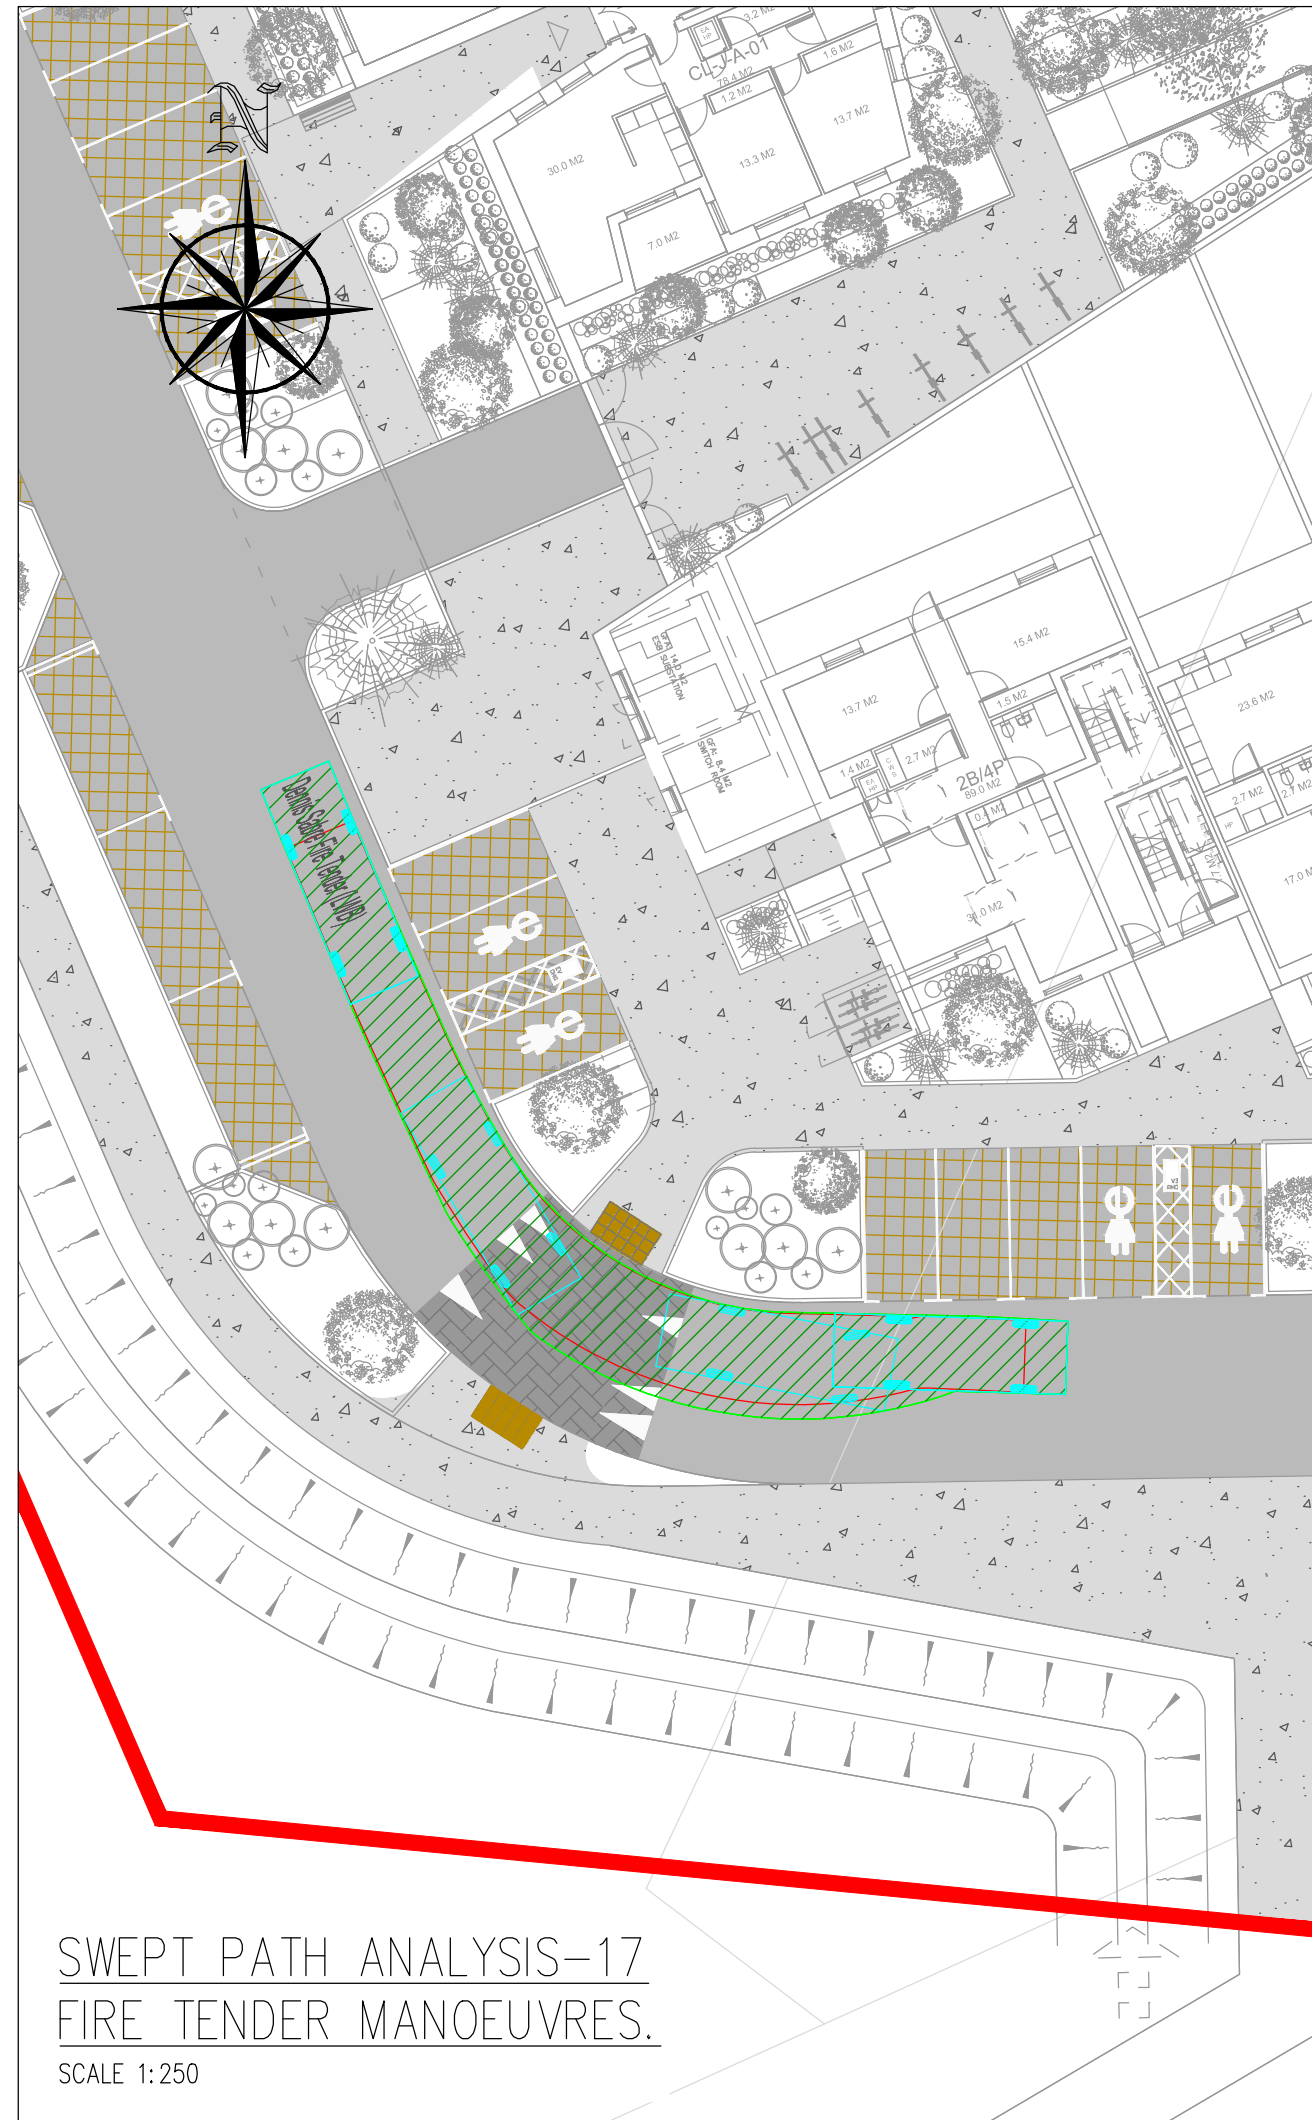
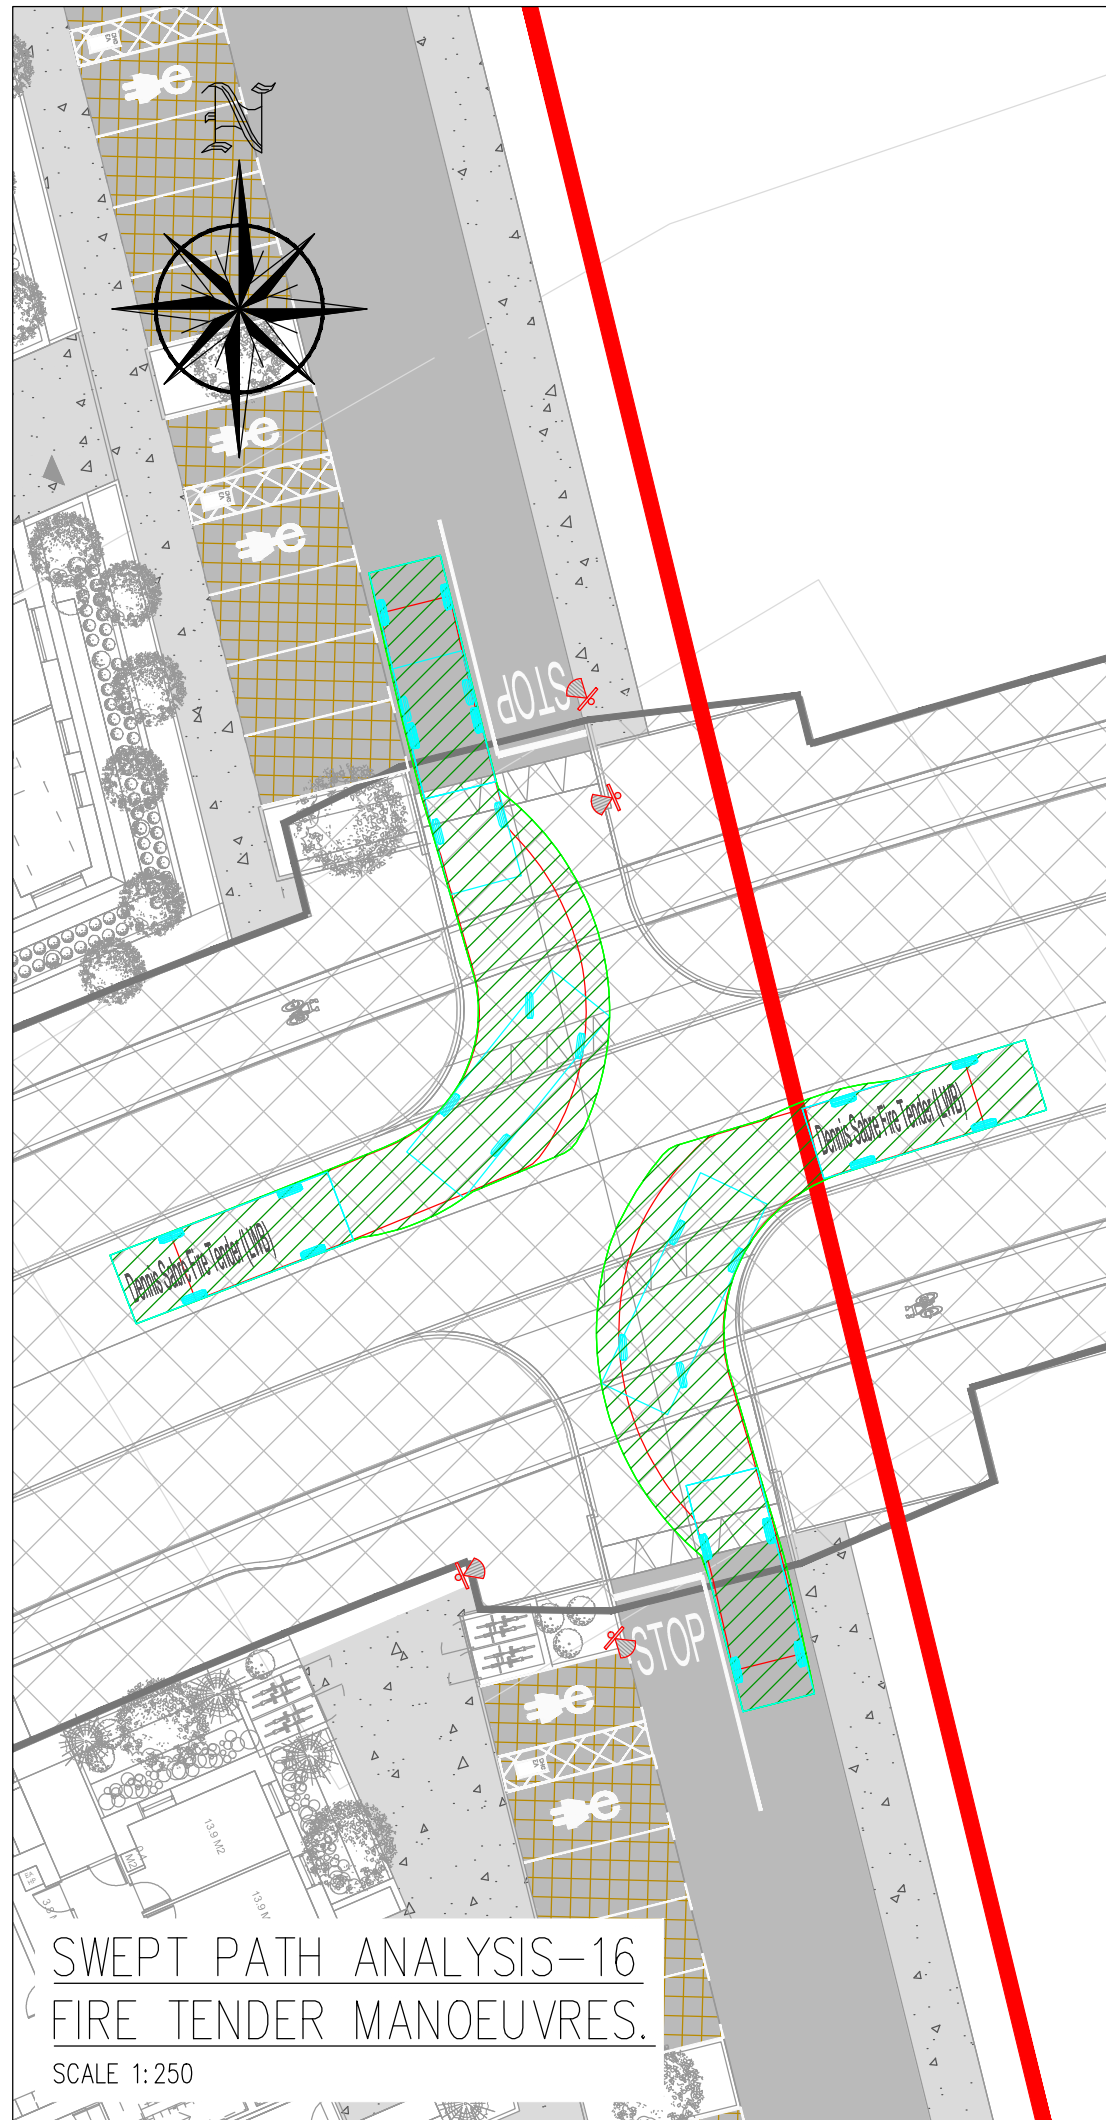
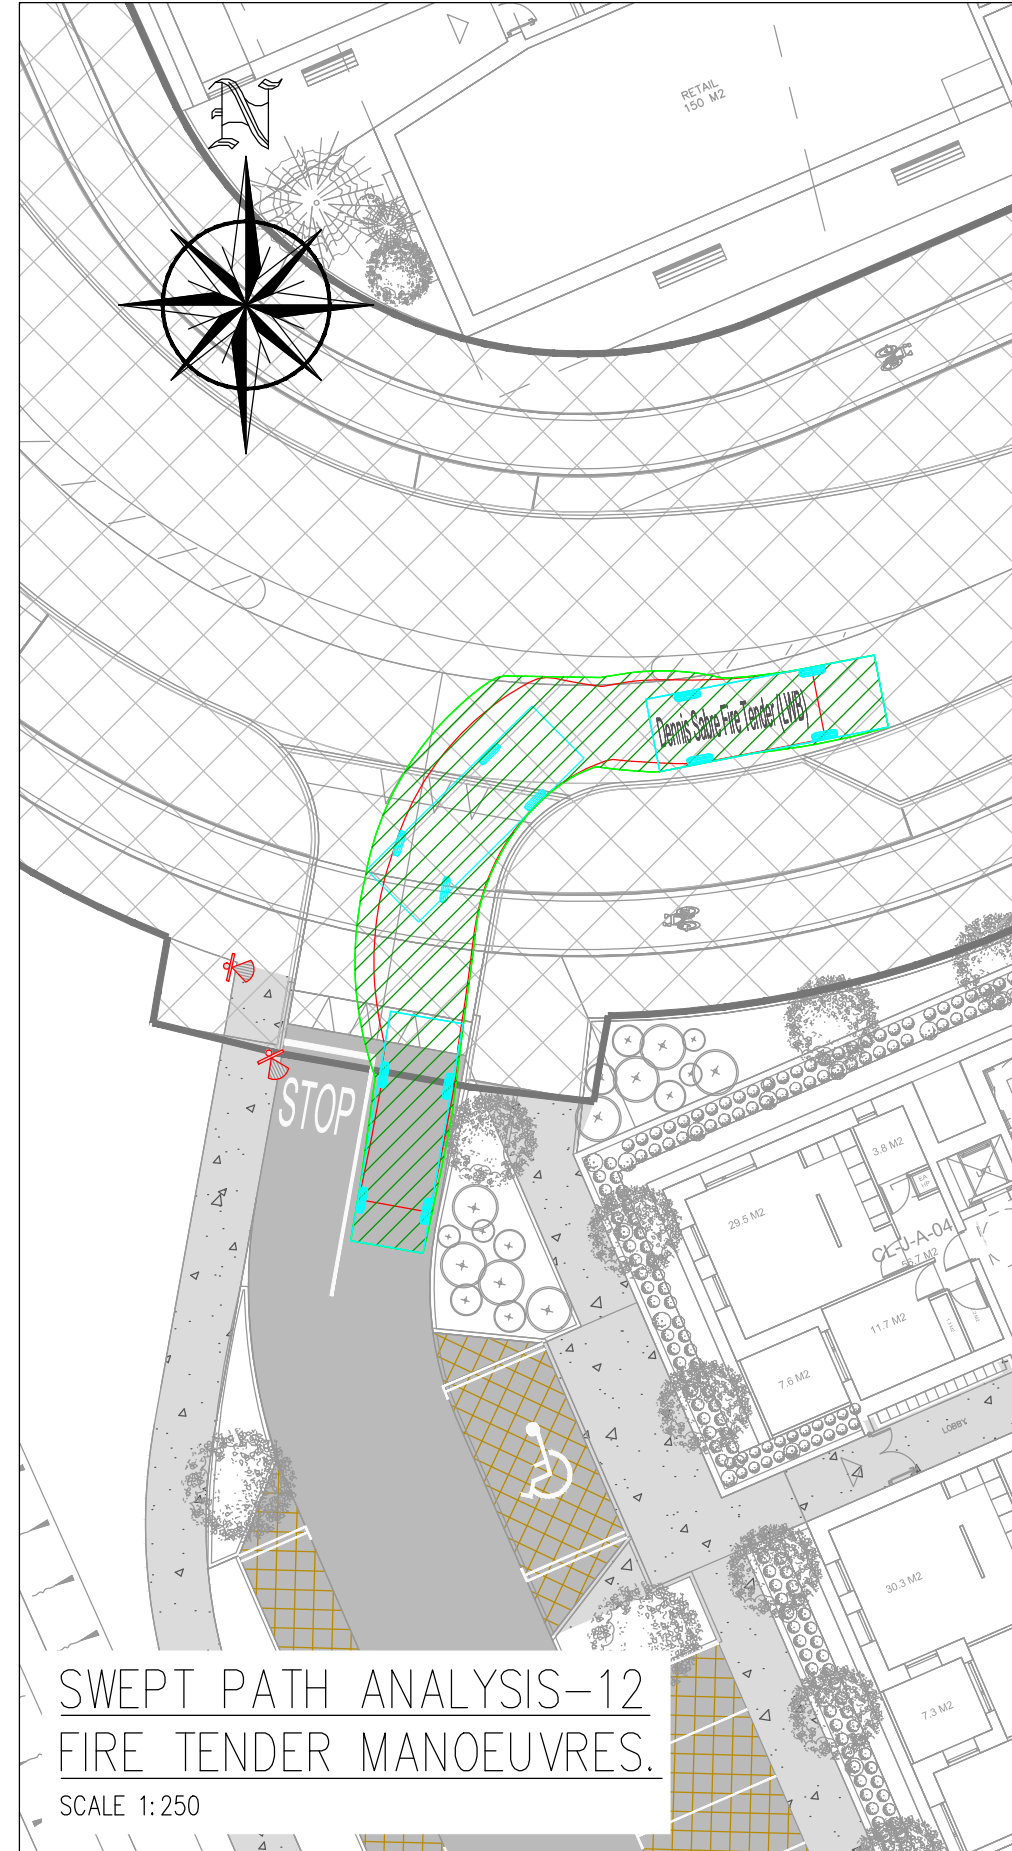
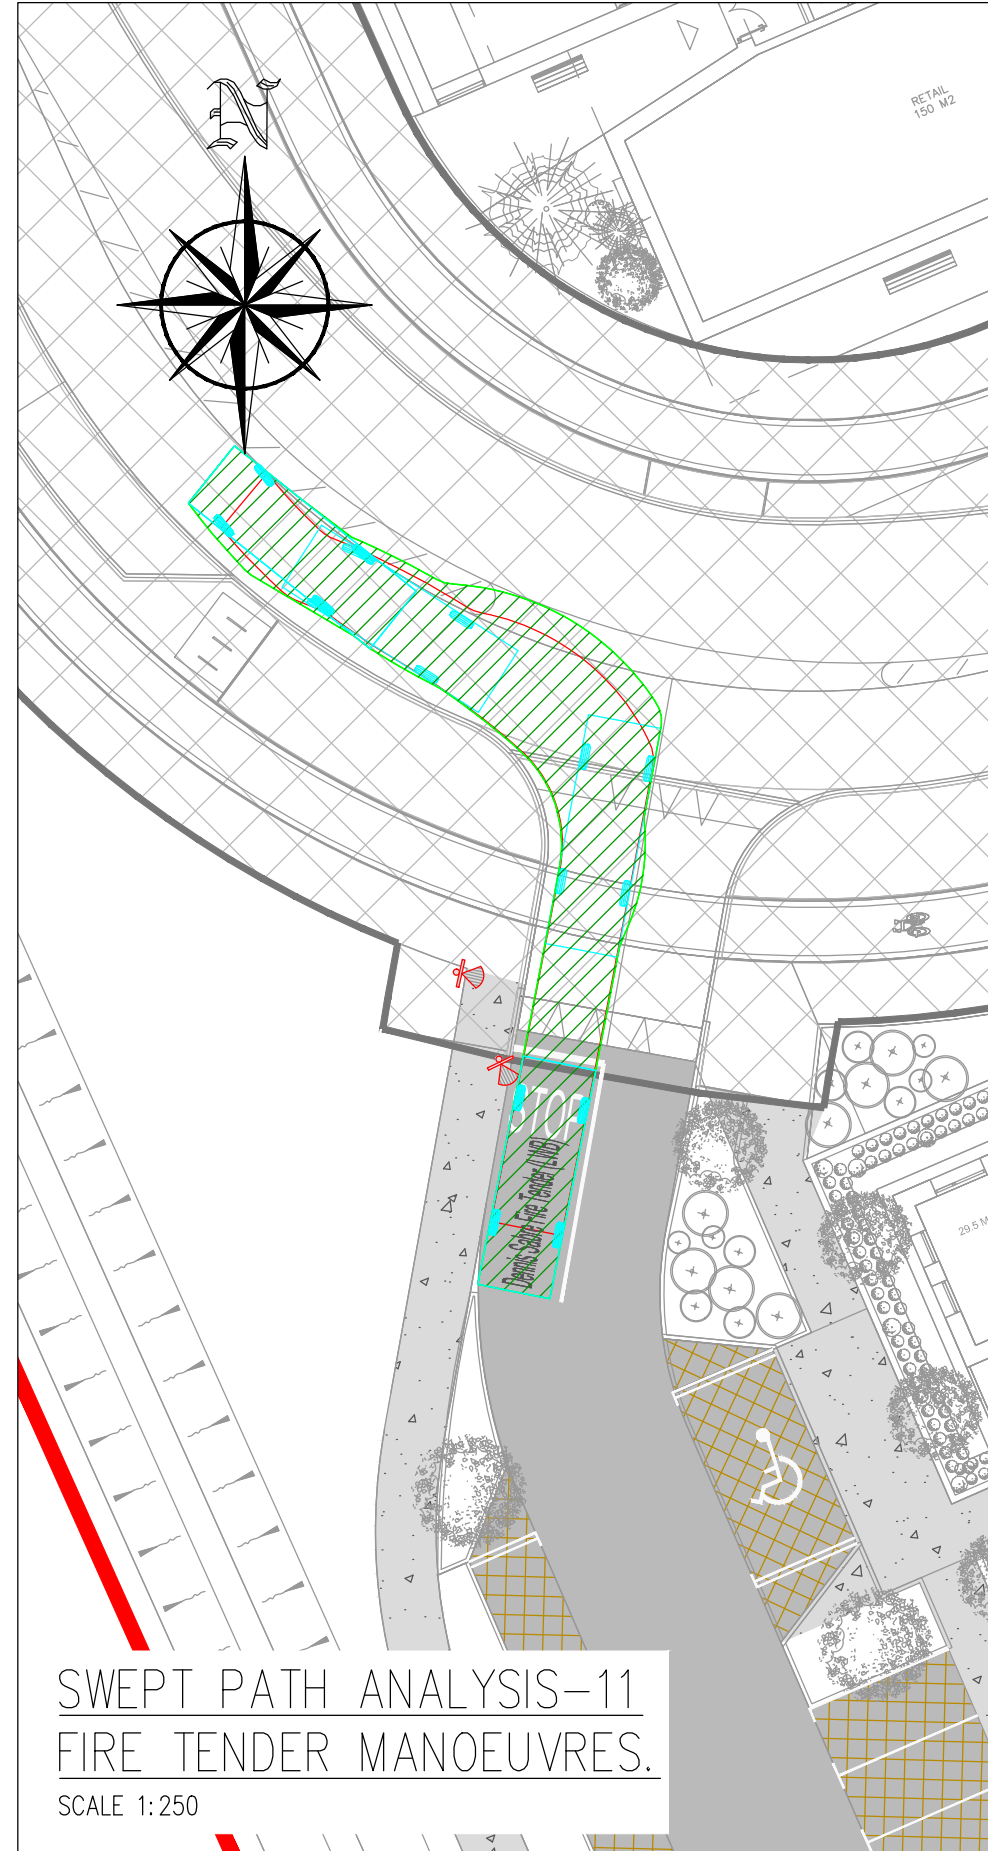
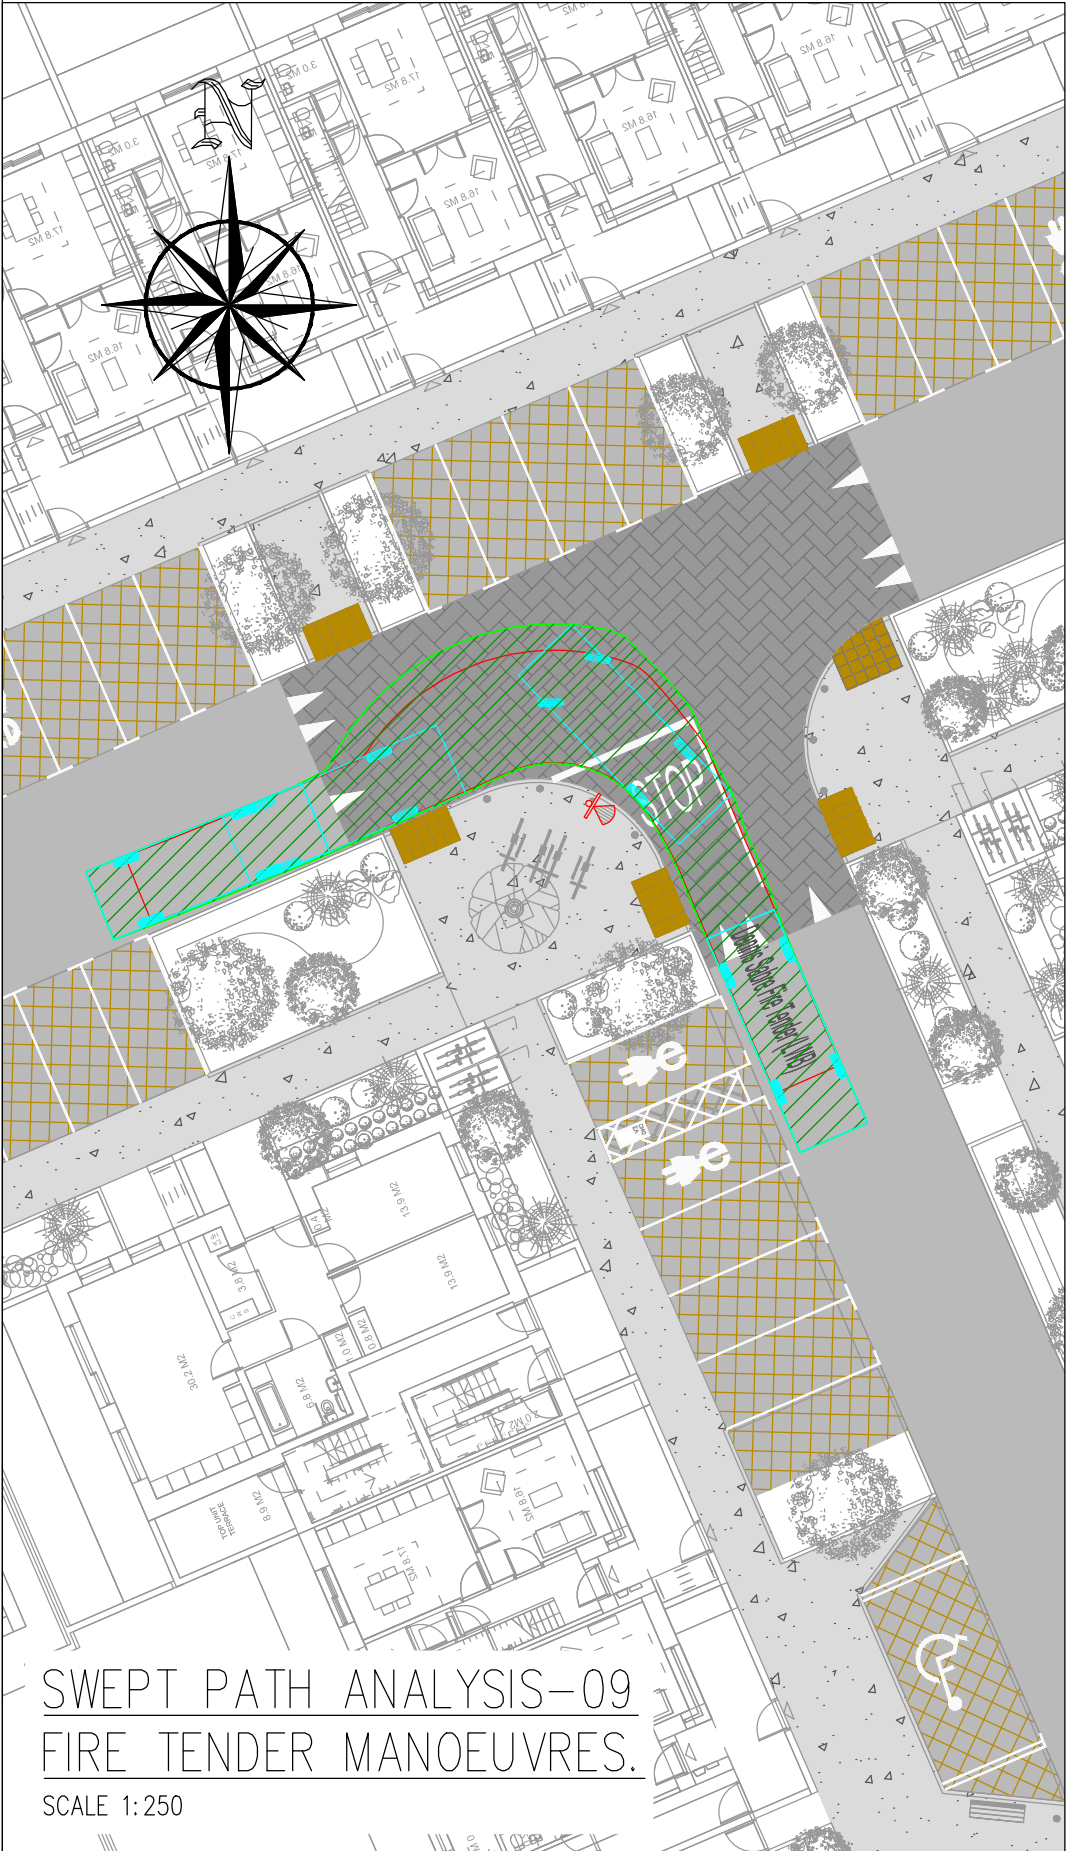
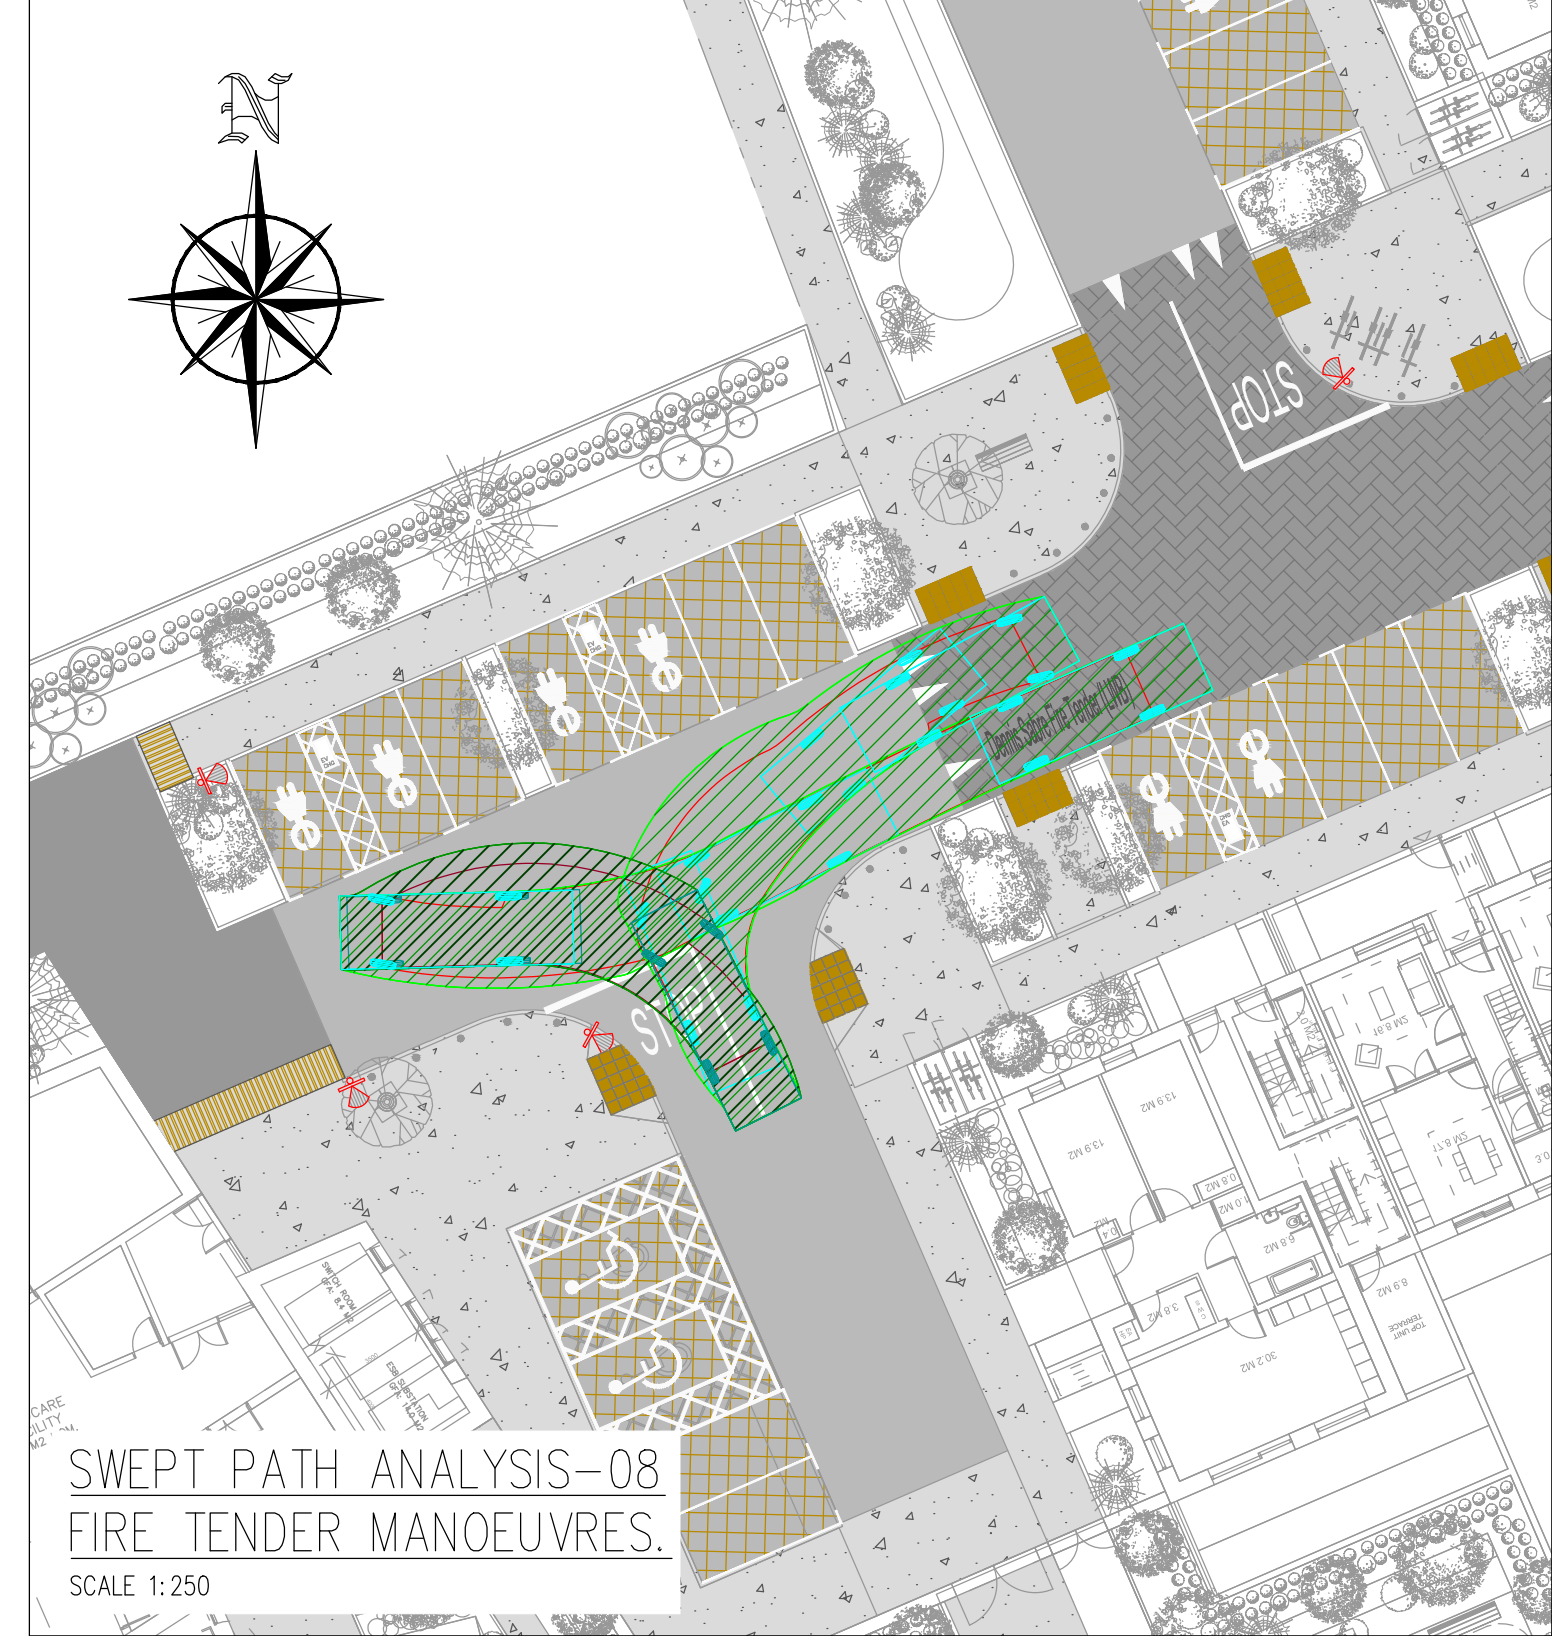
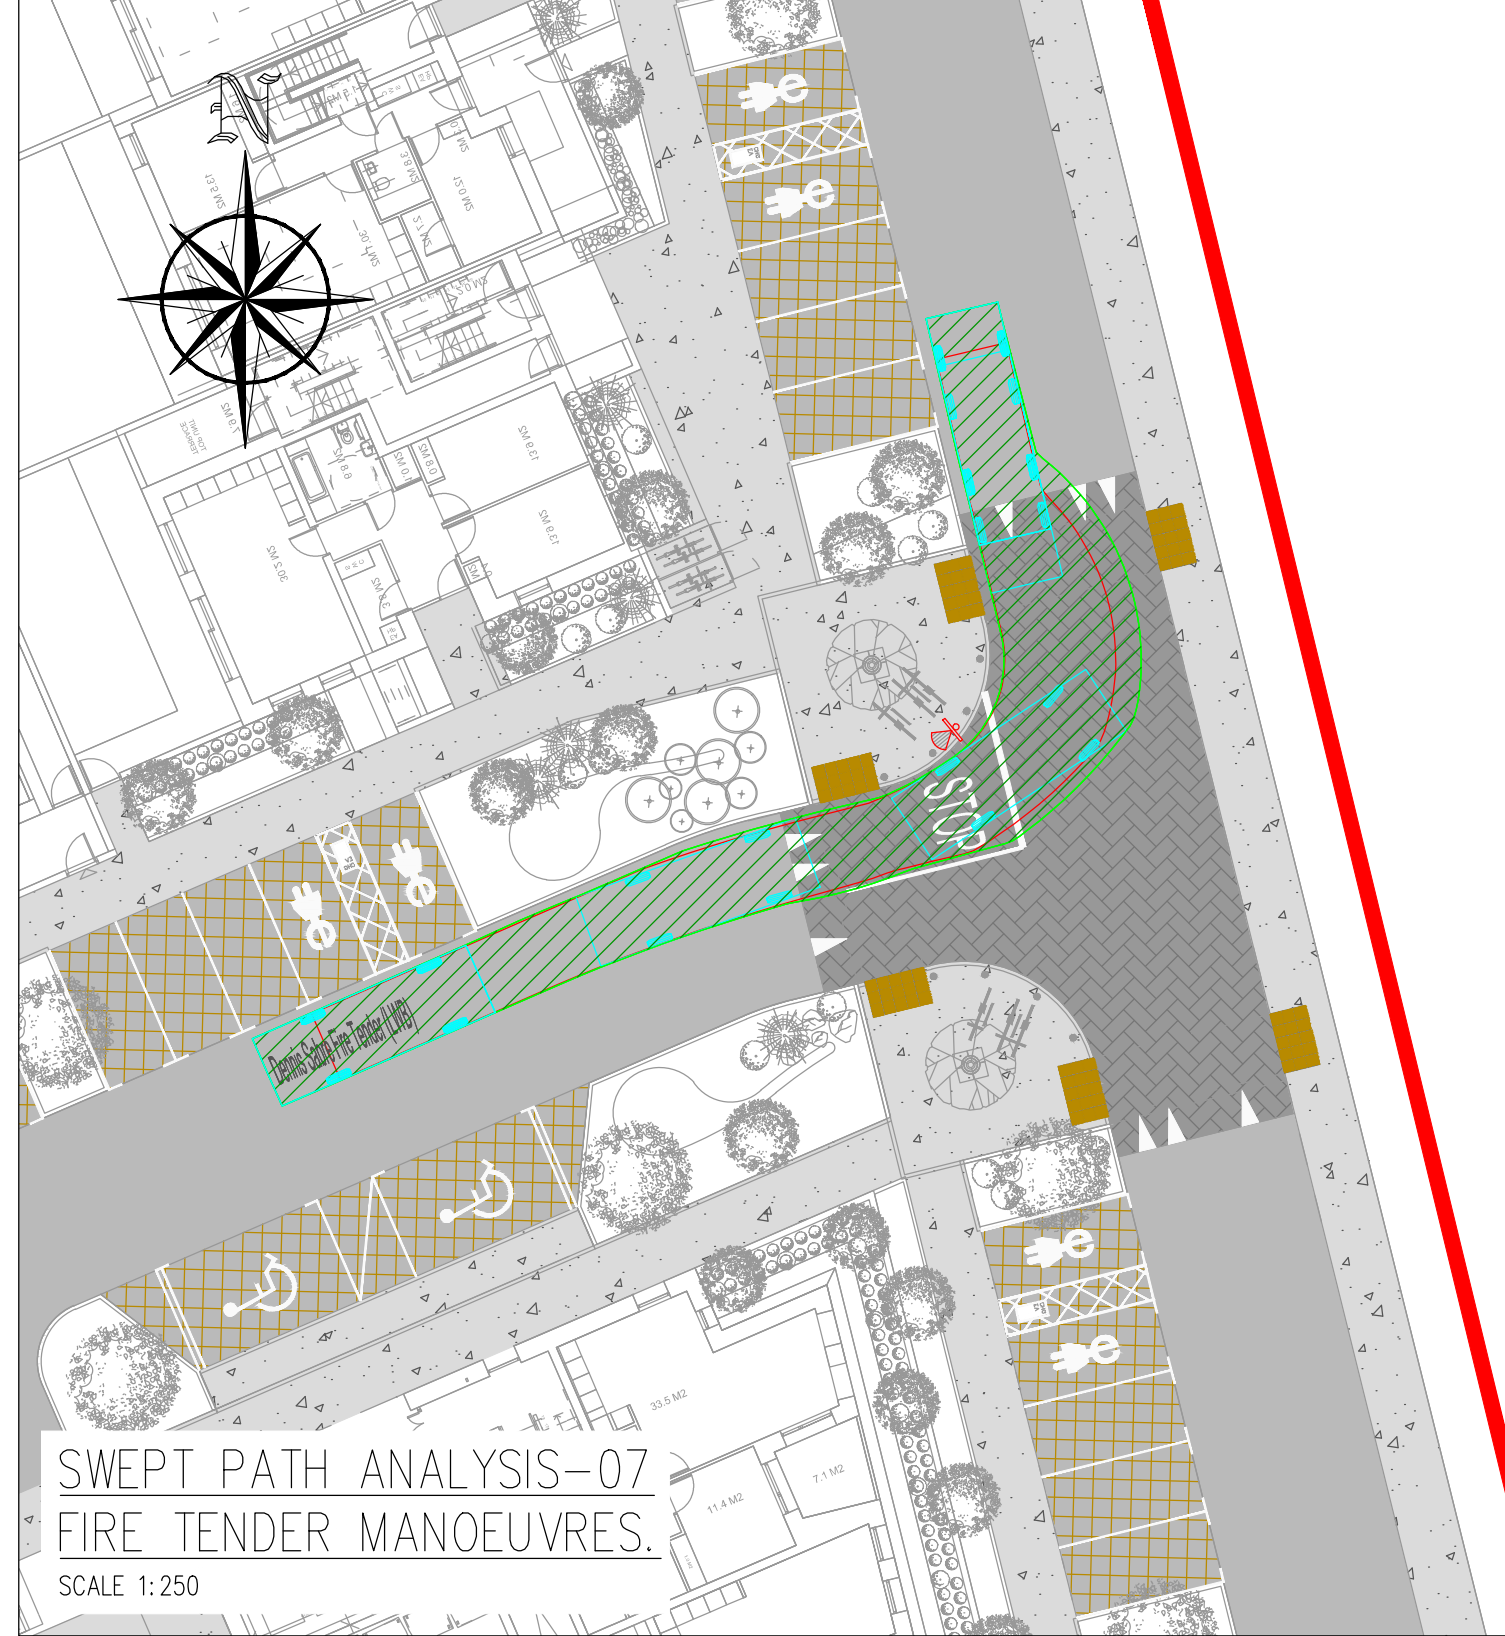
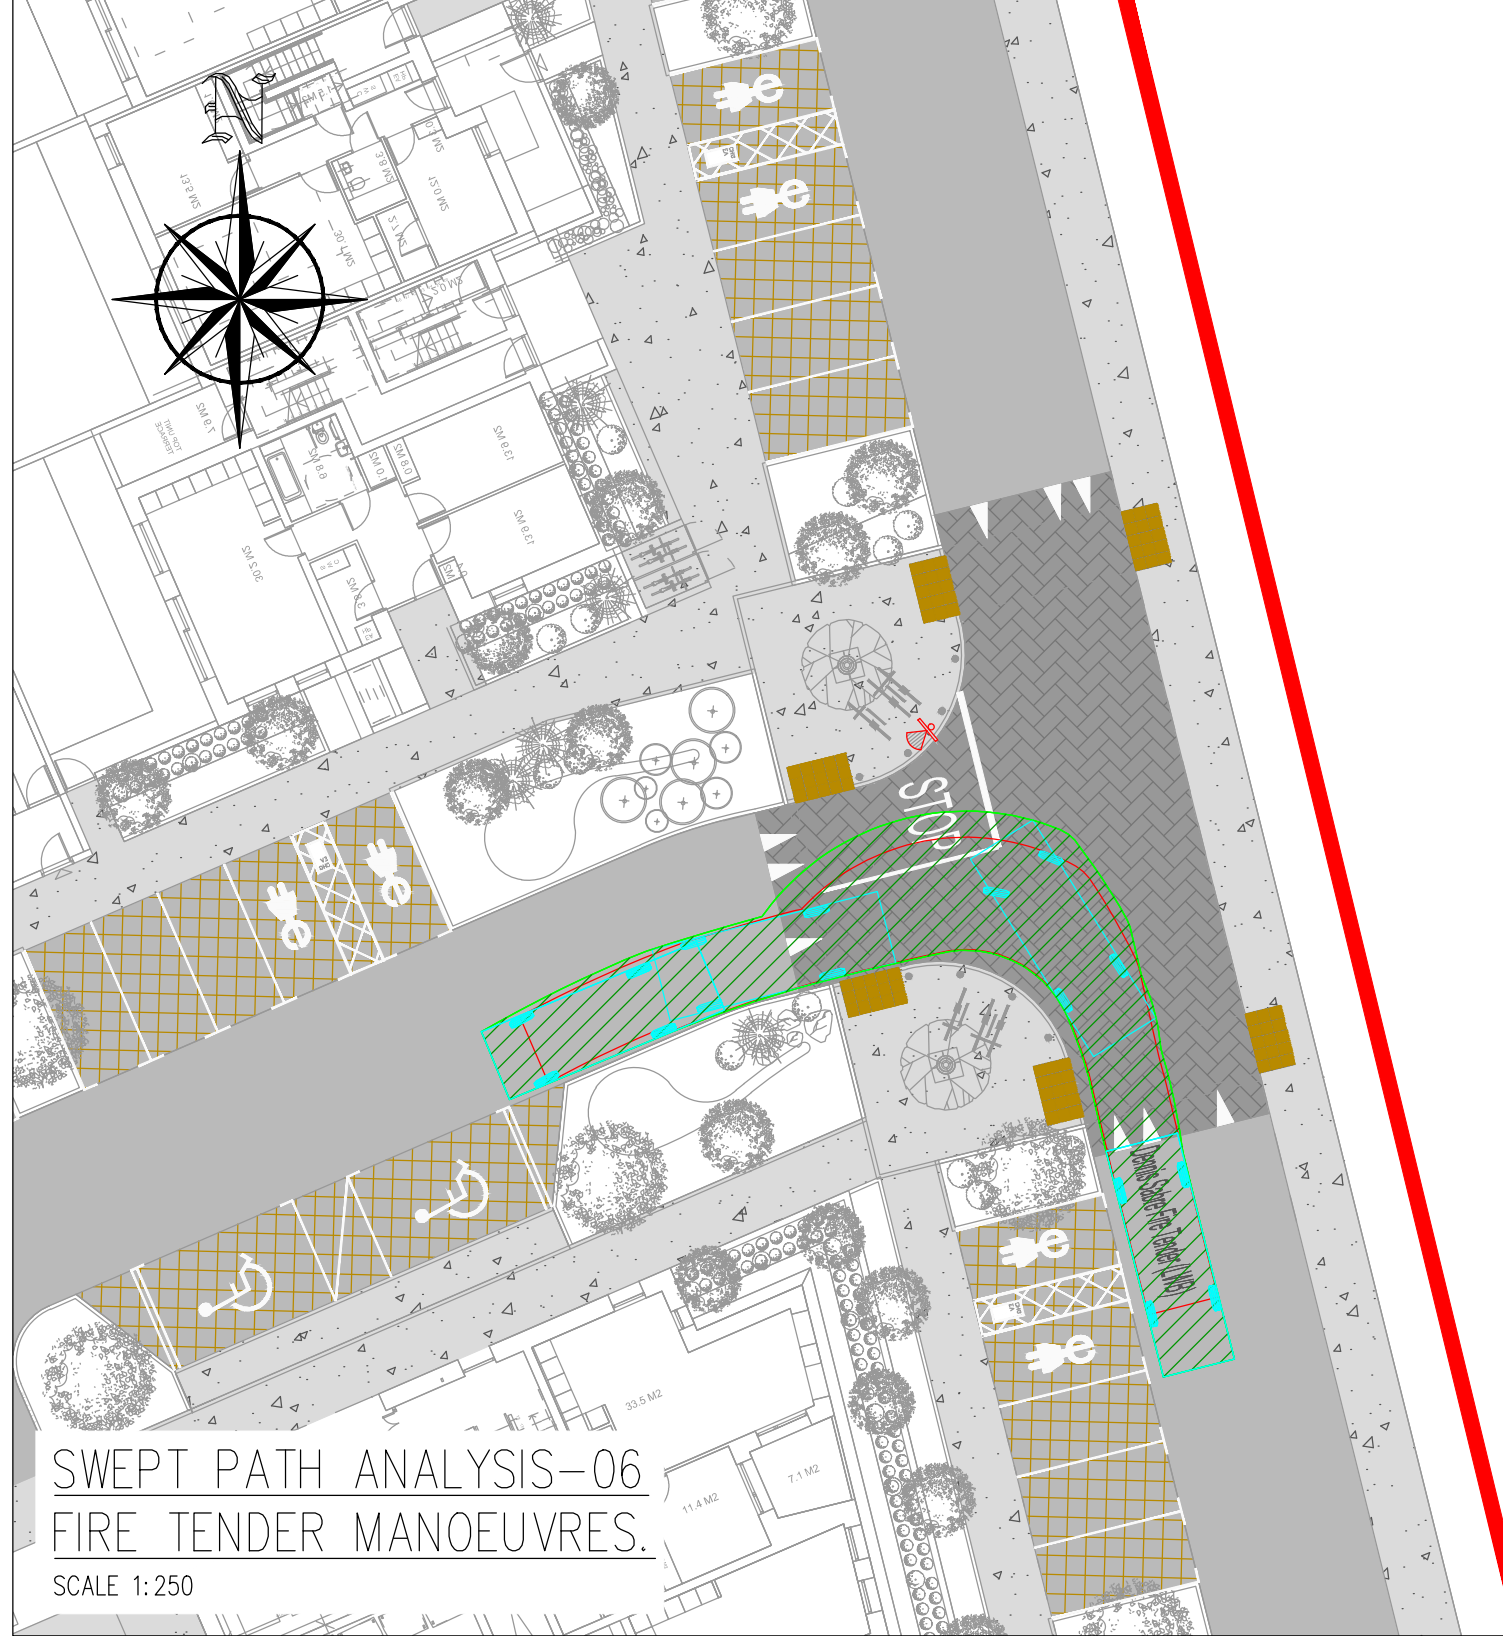
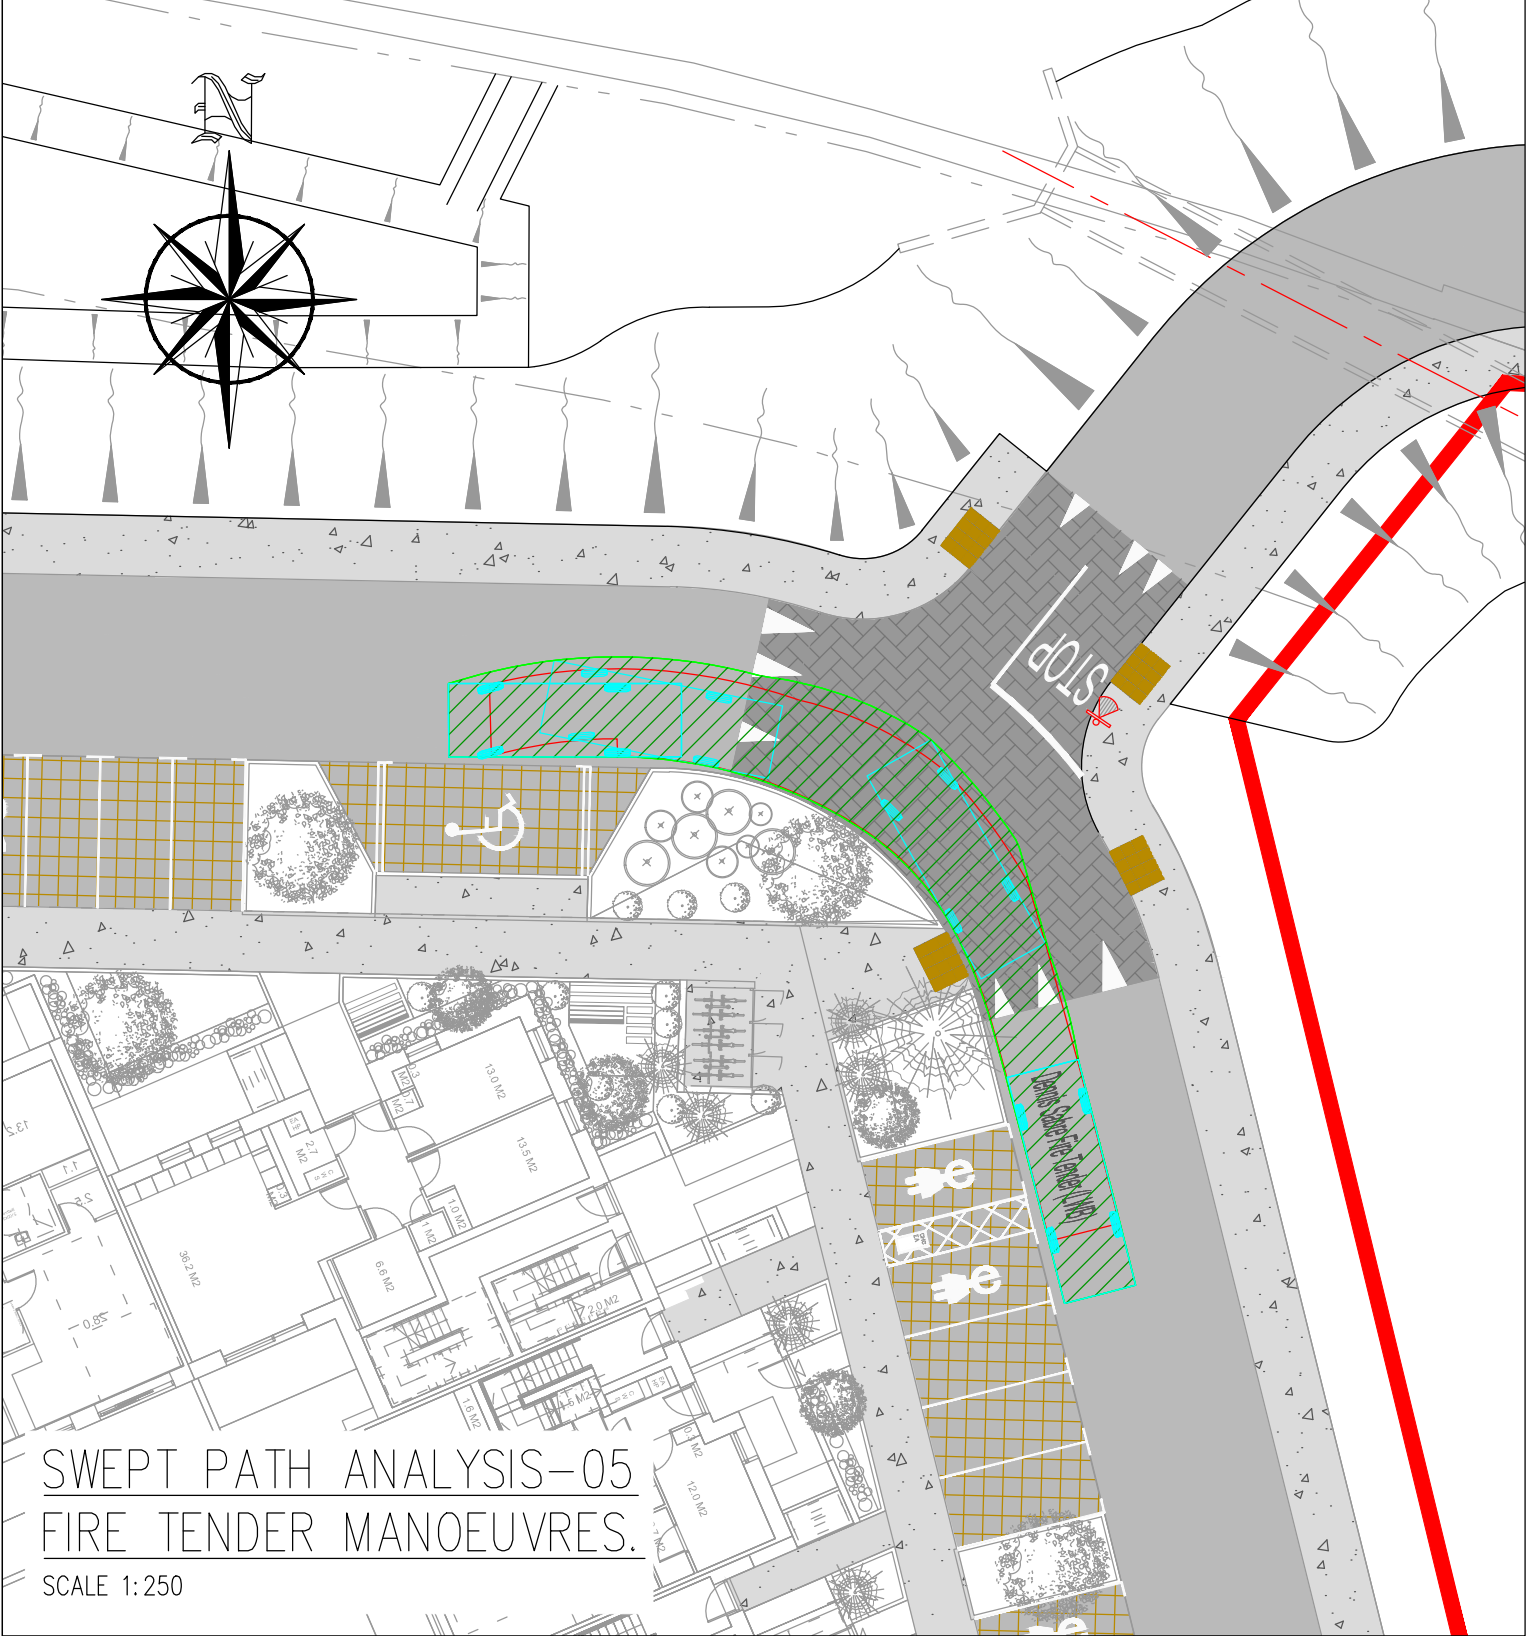
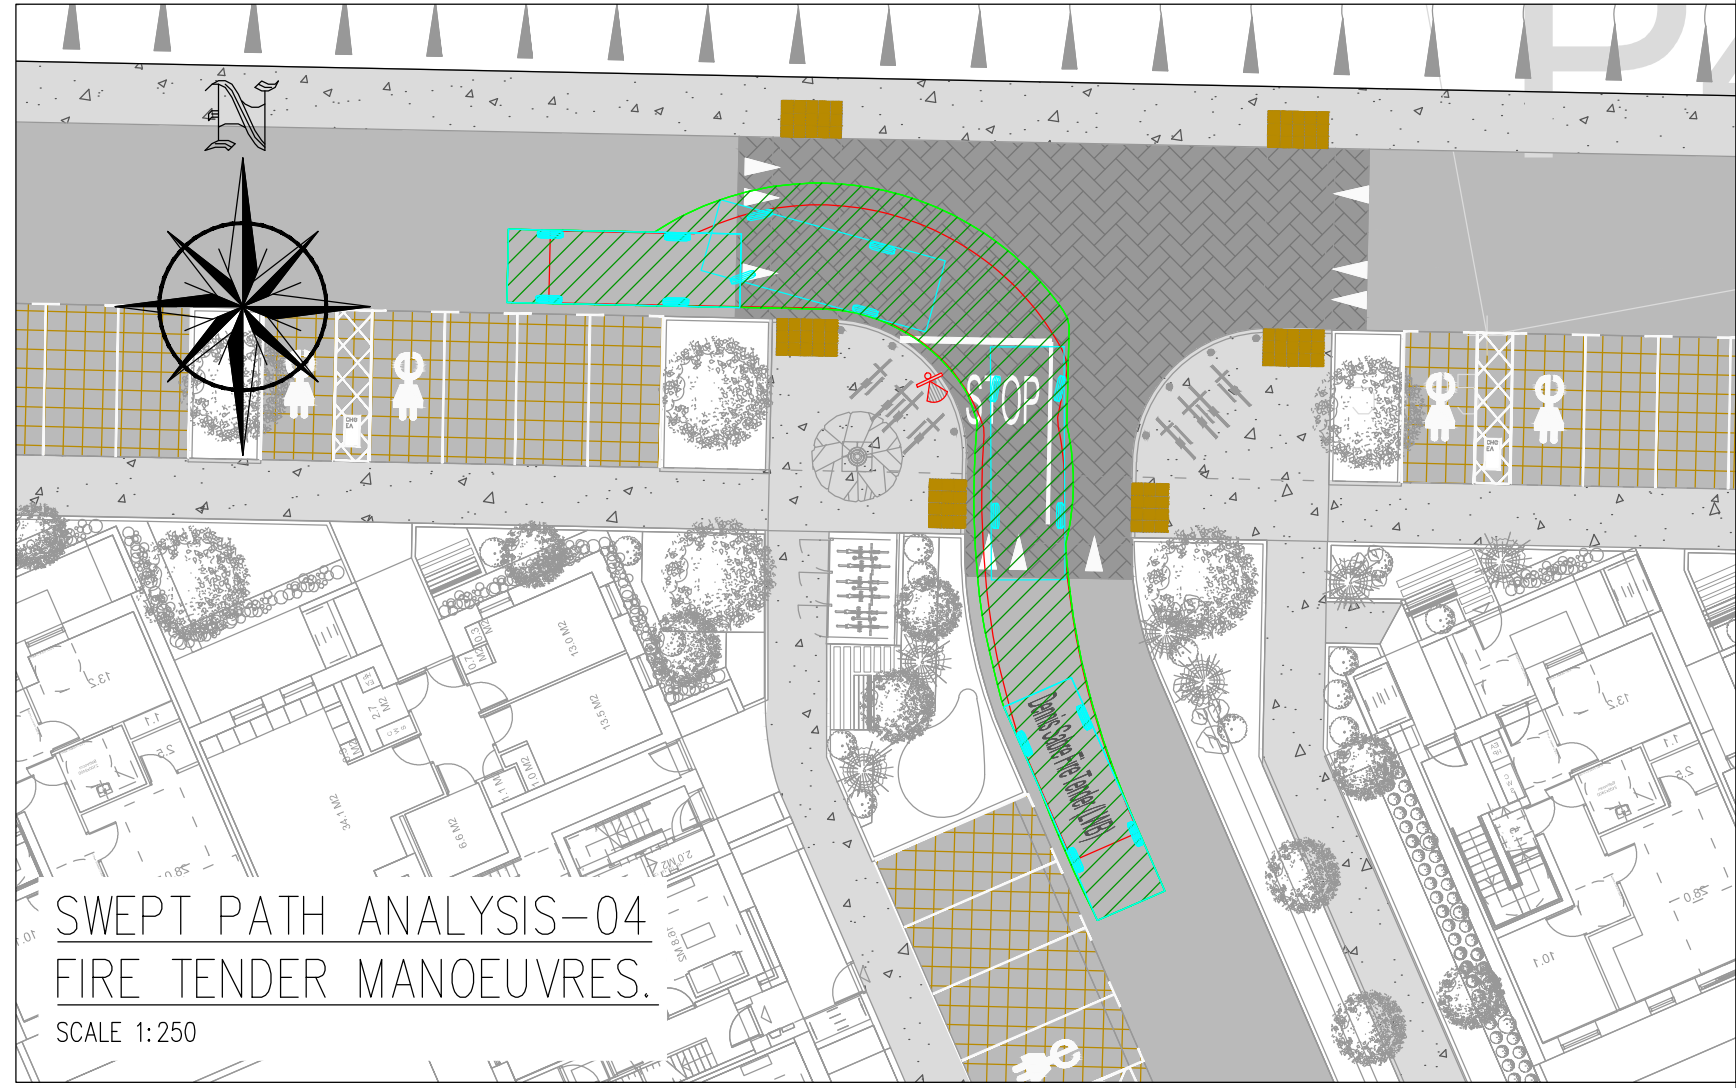
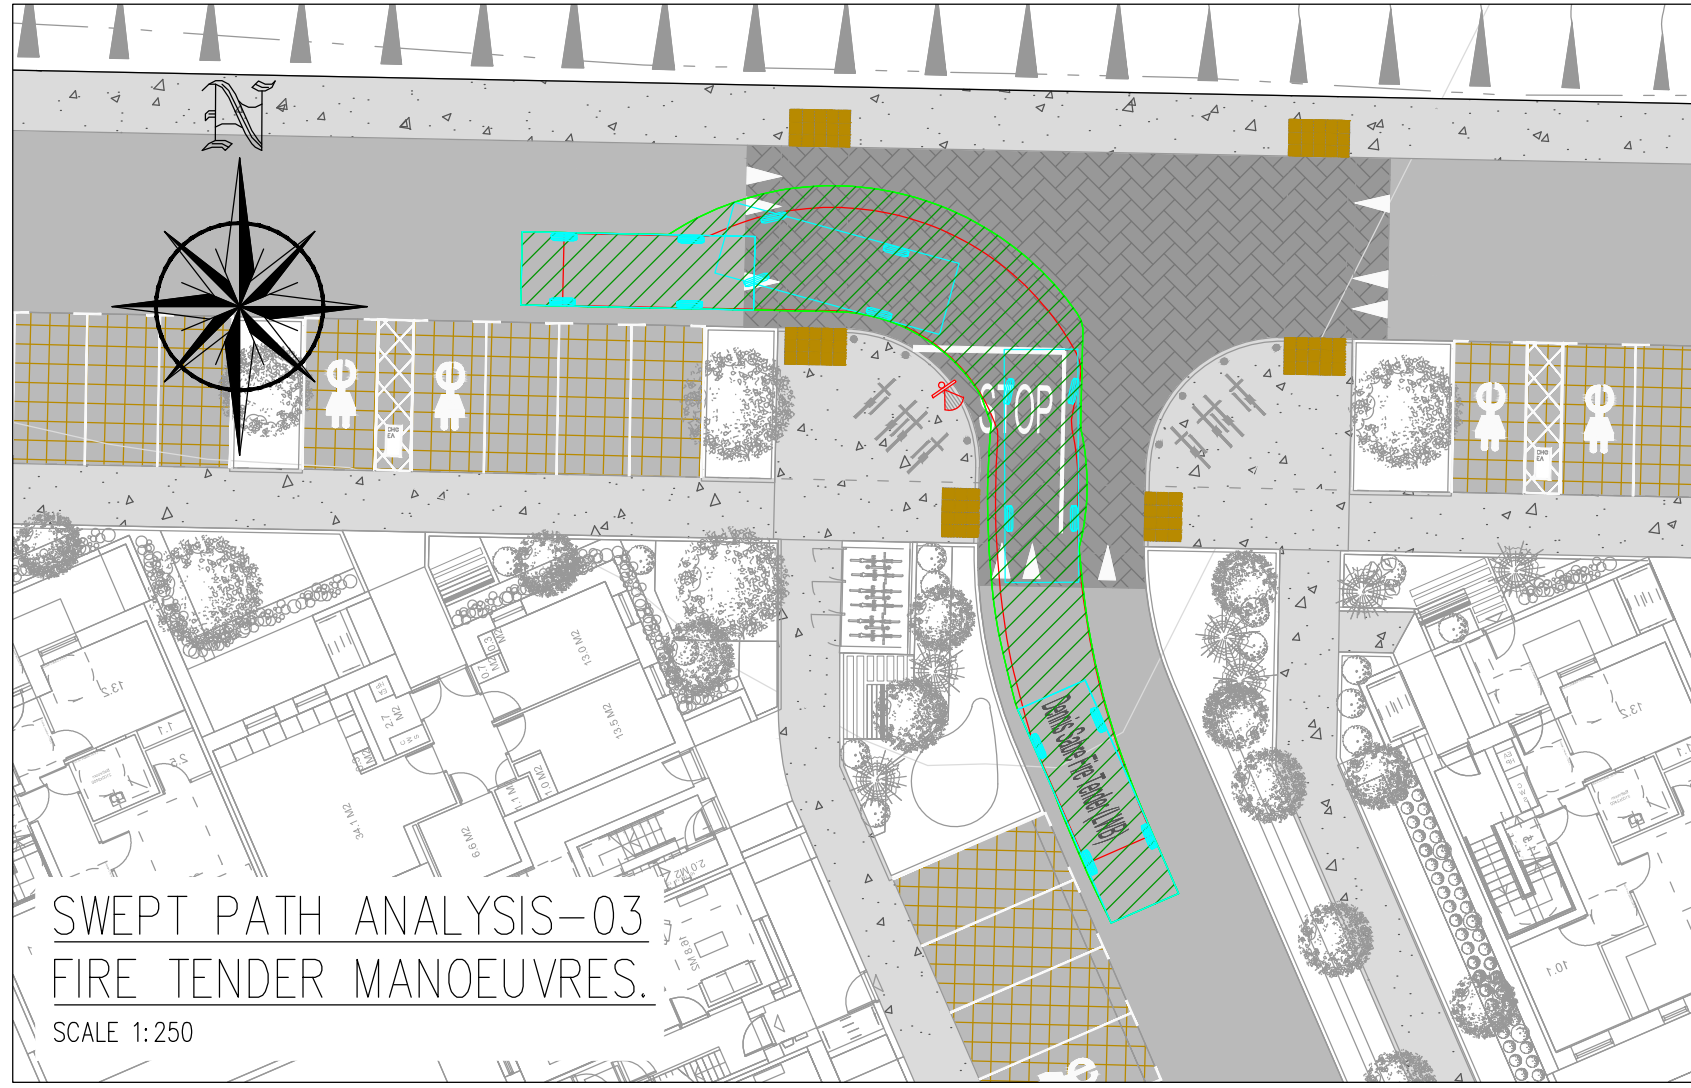
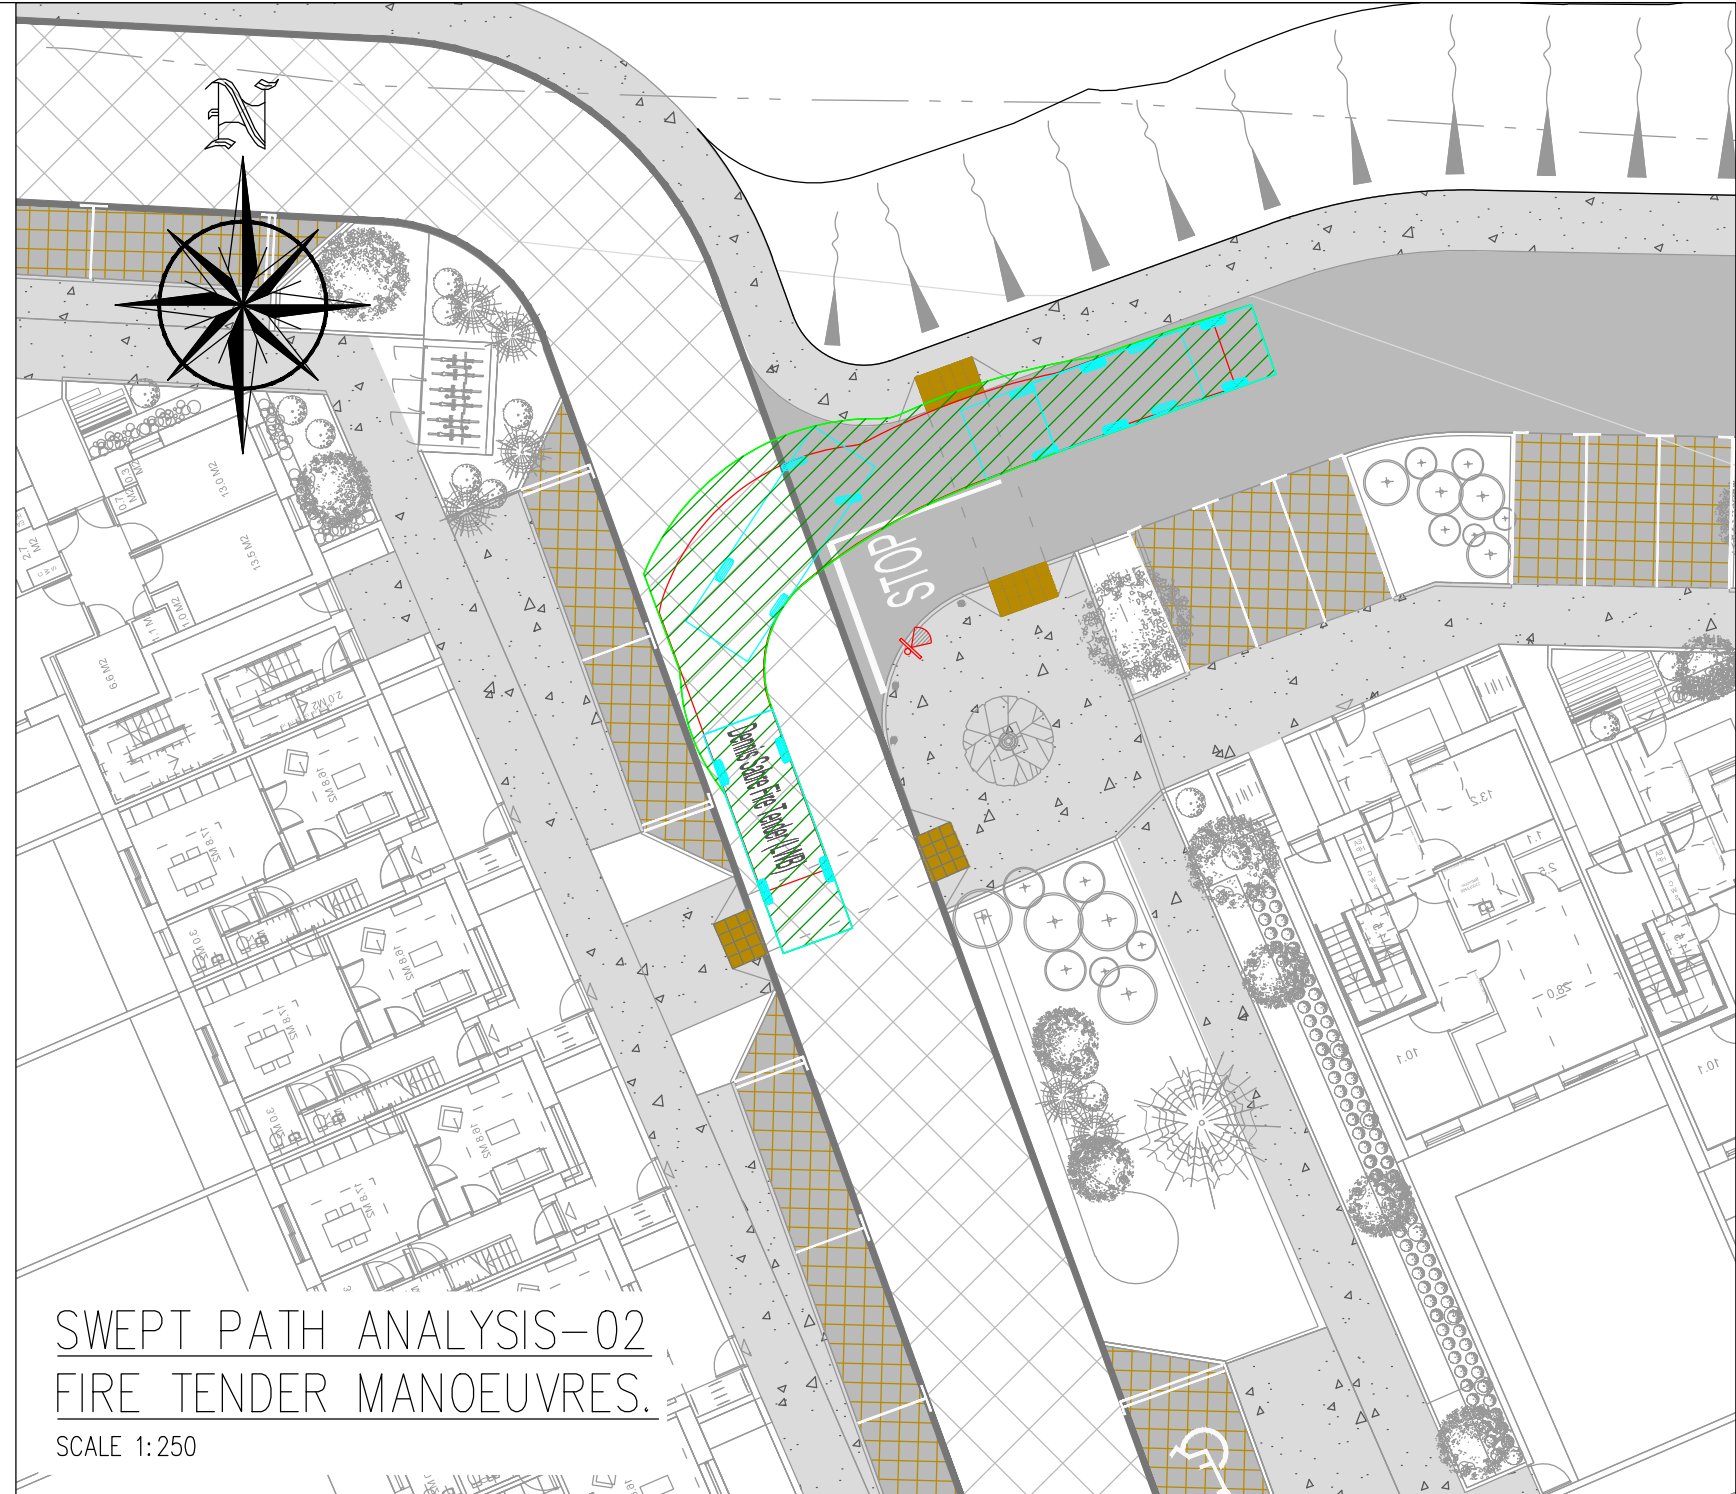


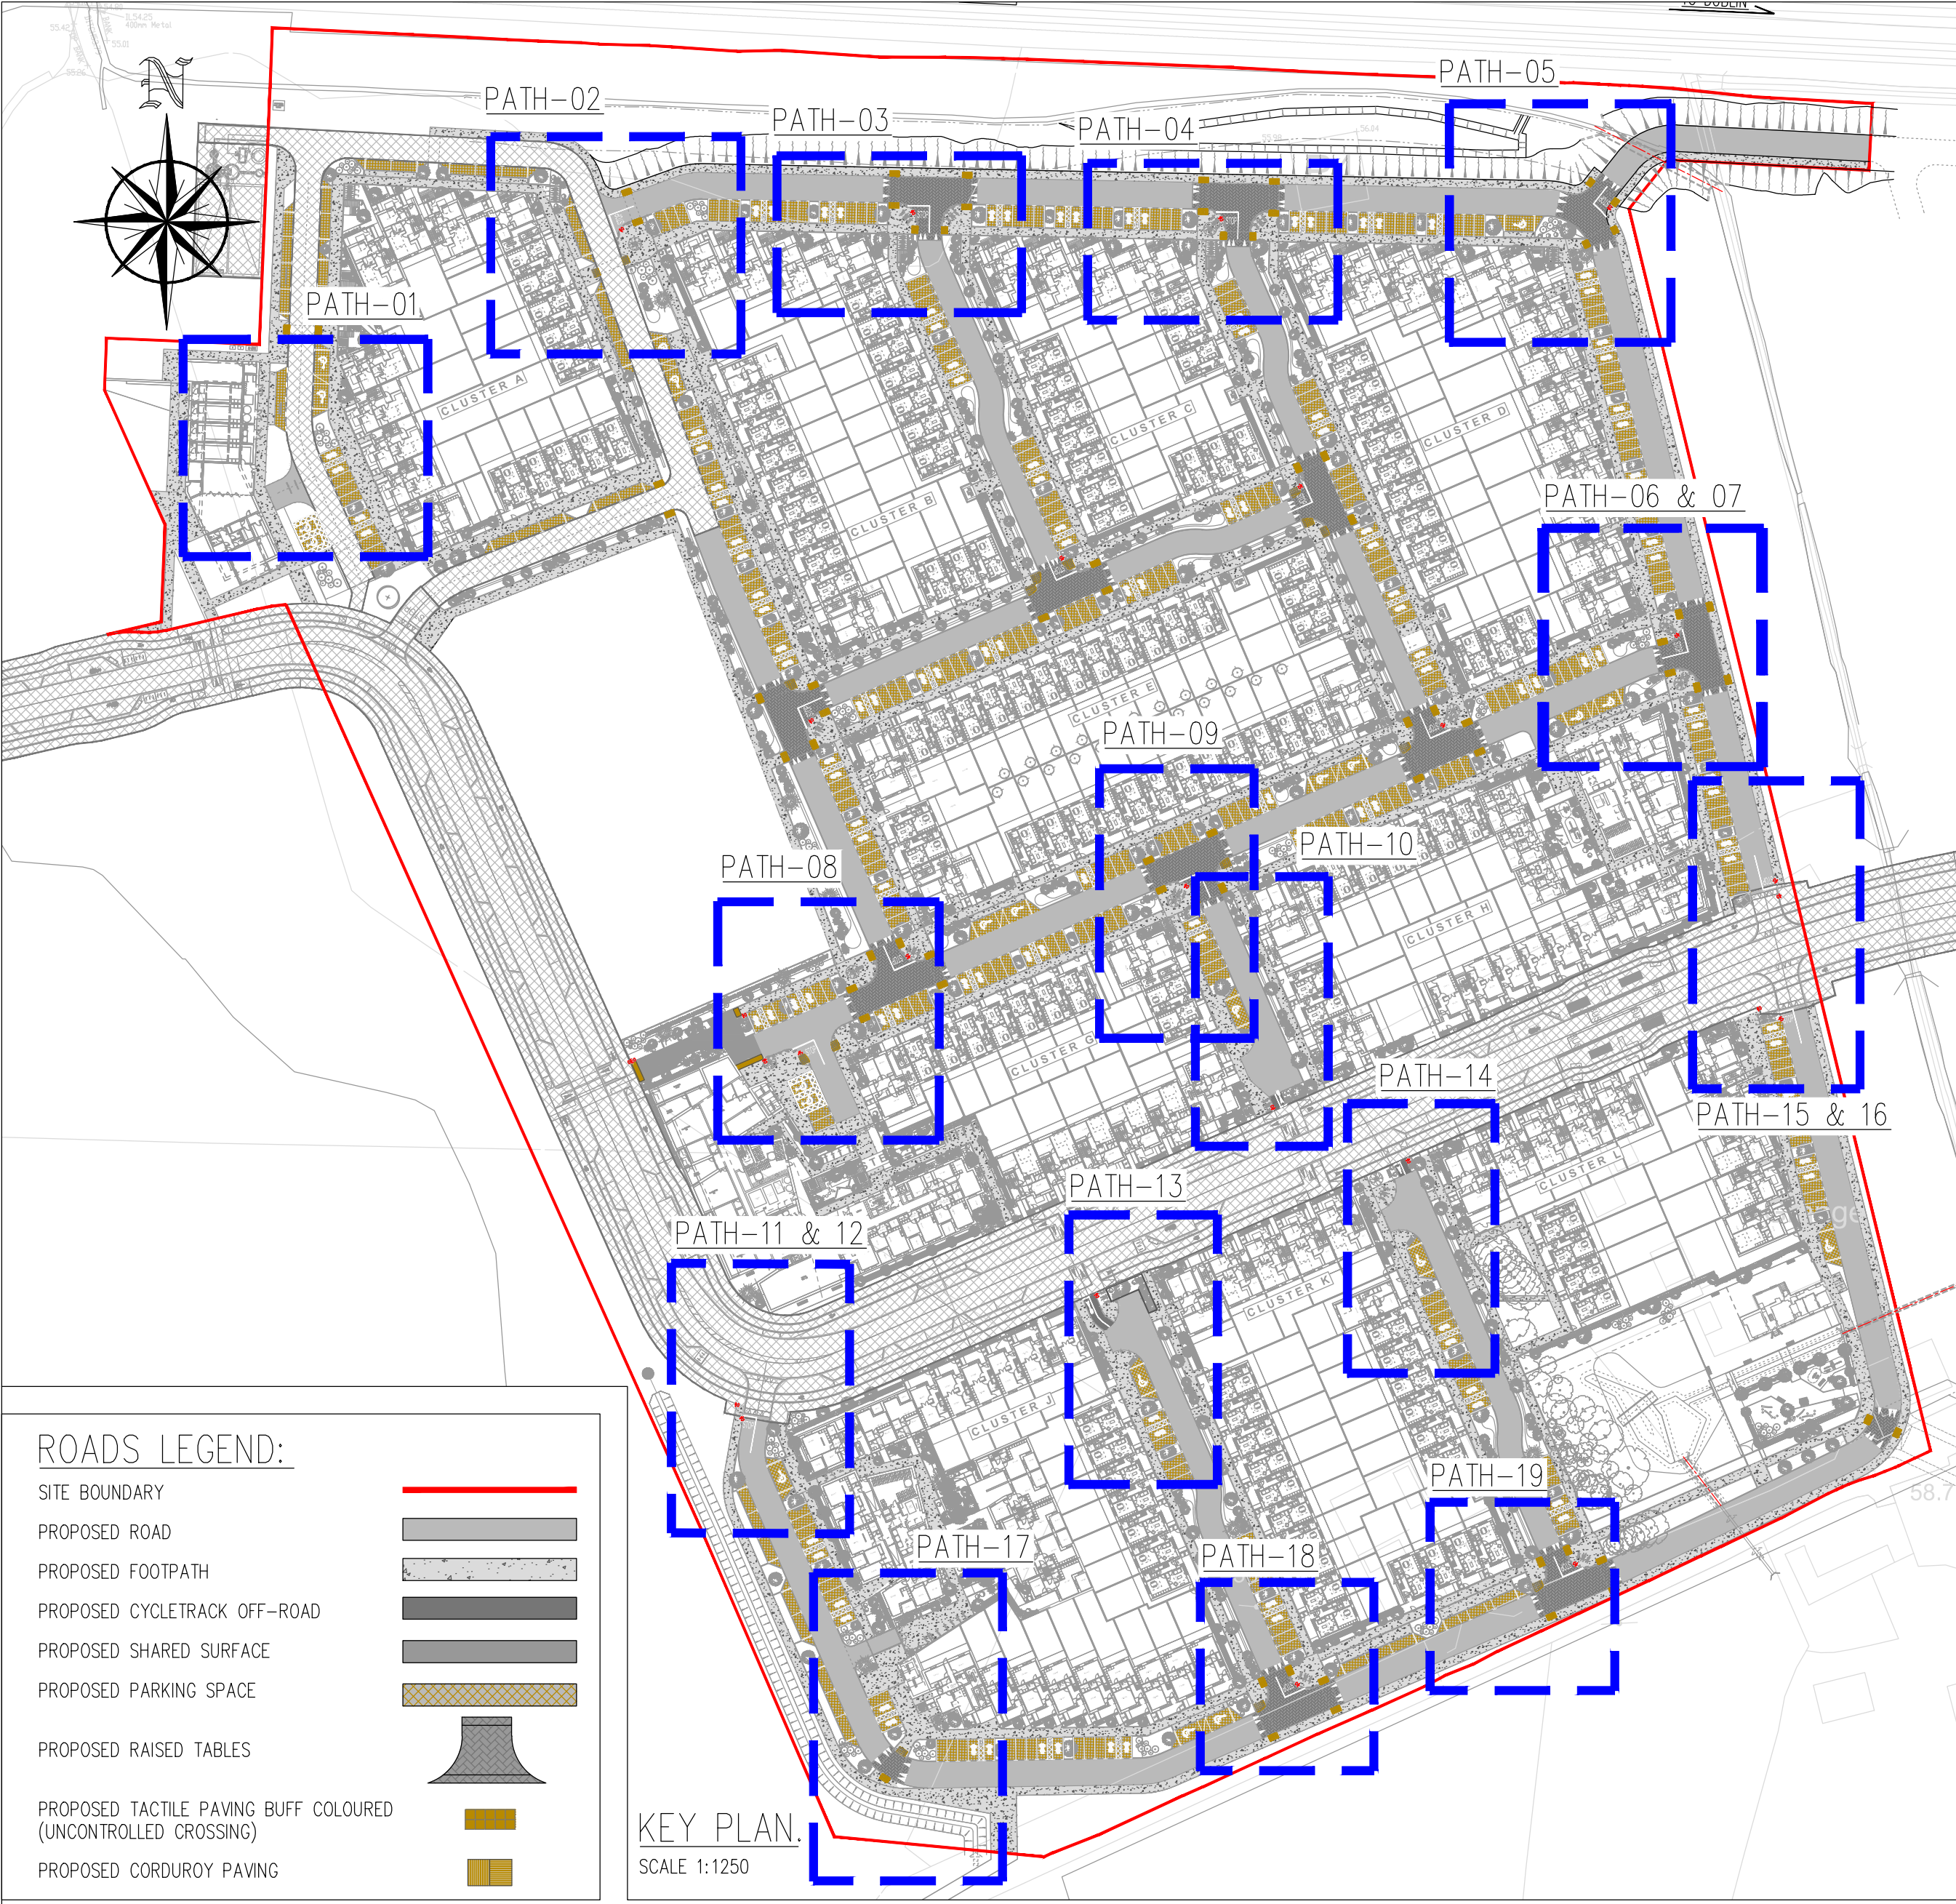

PLANNING DRAWING.
NOT FOR CONSTRUCTION.
ALL LEVELS GIVEN ARE
RELATIVE TO ORDNANCE DATUM.
THIS DRAWING HAS BEEN ISSUED FOR INFORMATION
PURPOSES ONLY AND MUST NOT BE USED
FOR CONSTRUCTION UNDER ANY CIRCUMSTANCES

NOTES
1. For setting out refer to Architect's drawings.
2. This drawing to be read in conjunction with all other Architectural and Engineering drawings and all other relevant drawings and Specifications.
3. DO NOT SCALE THIS DRAWING. Use figured dimensions only.
4. No part of this document may be reproduced or transmitted in any form or stored in any retrieval system of any nature without the written permission of the copyright holder except as agreed for use on the project for which the document was originally issued.
5. Ordnance Survey Ireland Licence Number EN 0074025

Rev. No.	Date	REVISION NOTE
P1	10.01.2025	DRAFT Issue to DMR Coordinator
P2	21.02.2025	DRAFT Issue to DMR Coordinator
P3	24.02.2025	DRAFT Planning Pack
P4	31.03.2025	Issued for Planning
P5	03.04.2025	Issued for Planning

Rev. No.	Date	REVISION NOTE
SC		
SC		
SC		
SC		
SC		

Architect	Project	Title
DTA	Kishoge Part 10 Application	Site 4 Sweep Path Analysis Fire Tender
Drawn By	SC	JF
Check By	SC	OS
Date	Sept. '24	

CS Consulting Group	DUBLIN LONDON LIMERICK
Head Office 100-102 Darnley Street, Dublin 2. T: +353 (0)1 548 0863 E: info@csconsulting.ie W: www.csconsulting.ie	Quality Environment Health & Safety
15 EN ISO 9001:2008 15 EN ISO 14001:2004 15 EN ISO 45001:2011 OHSAS 18001:2007	