




1. WASTE TRUCK ACCESS

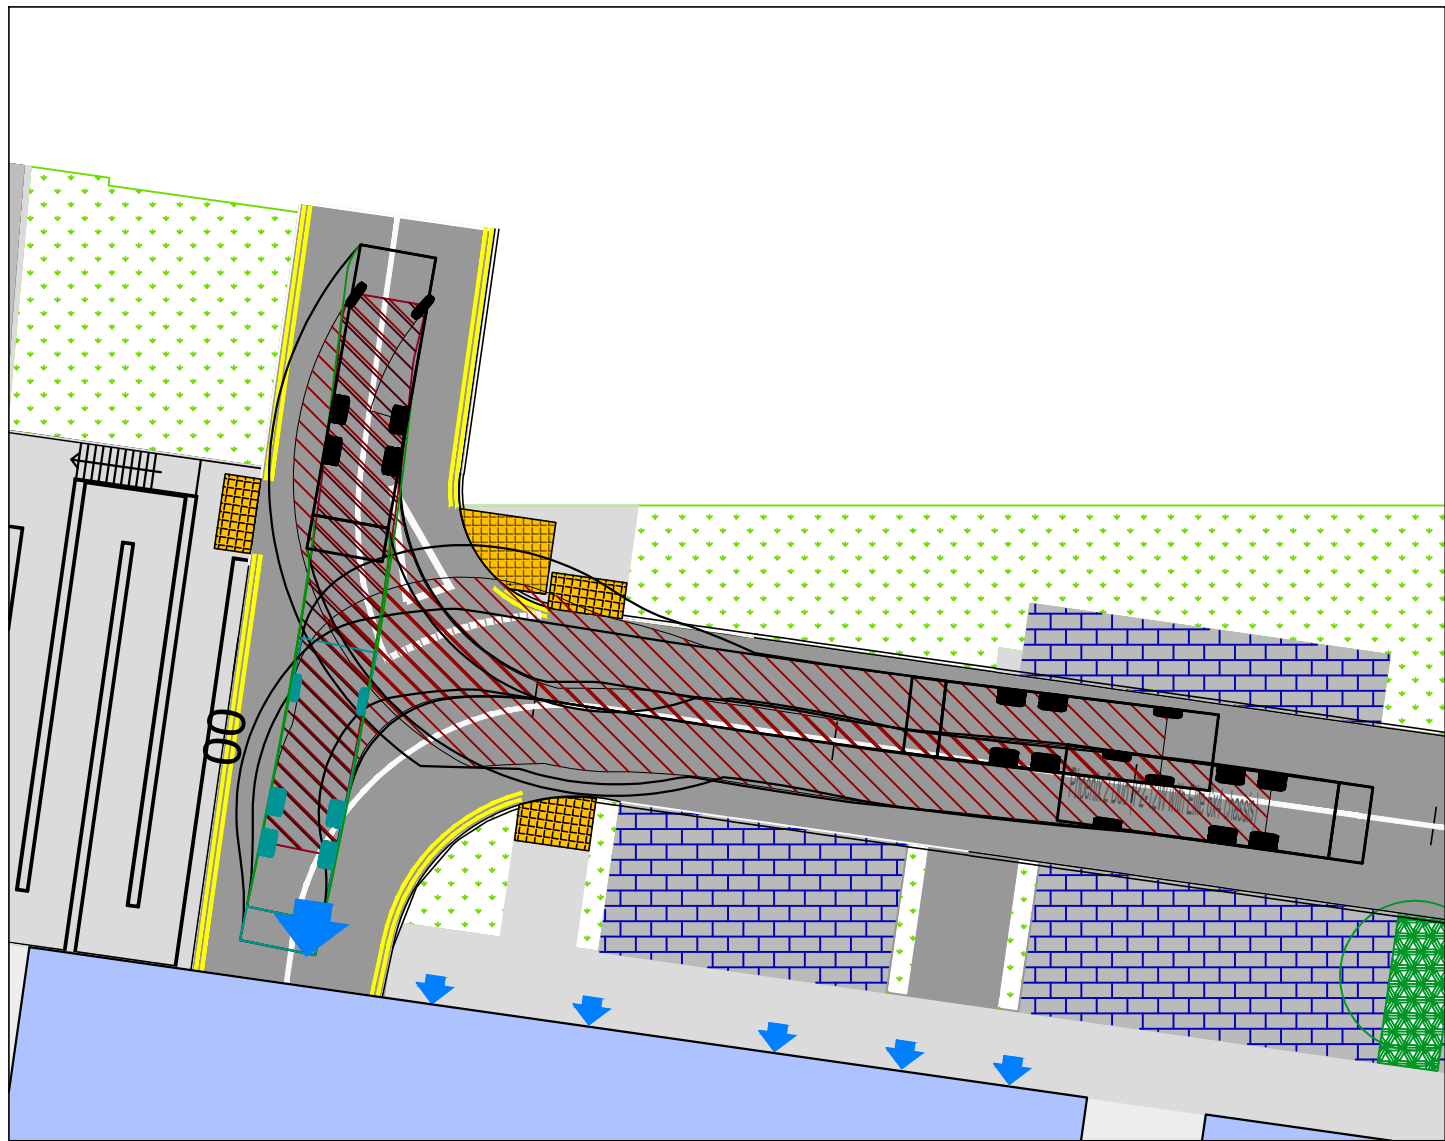


2. WASTE TENDER ACCESS

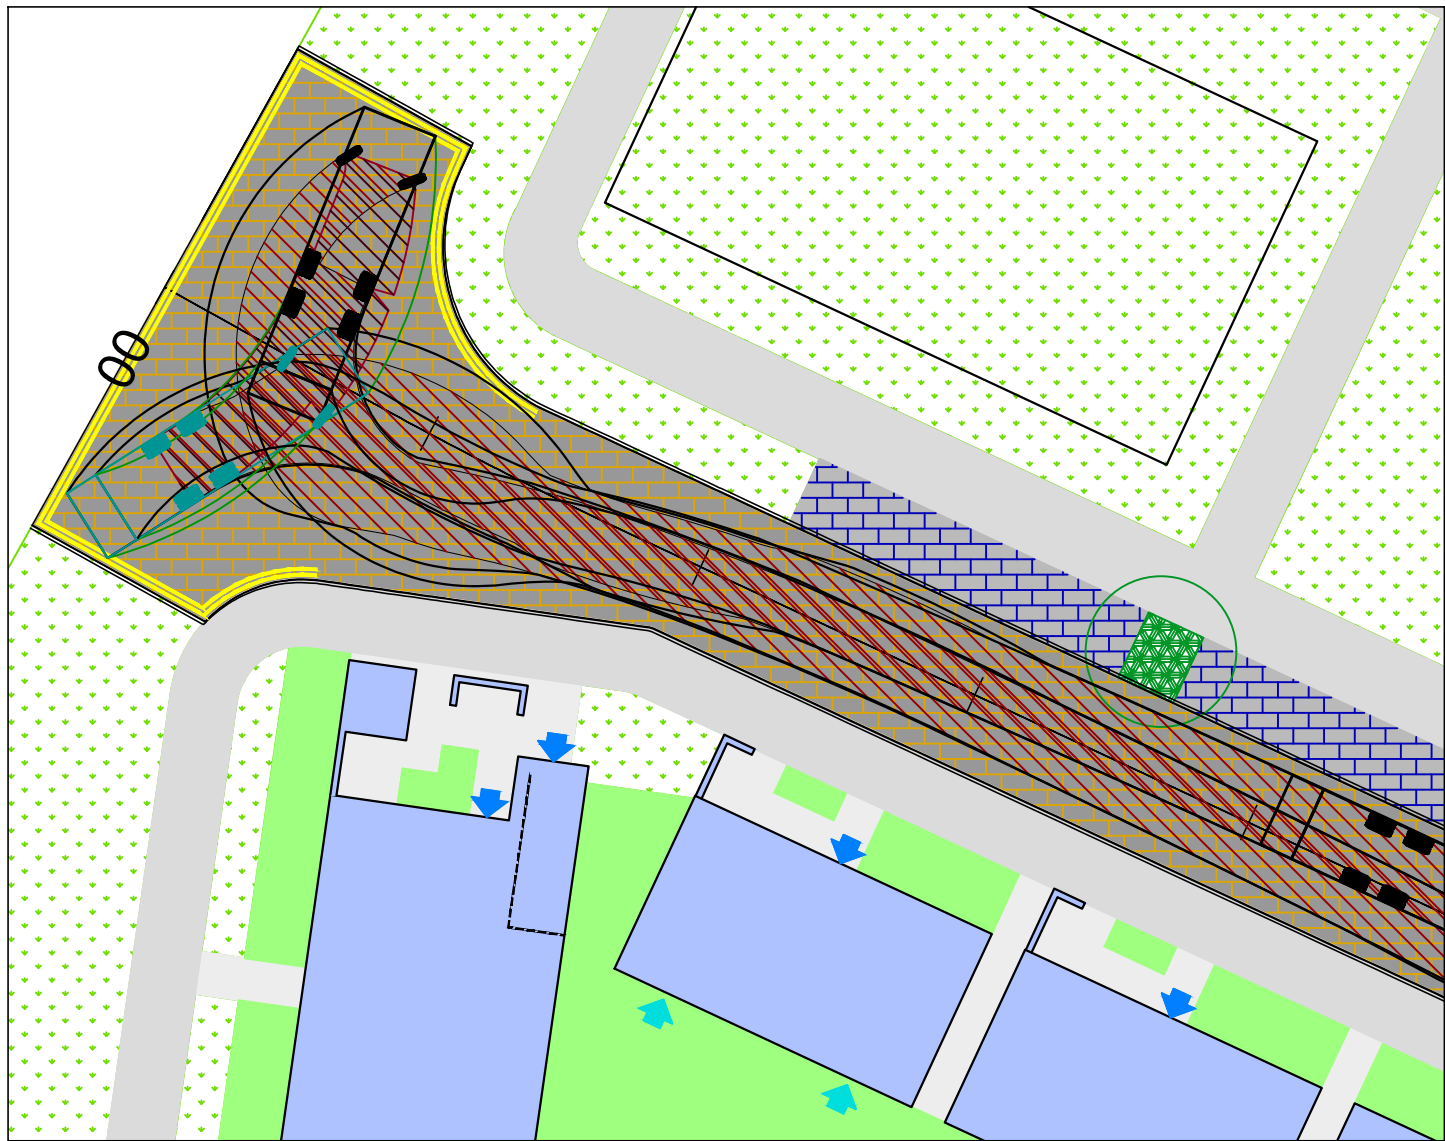


3. WASTE TENDER ACCESS

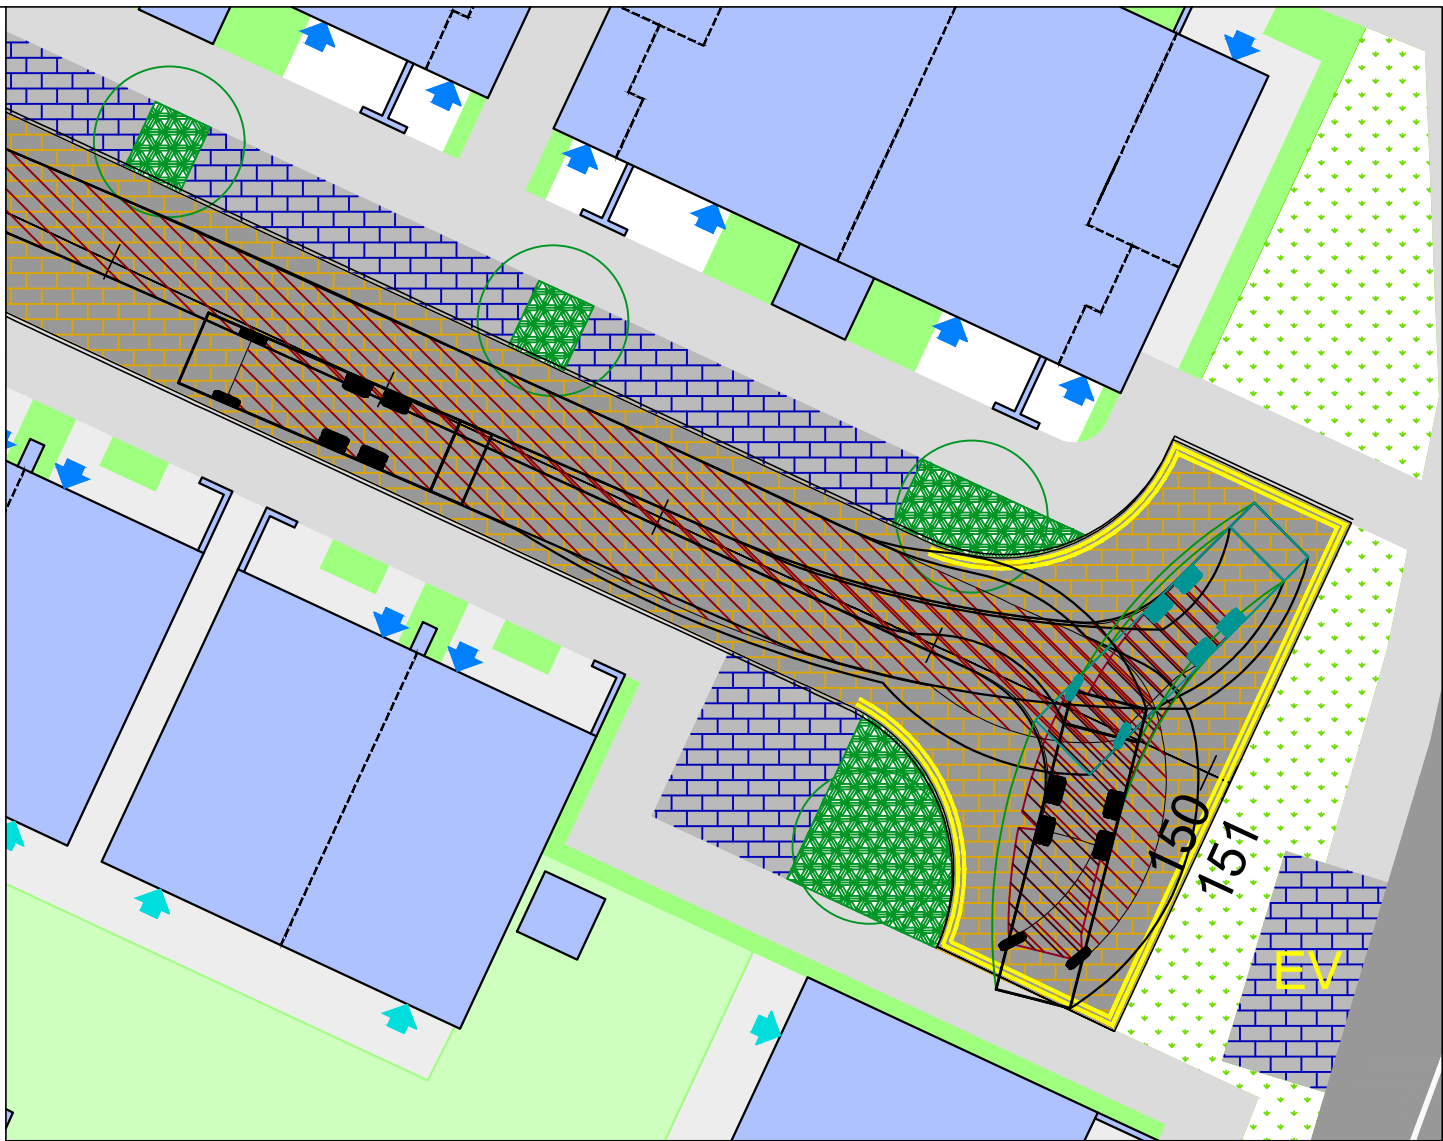


4. WASTE TRUCK ACCESS

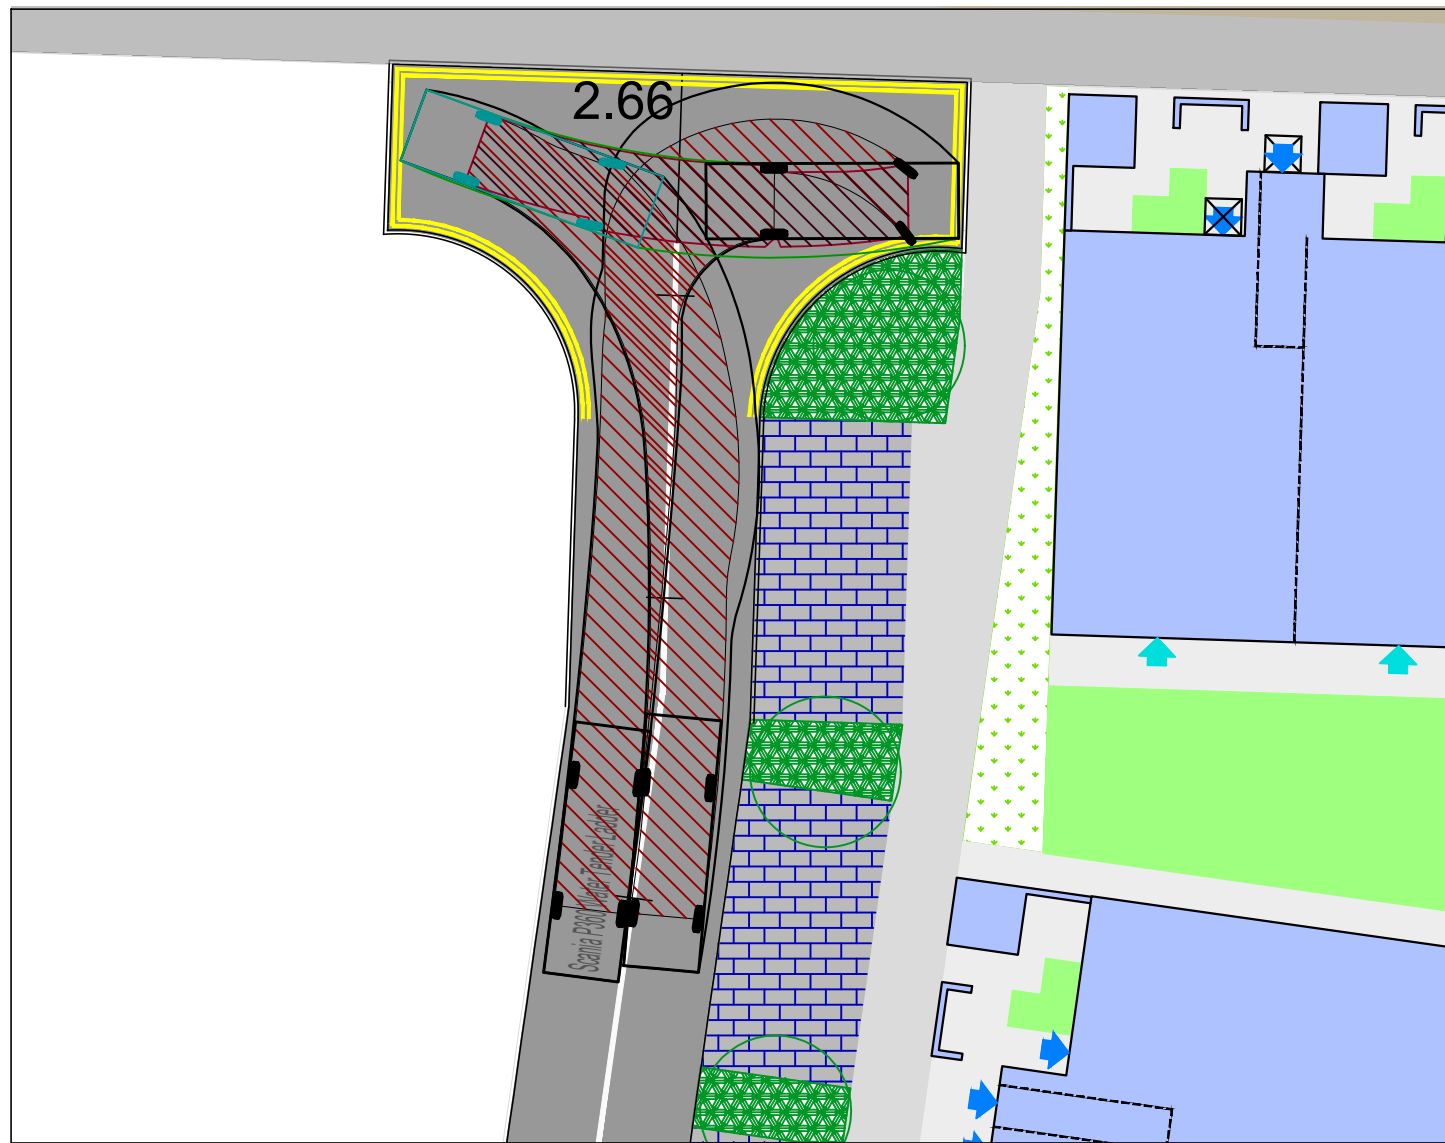


1. FIRE TENDER ACCESS

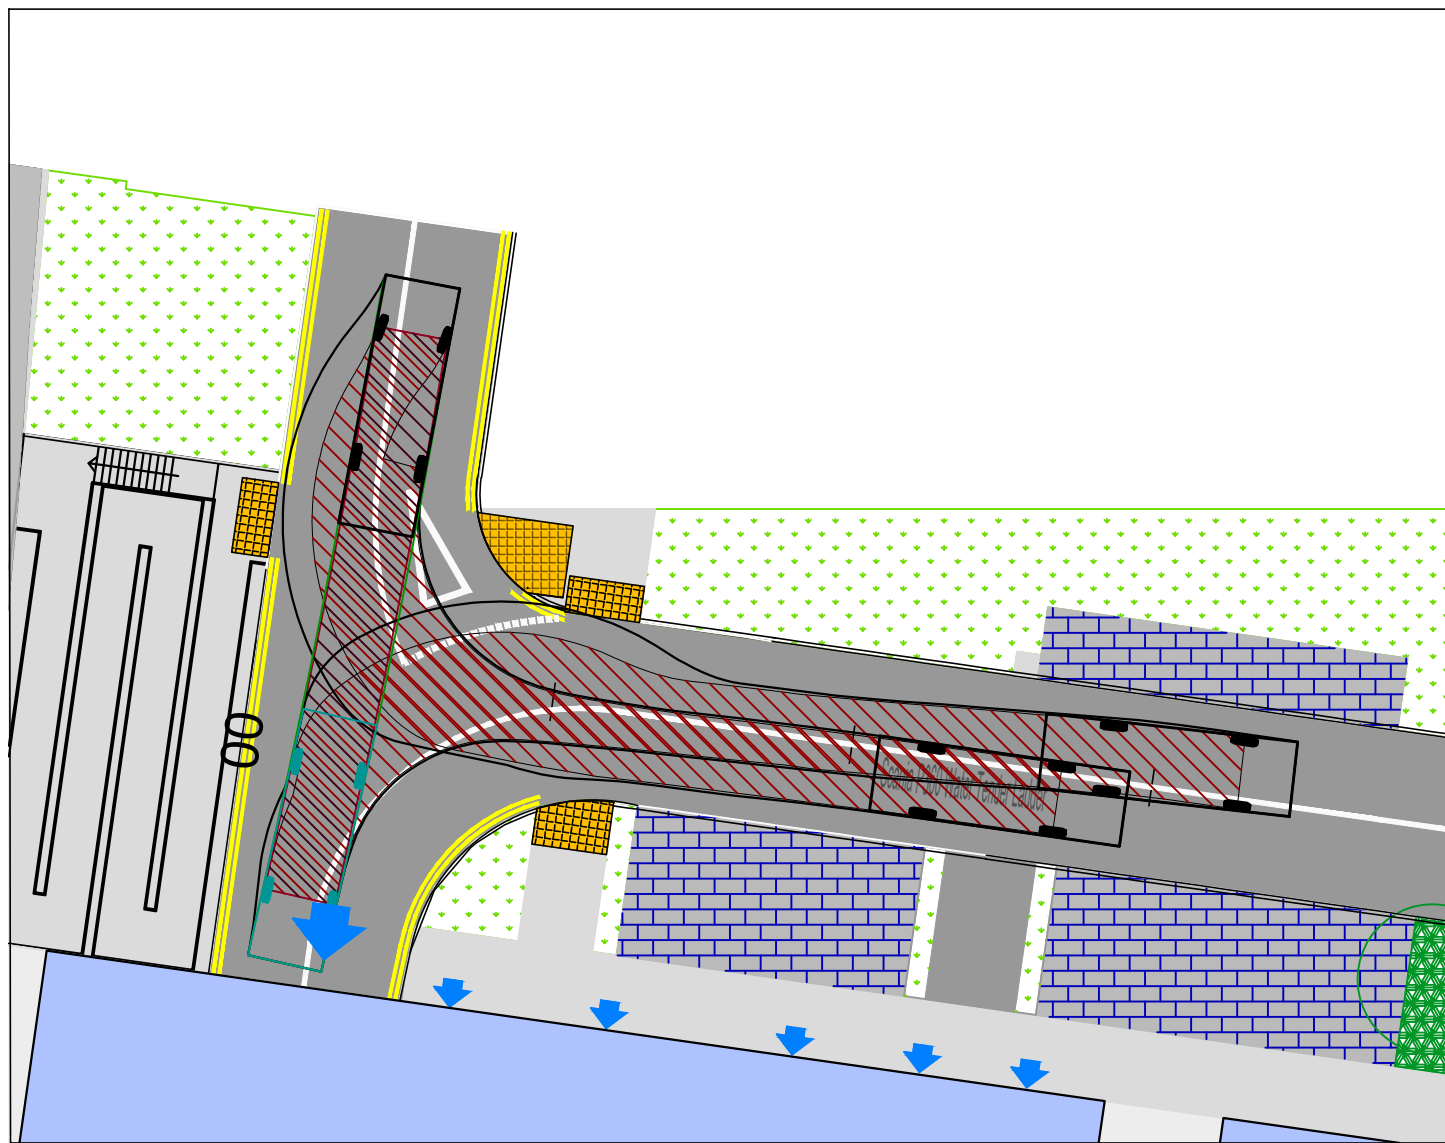


2. FIRE TENDER ACCESS

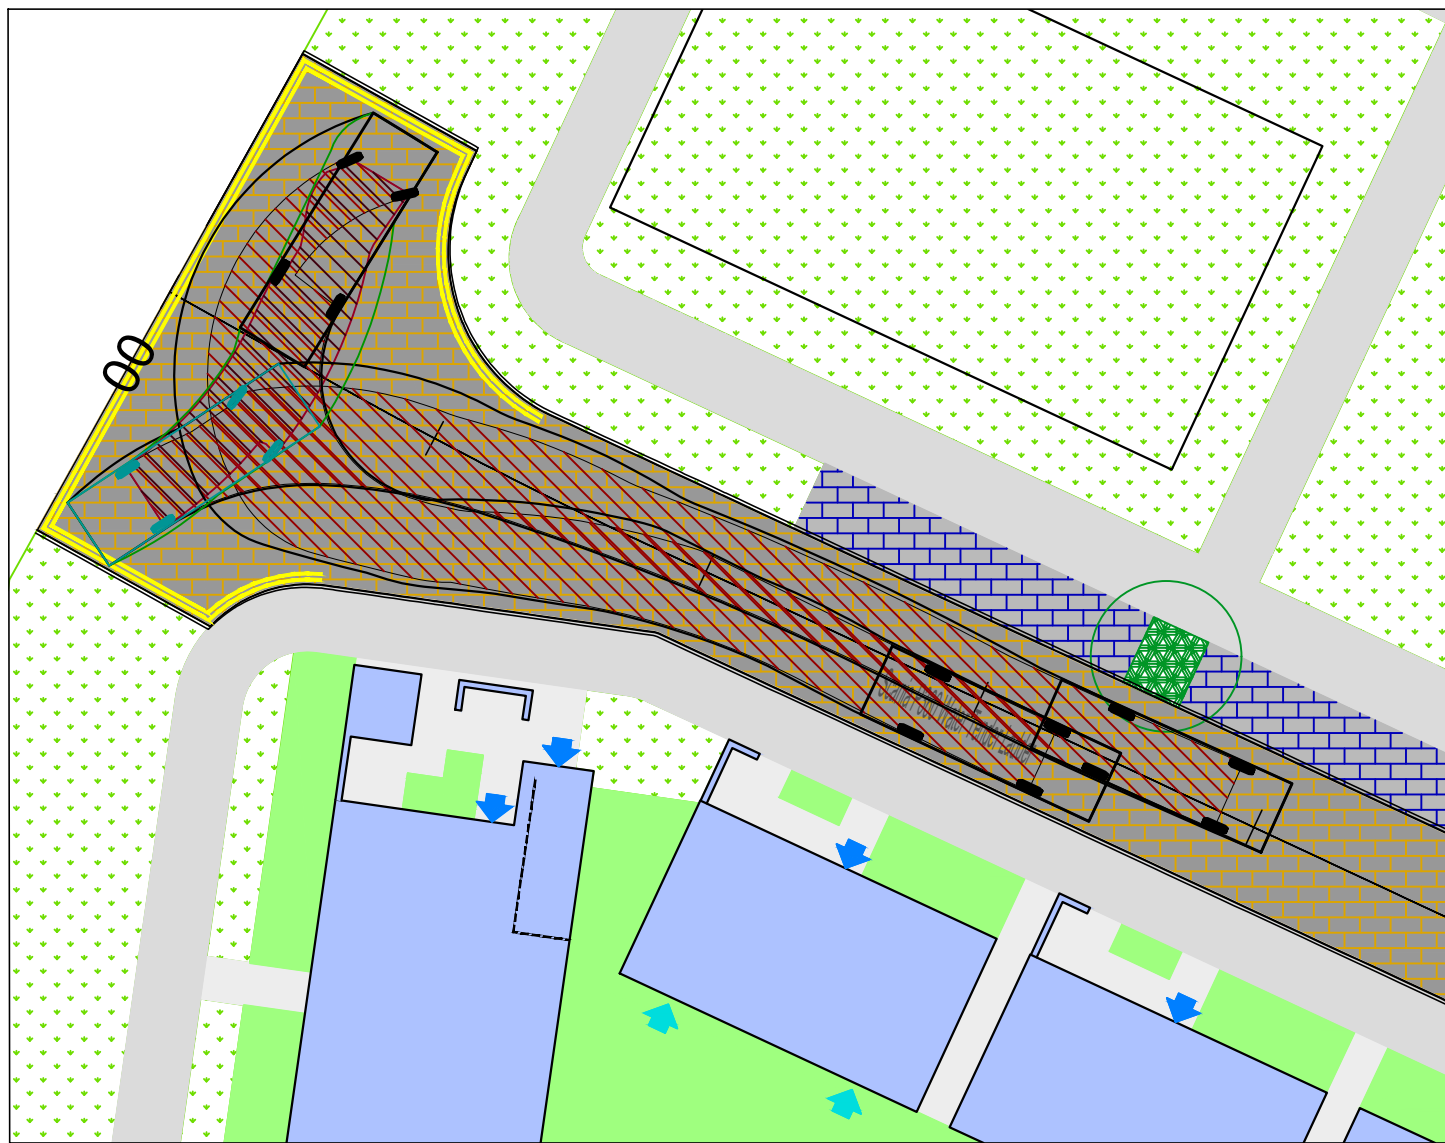


3. FIRE TENDER ACCESS

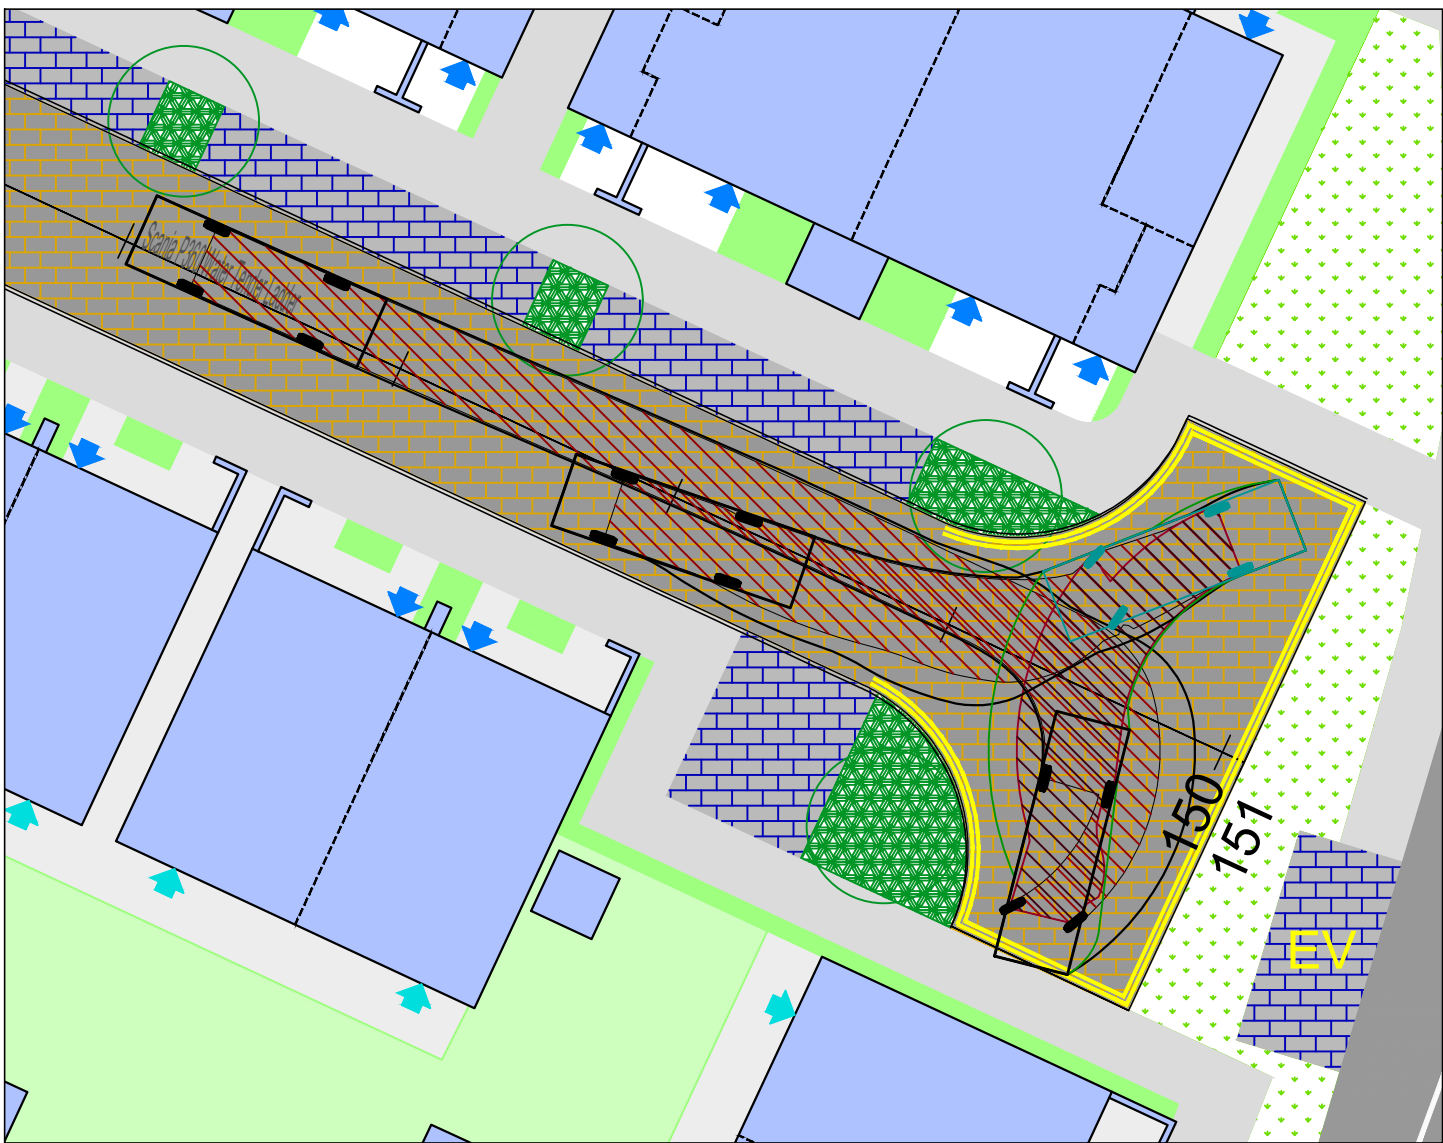


4. FIRE TENDER ACCESS

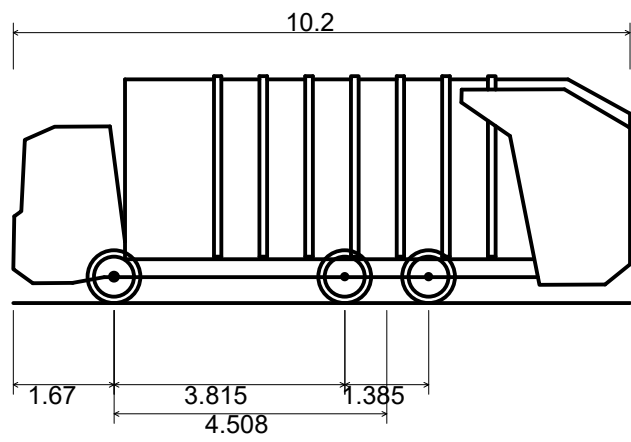

Phoenix 2 Duo (P2-12W with Elite 6x4 chassis)
Overall Length 10.200m
Overall Width 2.530m
Overall Body Height 3.751m
Min Body Ground Clearance 0.304m
Track Width 2.500m
Lock to lock time 4.00s
Kerb to Kerb Turning Radius 7.800m

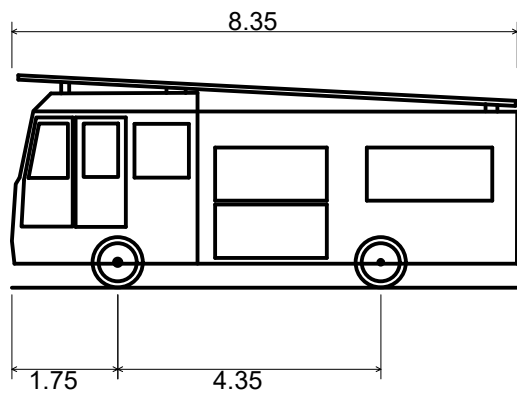

Scania P360 Water Tender Ladder
Overall Length 8.350m
Overall Width 2.490m
Overall Body Height 3.512m
Min Body Ground Clearance 0.397m
Track Width 2.380m
Lock to lock time 5.00s
Kerb to Kerb Turning Radius 7.100m

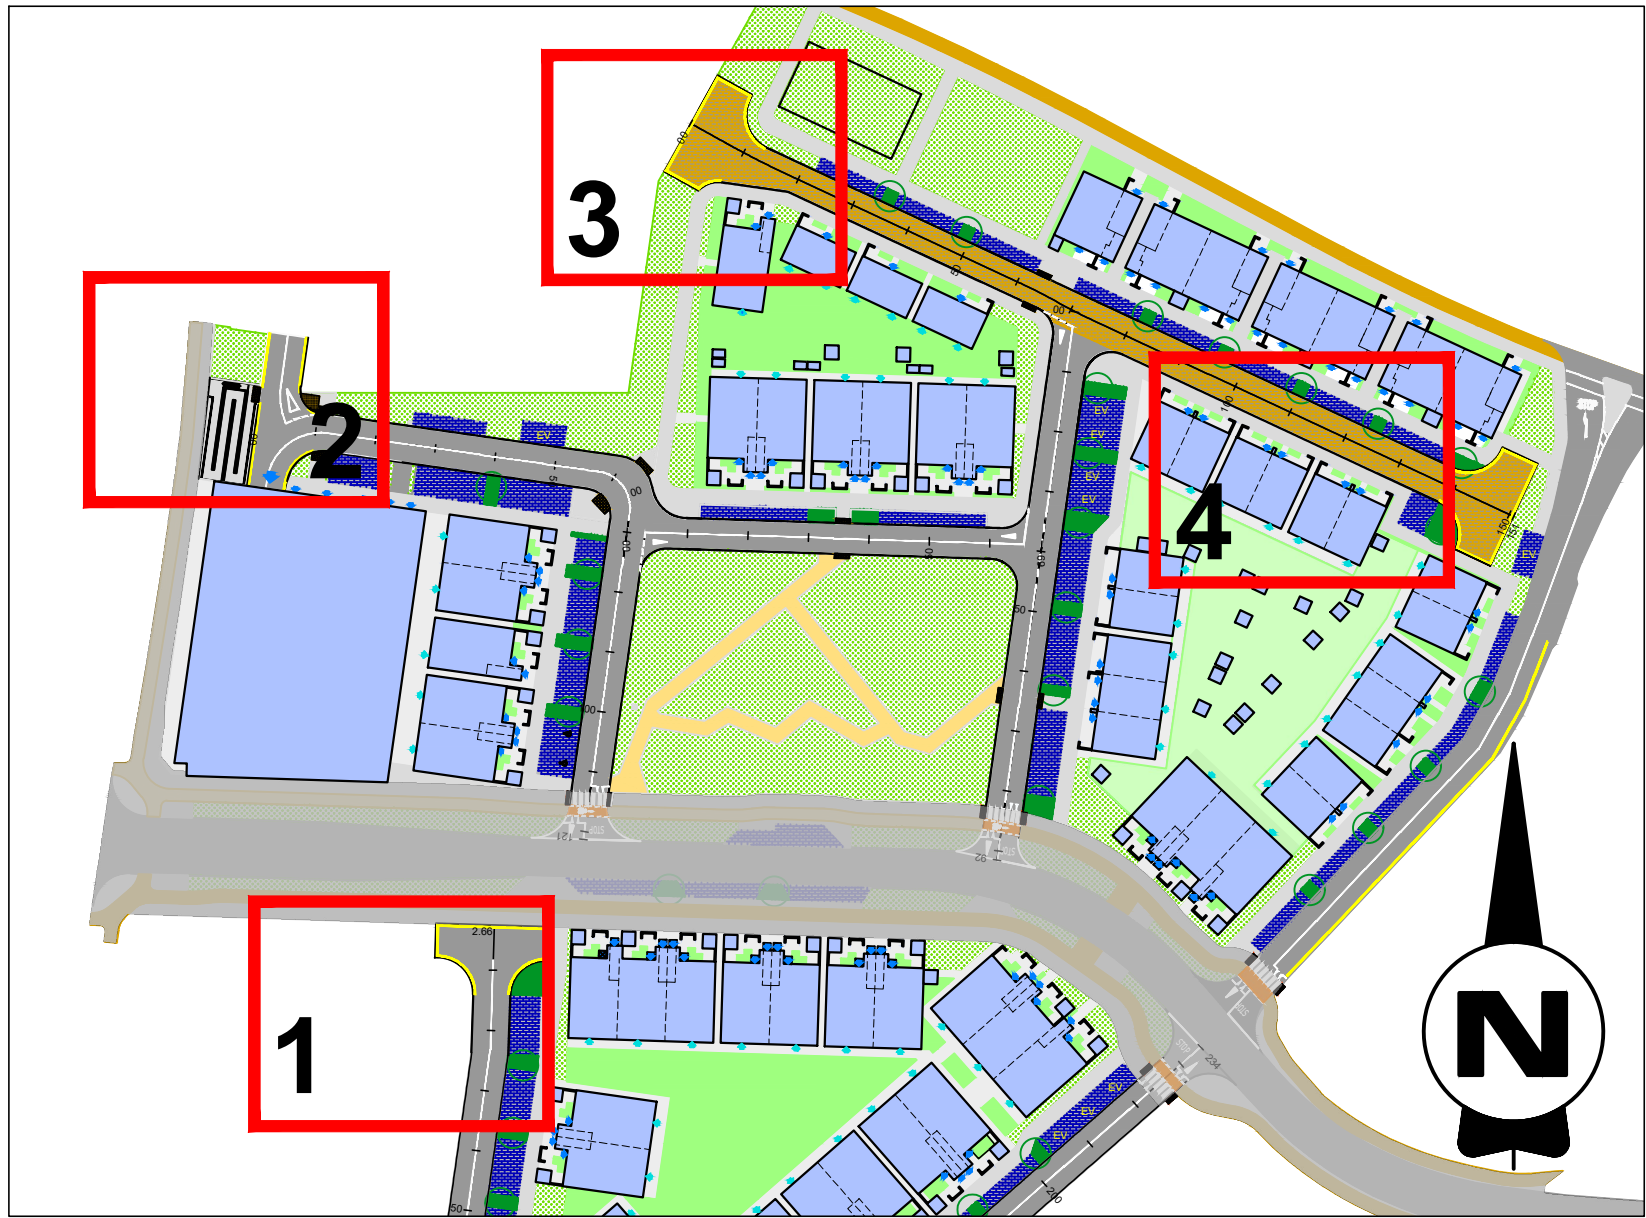

KEY - Scale: 1/1250

Client



General Notes

(i) Hard copies, dwf and pdf will form a controlled issue of the drawing. All other formats (dwg etc.) are deemed to be an uncontrolled issue and any work carried out based on these files is at the recipient's own risk. RPS will not accept any responsibility for any errors from the use of these files, either by human error by the recipient, listing of the un-dimensioned measurements, compatibility with the recipients software, and any errors arising when these files are used to aid the recipients drawing production, or setting out on site.

(ii) DO NOT SCALE, use figured dimensions only.

(iii) This drawing is the property of RPS, it is a project confidential classified document. It must not be copied used or its contents divulged without prior written consent. The needs and expectations of client and RPS must be considered when working with this drawing.

(iv) Information including topographical survey, geotechnical investigation and utility detail used in the design have been provided by others.

(v) All Levels refer to Ordnance Survey Datum, Malin Head.

Rev	Date	By	App	Amendment / Issue
S5 P02	26.02.25	PH	DU	ISSUE FOR PLANNING
S5 P01	10.02.25	PH	DU	ISSUE FOR PLANNING



Scale
1/250 @ A1
1/500 @ A3
Created on
01.10.24
Sheets
1 of 1

Project
KISHOGE PART 10 APPLICATION
Title
SITE 5 KSG5A
AUTOTRACK VEHICLE ACCESS

File Identifier
KSG5-RPS-KSG5A-XX-DR-C-11031.dwg

Status
S5

Rev
P02