




9. WASTE TRUCK ACCESS

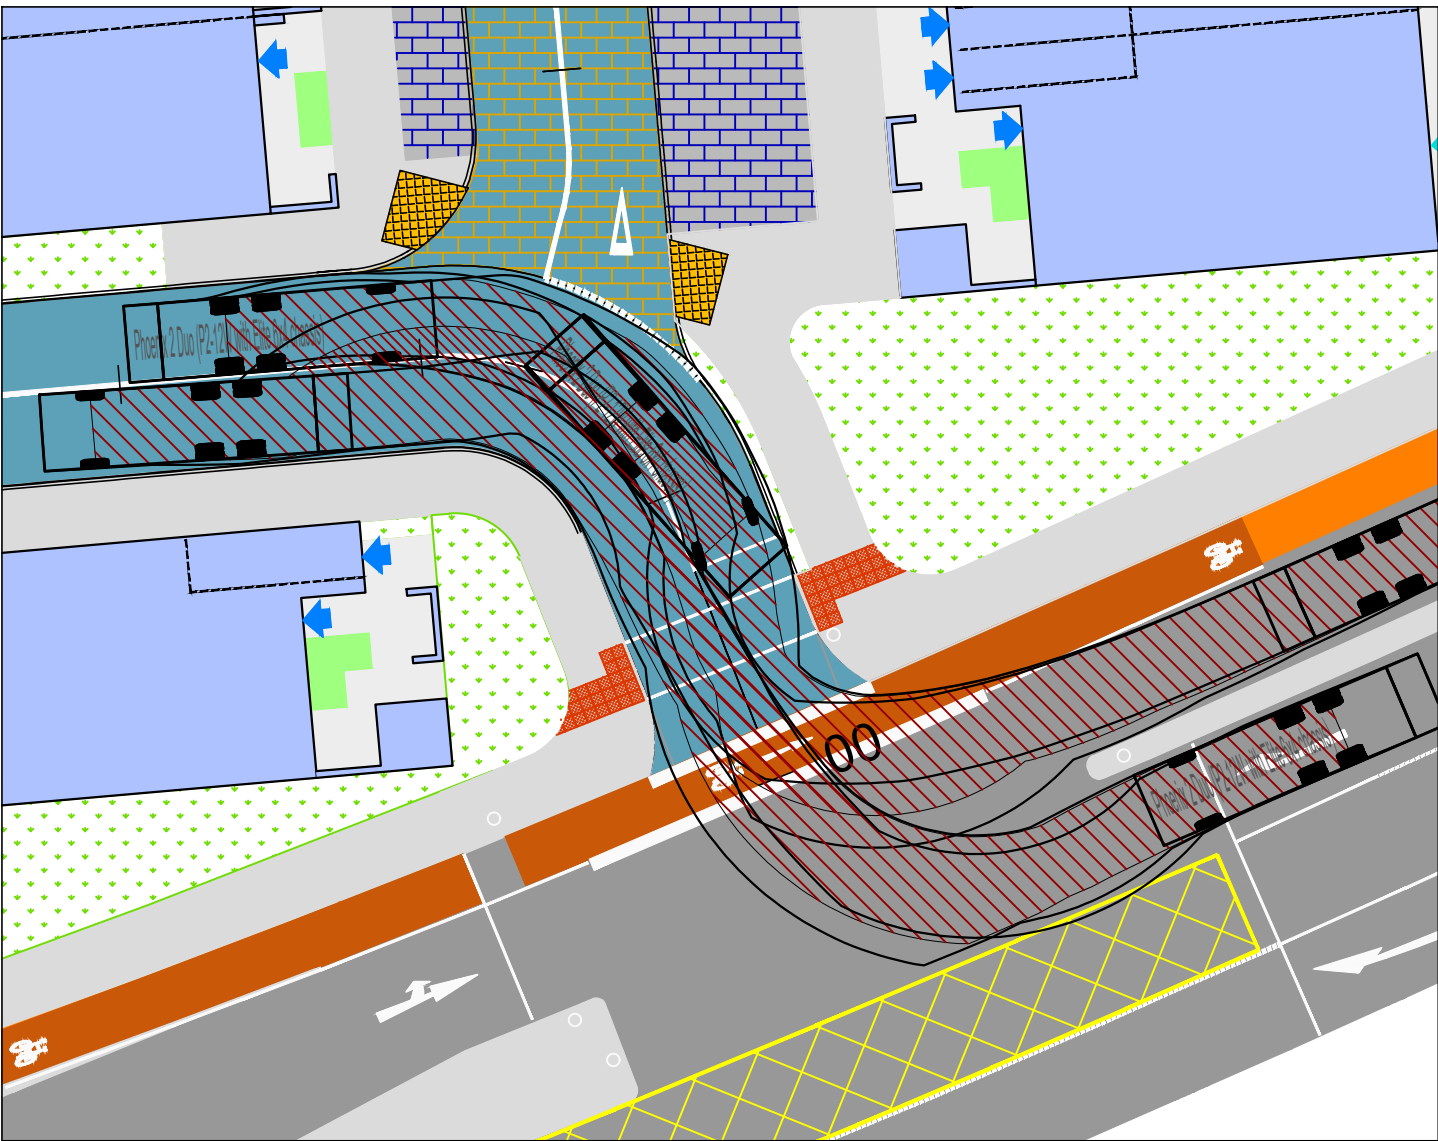


10. WASTE TRUCK ACCESS

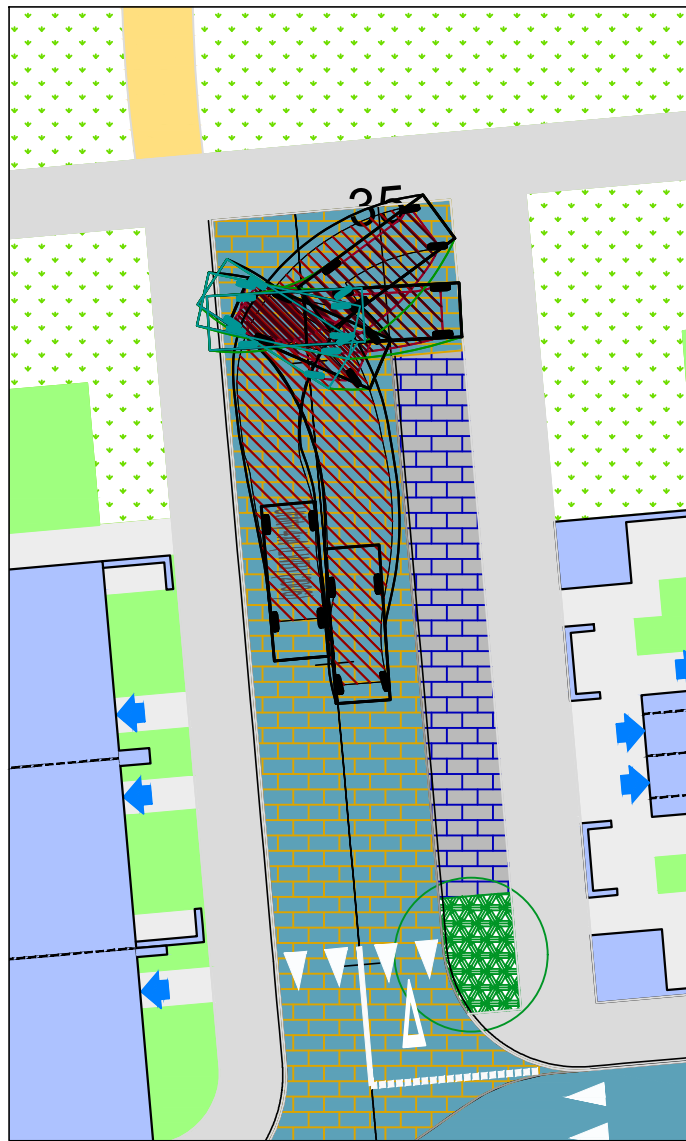


11. LARGE CAR (4 X 4) ACCESS

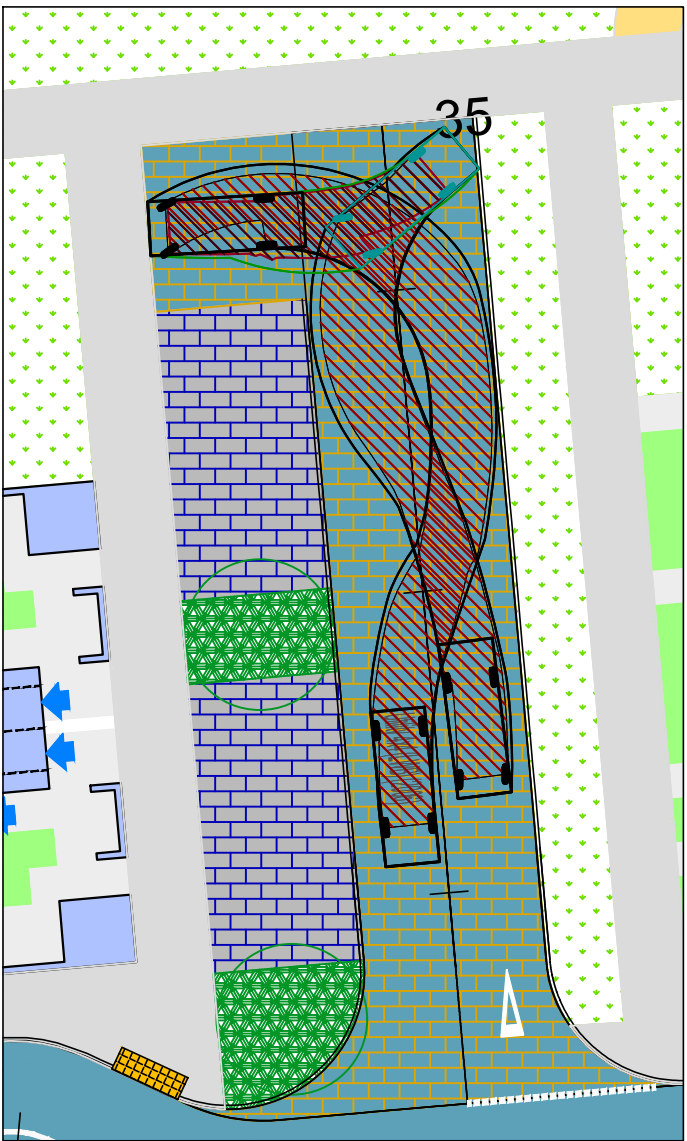


12. LARGE CAR (4 X 4) ACCESS

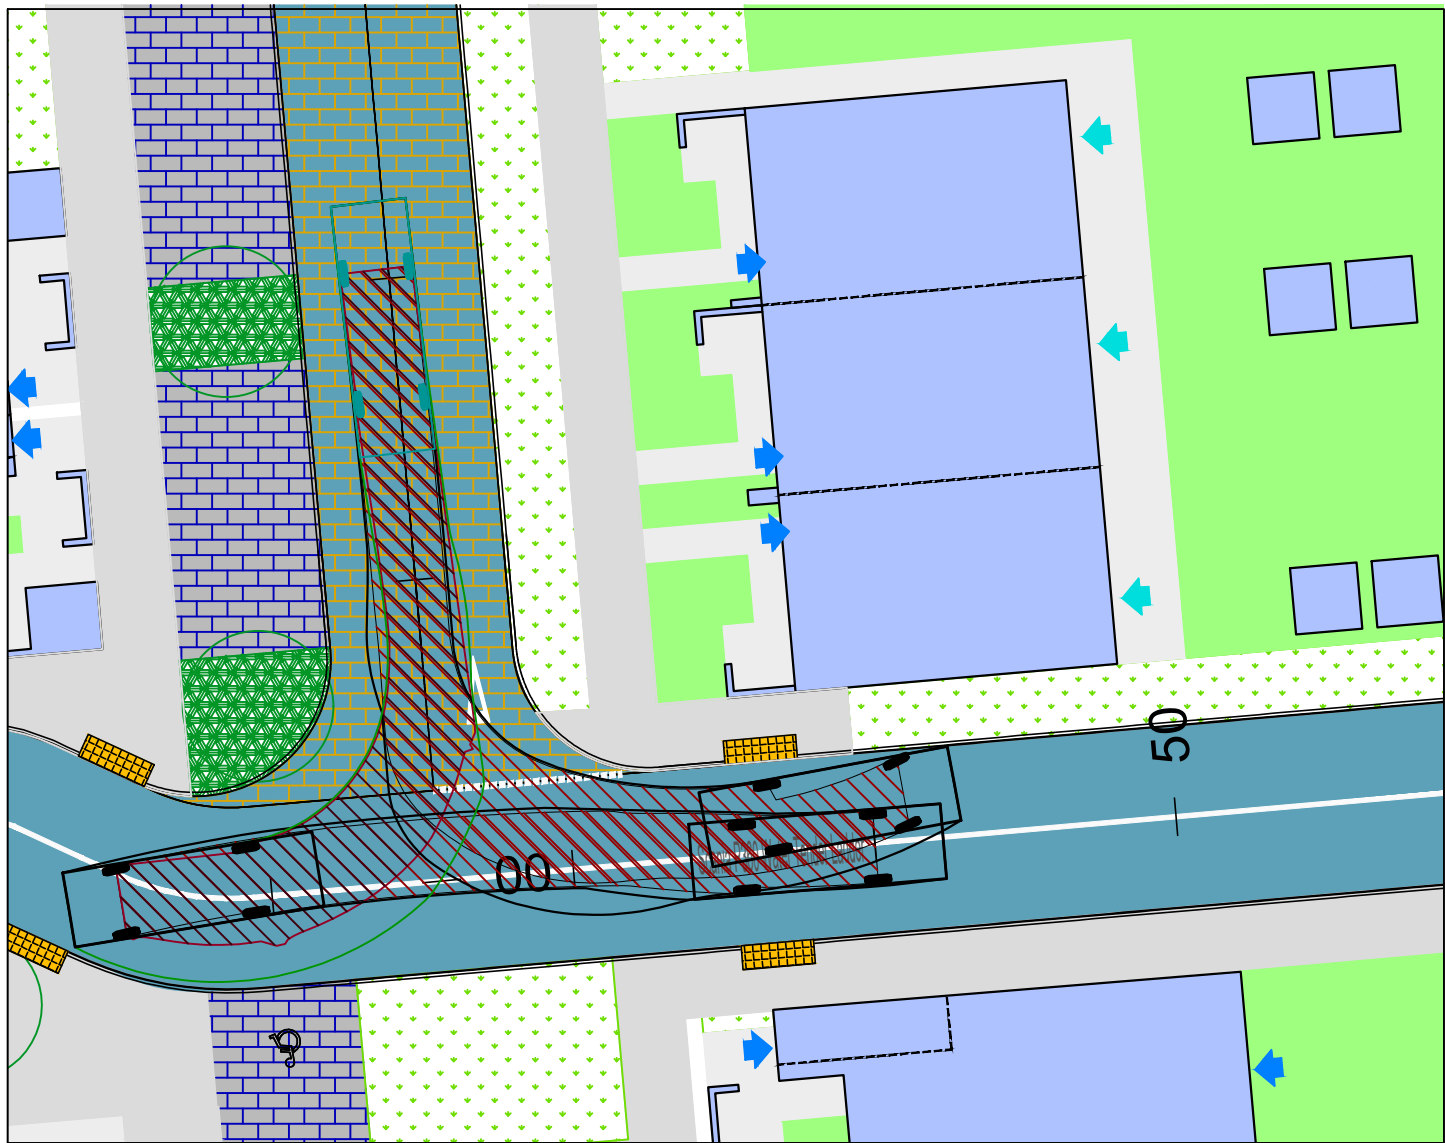


9. FIRE TENDER ACCESS

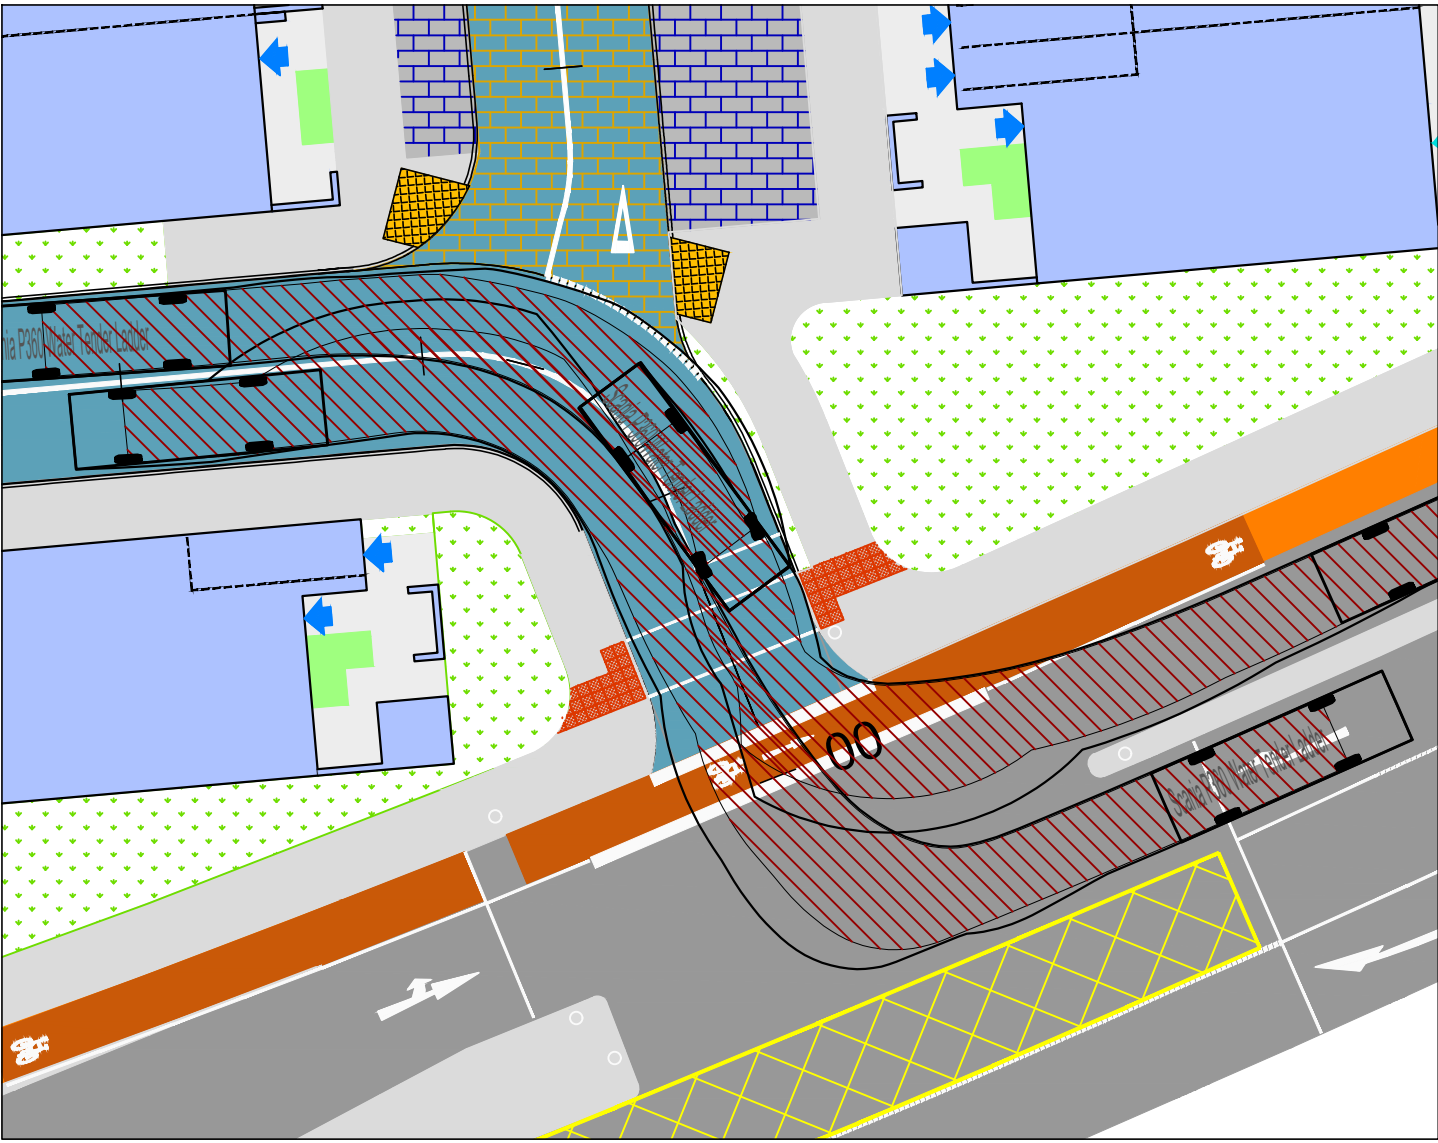


10. FIRE TENDER ACCESS

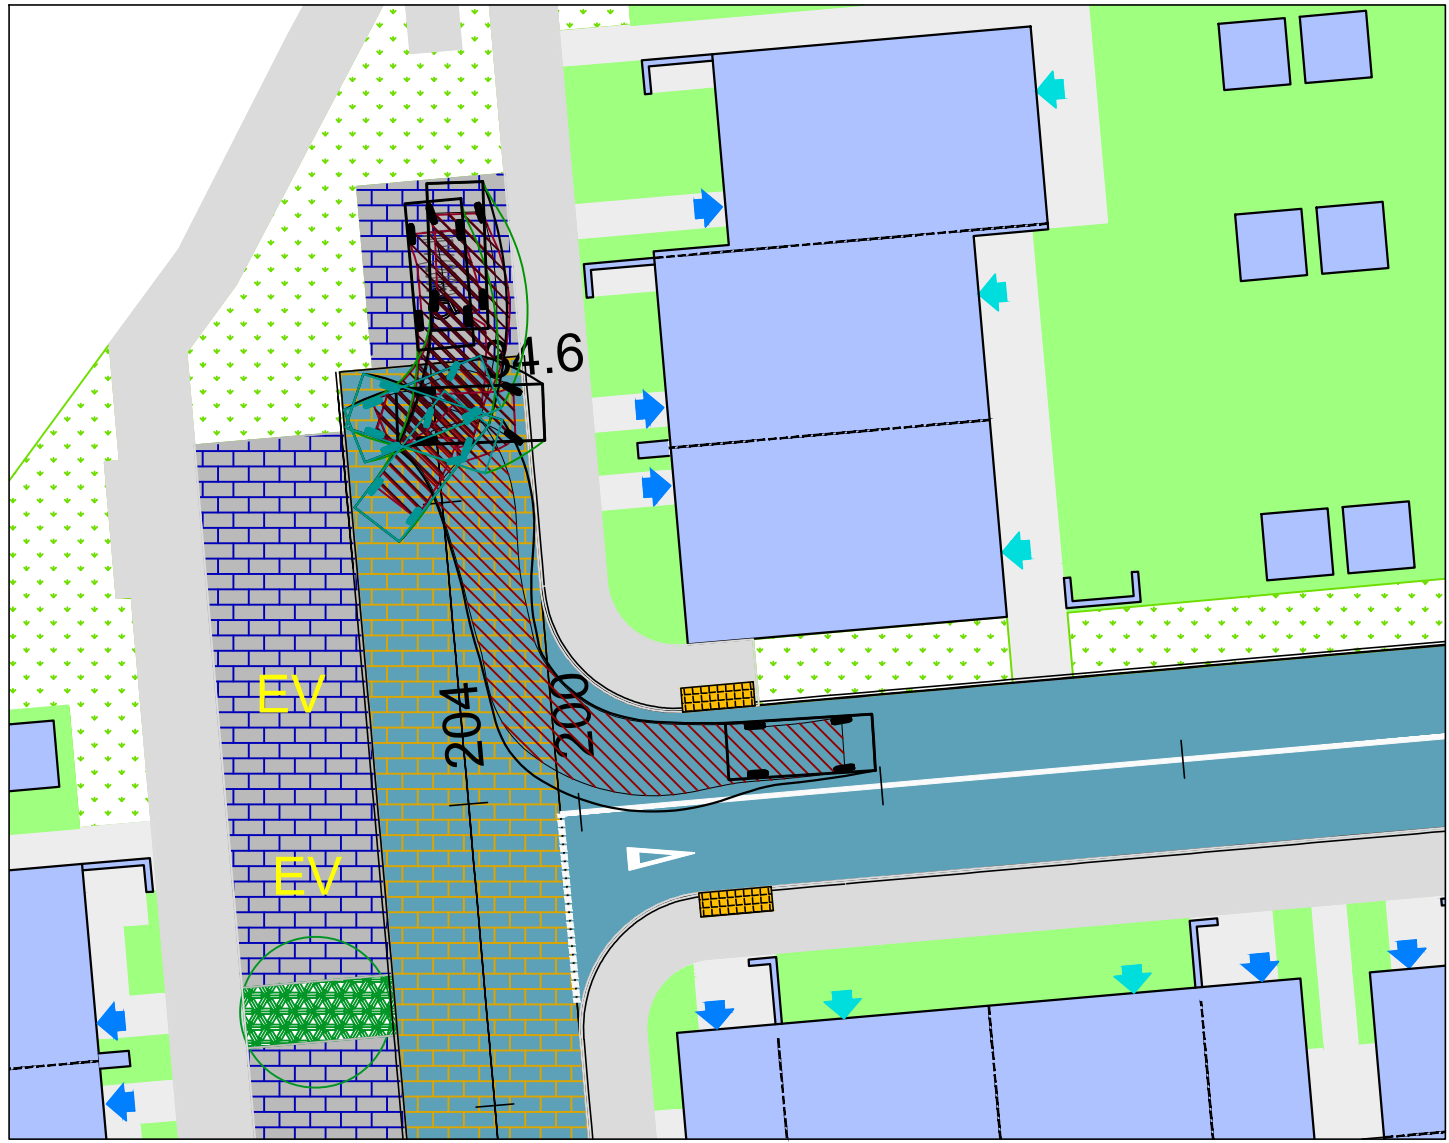

13. LARGE CAR EXIT ACCESS - EXIT

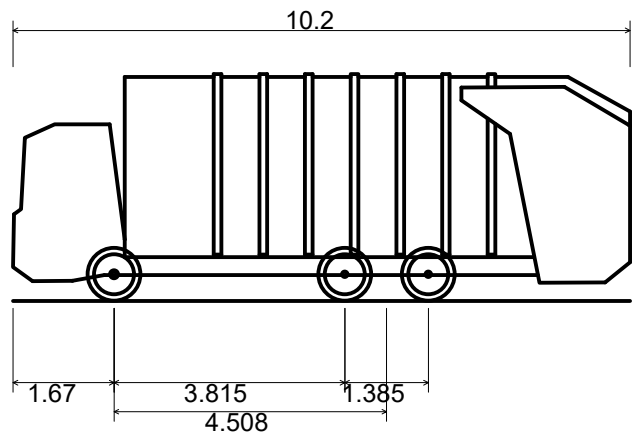

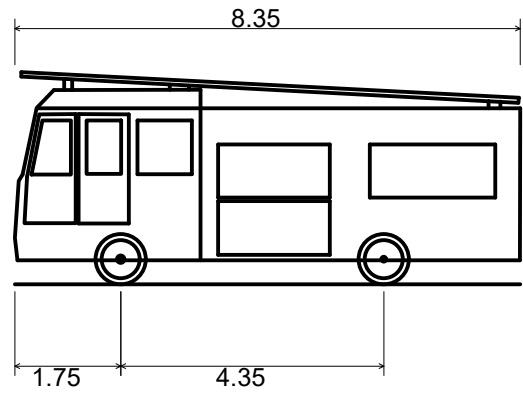

Phoenix 2 Duo (P2-12W with Elite 6x4 chassis)
Overall Length 10.200m
Overall Width 2.530m
Overall Body Height 3.751m
Min Body Ground Clearance 0.304m
Track Width 2.500m
Lock to lock time 4.00s
Kerb to Kerb Turning Radius 7.800m



Scania P360 Water Tender Ladder
Overall Length 8.350m
Overall Width 2.490m
Overall Body Height 3.512m
Min Body Ground Clearance 0.397m
Track Width 2.380m
Lock to lock time 5.00s
Kerb to Kerb Turning Radius 7.100m



KEY - Scale: 1/1250

	Client		General Notes		(i) Hard copies, dwf and pdf will form a controlled issue of the drawing. All other formats (dwg etc.) are deemed to be an uncontrolled issue and any work carried out based on these files is at the recipients own risk. RPS will not accept any responsibility for any errors from the use of these files, either by human error by the recipient, listing of the un-dimensioned measurements, compatibility with the recipients software, and any errors arising when these files are used to aid the recipients drawing production, or setting out on site.		(iii) This drawing is the property of RPS, it is a project confidential classified document. It must not be copied used or its contents divulged without prior written consent. The needs and expectations of client and RPS must be considered when working with this drawing.								Scale 1/250 @ A1 1/500 @ A3		Project KISHOGE PART 10 APPLICATION											
					(ii) DO NOT SCALE, use figured dimensions only.		(iv) Information including topographical survey, geotechnical investigation and utility detail used in the design have been provided by others.		S5 P02 26.02.25 PW DT		ISSUE FOR PLANNING		K		Created on 01.10.24		Title SITE 5 KSG5B AUTOTRACK VEHICLE ACCESS (SHEET 2 OF 2)											
							(v) All Levels refer to Ordnance Survey Datum, Malin Head.		S5 P01 10.02.25 PW DT		ISSUE FOR PLANNING		K		Sheets 2 of 2													
											Rev		Date		Dwg Chk		Amendment / Issue		App		Model File Identifier		File Identifier KSG5-RPS-KSG5B-XX-DR-C-11036.dwg		Status S5		Rev P02	