


				59.1			
e of the drawing. All htrolled issue and any ents own risk. RPS will use of these files, un-dimensioned ware, and any errors ts drawing production, (i	 ii) This drawing is the property of confidential classified docume used or its contents divulged consent. The needs and experimust be considered when wo v) Information including topogra investigation and utility detail been provided by others. 	ent. It must not be copied without prior written ectations of client and RPS rking with this drawing. phical survey, geotechnical used in the design have	S5 P02 26.02.25 Pt 3 S5 P01 10.02.25 Pt 3 Bay Data St 1	ISSUE FOR PLANNING ISSUE FOR PLANNING	Model File	TETRA TECH COMPANY te Identifier	MAK COM EAS
(\	 All Levels refer to Ordnance \$ 	Survey Datum, Malin Head.	Rev Date	Amendment / Issue	Арр		

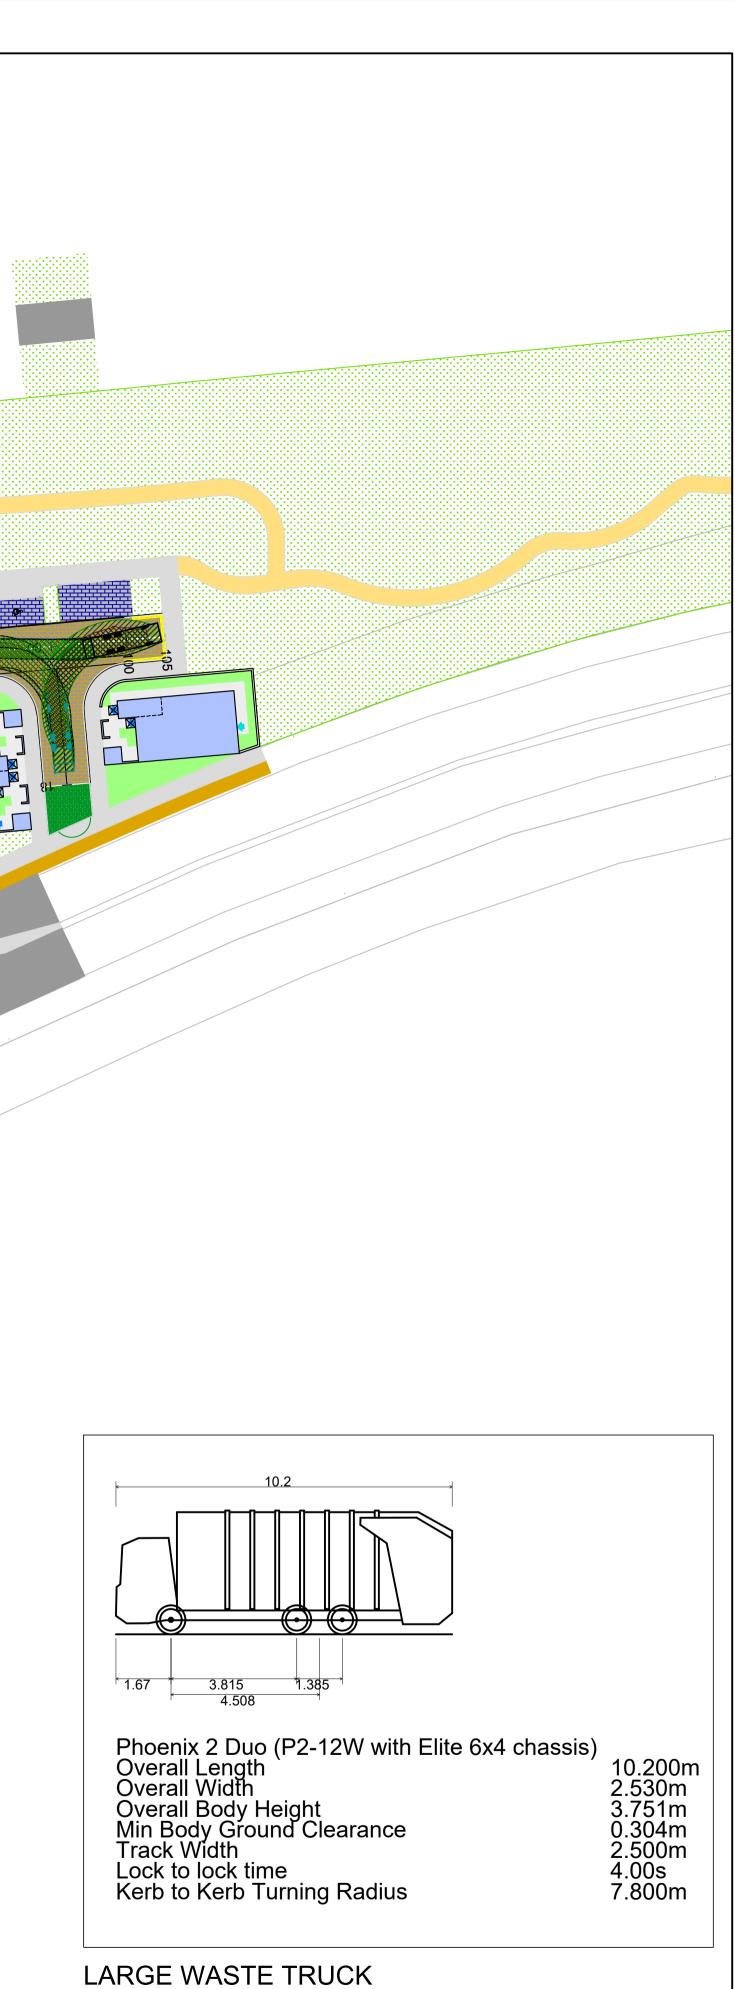

Scale 1/500 @ A1 Project KING MPLEX **KISHOGE PART 10 APPLICATION** 1/1000 @ A3 Created on SITE 5 KSG5B Title 02.01.25 AUTOTRACK WASTE TRUCK ACCESS Sheets 1 of 1 File Identifier Status Rev KSG5-RPS-KSG5B-XX-DR-C-11038.dwg S5 P02