




INTERNAL ROAD BUILD-UP DETAIL
Scale: 1/10 @ A1, 1/20 @ A3

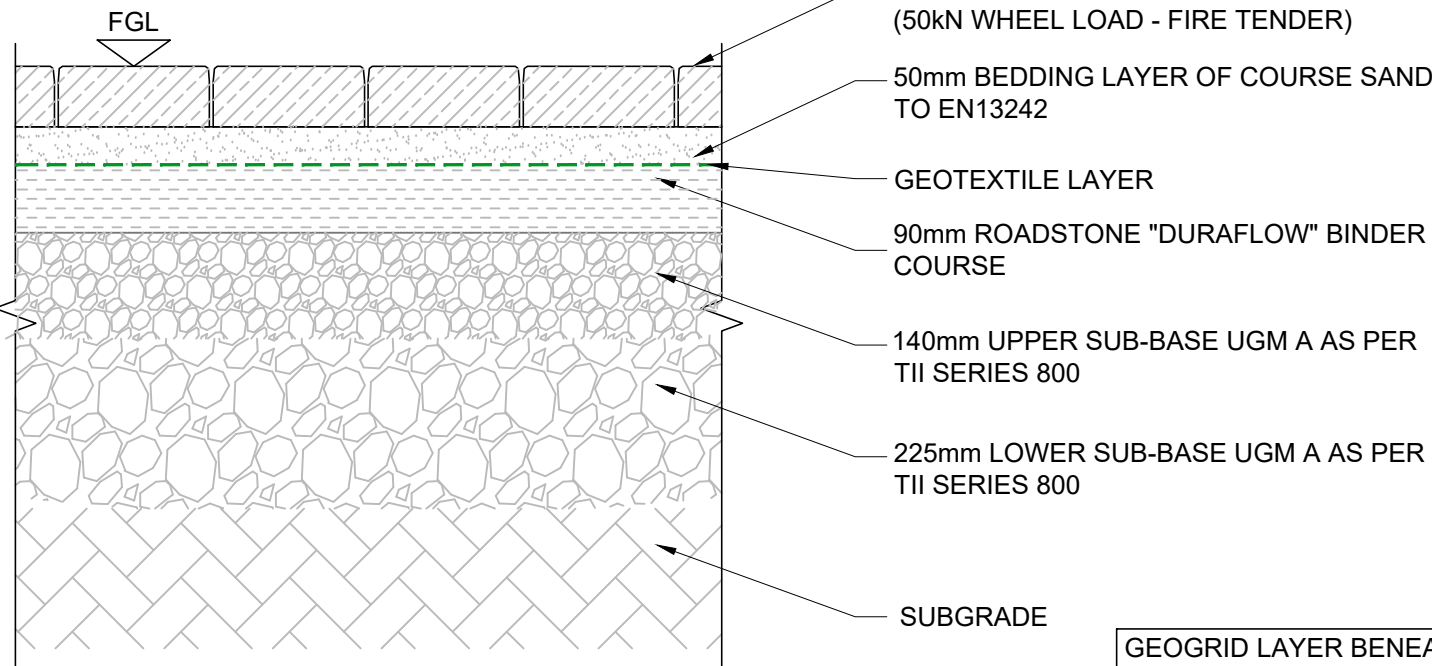


TYPICAL PERMEABLE PAVING DETAIL
(PARKING BAYS & CUL DE SACS)
Scale: 1/10 @ A1, 1/20 @ A3

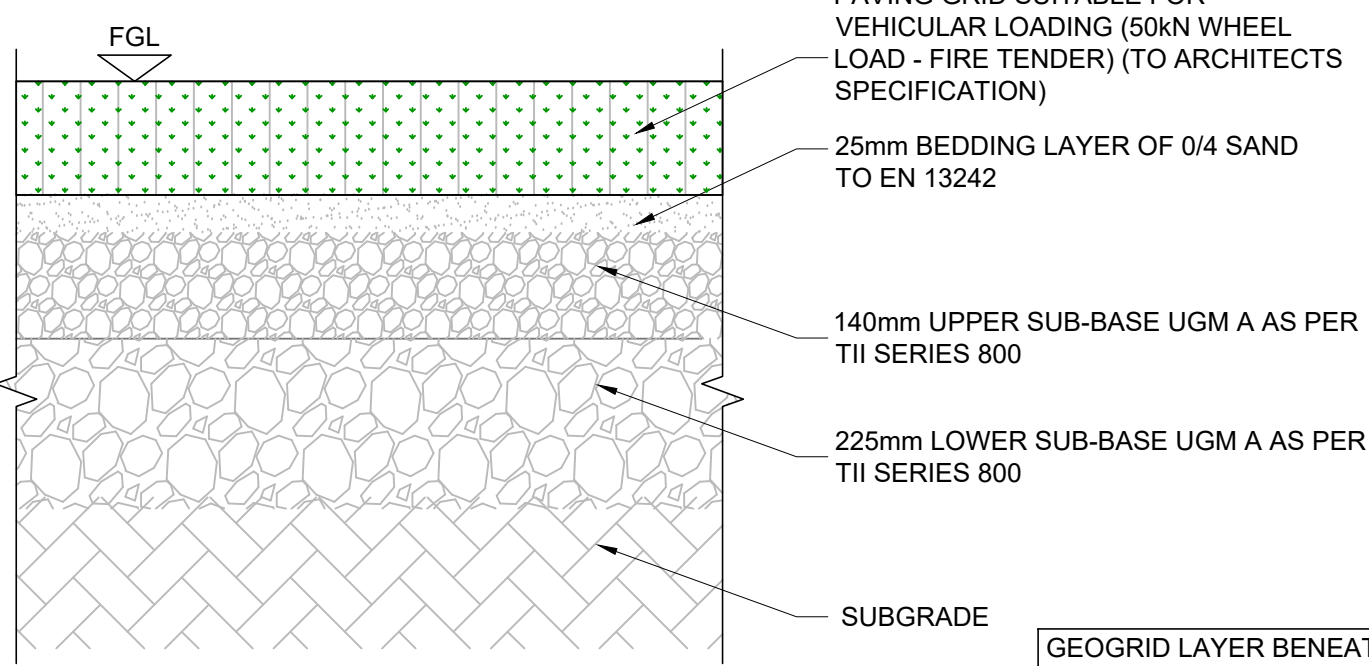


TYPICAL GRASSCRETE DETAIL
Scale: 1/10 @ A1, 1/20 @ A3

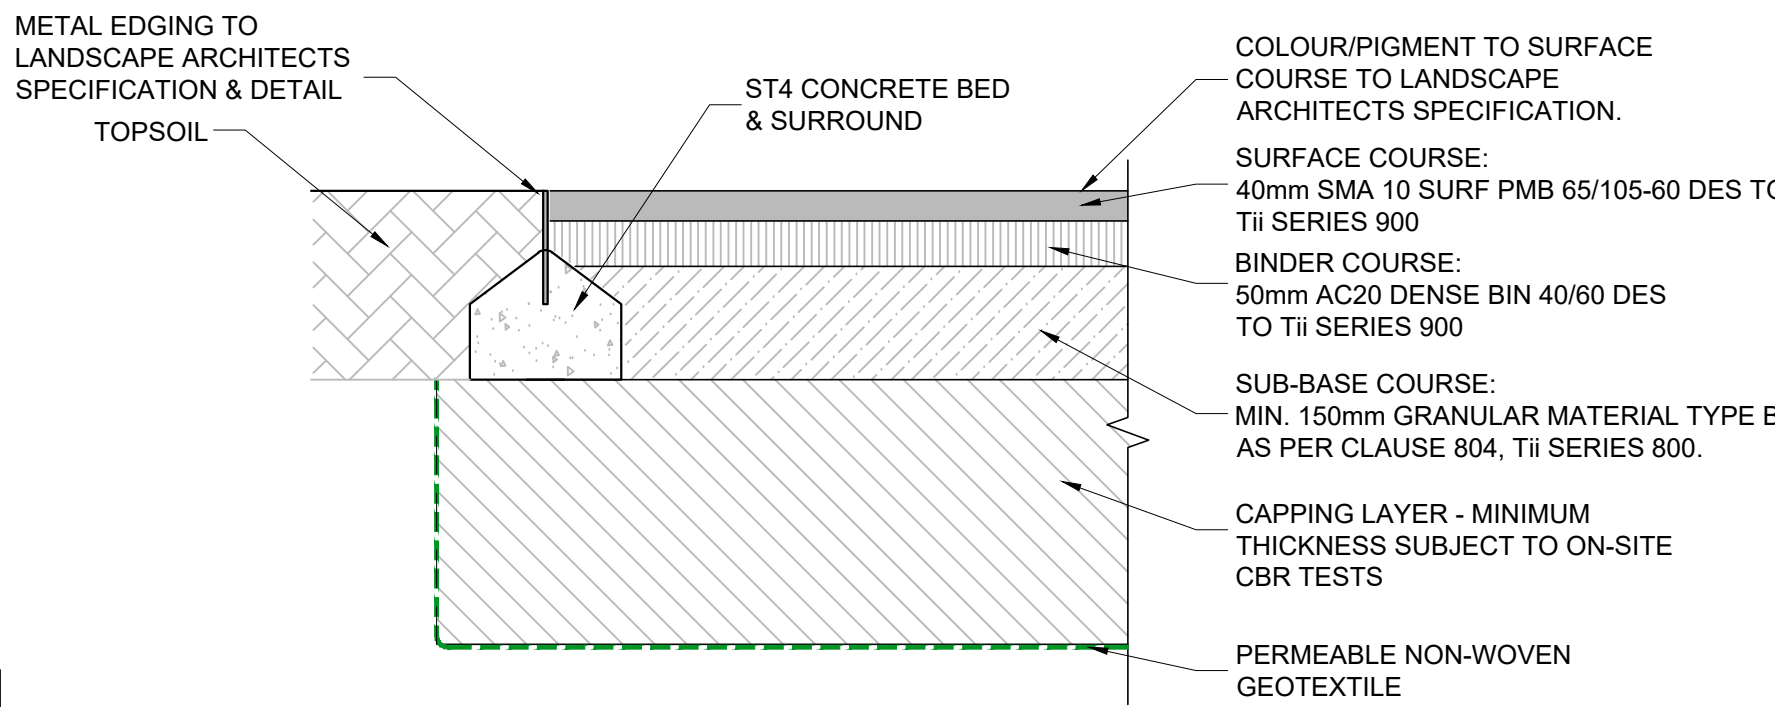


TYPICAL 'OPEN AREA' PATHWAY BUILD-UP DETAIL
Scale: 1/10 @ A1, 1/20 @ A3

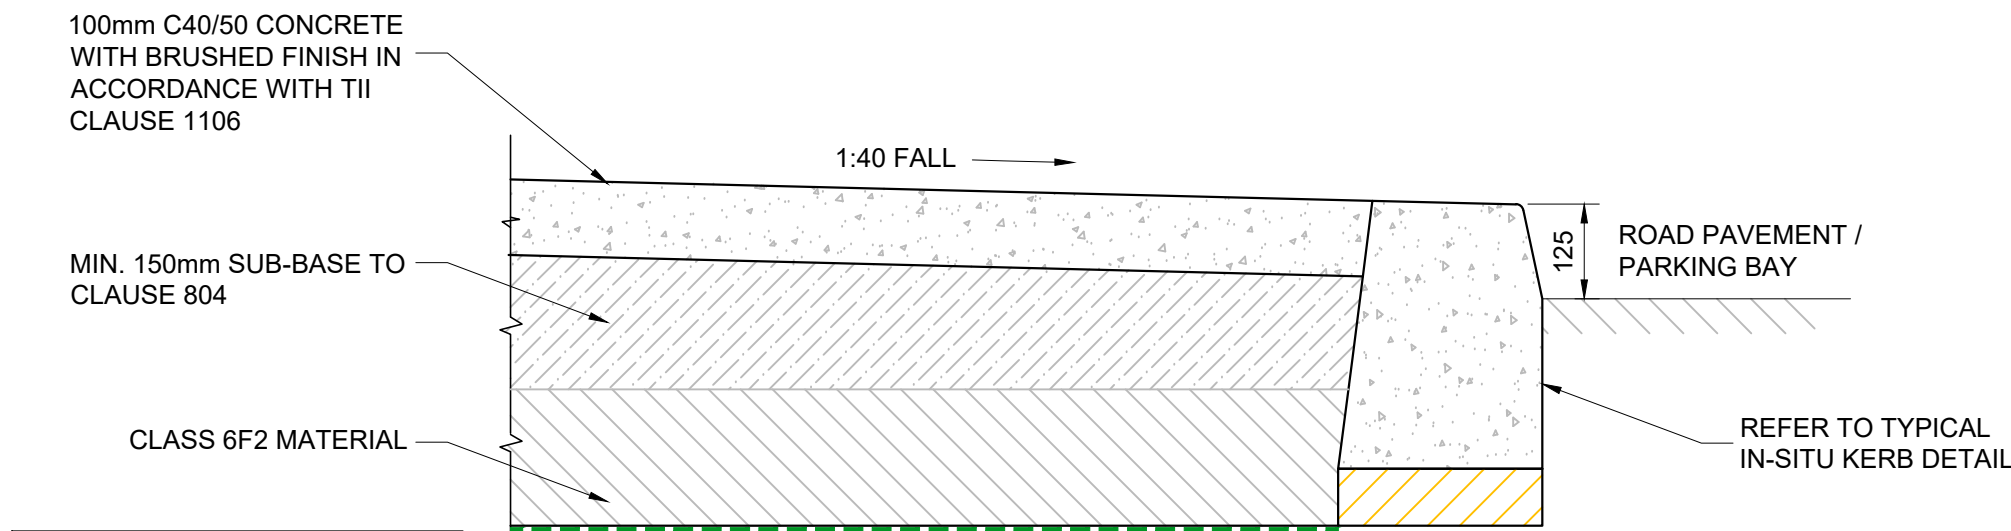


CONCRETE FOOTPATH (NON VEHICULAR)
Scale: 1/10 @ A1, 1/20 @ A3

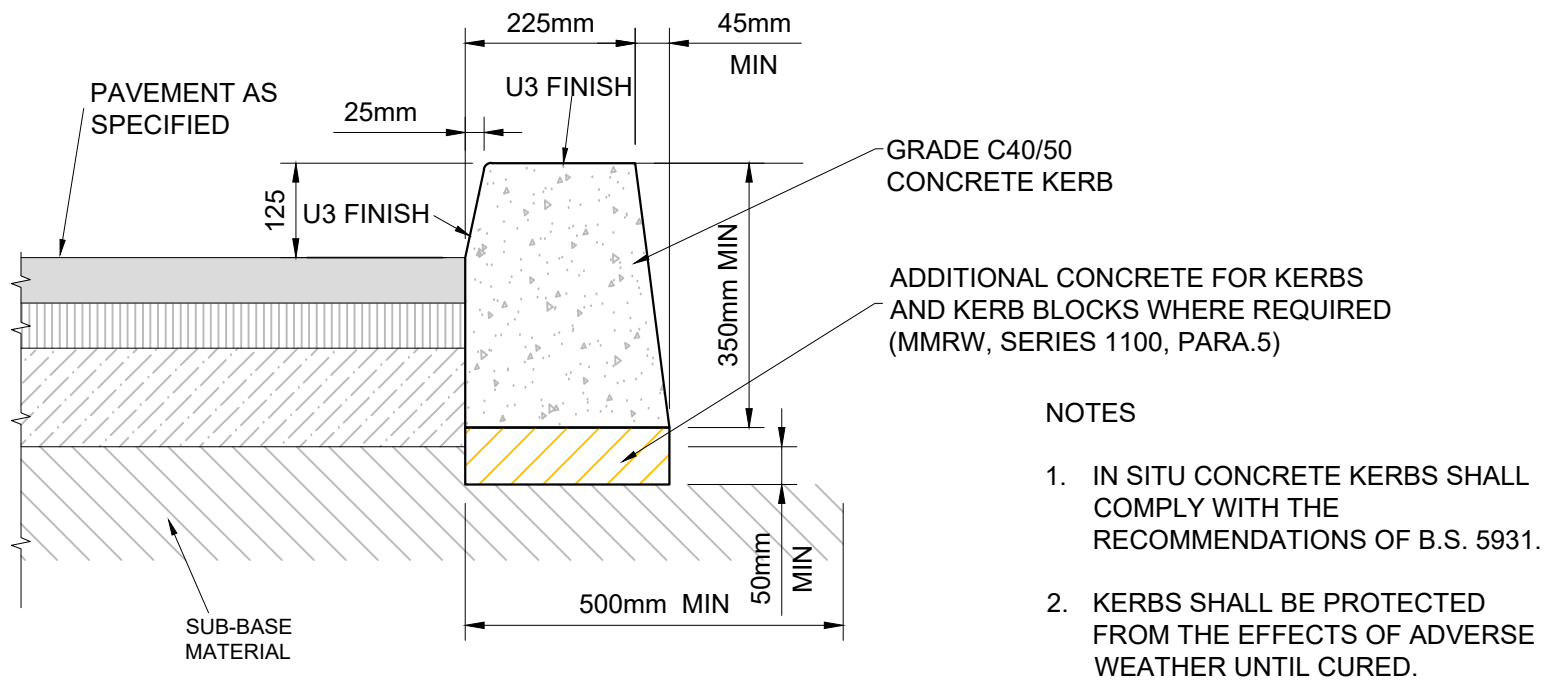


STANDARD IN-SITU CONCRETE KERB
Scale: 1/10 @ A1, 1/20 @ A3

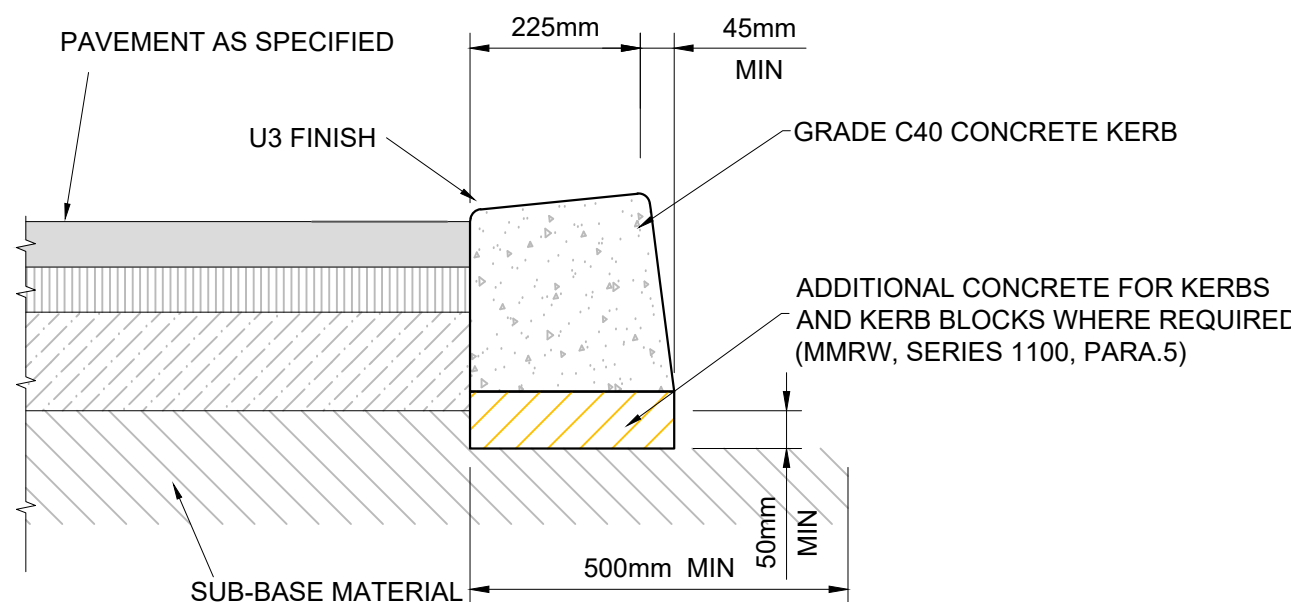


IN-SITU CONCRETE DROP KERB
Scale: 1/10 @ A1, 1/20 @ A3

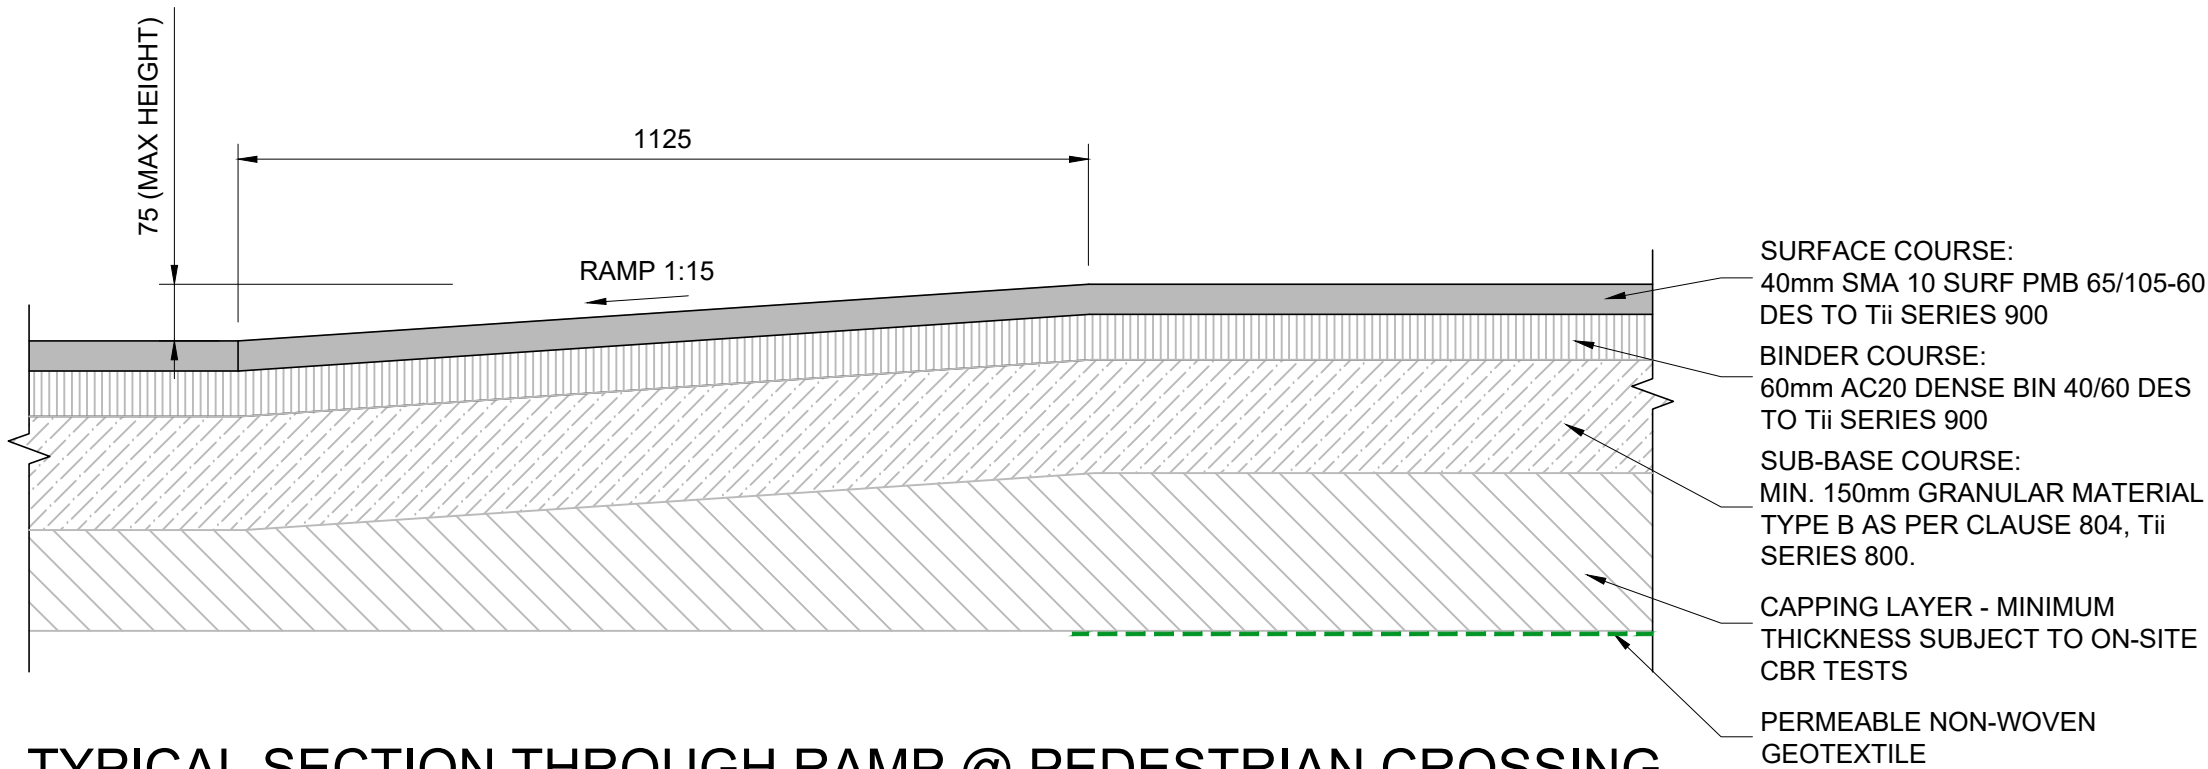


TYPICAL SECTION THROUGH RAMP @ PEDESTRIAN CROSSING
Scale: 1/10 @ A1, 1/20 @ A3

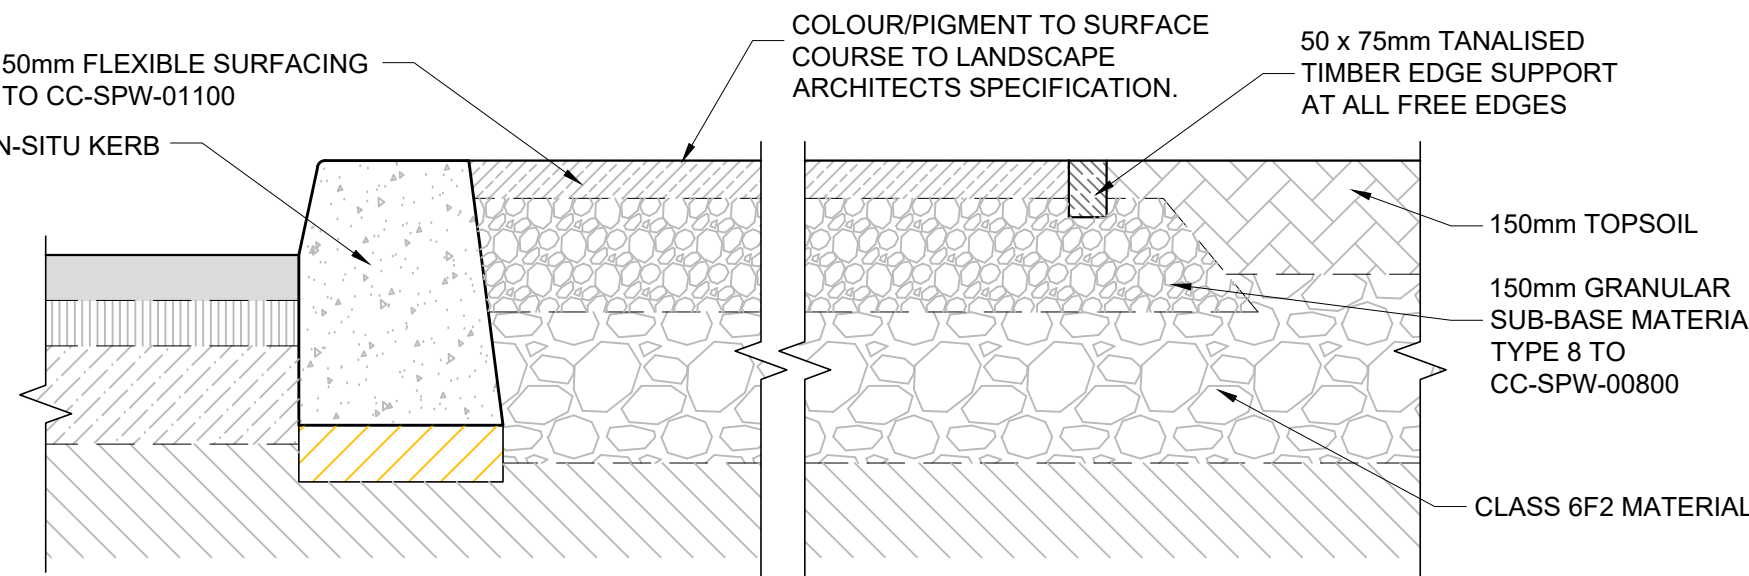

TYPICAL DBM FOOTPATH DETAIL (NON VEHICULAR)
Scale: 1/10 @ A1, 1/20 @ A3

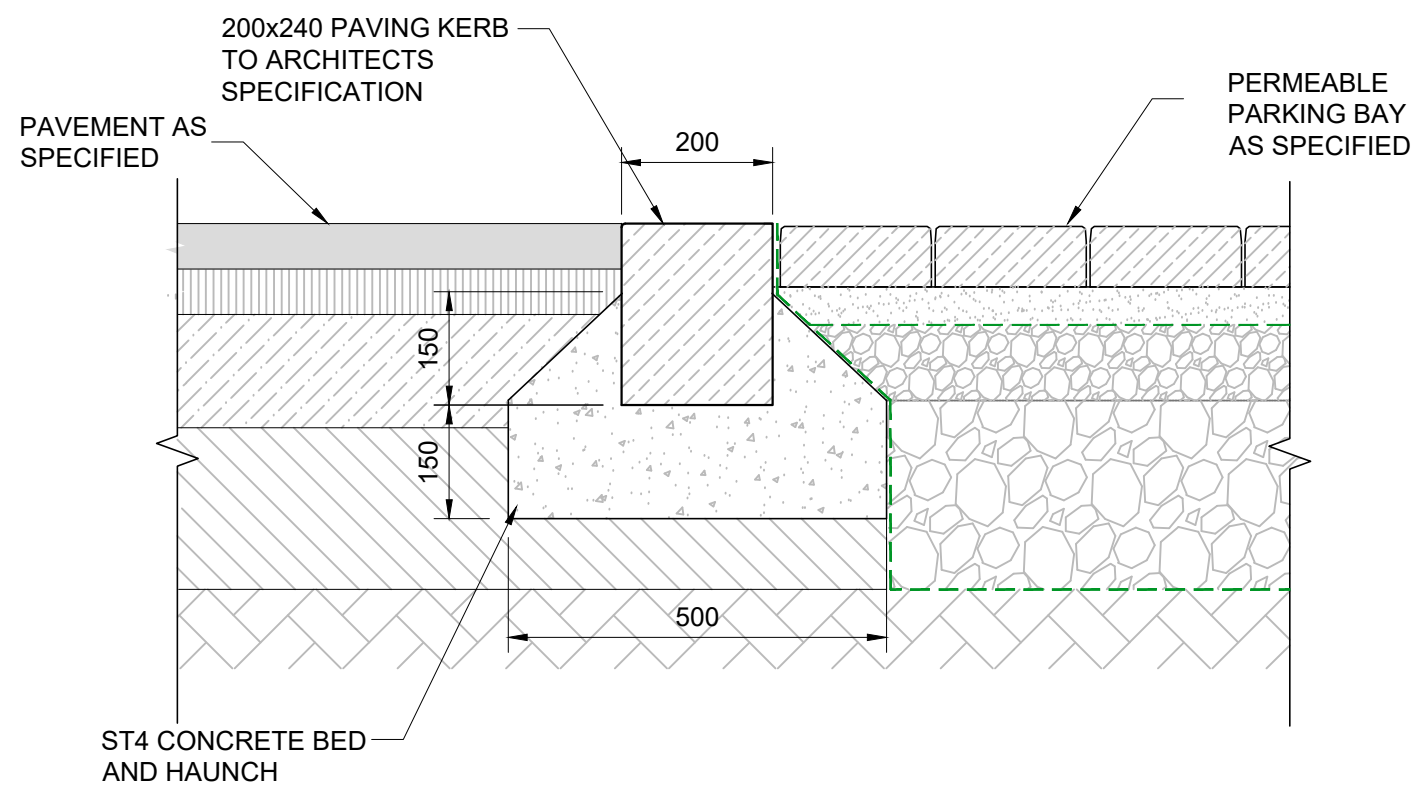

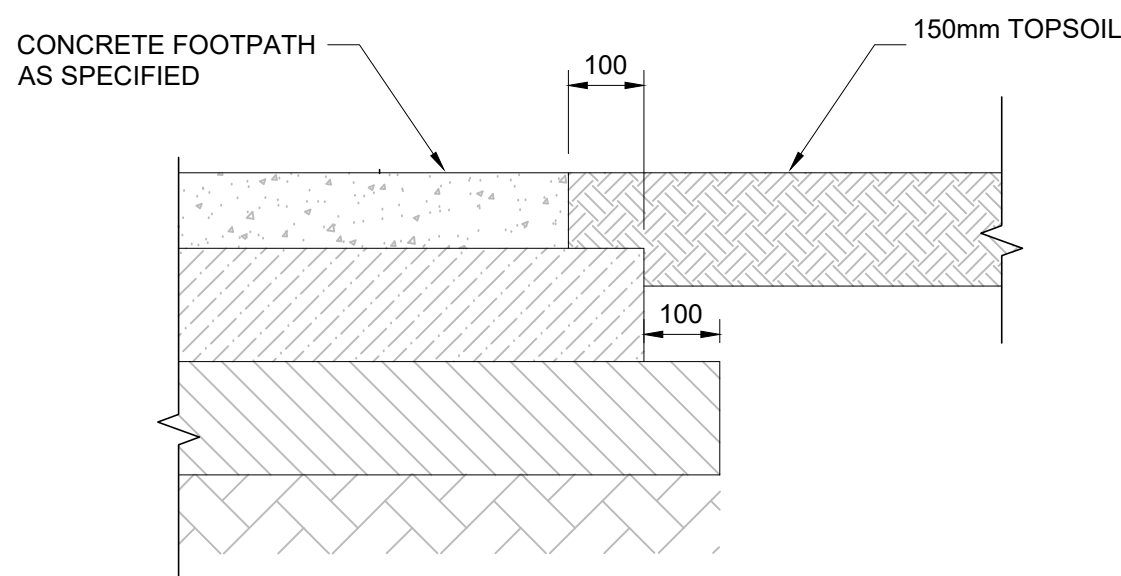

EDGE KERB DETAIL (DBM TO PARKING BAY)
Scale: 1/10 @ A1, 1/20 @ A3



EDGE DETAIL (FOOTPATH TO GRASS)
Scale: 1/10 @ A1, 1/20 @ A3

- NOTES:**
- JOINTS TO KERBS WILL BE PROVIDED IN ACCORDANCE WITH THE Tii STANDARD 1100. VERTICAL EXPANSION JOINTS AT 40m SPACINGS AND INTERMEDIATE CONTRACTION JOINTS AT 5m SPACINGS SHALL BE FORMED IN KERBS, CHANNELS AND EDGE DETAILS.
 - ALL ROAD AND PAVEMENT DETAILS TO BE IN ACCORDANCE WITH SOUTH DUBLIN COUNTY COUNCIL TAKING IN CHARGE REQUIREMENTS

 Comhairle Contae Átha Cliath Theas South Dublin County Council	General Notes		(i) Hard copies, dwf and pdf will form a controlled issue of the drawing. All other formats (dwg etc.) are deemed to be an uncontrolled issue and any work carried out based on these files is at the recipients own risk. RPS will not accept any responsibility for any errors from the use of these files, either by human error by the recipient, listing of the un-dimensioned measurements, compatibility with the recipients software, and any errors arising when these files are used to aid the recipients drawing production, or setting out on site.		(iii) This drawing is the property of RPS, it is a project confidential classified document. It must not be copied used or its contents divulged without prior written consent. The needs and expectations of client and RPS must be considered when working with this drawing.		 MAKING COMPLEX EASY A TETRA TECH COMPANY	Scale	AS @ A1 AS @ A3	Project	KISHOGE PART 10 APPLICATION			
			(ii) DO NOT SCALE, use figured dimensions only.		(iv) Information including topographical survey, geotechnical investigation and utility detail used in the design have been provided by others.			Created on	02.12.24	Title	SITE 5 TYPICAL ROADWAY DETAILS SHEET 1 OF 2			
					(v) All Levels refer to Ordnance Survey Datum, Malin Head.			Sheets	1 of 2					
	Rev		Date	Dwg Cncl	Amendment / Issue		App	Model File Identifier		File Identifier			Status	Rev
										KSG5-RPS-ZZ-XX-DR-C-11025.dwg			S5	P02

\\dub-wp-01\Work_Structures\IE000783 - Clonburris KNE SITE 58.0 Drawings\DKSG5-RPS-ZZ-XX-DR-C-11025_11026 Typ Roadway Details.dwg