



NOTES
RAMP DETAILS SUBJECT TO
DETAILED DESIGN

## TYPICAL RAMP PLAN Scale: 1/50 @ A1, 1/100 @ A3

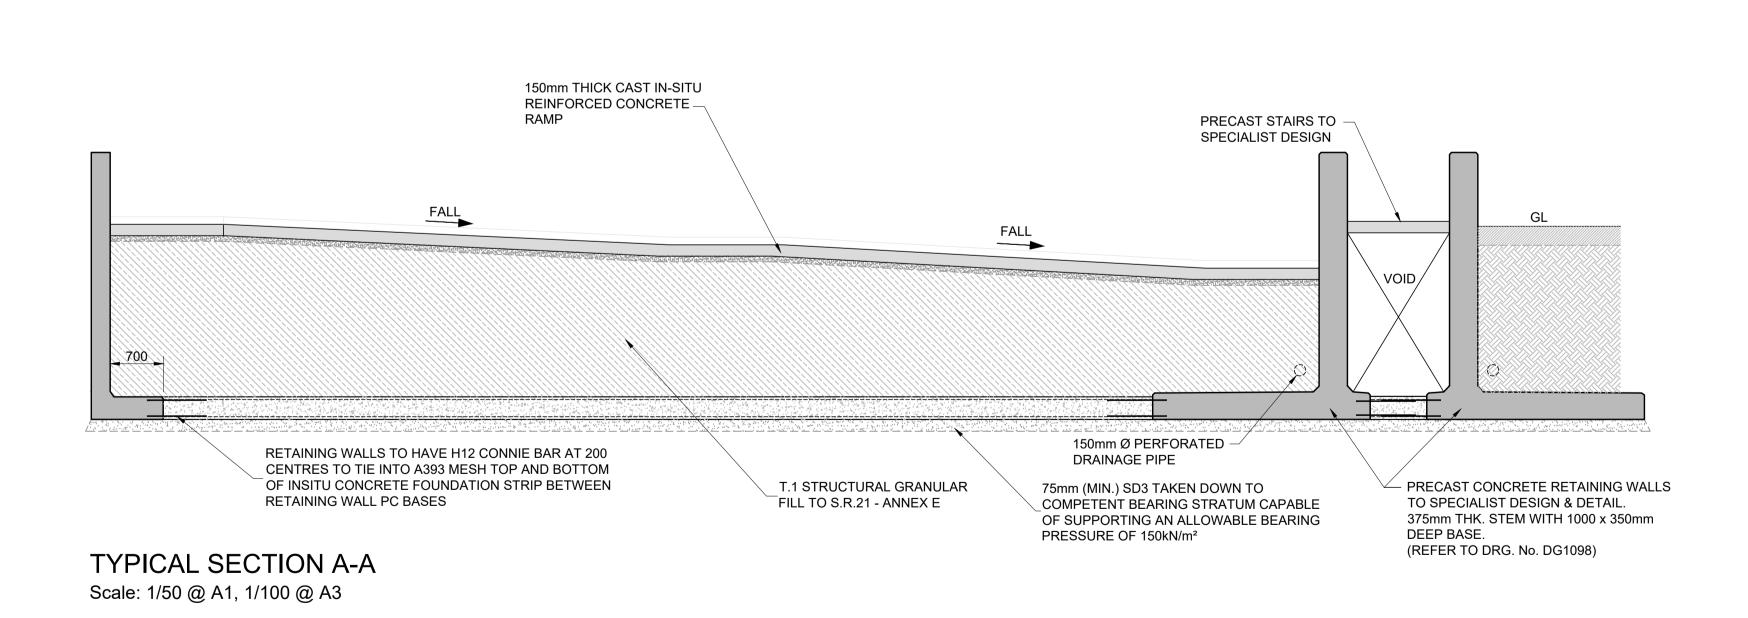

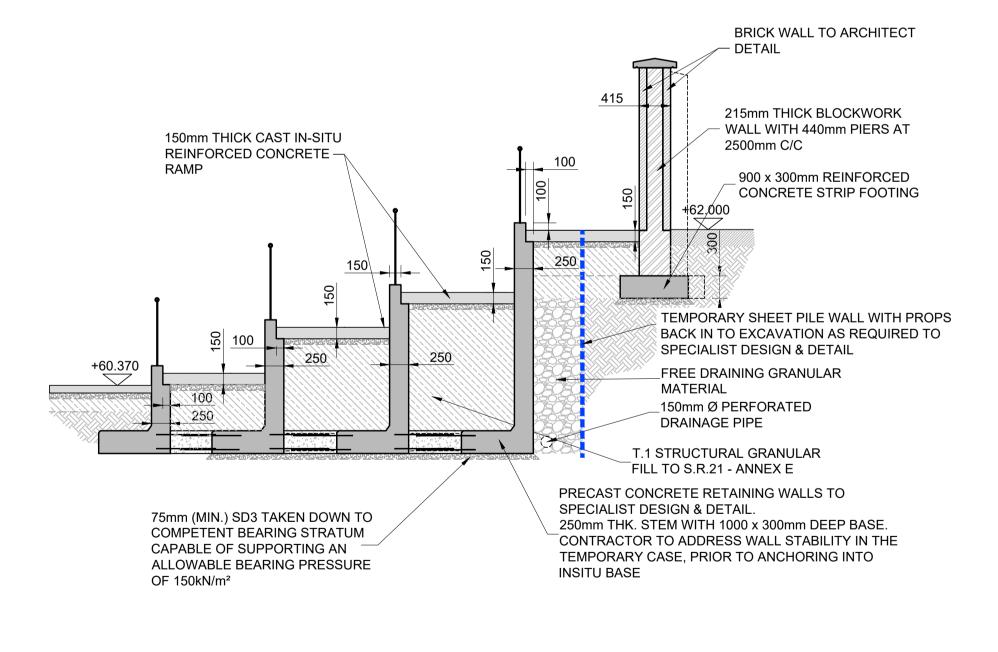

TYPICAL SECTION B-B Scale: 1/50 @ A1, 1/100 @ A3

