


X:\JOBS\9094_KISHOE_KSG5\7CAD\DRAWINGS\9094-LDA-XX-XX-DR-L-700 SKETCH SECTION_SITE A.DWG

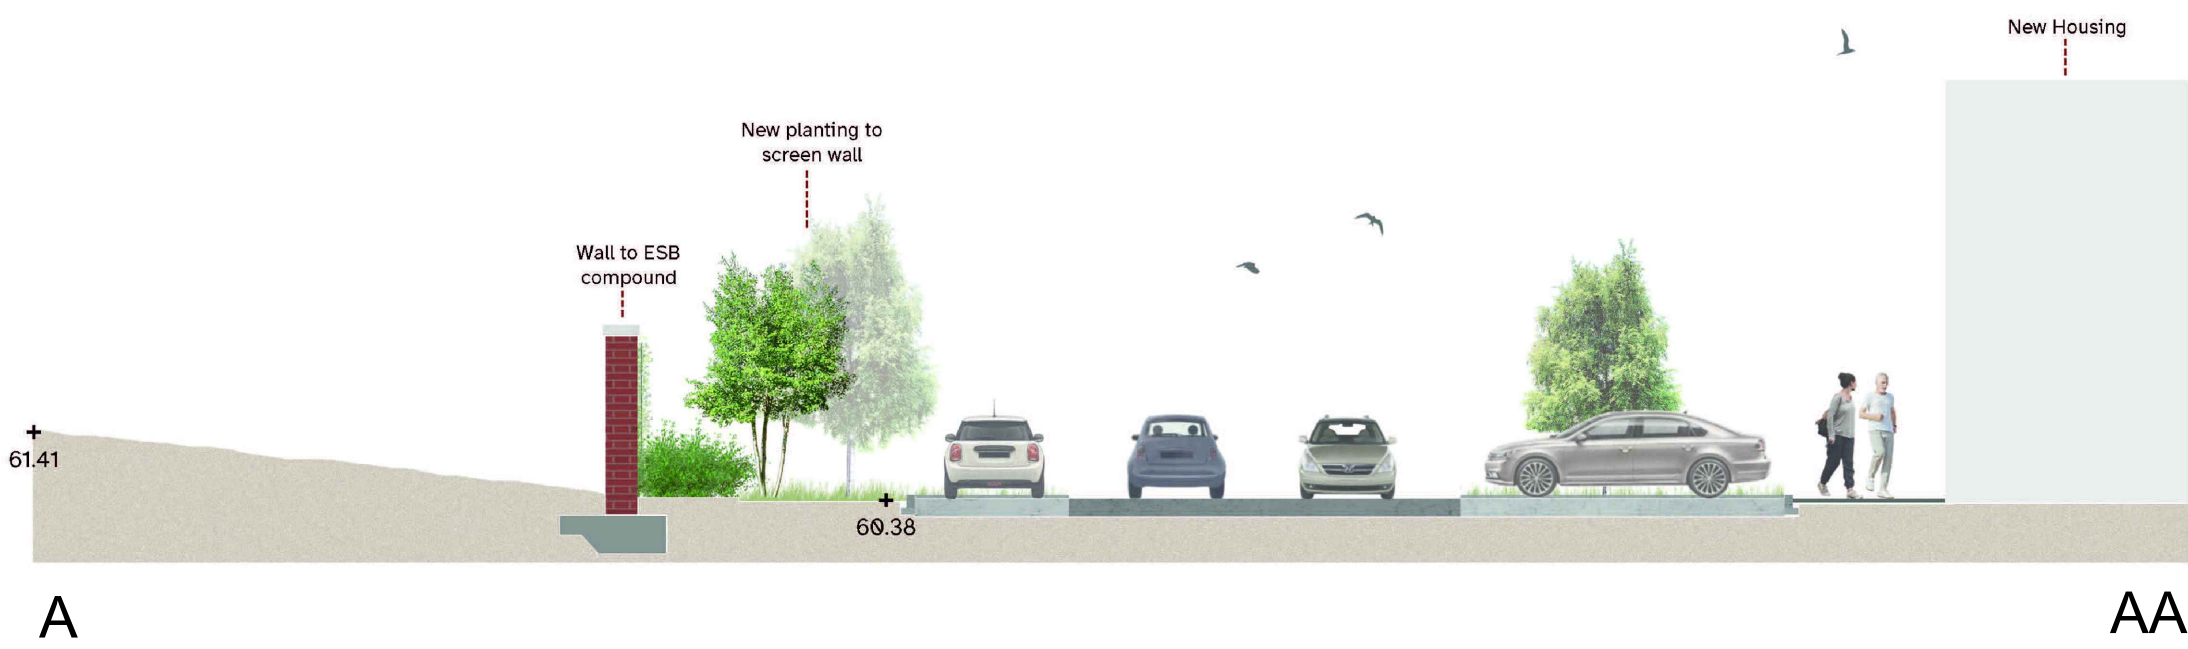

Section A-AA 1:100



Section B-BB 1:100



Location Plan 1:1000

P02	Issued for planning - reissue	Ofc	25.02.25
P02	Issued for planning - revised red line boundary	Ofc	11.02.25
P01	Issued for planning	Slr	09.12.24
REV.	DESCRIPTION	APP.	DATE

LDA DESIGN

PROJECT TITLE
Kishoge Part 10 Application

DRAWING TITLE
Site 5 Sketch Section_Site A

ISSUED BY	Glasgow	T: 0141 222 9780	
DATE	29.11.24	DRAWN	AB
SCALE@A1	1:100	CHECKED	Slr
STATUS	Planning	APPROVED	Slr

DWG. NO **9094-LDA-XX-XX-DR-L-7100**

No dimensions are to be scaled from this drawing.
All dimensions are to be checked on site.
Area measurements for indicative purposes only.

© LDA Design Consulting Ltd. Quality Assured to BS EN ISO 9001 : 2015

Sources Ordnance Survey

