



ROUGH ROAD

57.6

200kv

FO

57.4

14


58.1

41

59.1

58.6

58.4

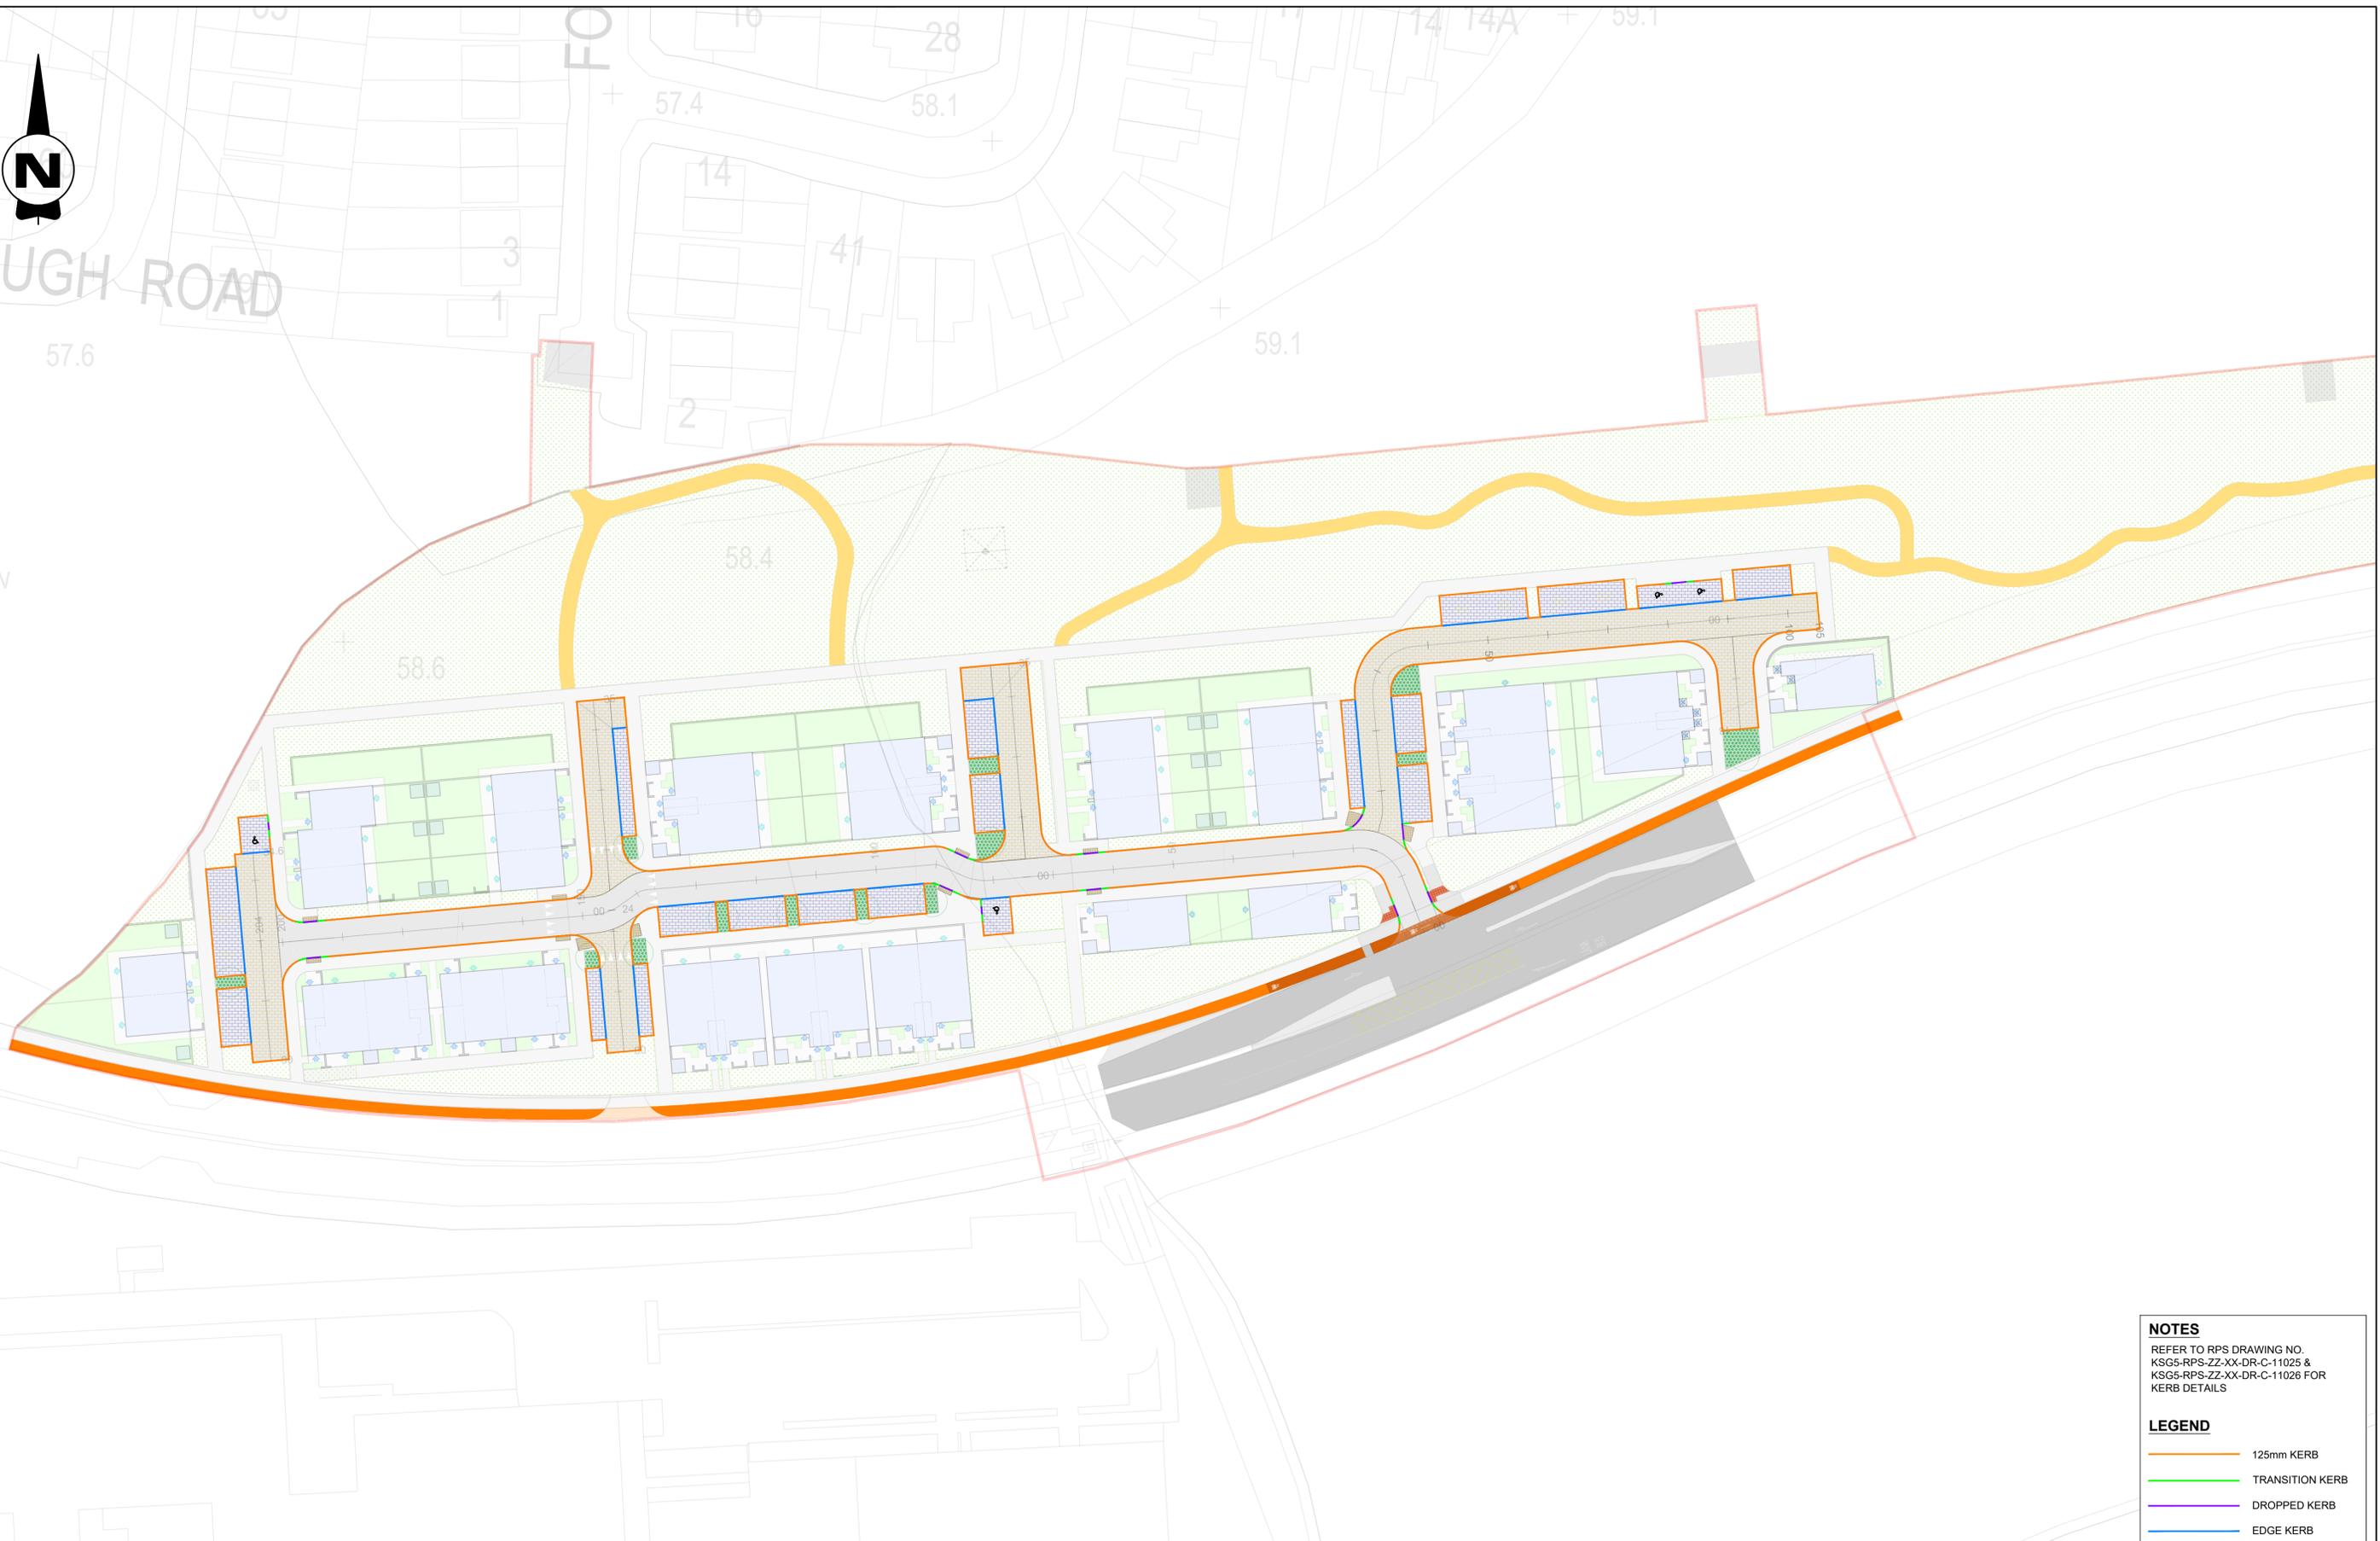

NOTES

REFER TO RPS DRAWING NO. KSG5-RPS-ZZ-XX-DR-C-11025 & KSG5-RPS-ZZ-XX-DR-C-11026 FOR KERB DETAILS

LEGEND

- 125mm KERB
- TRANSITION KERB
- DROPPED KERB
- EDGE KERB

Client



General Notes

- (i) Hard copies, dwf and pdf will form a controlled issue of the drawing. All other formats (dmg etc.) are deemed to be an uncontrolled issue and any work carried out based on these files is at the recipients own risk. RPS will not accept any responsibility for any errors from the use of these files, either by human error by the recipient, listing of the un-dimensioned measurements, compatibility with the recipients software, and any errors arising when these files are used to aid the recipients drawing production, or setting out on site.
- (ii) DO NOT SCALE, use figured dimensions only.

(iii) This drawing is the property of RPS, it is a project confidential classified document. It must not be copied used or its contents divulged without prior written consent. The needs and expectations of client and RPS must be considered when working with this drawing.

(iv) Information including topographical survey, geotechnical investigation and utility detail used in the design have been provided by others.

(v) All Levels refer to Ordnance Survey Datum, Malin Head.

Rev	Date	Drawn By	Amendment / Issue	App
S5 P01	26.02.25	DL	ISSUE FOR PLANNING	✓



Scale	1/500 @ A1 1/1000 @ A3
Created on	02.12.24
Sheets	2 of 2

Project **KISHOGE PART 10 APPLICATION**

Title **SITE 5 KSG5B
KERB TYPE LAYOUT
SHEET 2 OF 2**

File Identifier	KSG5-RPS-KSG5B-XX-DR-C-11028.dwg	Status	S5	Rev	P01
-----------------	----------------------------------	--------	----	-----	-----