


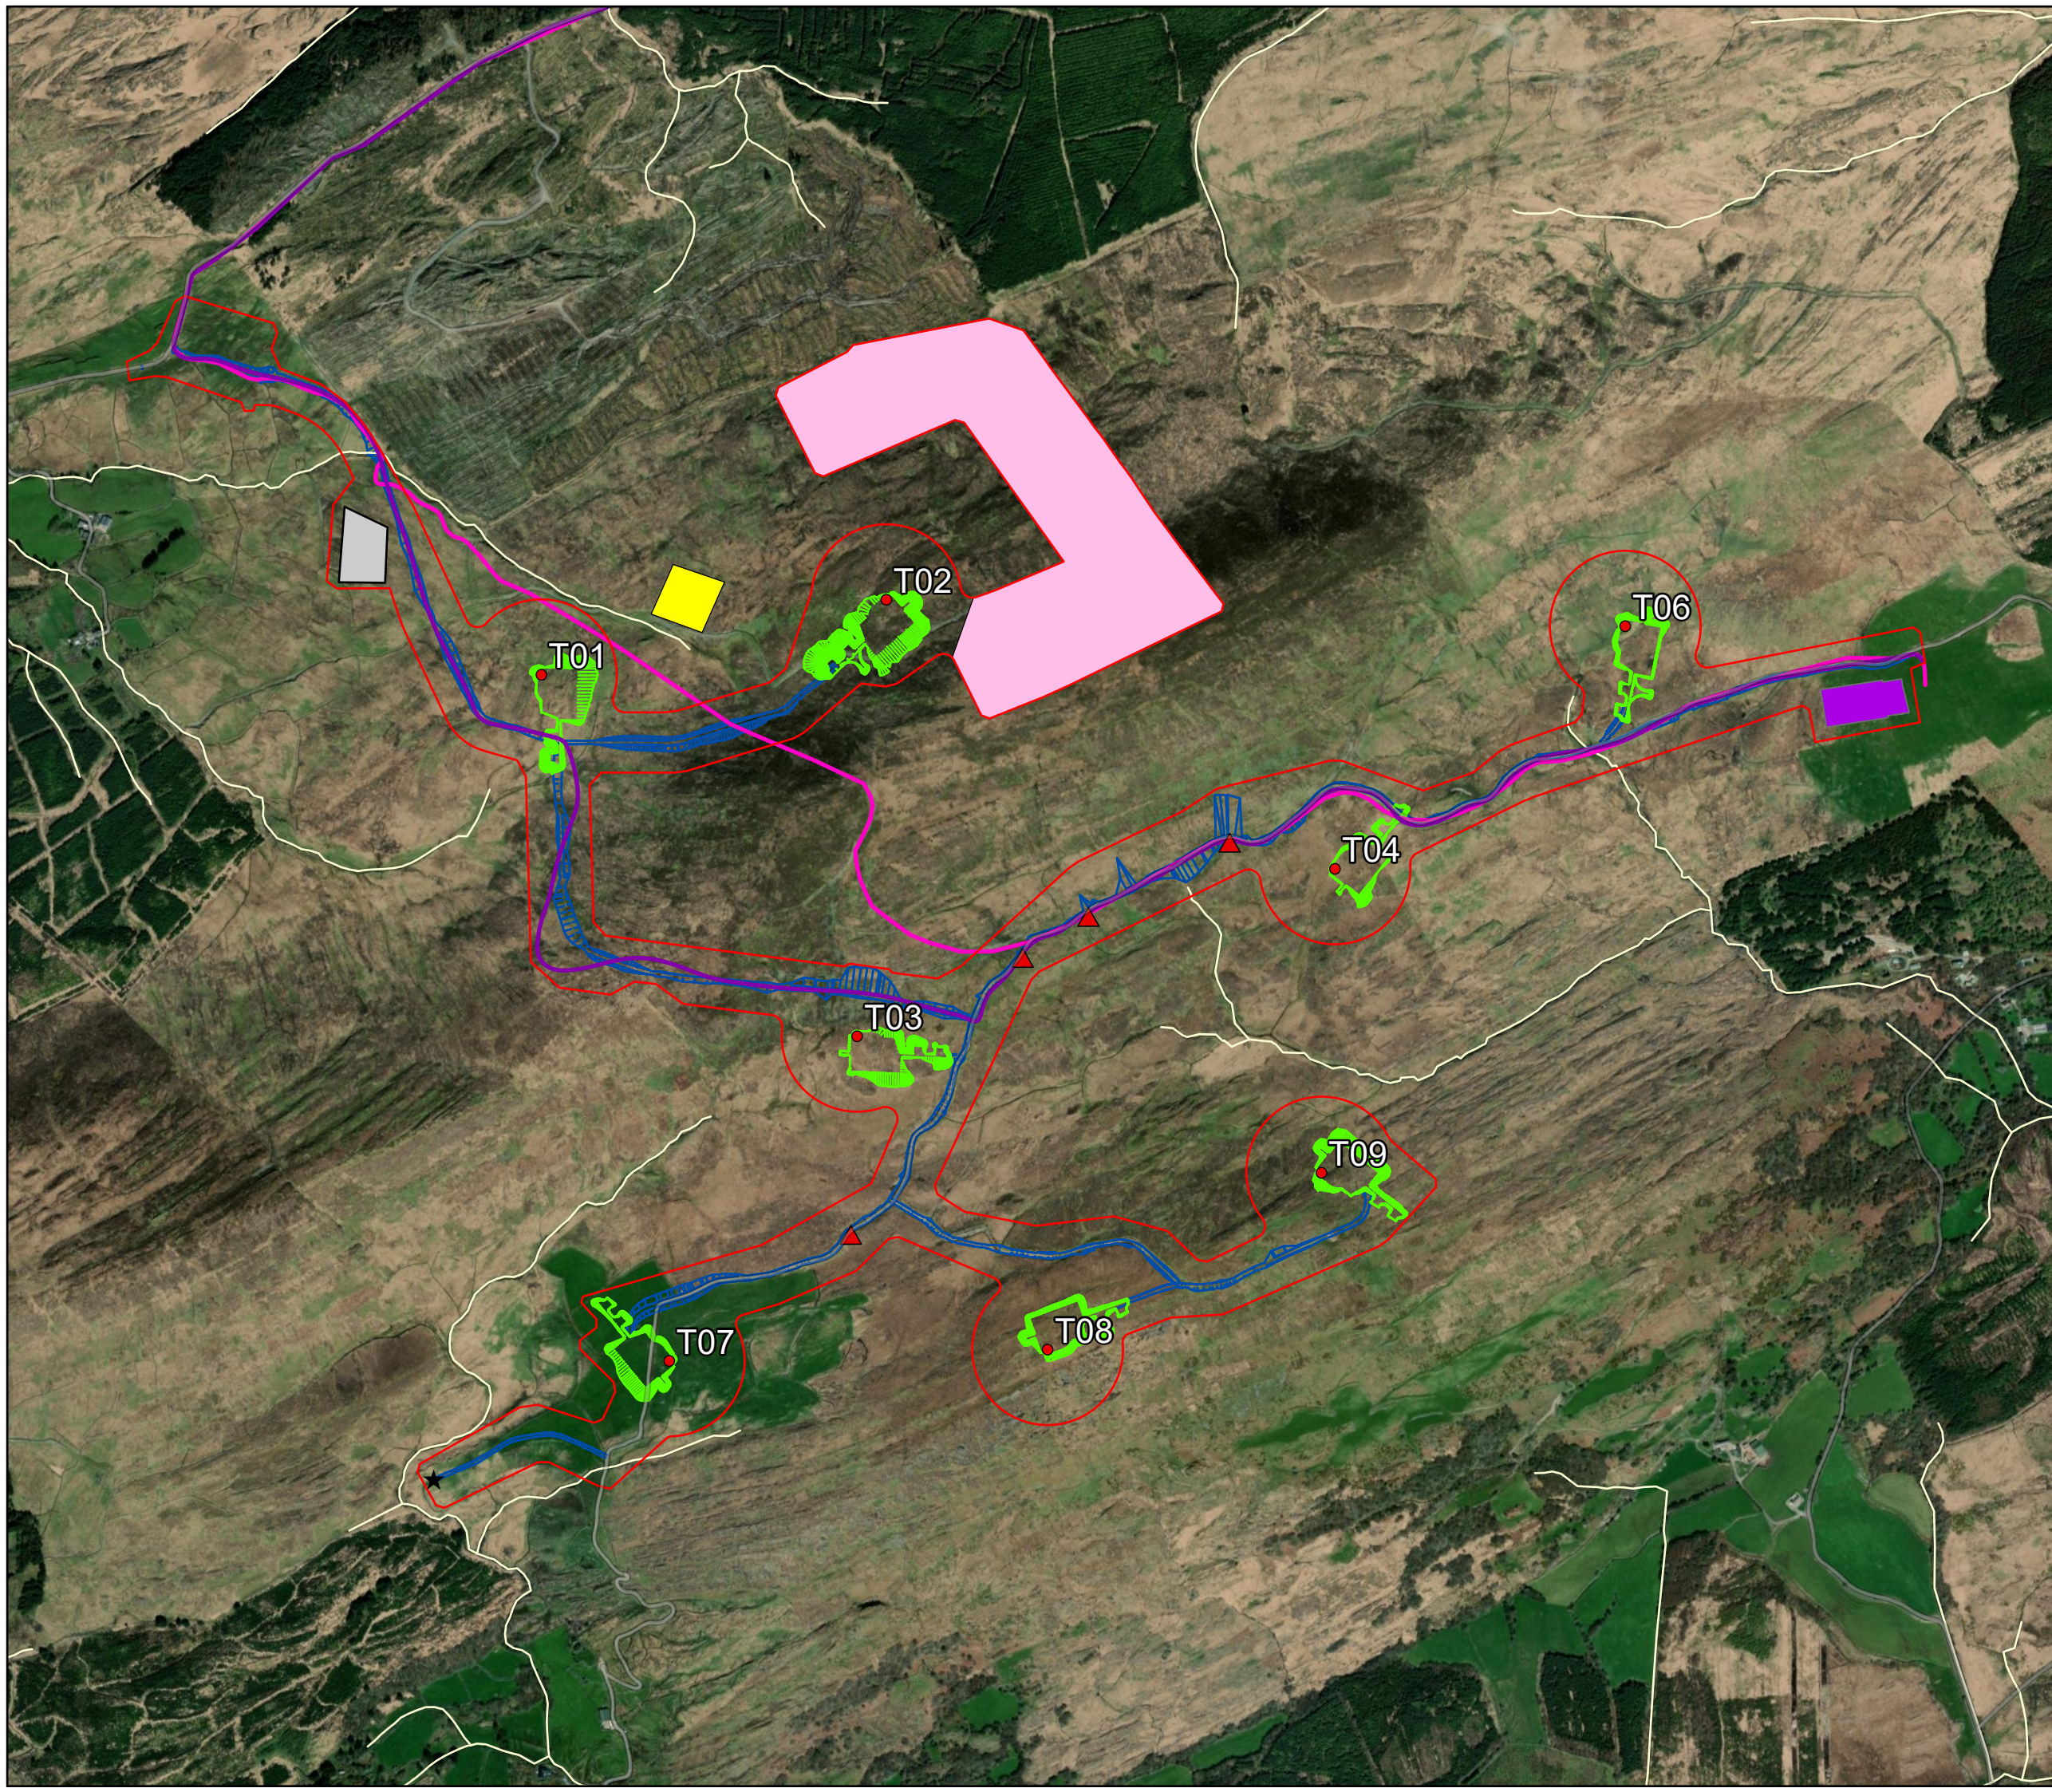

N

© Tailte Éireann - Surveying
Includes National Mapping Reproduced
Under Copyright to Tailte Éireann.
Licence Number CYAL 50443854

Legend

Redline Boundary

Information Boards

Met Mast

UGC Option A Dunmanway

UGC Option B Carrigdangan

Proposed Gortloughra 110 kV Substation

Construction compound

Enhancement Area

Borrow Pit

Turbine Hardstands

Site Access Tracks

Turbines

WATER_RivNetRoutes

00.130.250.5 Kilometers

Client

Gortloughra Wind Farm Limited

Project

Gortloughra Wind Farm

Title

Site Layout

**JENNINGS
O'DONOVAN**
an RSK company

© COPYRIGHT OF
JENNINGS O'DONOVAN AND PARTNERS LIMITED
FINISKLIN
SLIGO
IRELAND

Tel (+353) 719 161 416
Email. info@jodireland.com
www.jodireland.com

@JOD_Sligo

Jennings O'Donovan & Partners

Jennings O'Donovan

Date	19/2/2025	Revision	0	Job No.	6460
Scale	1:10,000 (A3)	Stage	EIAR	Figure	1.2
Drawing	KF	Checked	SB	Approved	SB