


Legend

-  Redline Boundary
 Gortloughra
 Carrigdangan 110kV
 Substation
 Dunmanway 110kV
 Substation
 UGC Option A
 Dunmanway
 UGC Option B
 Carrigdangan
 Proposed
 Gortloughra 110
 kVSubstation

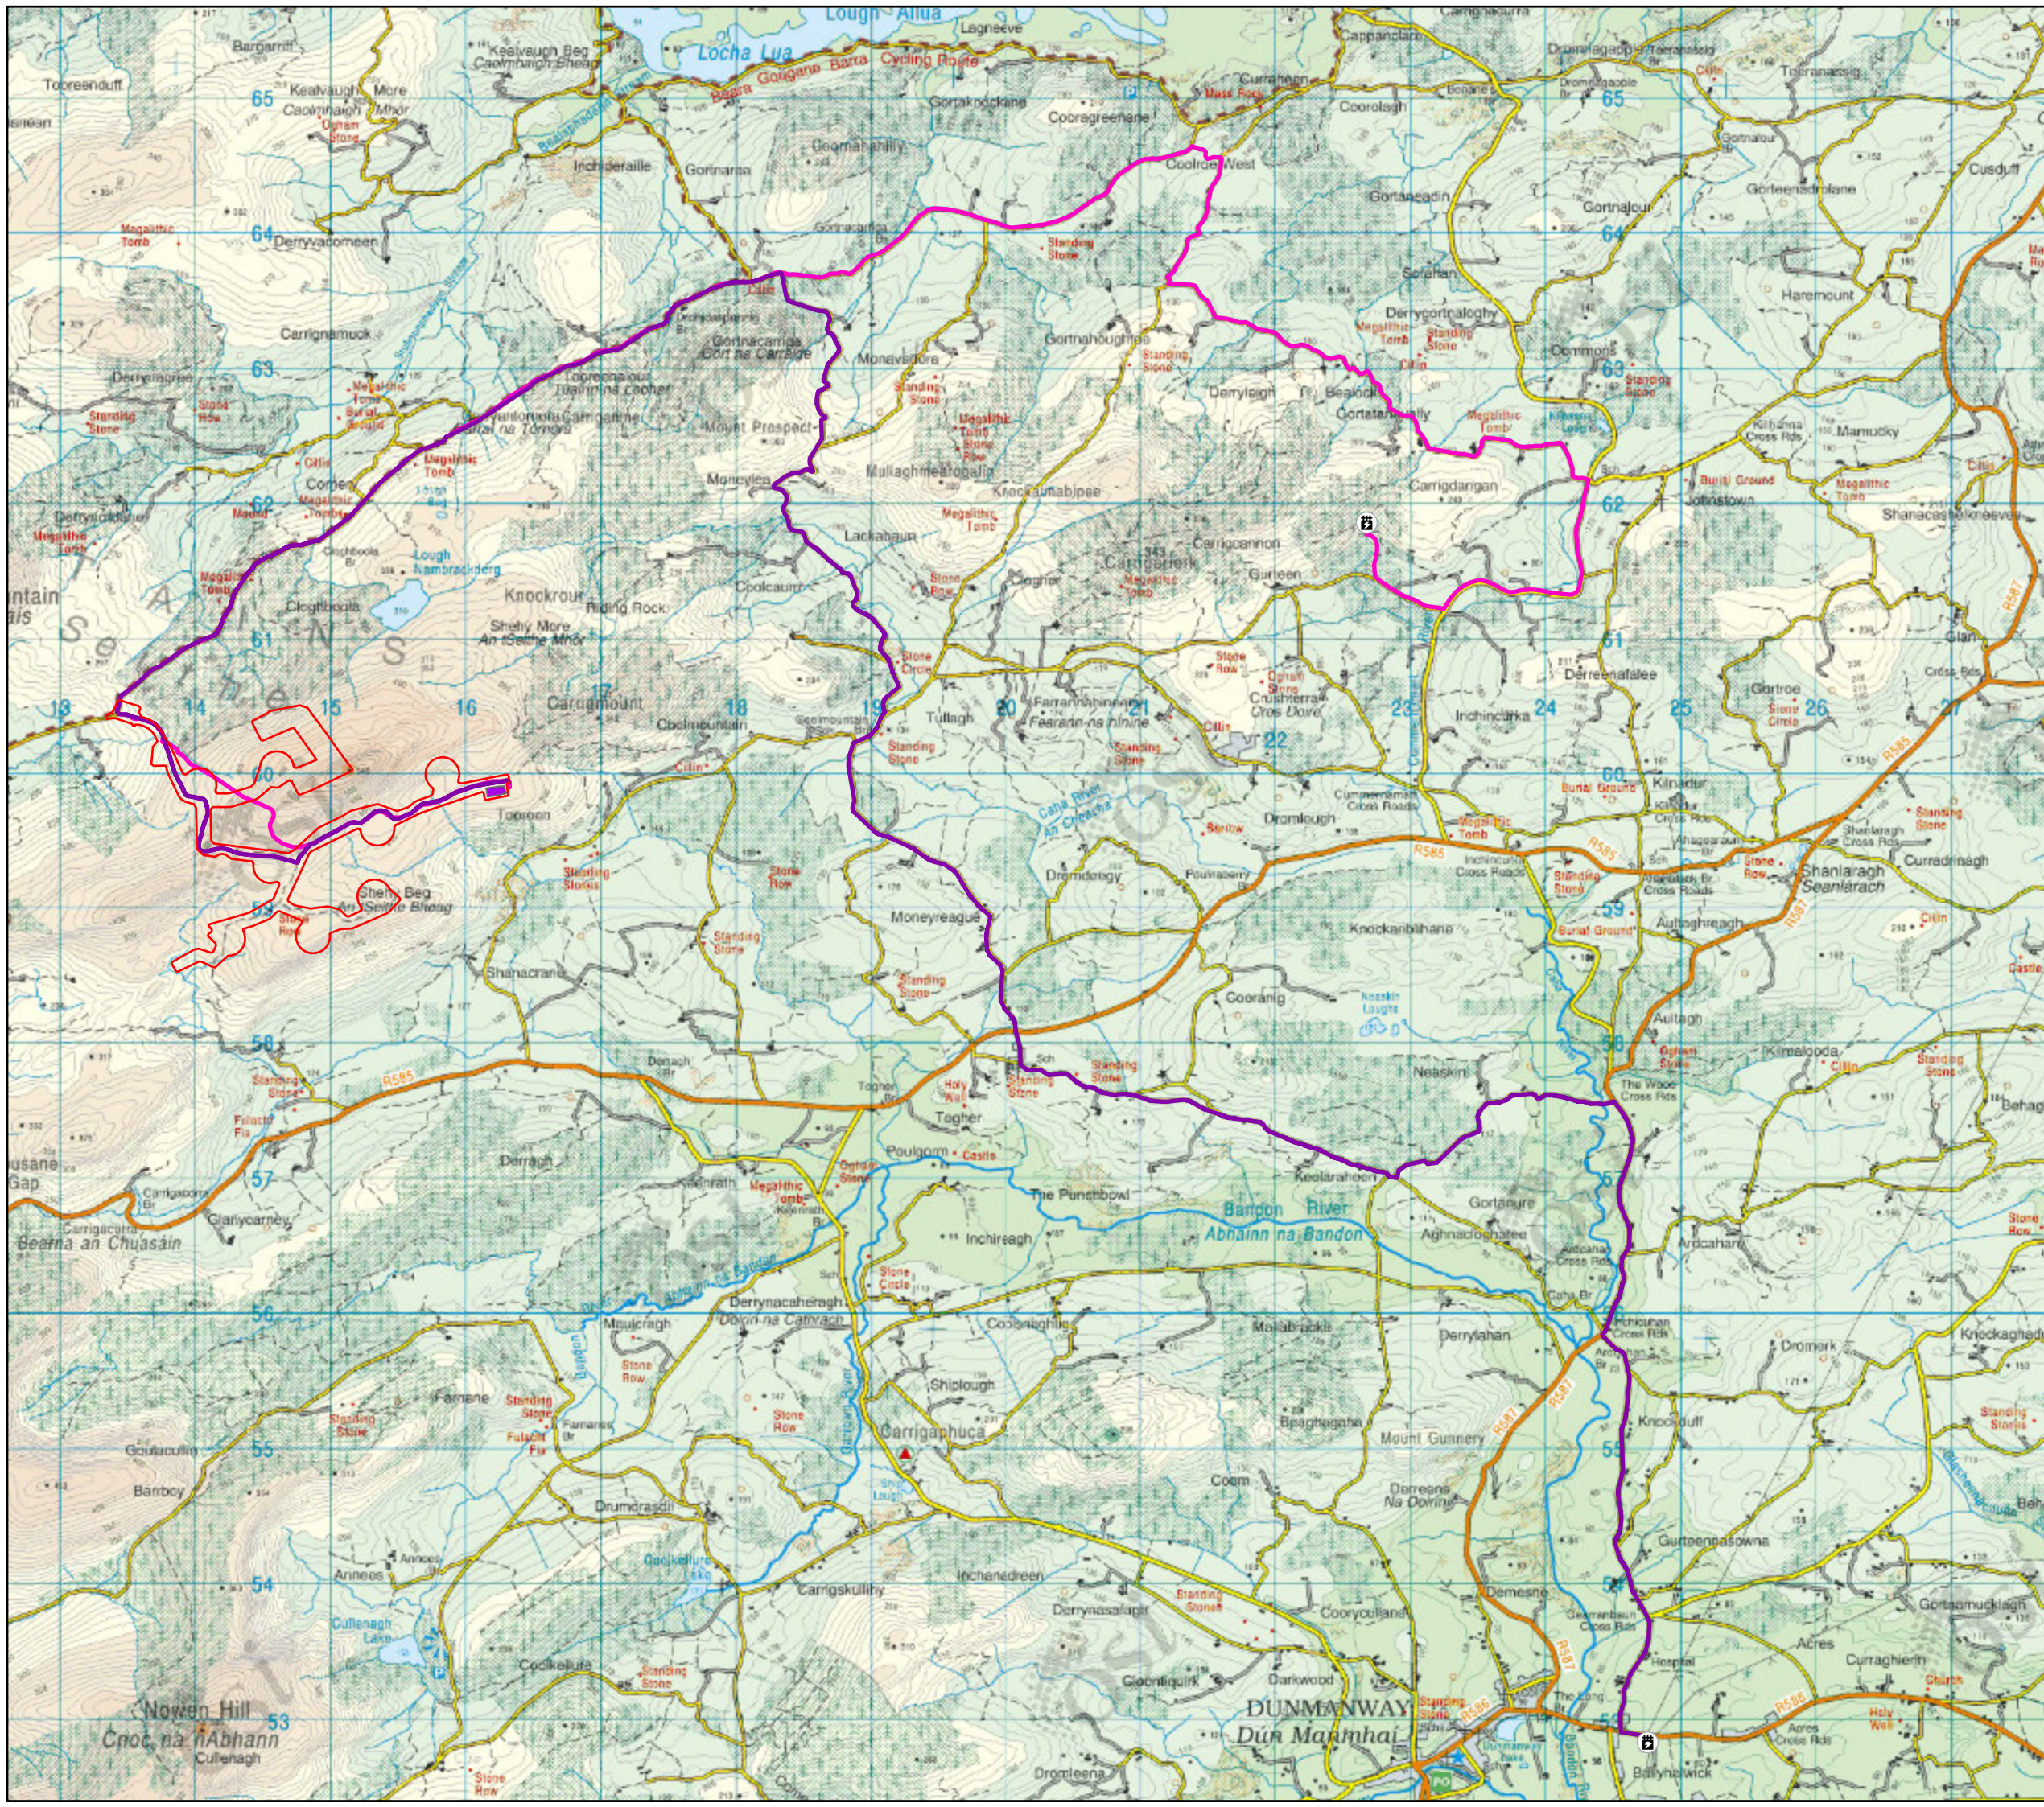

Client

Gortloughra Wind Farm Limited

Project

Gortloughra Wind Farm

Title

Grid Connection



© COPYRIGHT OF
JENNINGS O'DONOVAN AND PARTNERS LIMITED
FINISKLIN Tel (+353) 719 161 416
SLIGO Email. info@jodireland.com
IRELAND www.jodireland.com

 @JOD_Sligo
  Jennings O'Donovan & Partners
  Jennings O'Donovan

Date	19/2/2025	Revision	0	Job No.	6460
Scale	1:45,000 (A3)	Stage	EIAR	Figure	2.10
Drawing	KF	Checked	SB	Approved	SB