




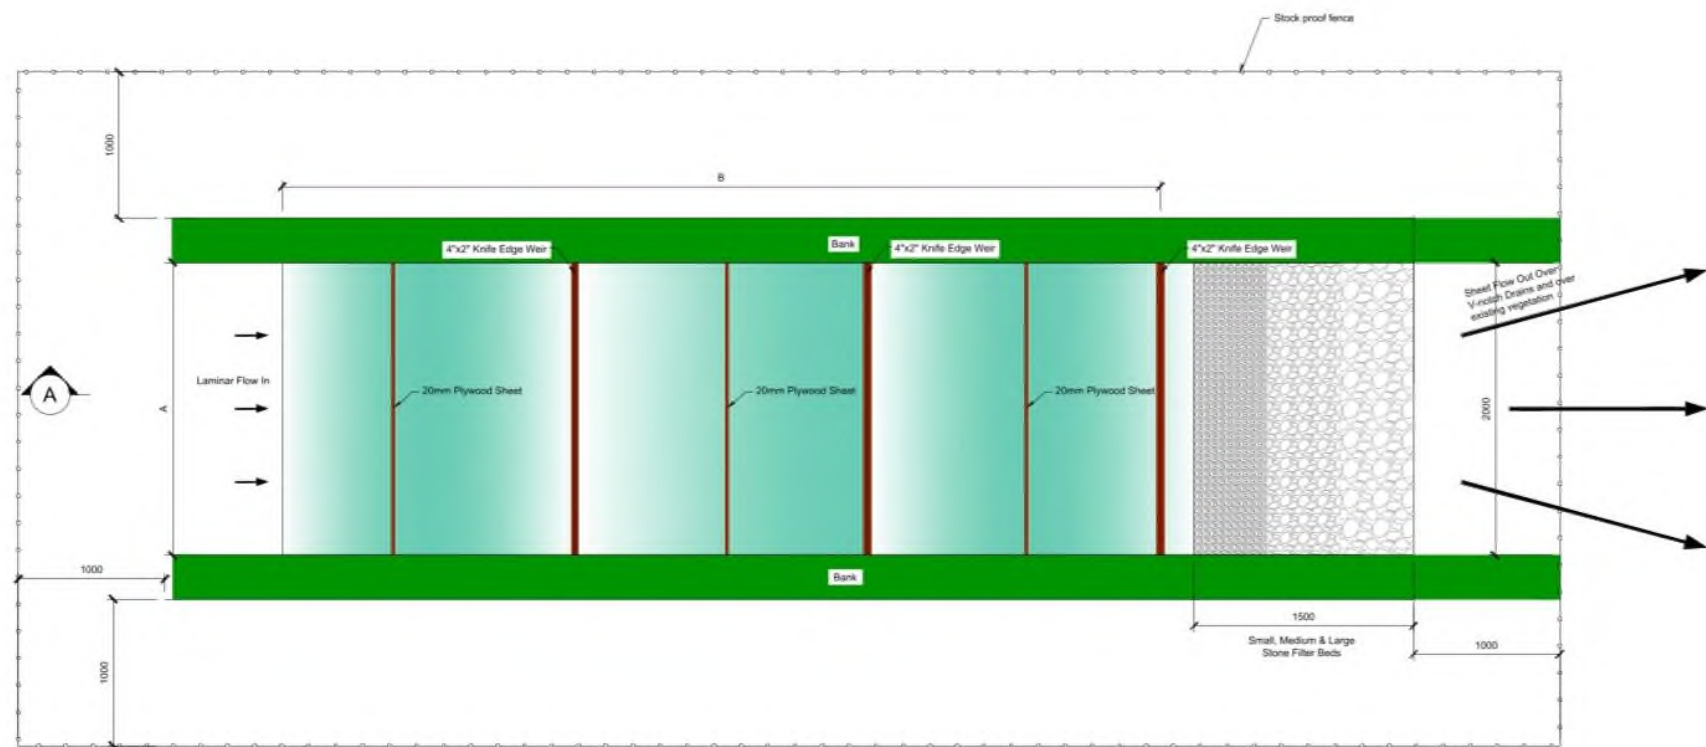


PLAN VIEW OF SETTLEMENT PONDS (WITH DISCHARGE TO DRAINS WHERE APPLICABLE)
SCALE: 1:50

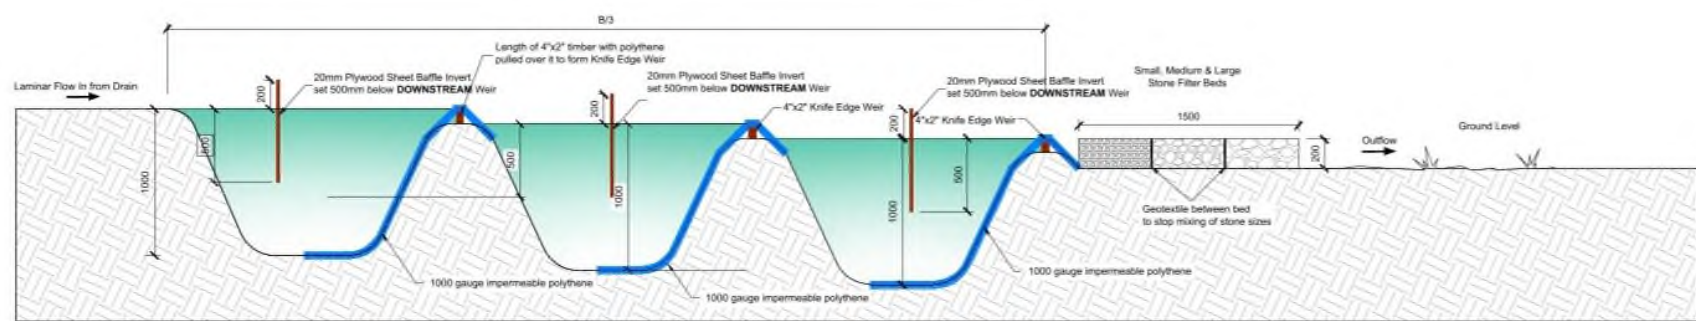


SECTION
SCALE: 1:50

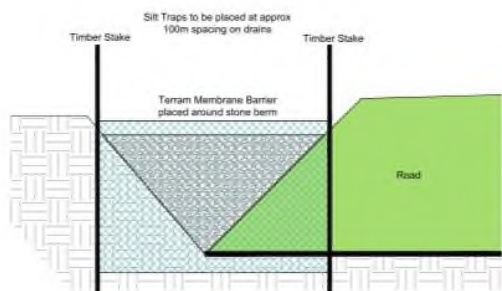

SEDIMENT FENCE DETAIL
SCALE: 1:20

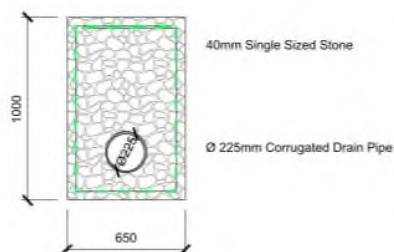

PERMANENT PERIPHERAL LAND DRAIN
SCALE: NTS

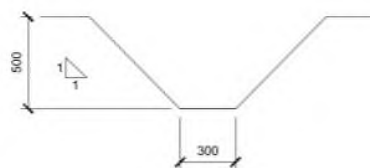

TEMPORARY "V" DITCH DRAIN PROFILE
SCALE: NTS



COMPLETED SETTLEMENT POND SYSTEM
SCALE: NTS

Legend

Client
Gortloughra Wind Farm Limited

Project
Gortloughra Wind Farm

Title
Drainage System Details



© COPYRIGHT OF
JENNINGS O'DONOVAN AND PARTNERS LIMITED
FINISKLIN Tel (+353) 719 161 416
SLIGO Email. info@jodireland.com
IRELAND www.jodireland.com

@JOD_Sligo LinkedIn Jennings O'Donovan & Partners Facebook Jennings O'Donovan

Date	19/2/2025	Revision	0	Job No.	6460
Scale	NTS	Stage	EIAR	Figure	2.12
Drawing	KF	Checked	SB	Approved	SB